



DRAWING
P-248
D-10

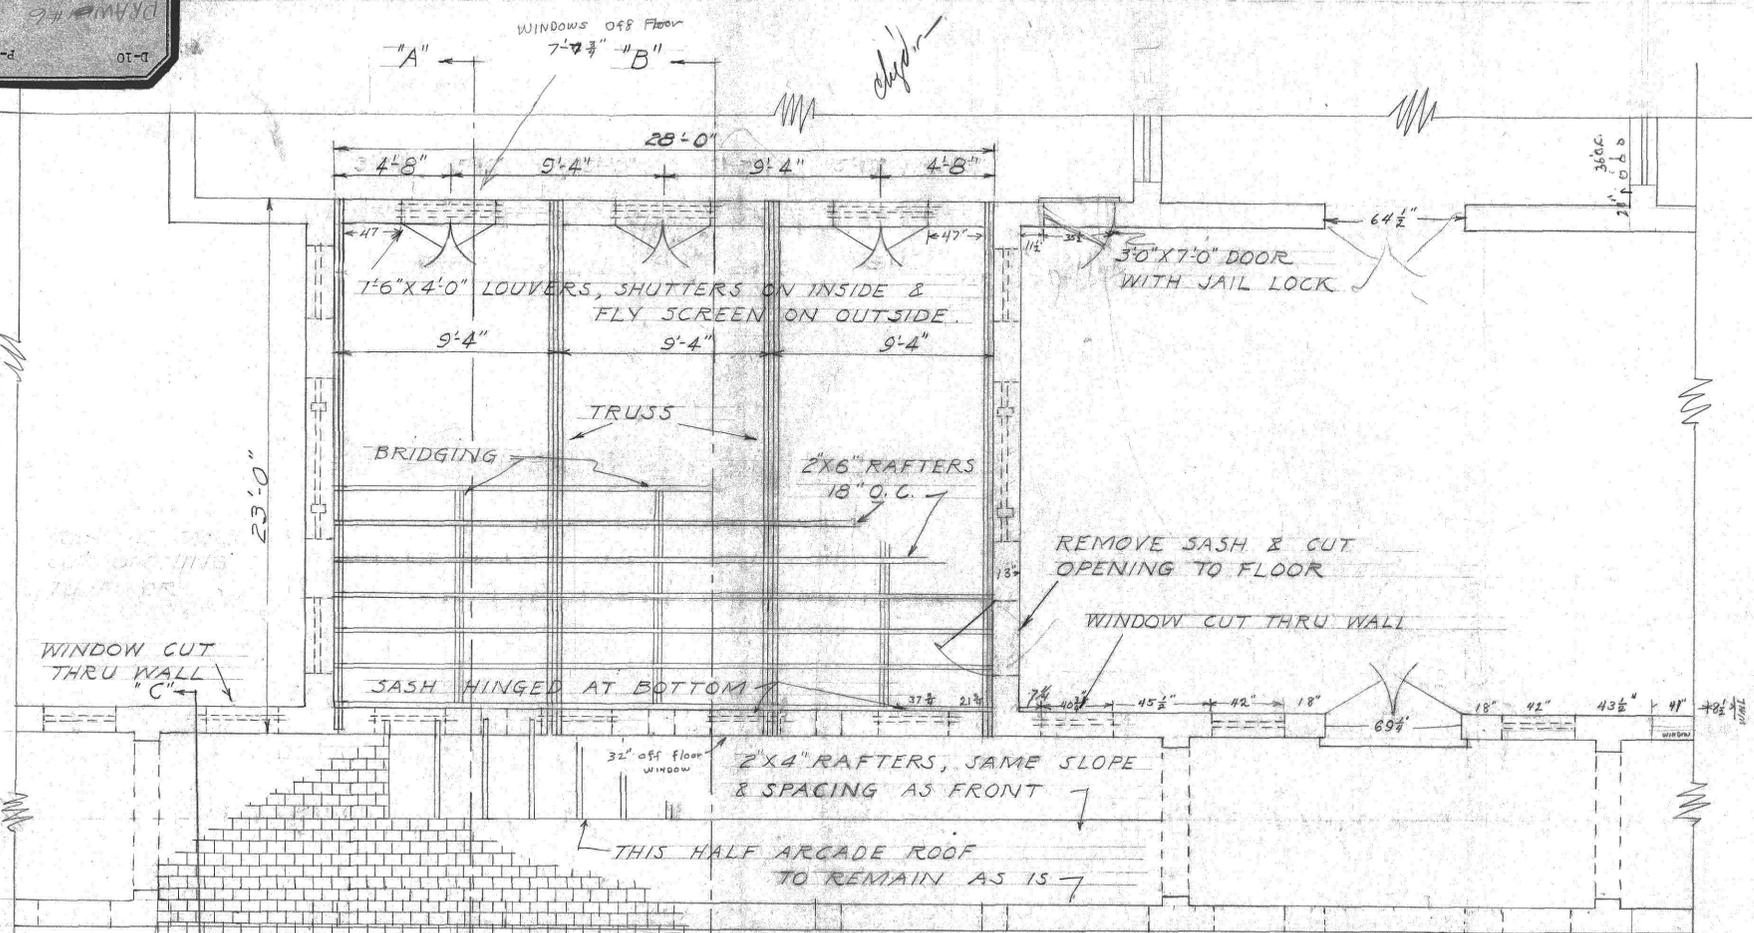


ROOF PLAN
Scale: 1/4" = 1'-0"

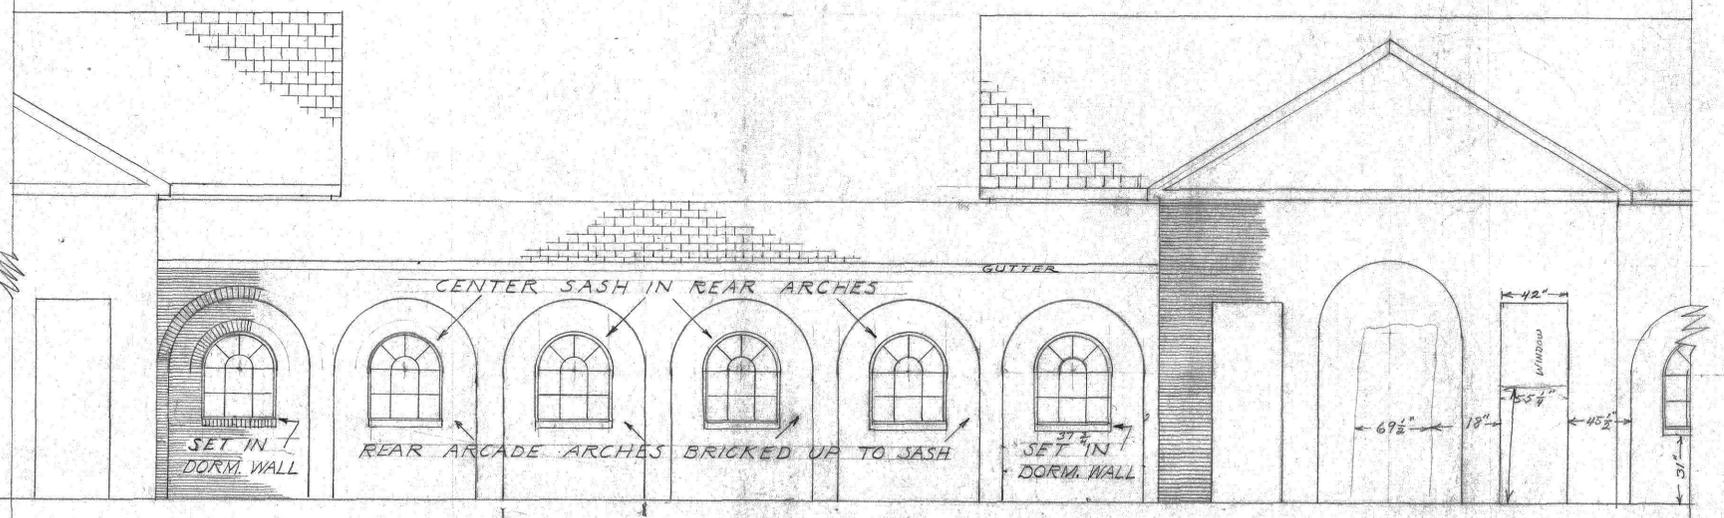


FRONT ELEVATION
Scale: 1/4" = 1'-0"

BUILD UP REAR ARCADE WALL, PLACING 2"x6" WALL PLATE AT PROPER HEIGHT TO SUPPORT ARCADE RAFTERS CONTINUING UP ON SLOPE OF FRONT HALF OF ARCADE ROOF.

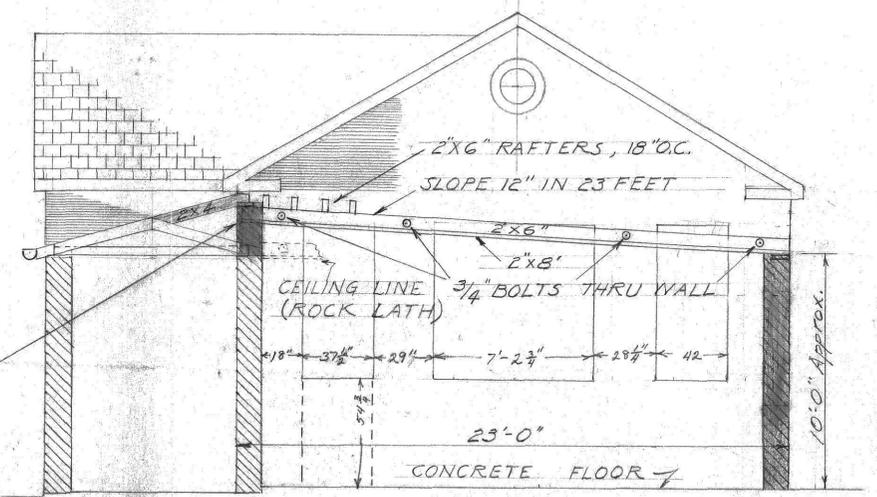

SECTION "A-A"
Scale: 1/4" = 1'-0"

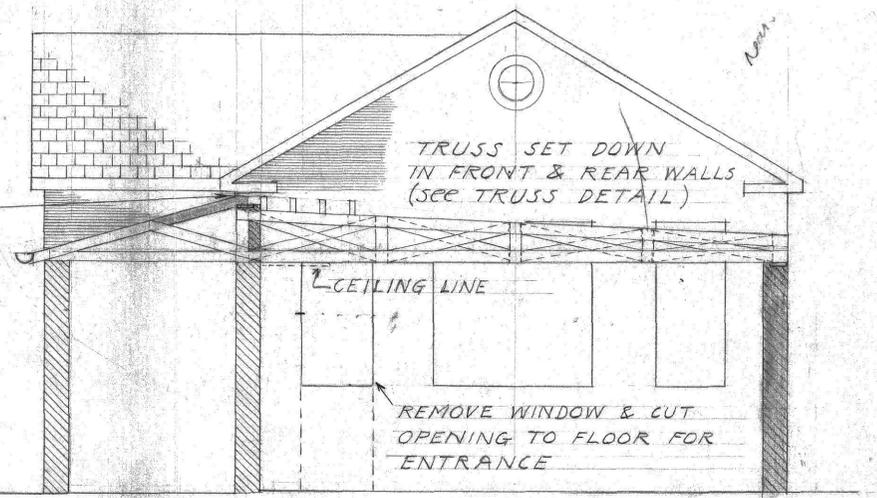

SECTION "B-B"
Scale: 1/4" = 1'-0"

NOTE: ALL ELEVATIONS ARE DETERMINED BY THIS POINT, WHICH IS THE CONTINUATION OF SLOPE FRONT ARCADE ROOF TO BUILDING (ONE FOOT FALL IN EXTENSION ROOF)

CONSTRUCTING ENGINEERS OFFICE
D.C. PENAL INSTITUTIONS - LORTON, VA
Dormitory Extensions
Reformatory
Scale: 1/4" = 1'-0"
Drawn by Calhoun
Checked by H.R. Hoar
Date 9/30/40
No 10

LZ-5