


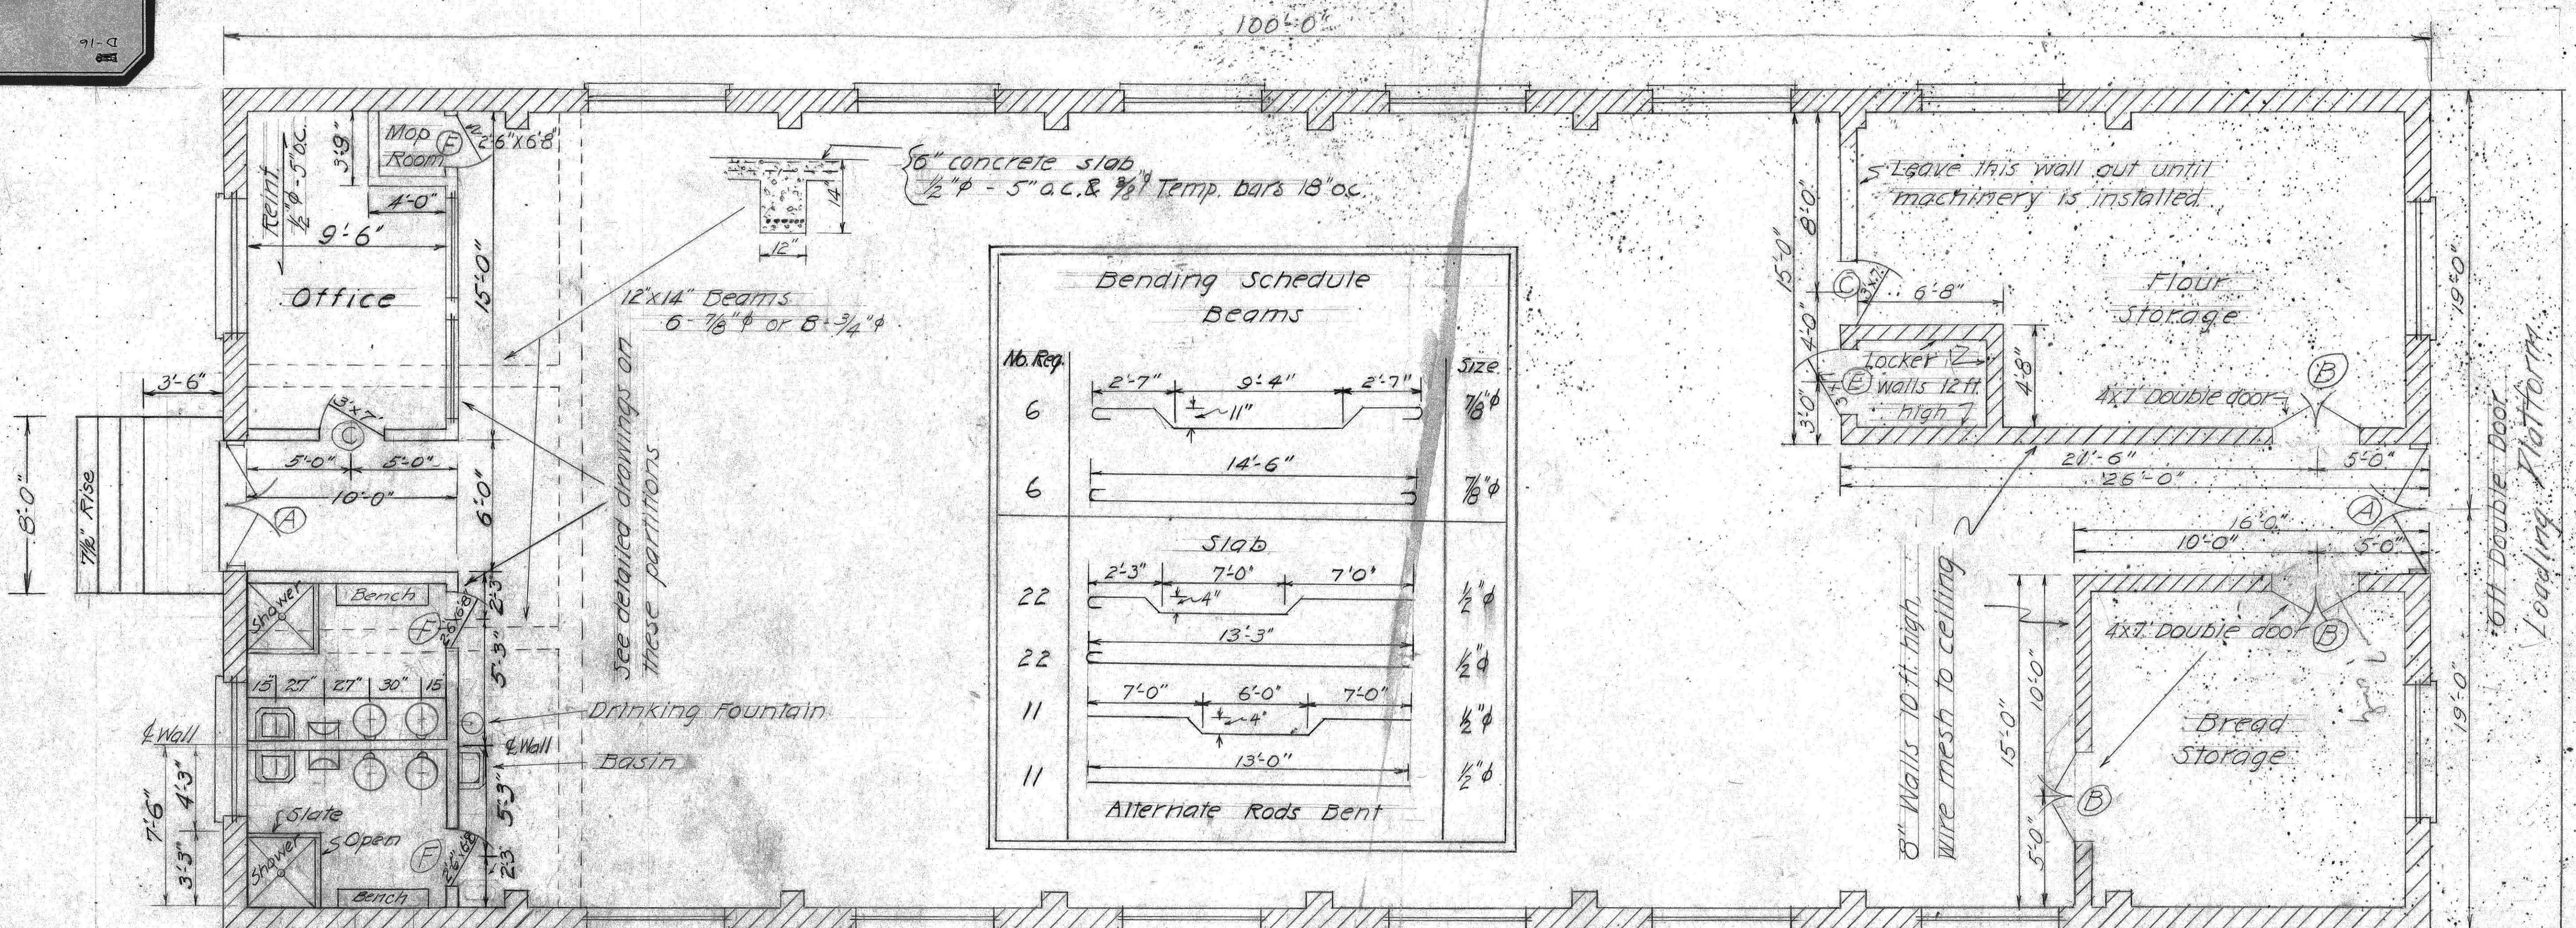


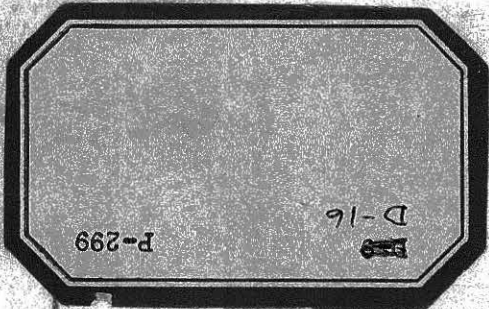

FIRST FLOOR PLAN
Scale: 1/4" = 1 Ft.

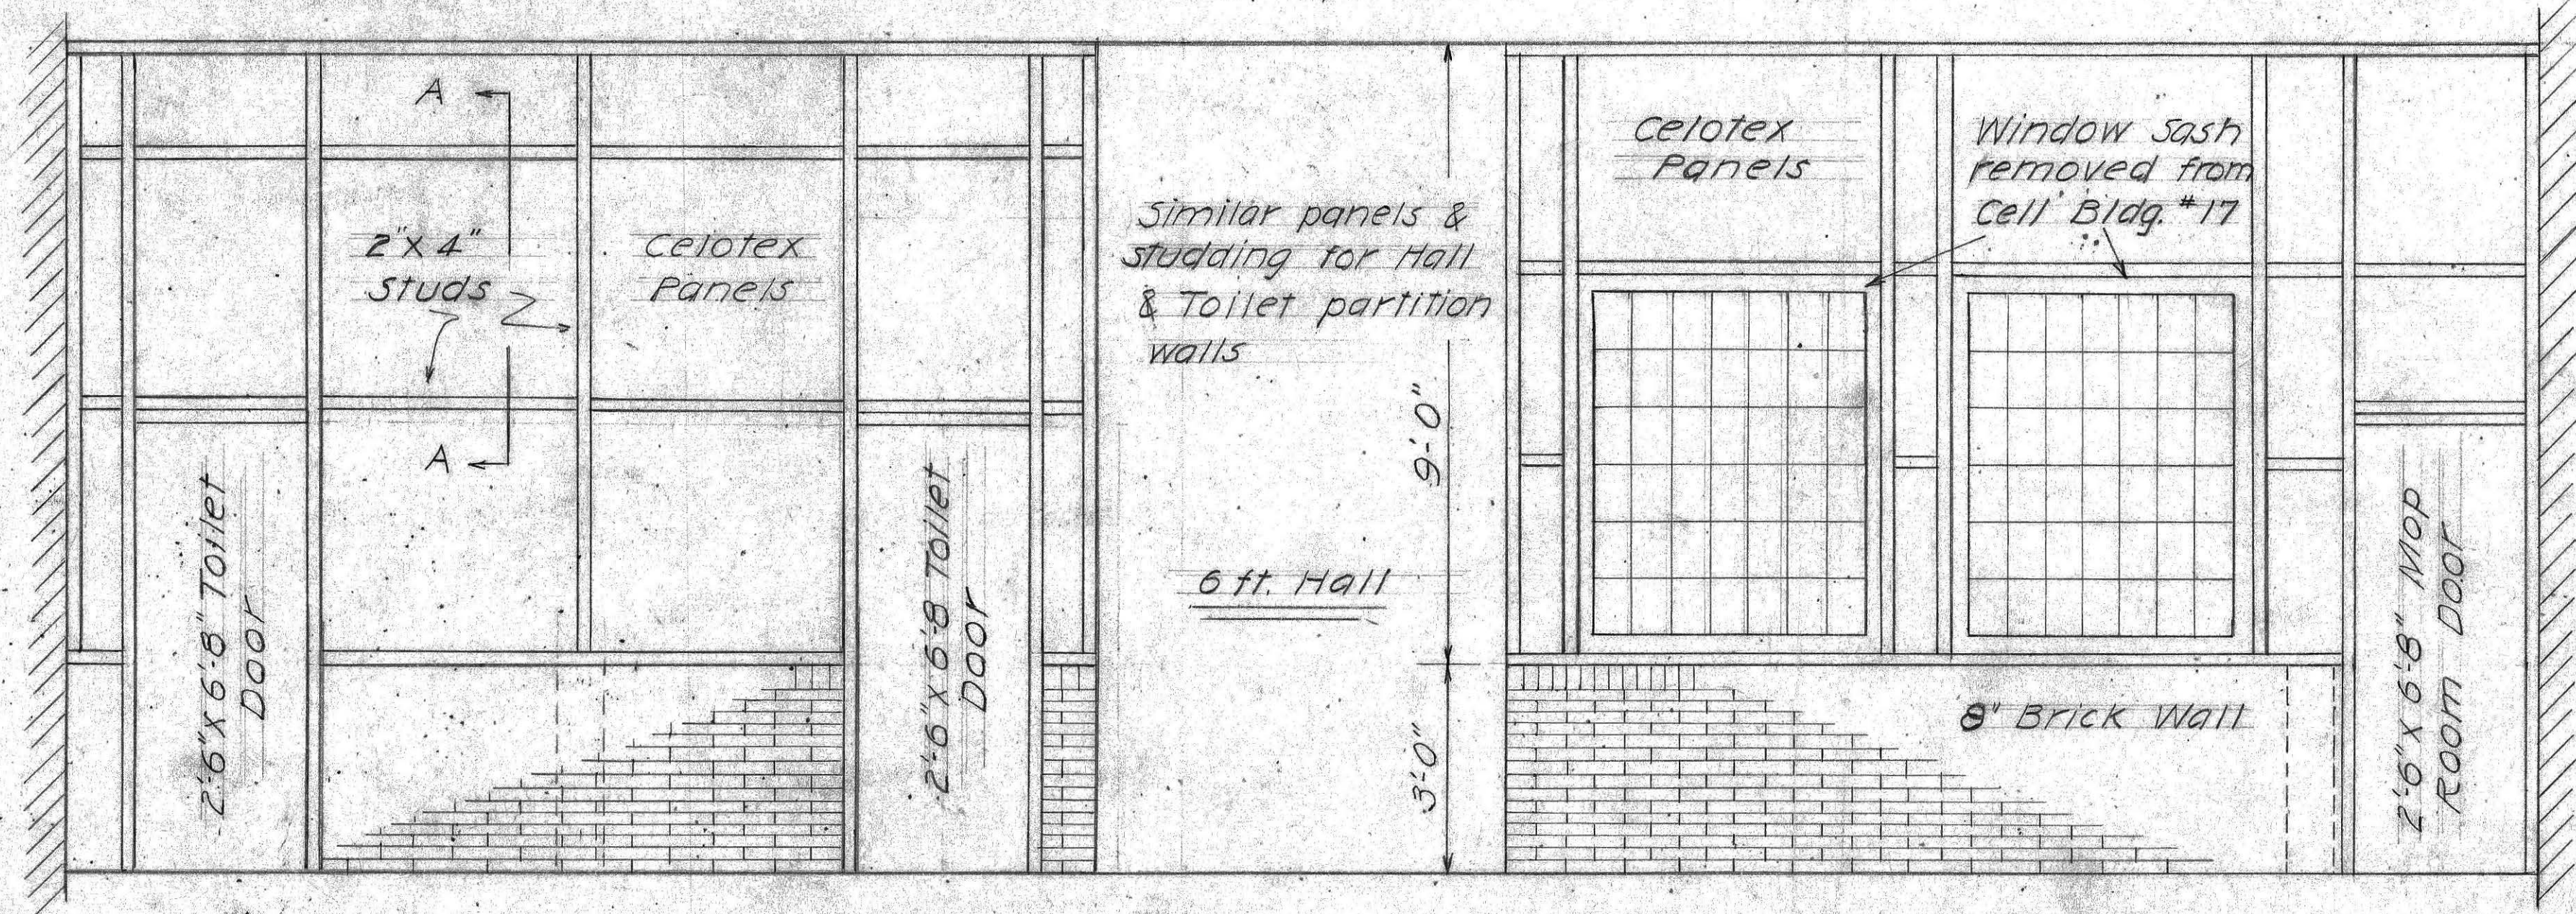

SOUTH ELEVATION TOILET & OFFICE WALLS
Scale: 1/2" = 1 Ft.

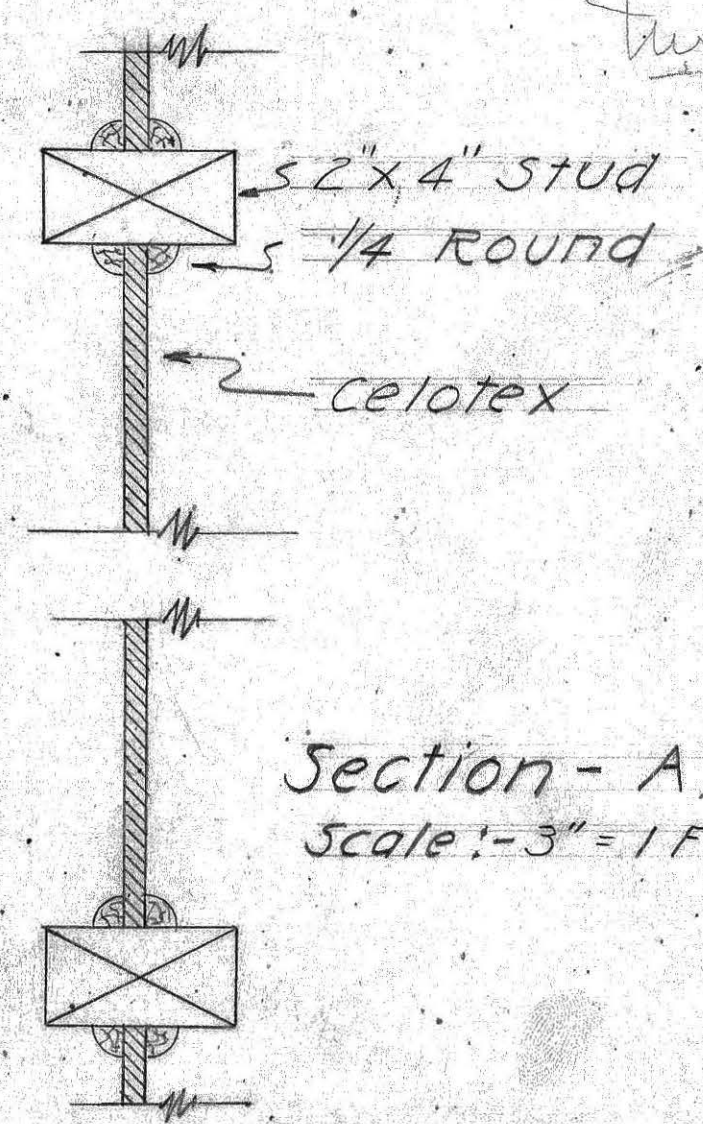

Section - A, A
Scale: 3" = 1 Ft.

CONSTRUCTING ENGINEER'S OFFICE D.C. PENAL INSTITUTIONS, LORTON, VA.			
Bakery First Floor Plan & Partition Detail.			
Scale: - As Indicated			
Drawn by Calhoun	Checked by H.R. Haav	Date 8/23/90	Designed by GDC

R2-5 GWW