
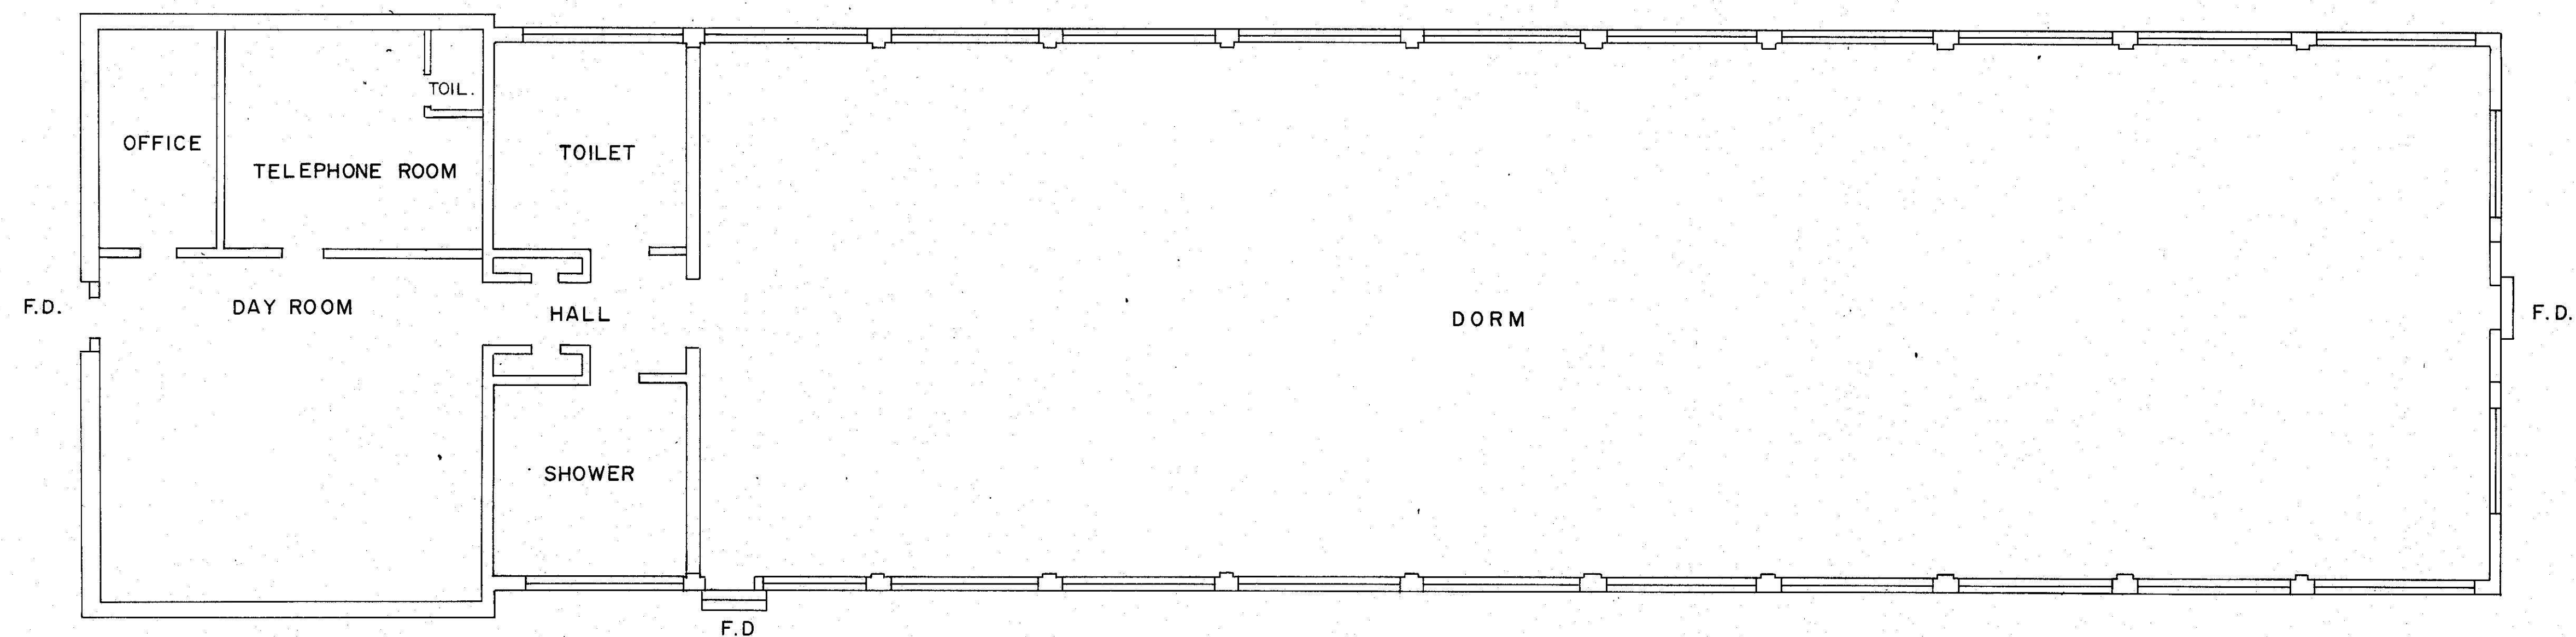
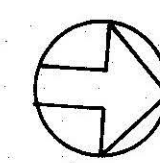


GROUND FLOOR PLAN — DORM NO. 2
SCALE: 1/8" = 1'-0"

ASBESTOS CONTAINING MATERIALS (ACM)
LORTON REFORMATORY
DORMITORY NO. 2
GROUND FLOOR

KEY NUMBER	LOCATION	MATERIAL	% ASBESTOS CONTENT	ESTIMATED QUANTITY			COMMENTS
				L.F.	S.F.	OTHER	

NO ACM (EXCEPT FIRE DOORS) TO BE REMOVED ON THIS FLOOR

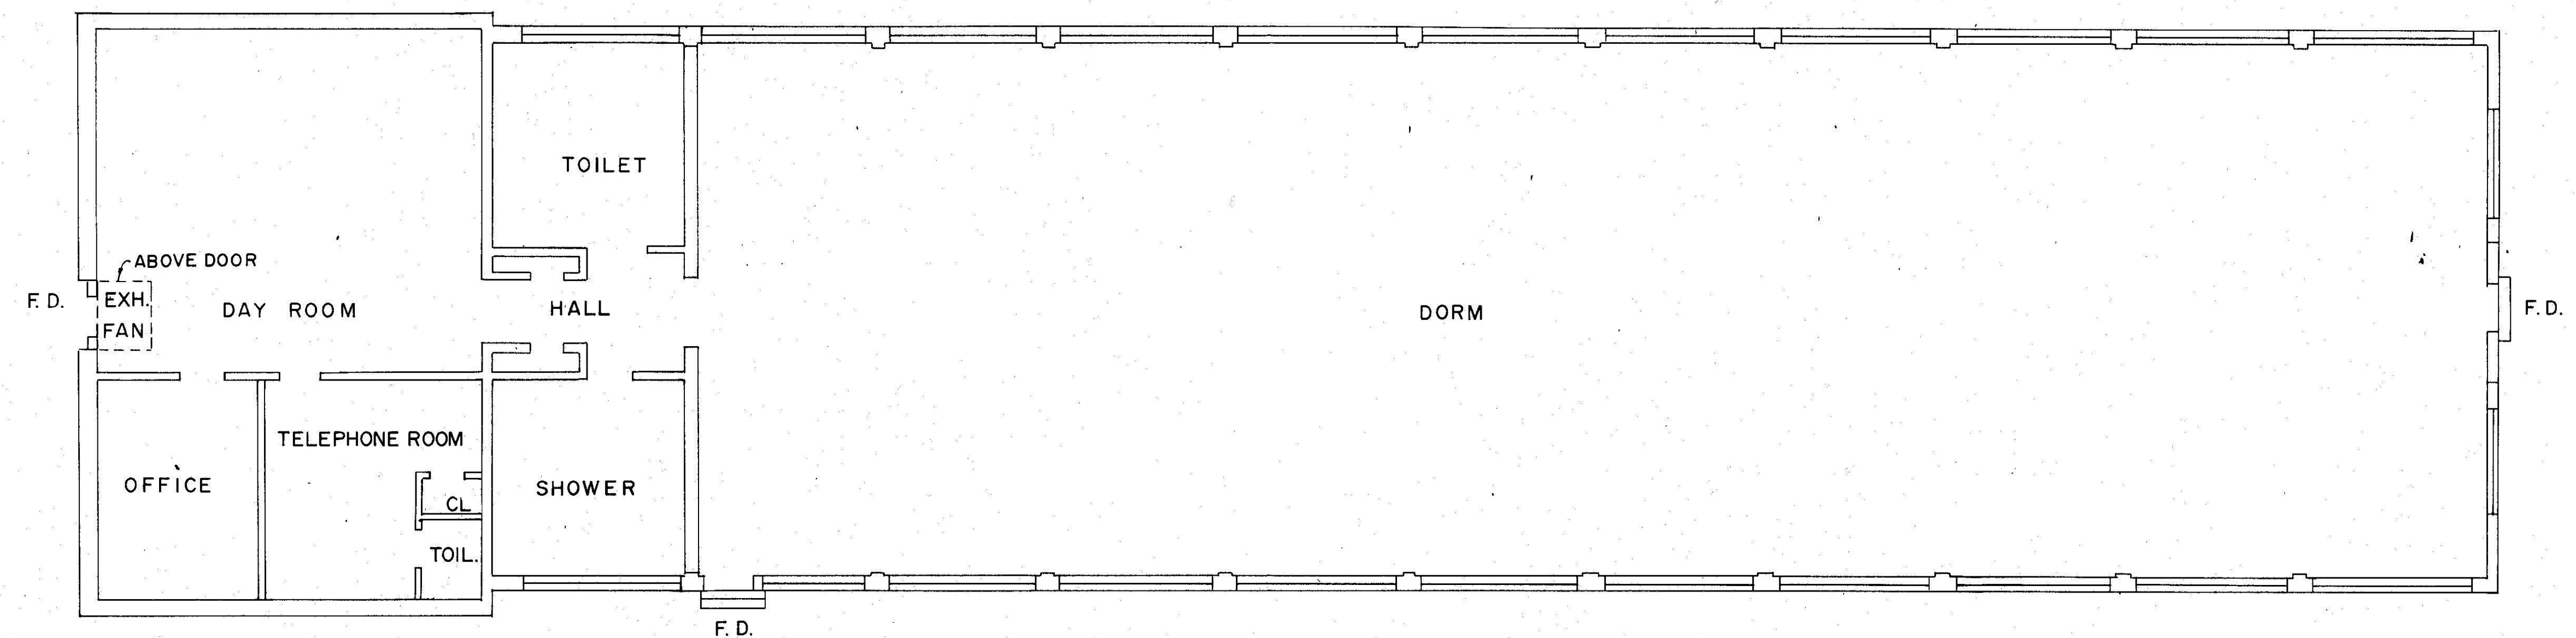


GROUND FLOOR PLAN — DORM NO. 1
SCALE: 1/8" = 1'-0"

ASBESTOS CONTAINING MATERIALS (ACM)
LORTON REFORMATORY
DORMITORY NO. 1
GROUND FLOOR

KEY NUMBER	LOCATION	MATERIAL	% ASBESTOS CONTENT	ESTIMATED QUANTITY			COMMENTS
				L.F.	S.F.	OTHER	

NO ACM (EXCEPT FIRE DOORS) TO BE REMOVED ON THIS FLOOR

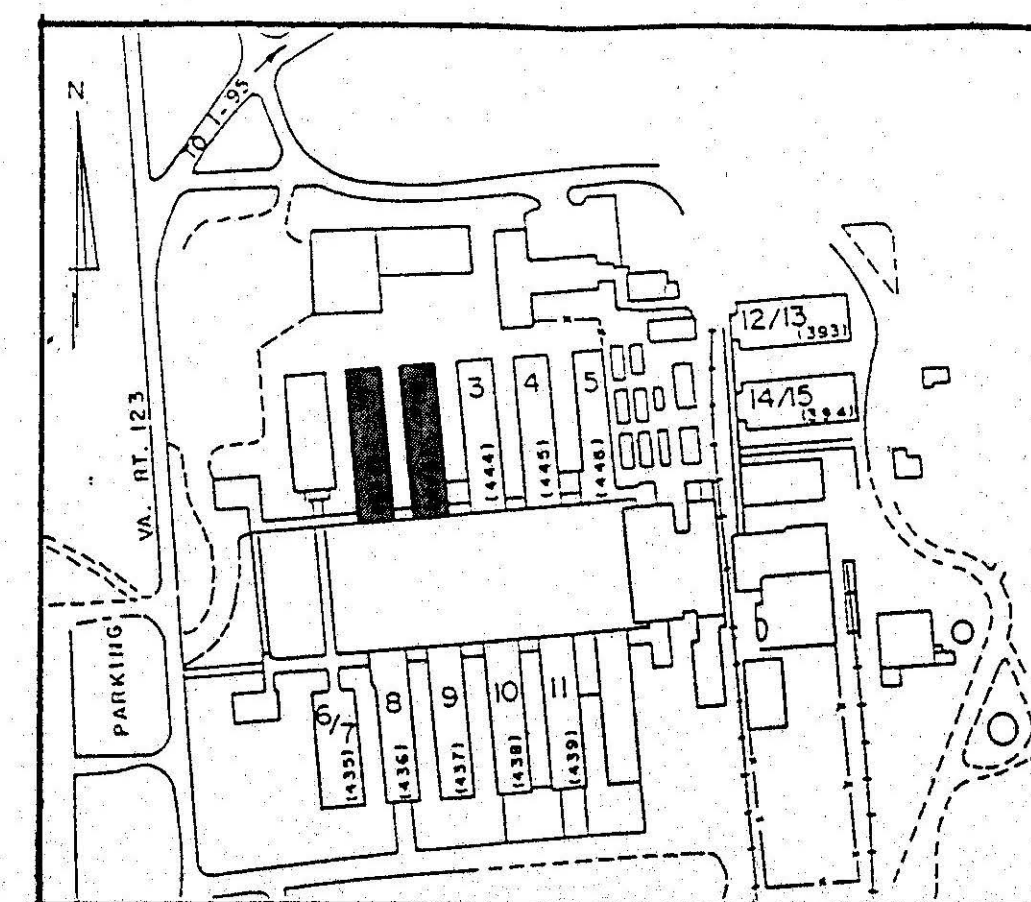

KEY PLAN

ASBESTOS ABATEMENT PROJECT DESIGNER					
DATE					
VONNIE M. MORAN			P.D. NO. 408		
	DESIGNED V.M.M.				
	DRAWN E.Z.				
	CHECKED J.L.				
	CERTIFICATION	REVISION	DATE	DESCRIPTION	BY
		PROJECT DRAWINGS			ASBESTOS REMOVAL
		GROUND FLOOR PLAN — DORM NO. 1 & 2			DRAWING NO.
		ASBESTOS ABATEMENT OCCOQUAN FACILITY, LORTON REFORMATORY, LORTON, VIRGINIA			AR - 1
CHIEF BUREAU OF BUILDING CONSTRUCTION SERVICES		REGISTRATION NO.		PEER CONSULTANTS, P.C. 1824 Redwood Terrace, N.W., Washington D.C., 20012	
		DATE		BLDG. NO. 442 & 443	
		ARCHITECT		PROJECT NO. G J I	
DATE		DATE		DATE	
				SHEET 2 OF 8	

