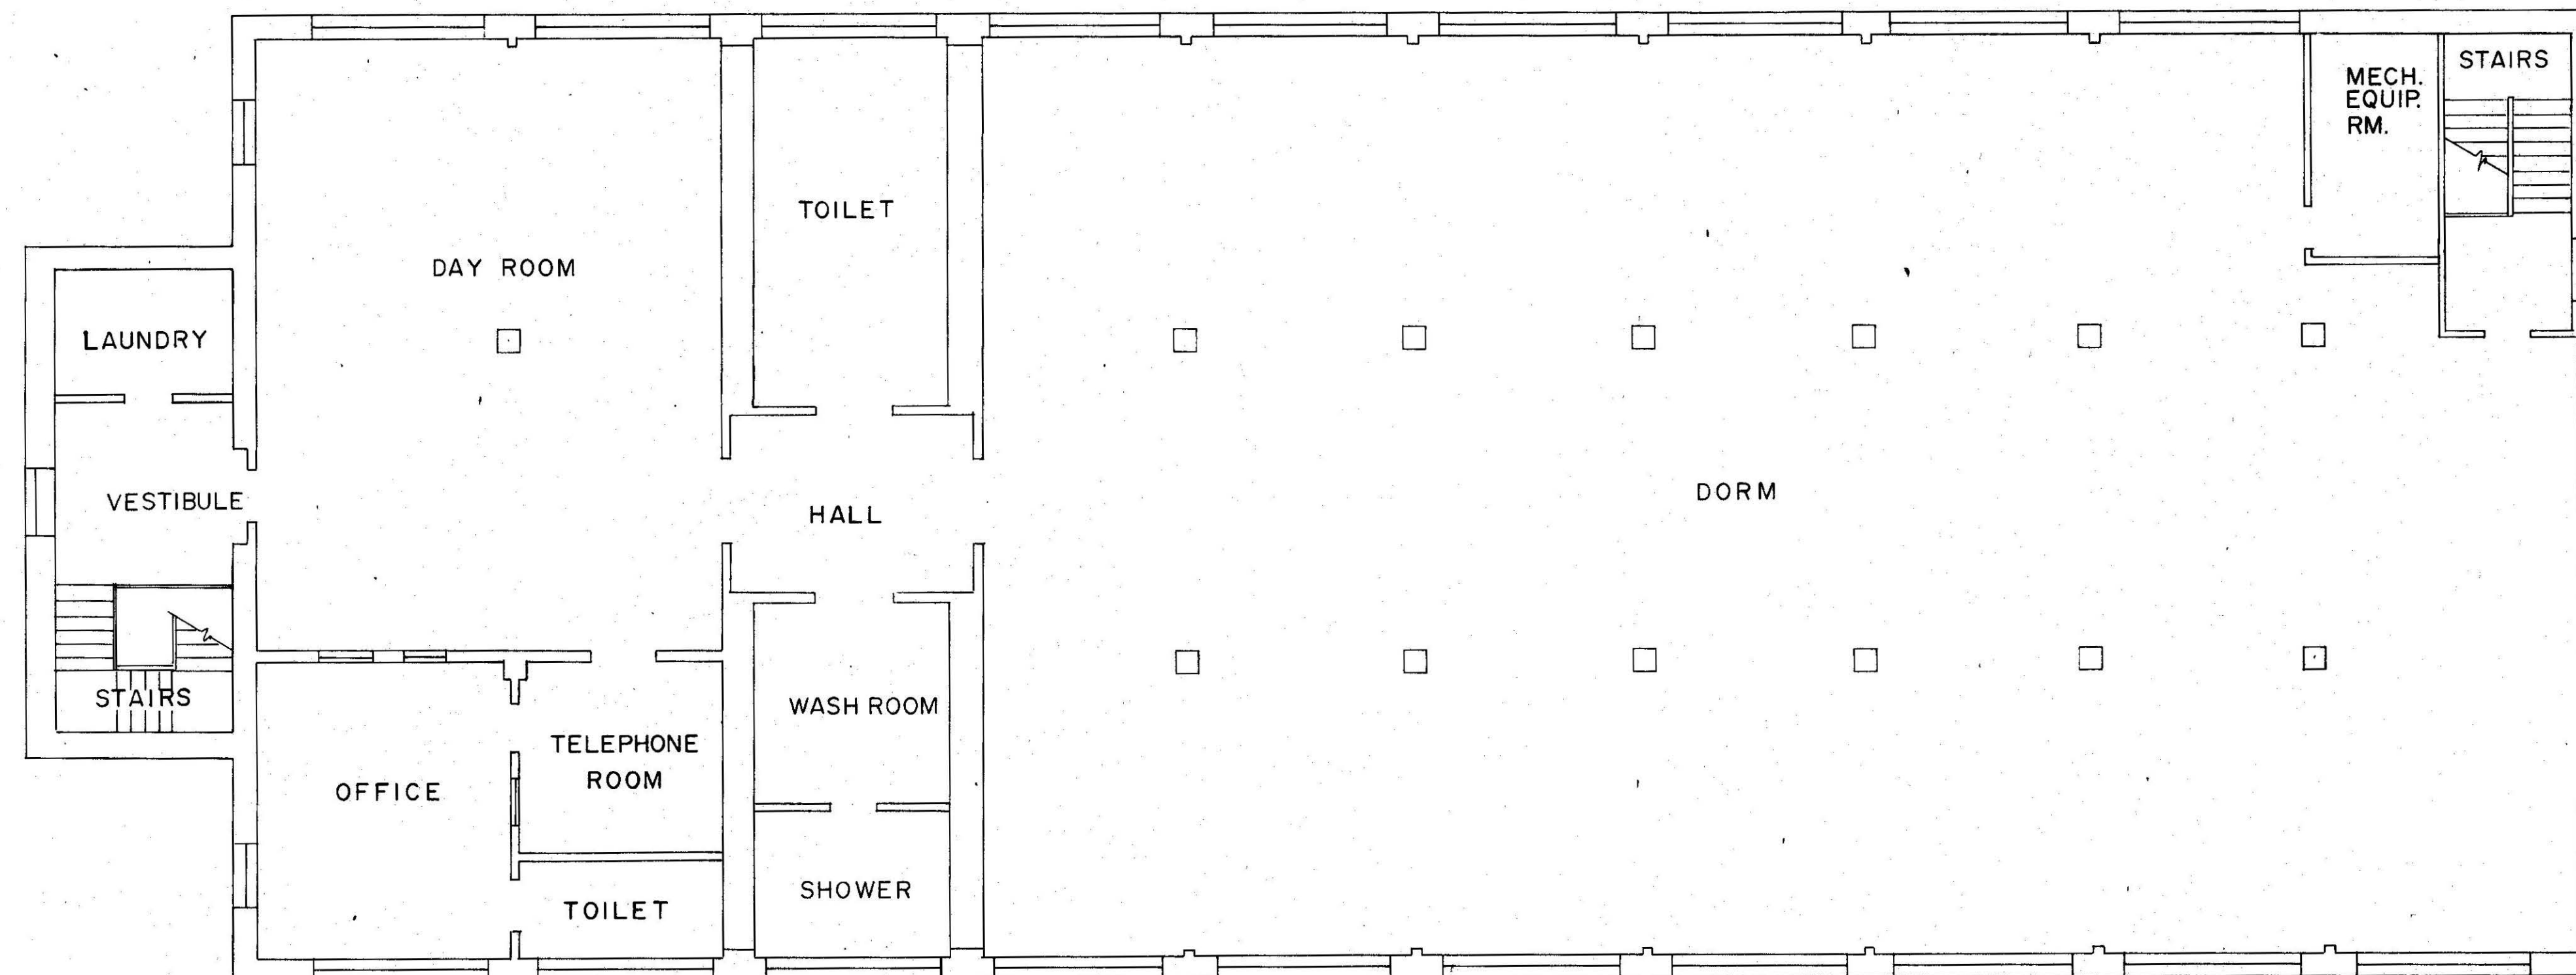


SECOND FLOOR PLAN—DORM NO. 7



SCALE: 1/8" = 1'-0"

ASBESTOS CONTAINING MATERIALS (ACM)
LORTON REFORMATORY
DORMITORY NO. 7
SECOND FLOOR

KEY NUMBER	LOCATION	MATERIAL	% ASBESTOS CONTENT	ESTIMATED QUANTITY			COMMENTS
				L.F.	S.F.	OTHER	

NO ACM TO BE REMOVED ON THIS FLOOR

NOTE: Roof shingles contain asbestos; therefore, during any demolition or removal of shingles, workers shall use respiratory protection and all roofing shingles shall be disposed of as ACM.

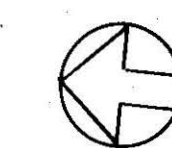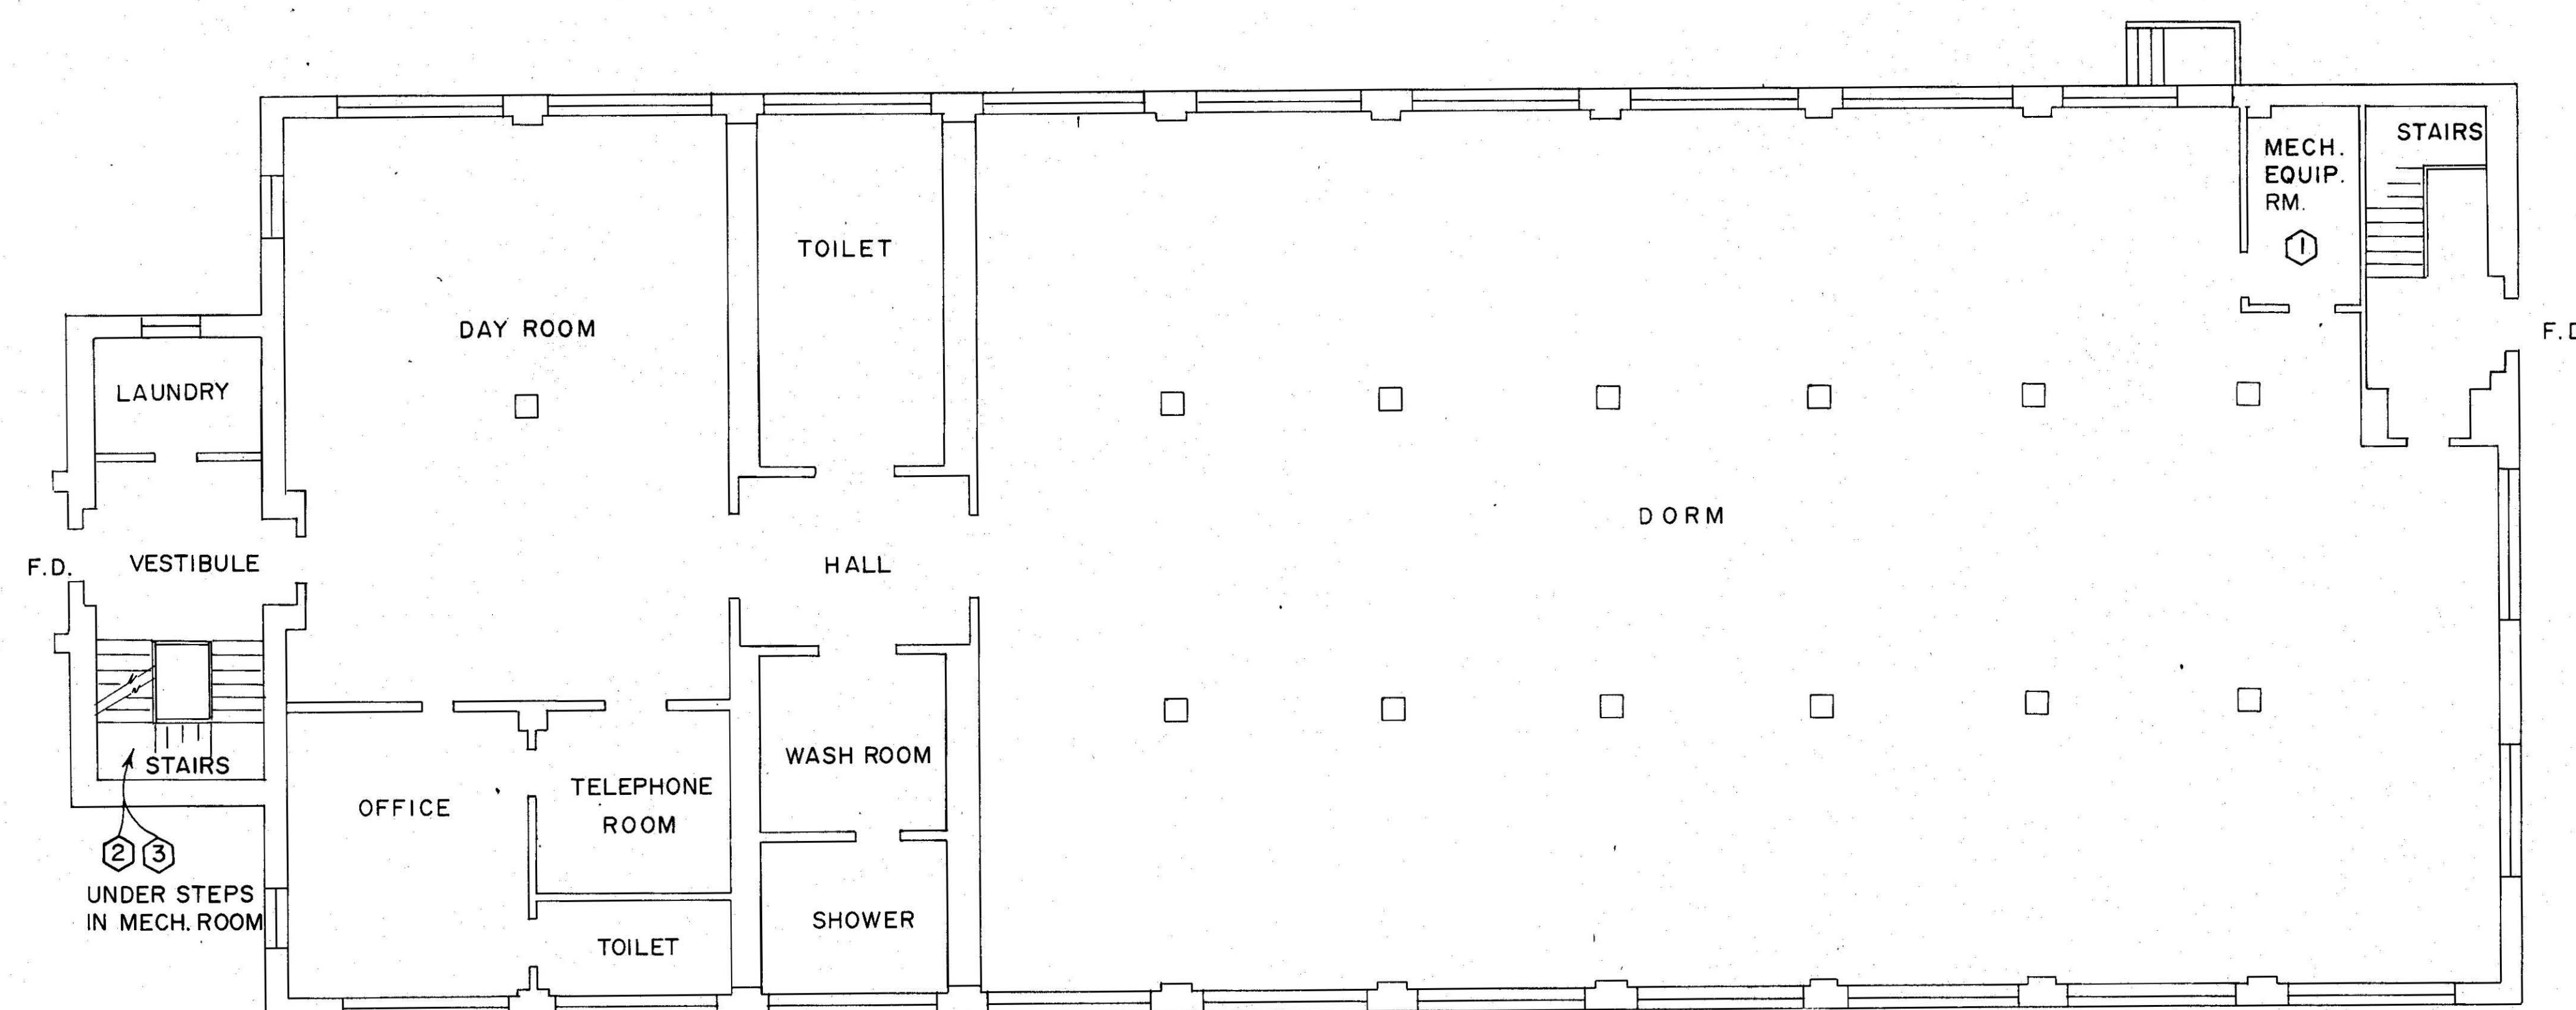


GROUND FLOOR PLAN—DORM NO. 6

SCALE: 1/8" = 1'-0"

ASBESTOS CONTAINING MATERIALS (ACM)
LORTON REFORMATORY
DORMITORY NO. 6
GROUND FLOOR

KEY NUMBER	LOCATION	MATERIAL	% ASBESTOS CONTENT	ESTIMATED QUANTITY			COMMENTS
				L.F.	S.F.	OTHER	

①	Mechanical Room	AHU Vibration Isolator	15-20% Chrysotile 1-5% Amosite	--	12	--	
②	Basement Mechanical Room	Pipe Fitting/Insulation	5-10% Chrysotile 10-15% Amosite	--	--	60 ea.	
③	Basement Mechanical Room	Pipe Insulation	5-10% Chrysotile 1-5% Amosite	--	--	--	No access to date.

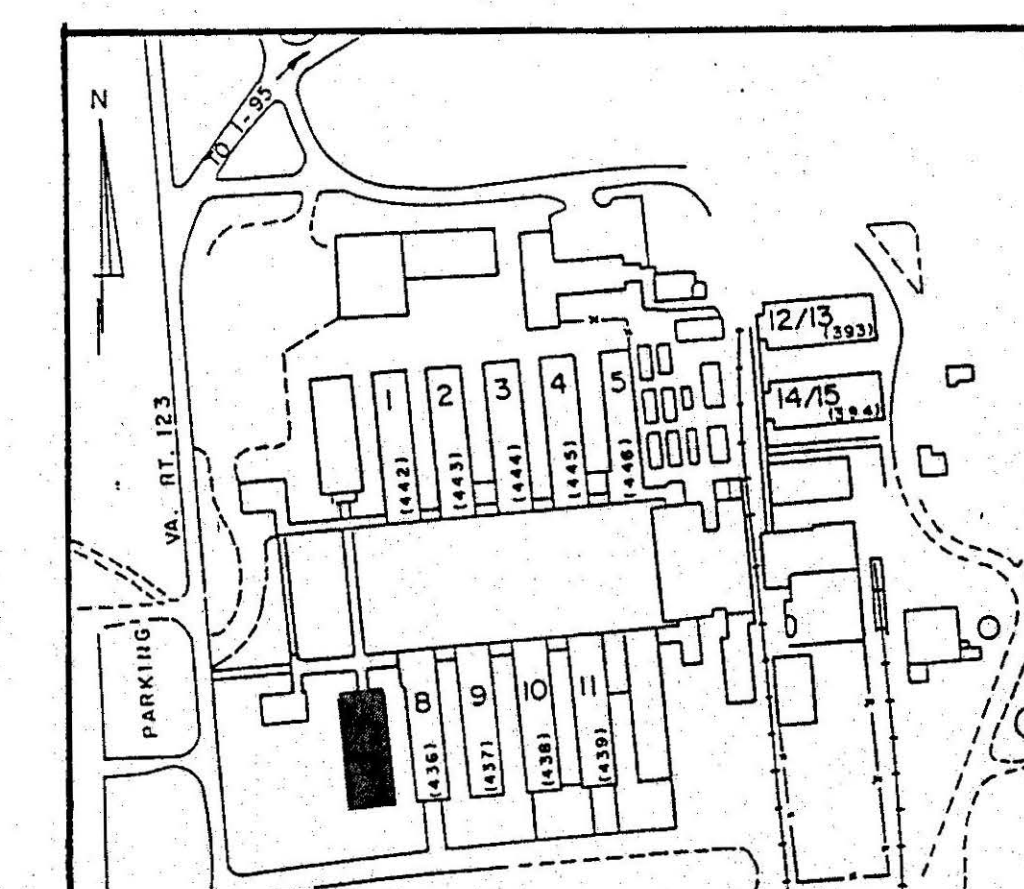

KEY PLAN

ASBESTOS ABATEMENT PROJECT DESIGNER		DATE			
VONNIE M. MORAN		P.D. NO. 408			
	DESIGNED V.M.M.				
	DRAWN E.Z.				
	CHECKED J.L.				
	CERTIFICATION	REVISION	DATE	DESCRIPTION	BY
	PROJECT DRAWINGS				ASBESTOS REMOVAL
	GROUND FLOOR PLAN—DORM NO. 6 AND SECOND FLOOR PLAN—DORM NO. 7				DRAWING NO.
	ASBESTOS ABATEMENT OCCOQUAN FACILITY, LORTON REFORMATORY, LORTON, VIRGINIA				AR-3
CHIEF, BUREAU OF BUILDING CONSTRUCTION SERVICES	REGISTRATION NO.	PEER CONSULTANTS, P.C.			BLDG. NO. 435
	DATE	1824 Redwood Terrace, N.W., Washington D.C., 20012			PROJECT NO. GJ1
	ARCHITECT	GOVERNMENT OF THE DISTRICT OF COLUMBIA			DATE
DATE	DATE	DEPARTMENT OF PUBLIC WORKS			SHEET 4 OF 8

