


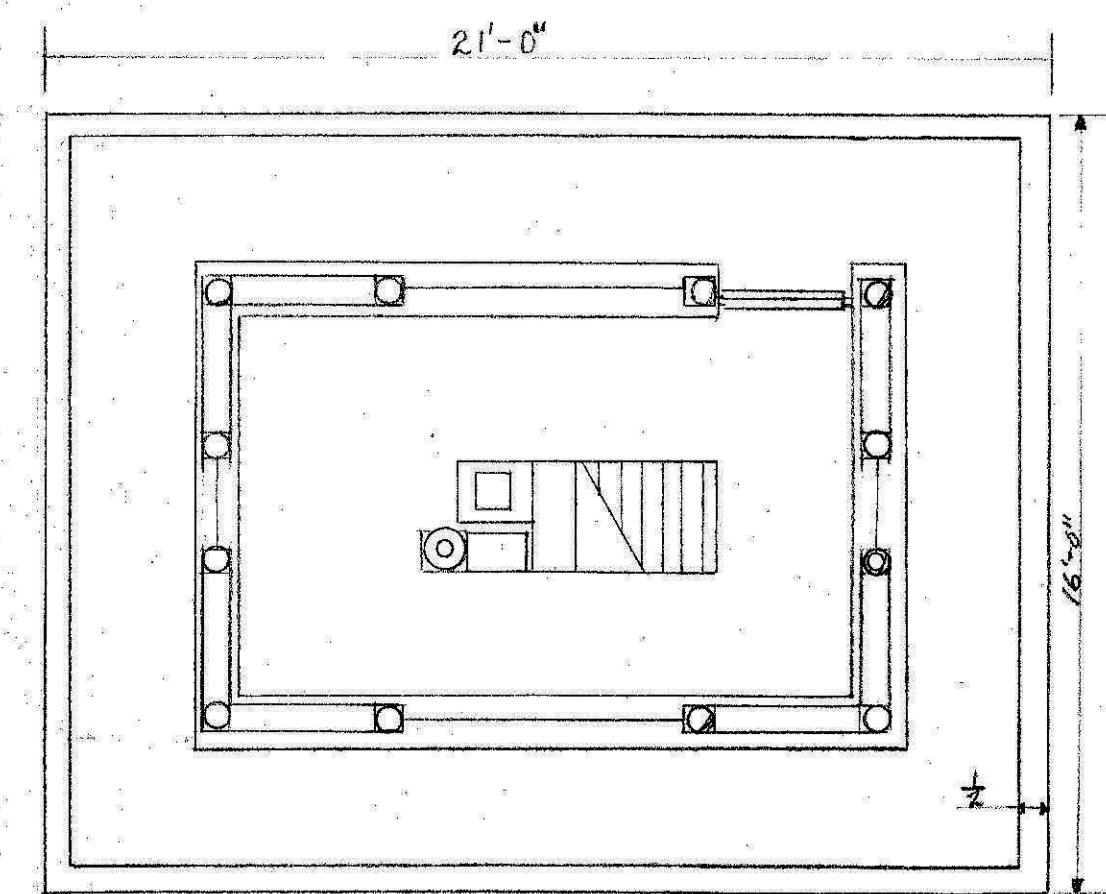


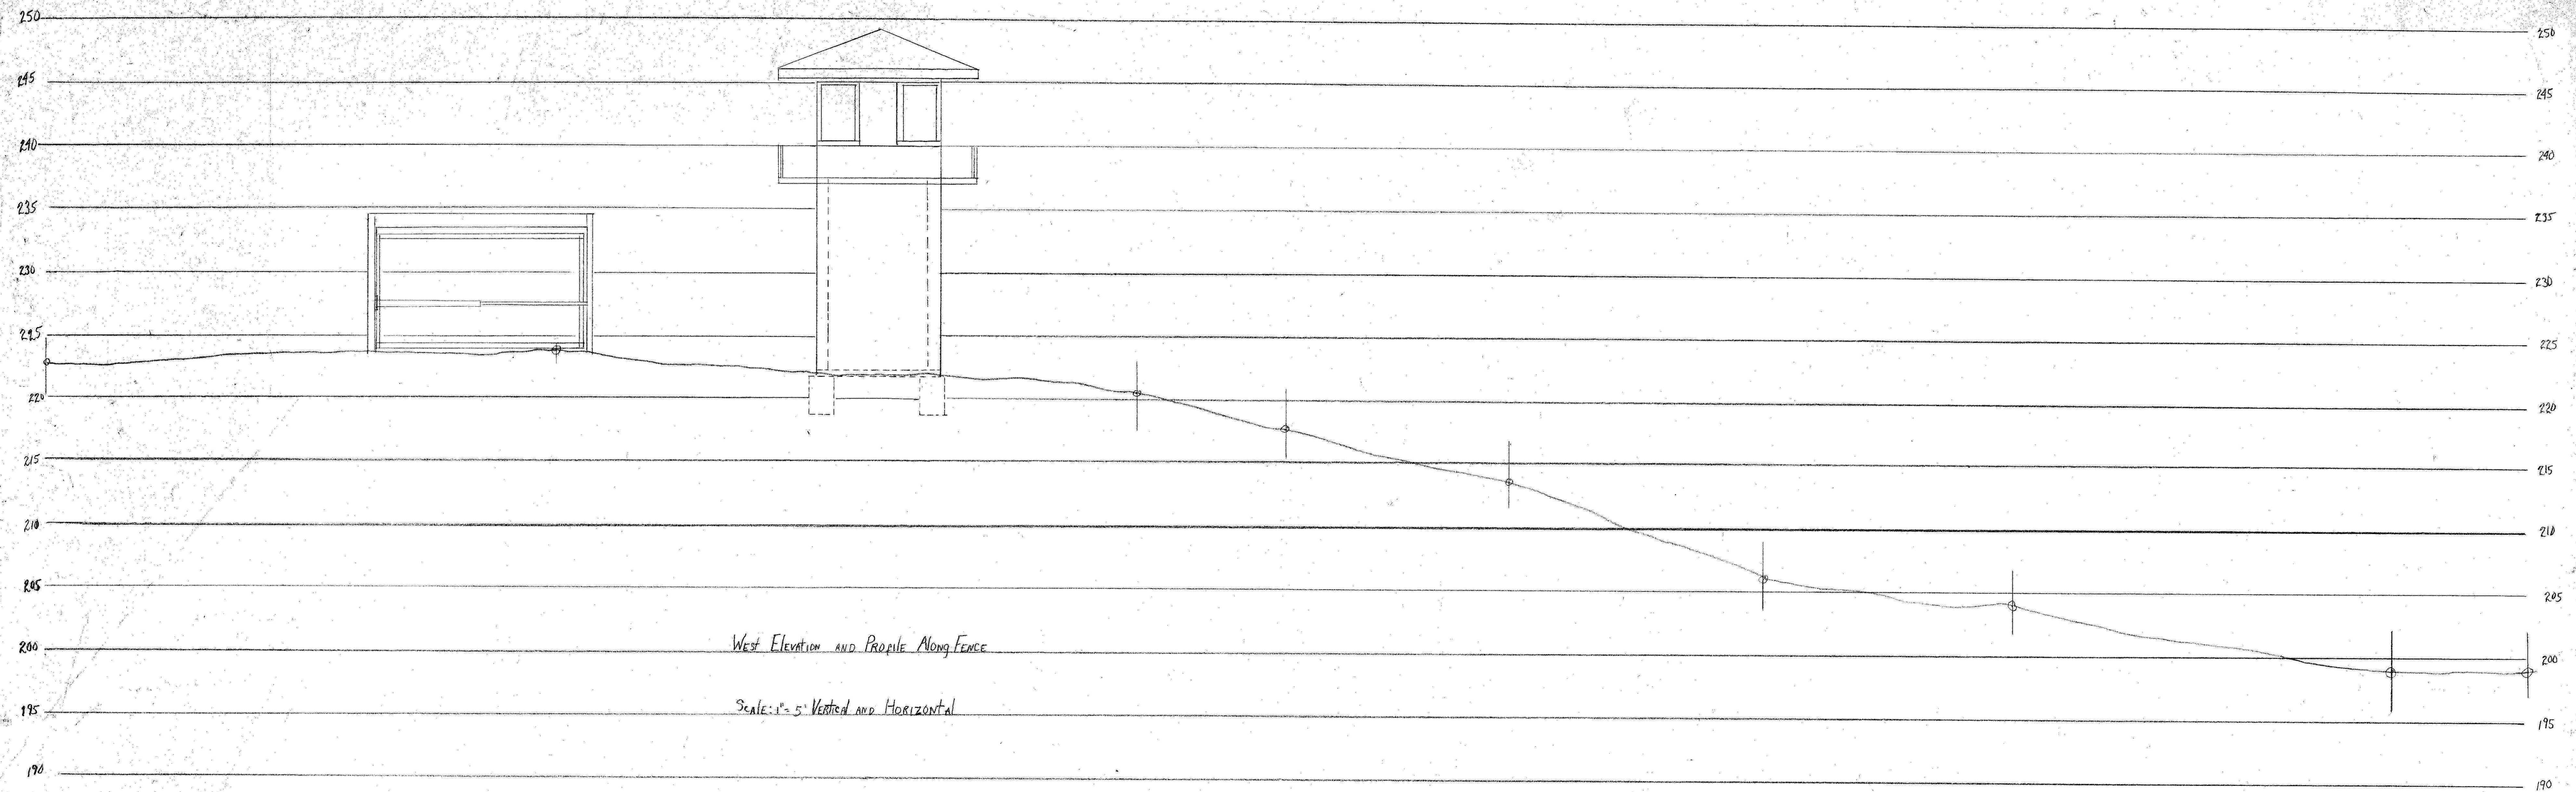


PLAN OBSERVATION LEVEL

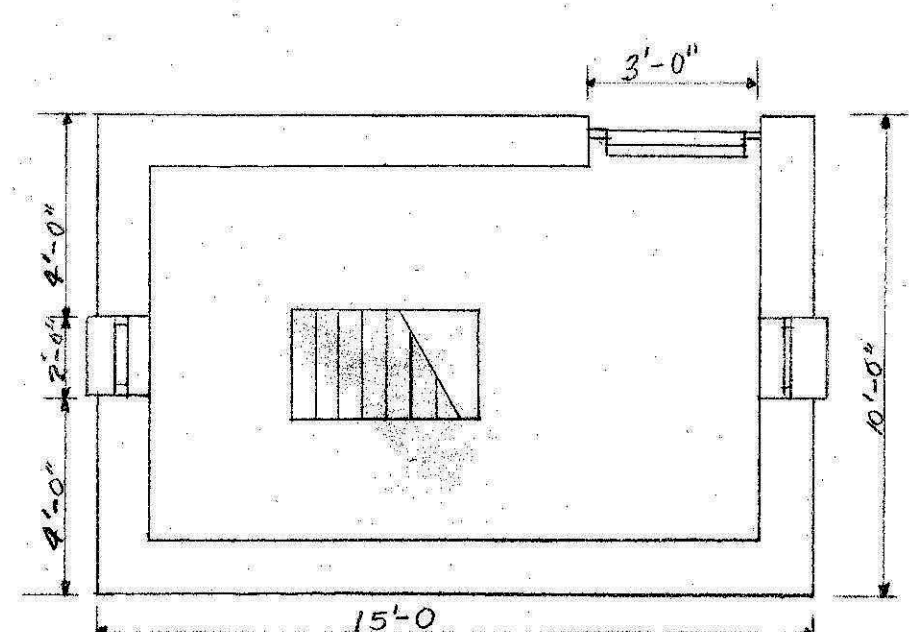

PLAN GROUND LEVEL

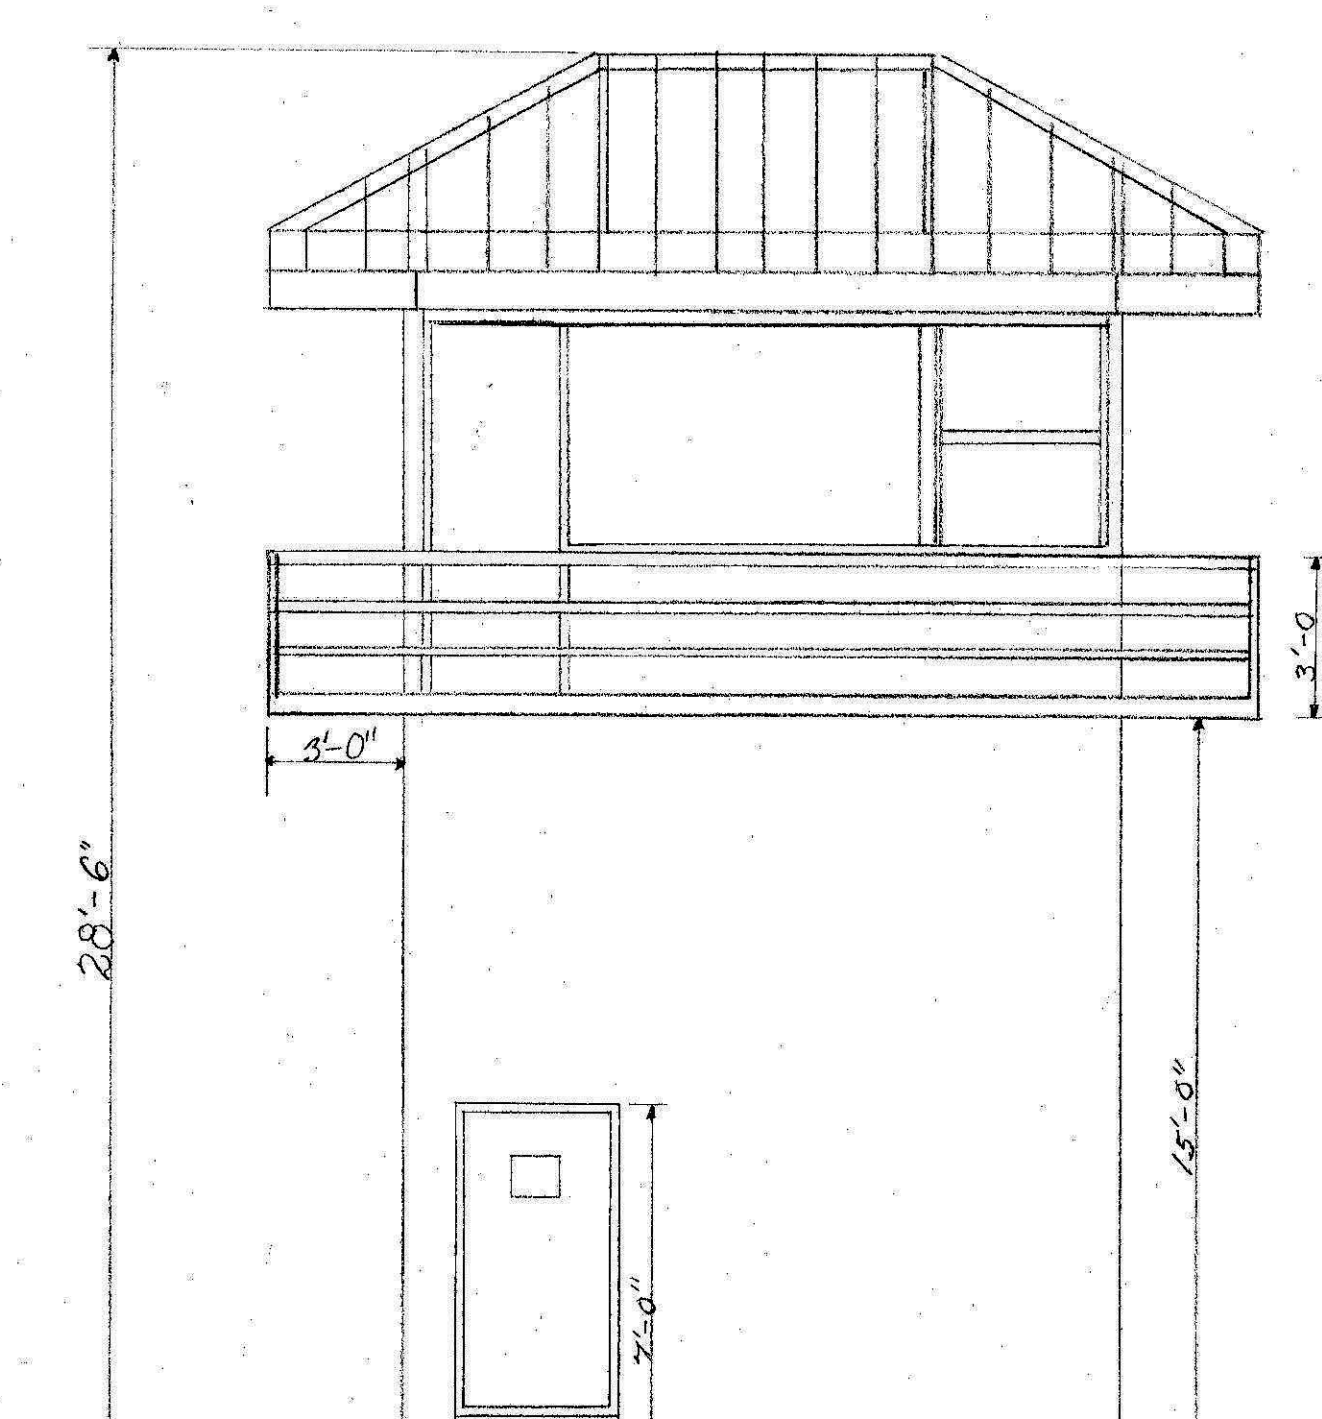

NORTH ELEVATION

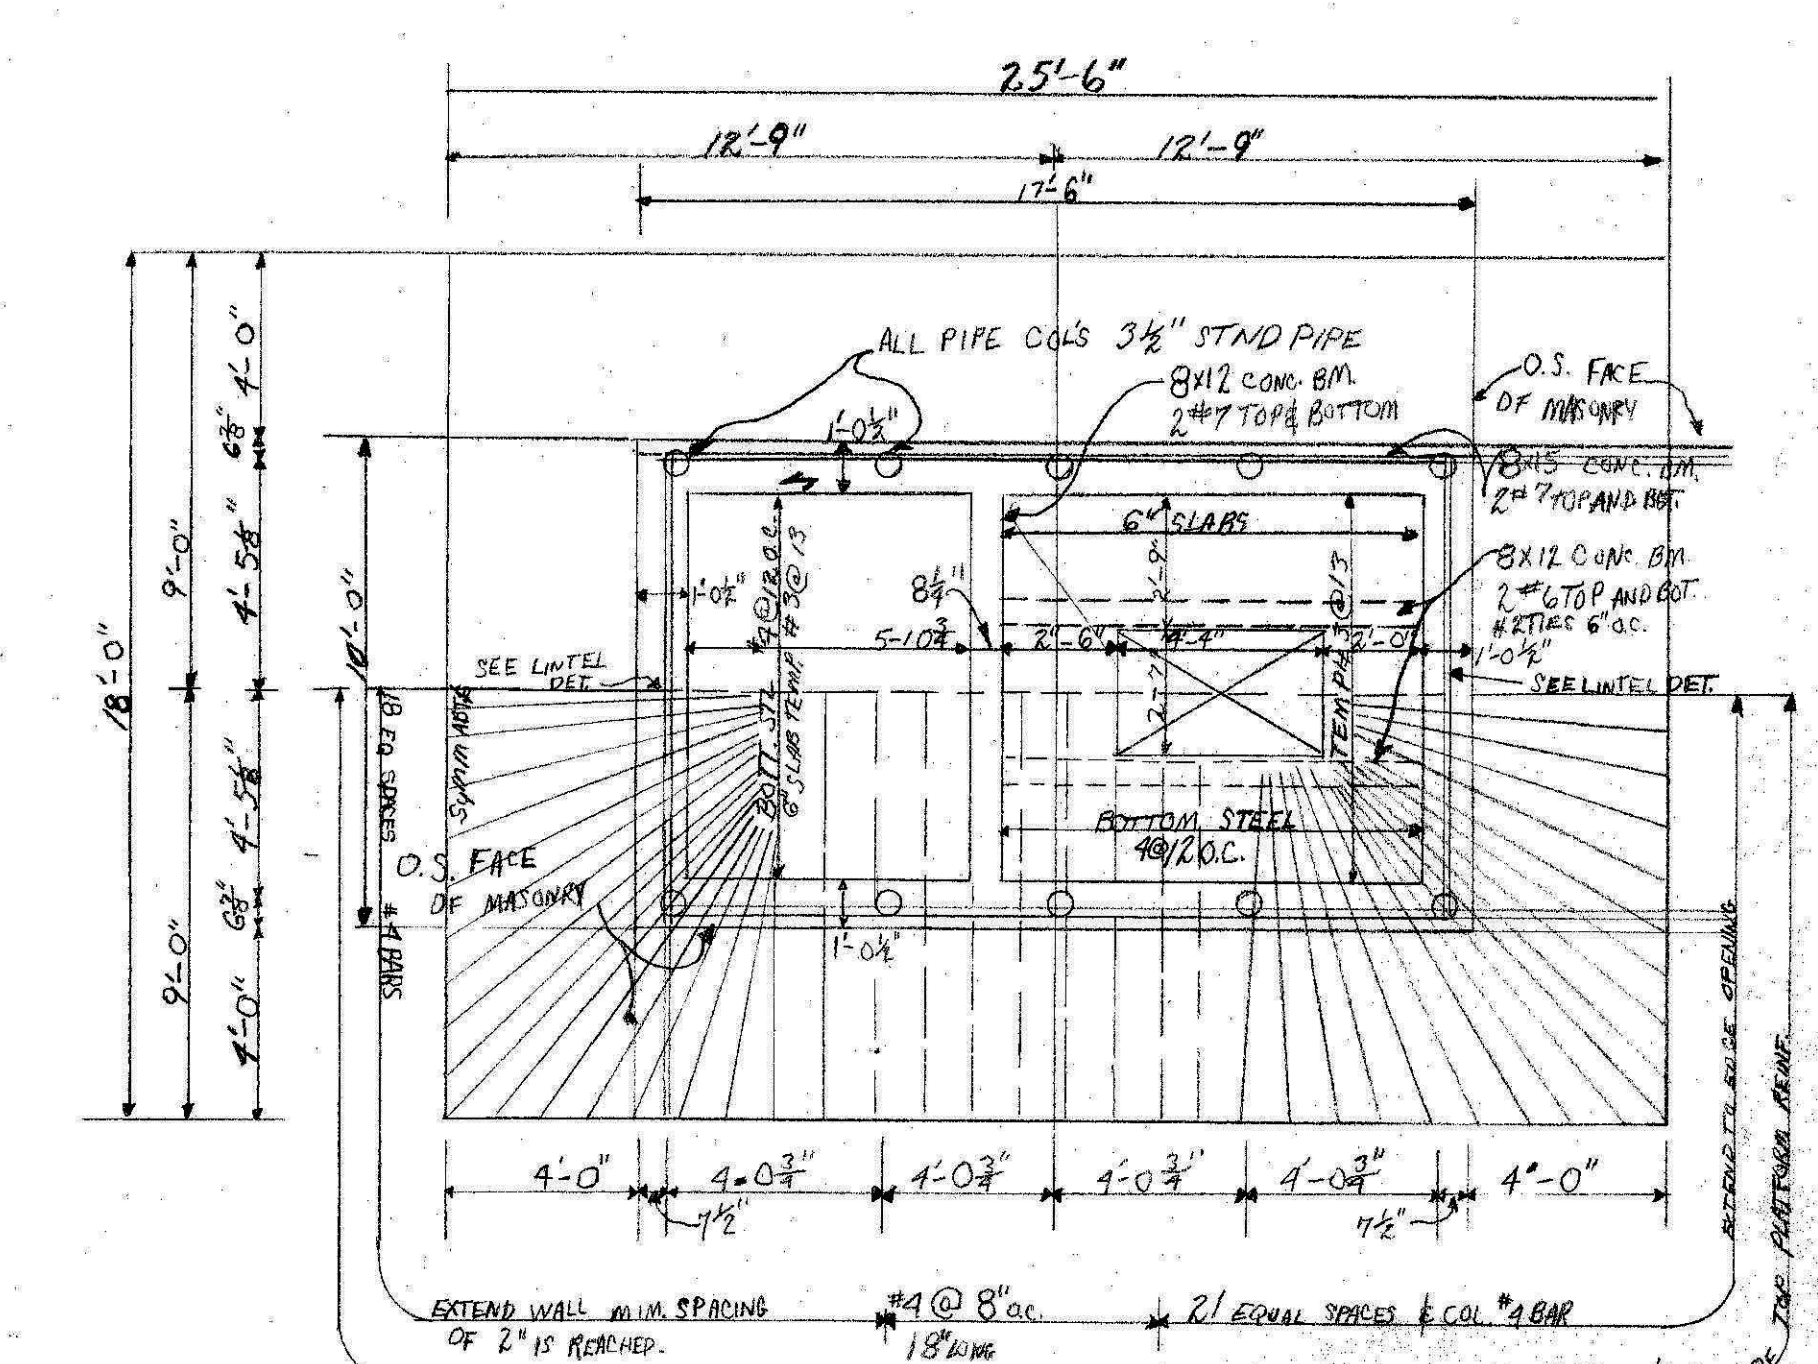

DEPARTMENT OF CORRECTIONS, D.  
OFFICE OF THE CHIEF ENGINEER

DRAWN BY: WR DATE: 8-6-68  
CHECKED BY: APPROVED BY:  
SCALE: 1/4" = 1'

DRAWER # 14