




RIGHT SIDE ELEVATION
SCALE 1/8 IN. EQUALS 1 FT.
OPPOSITE SIDE SIMILAR

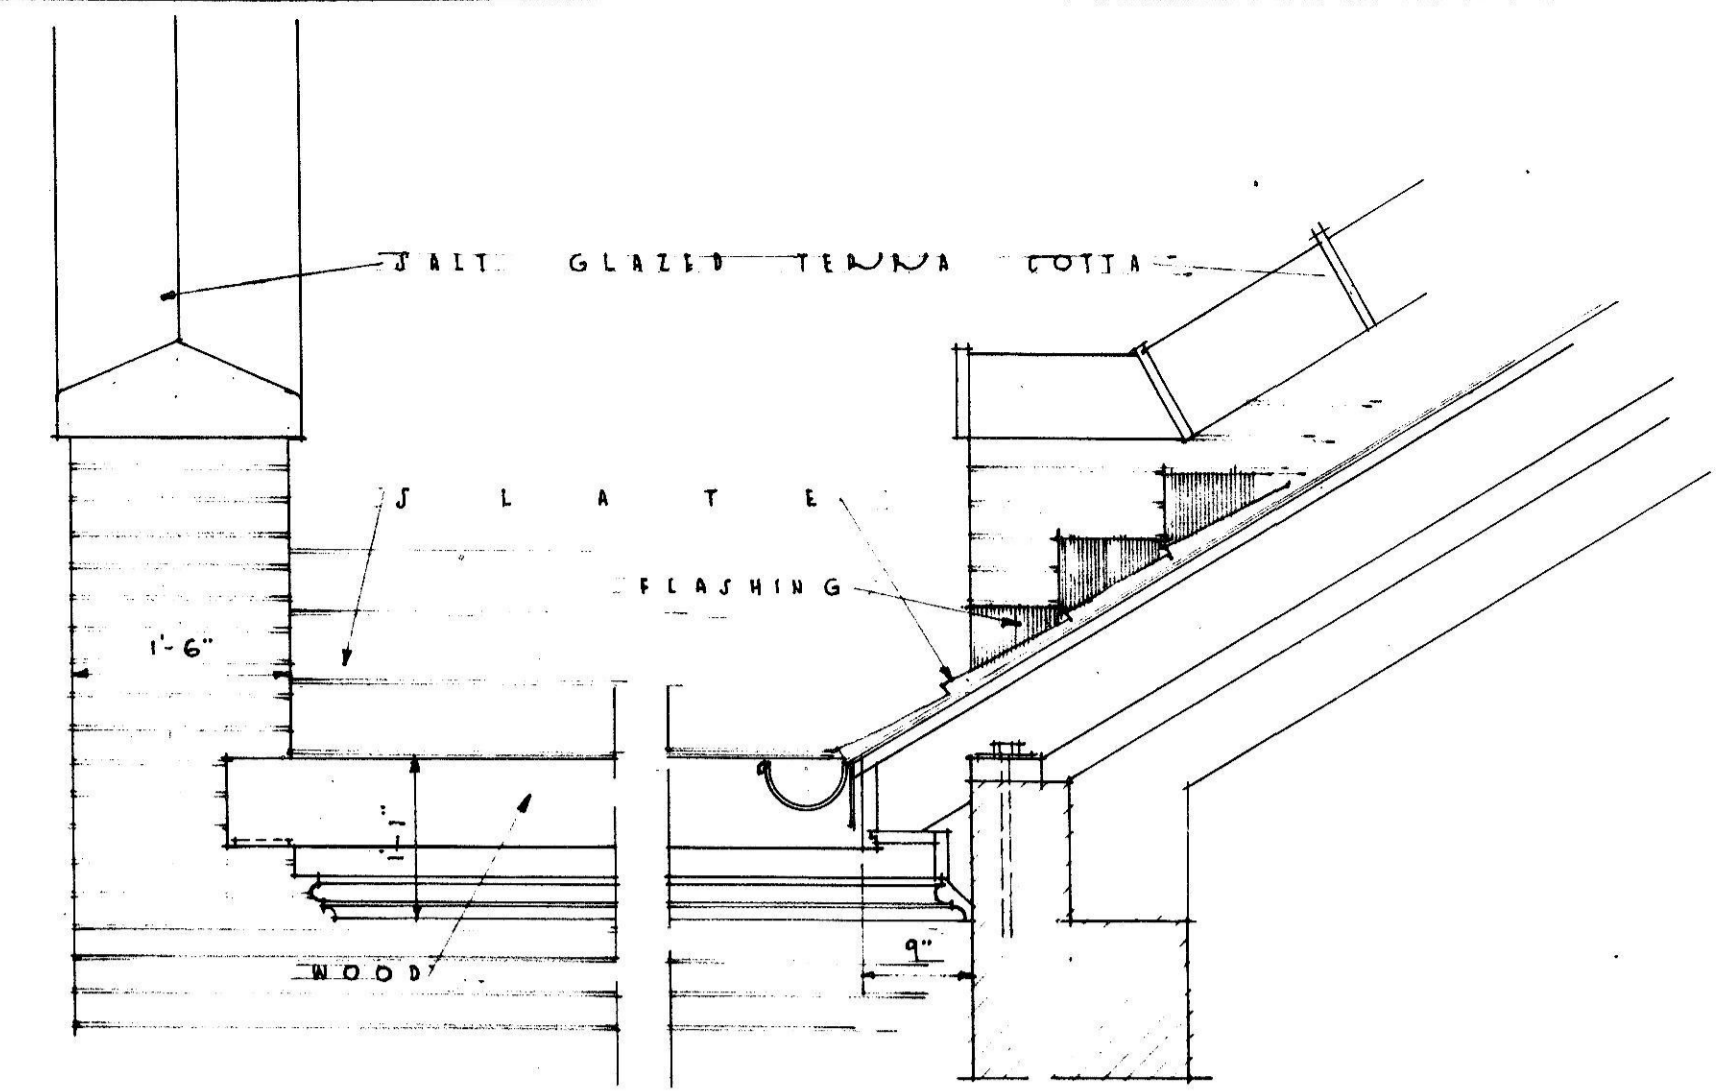


DETAIL OF MAIN CORNICE
SCALE 3/4 IN. EQUALS 1 FT.

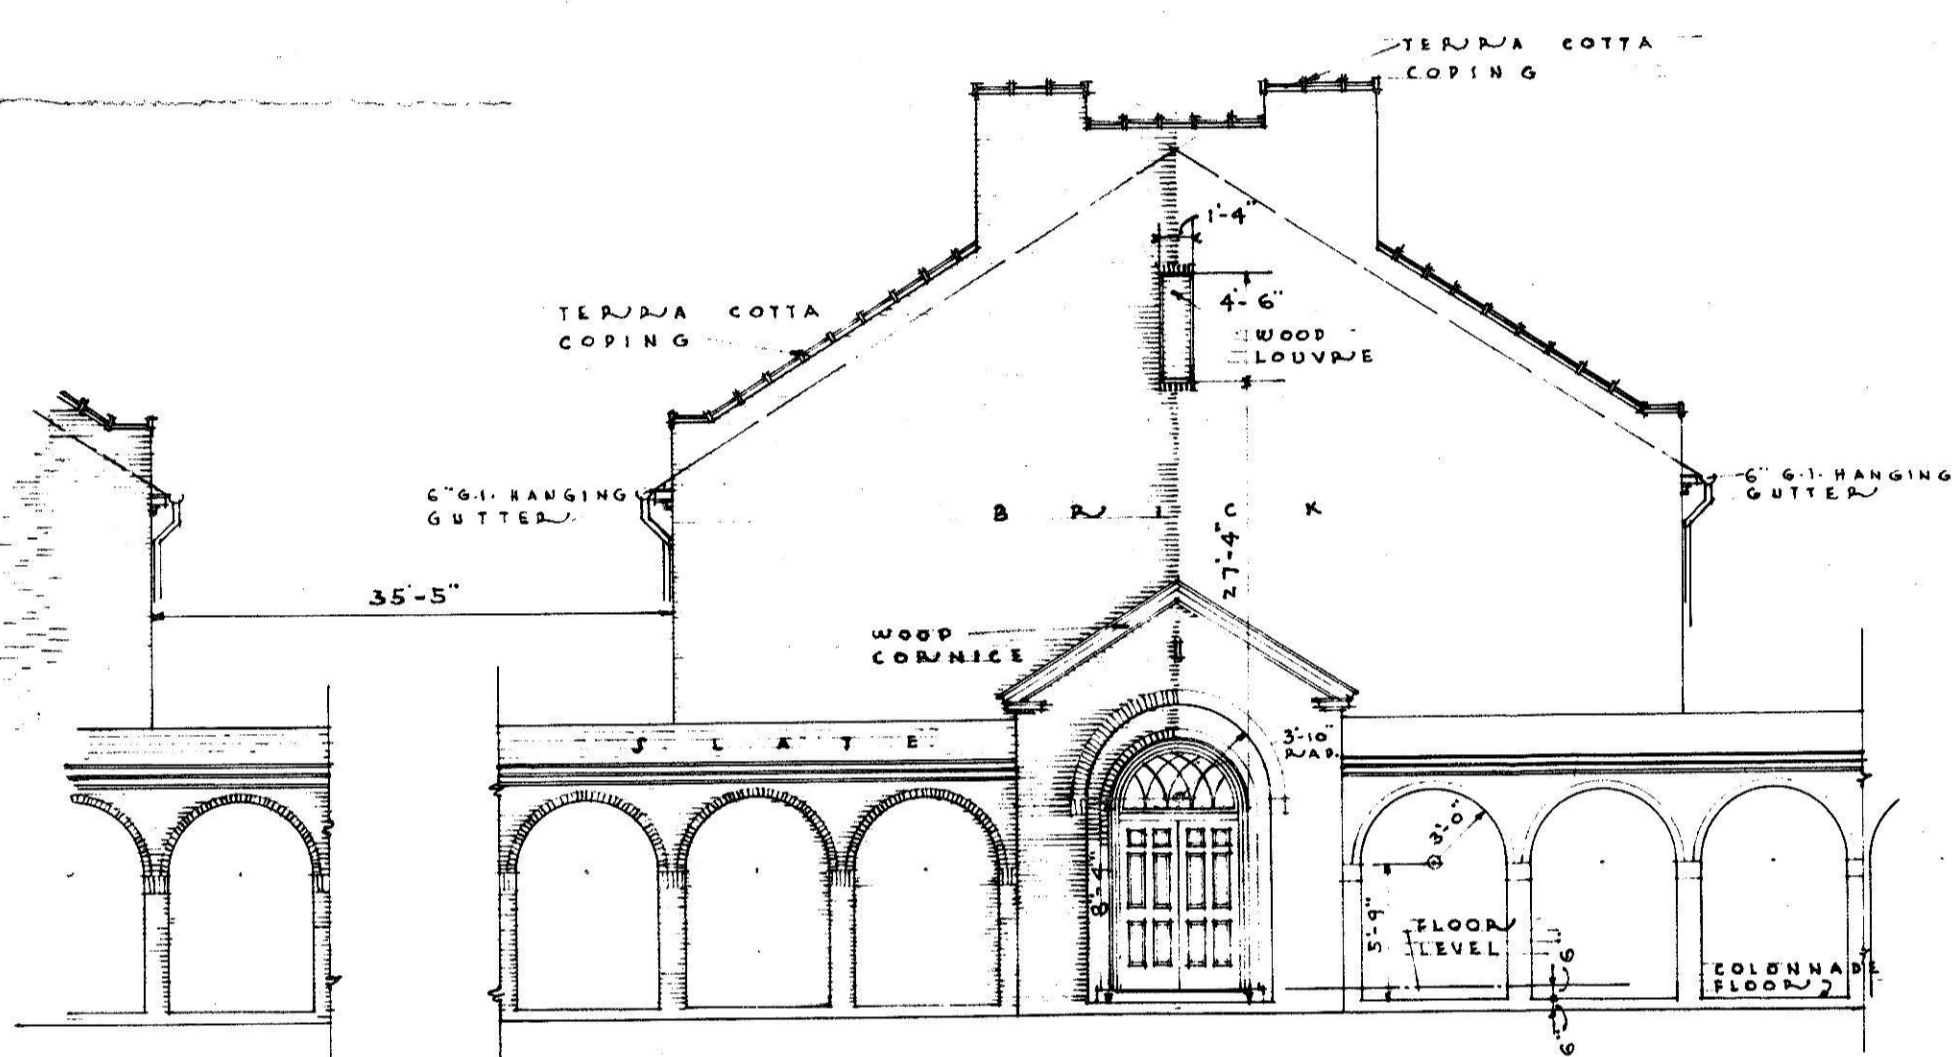


FRONT ELEVATION
SCALE 1/8 IN. EQUALS 1 FT.

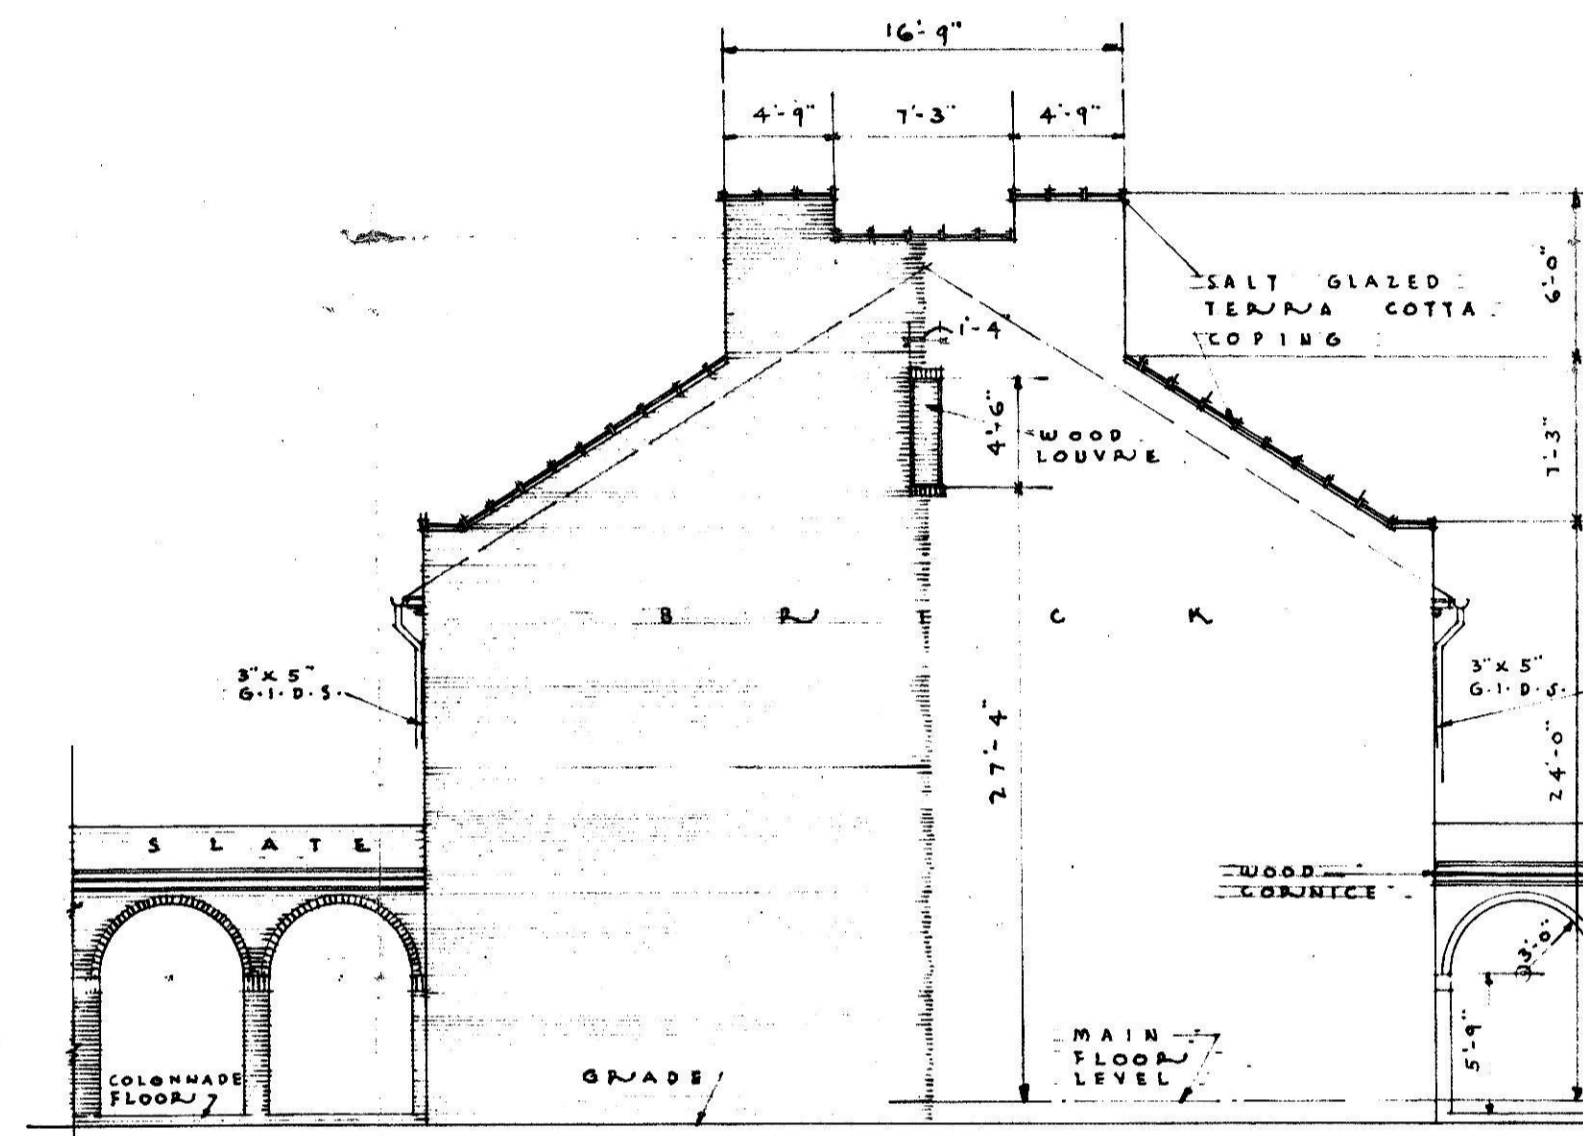

REAR ELEVATION
SCALE 1/8 IN. EQUALS 1 FT.

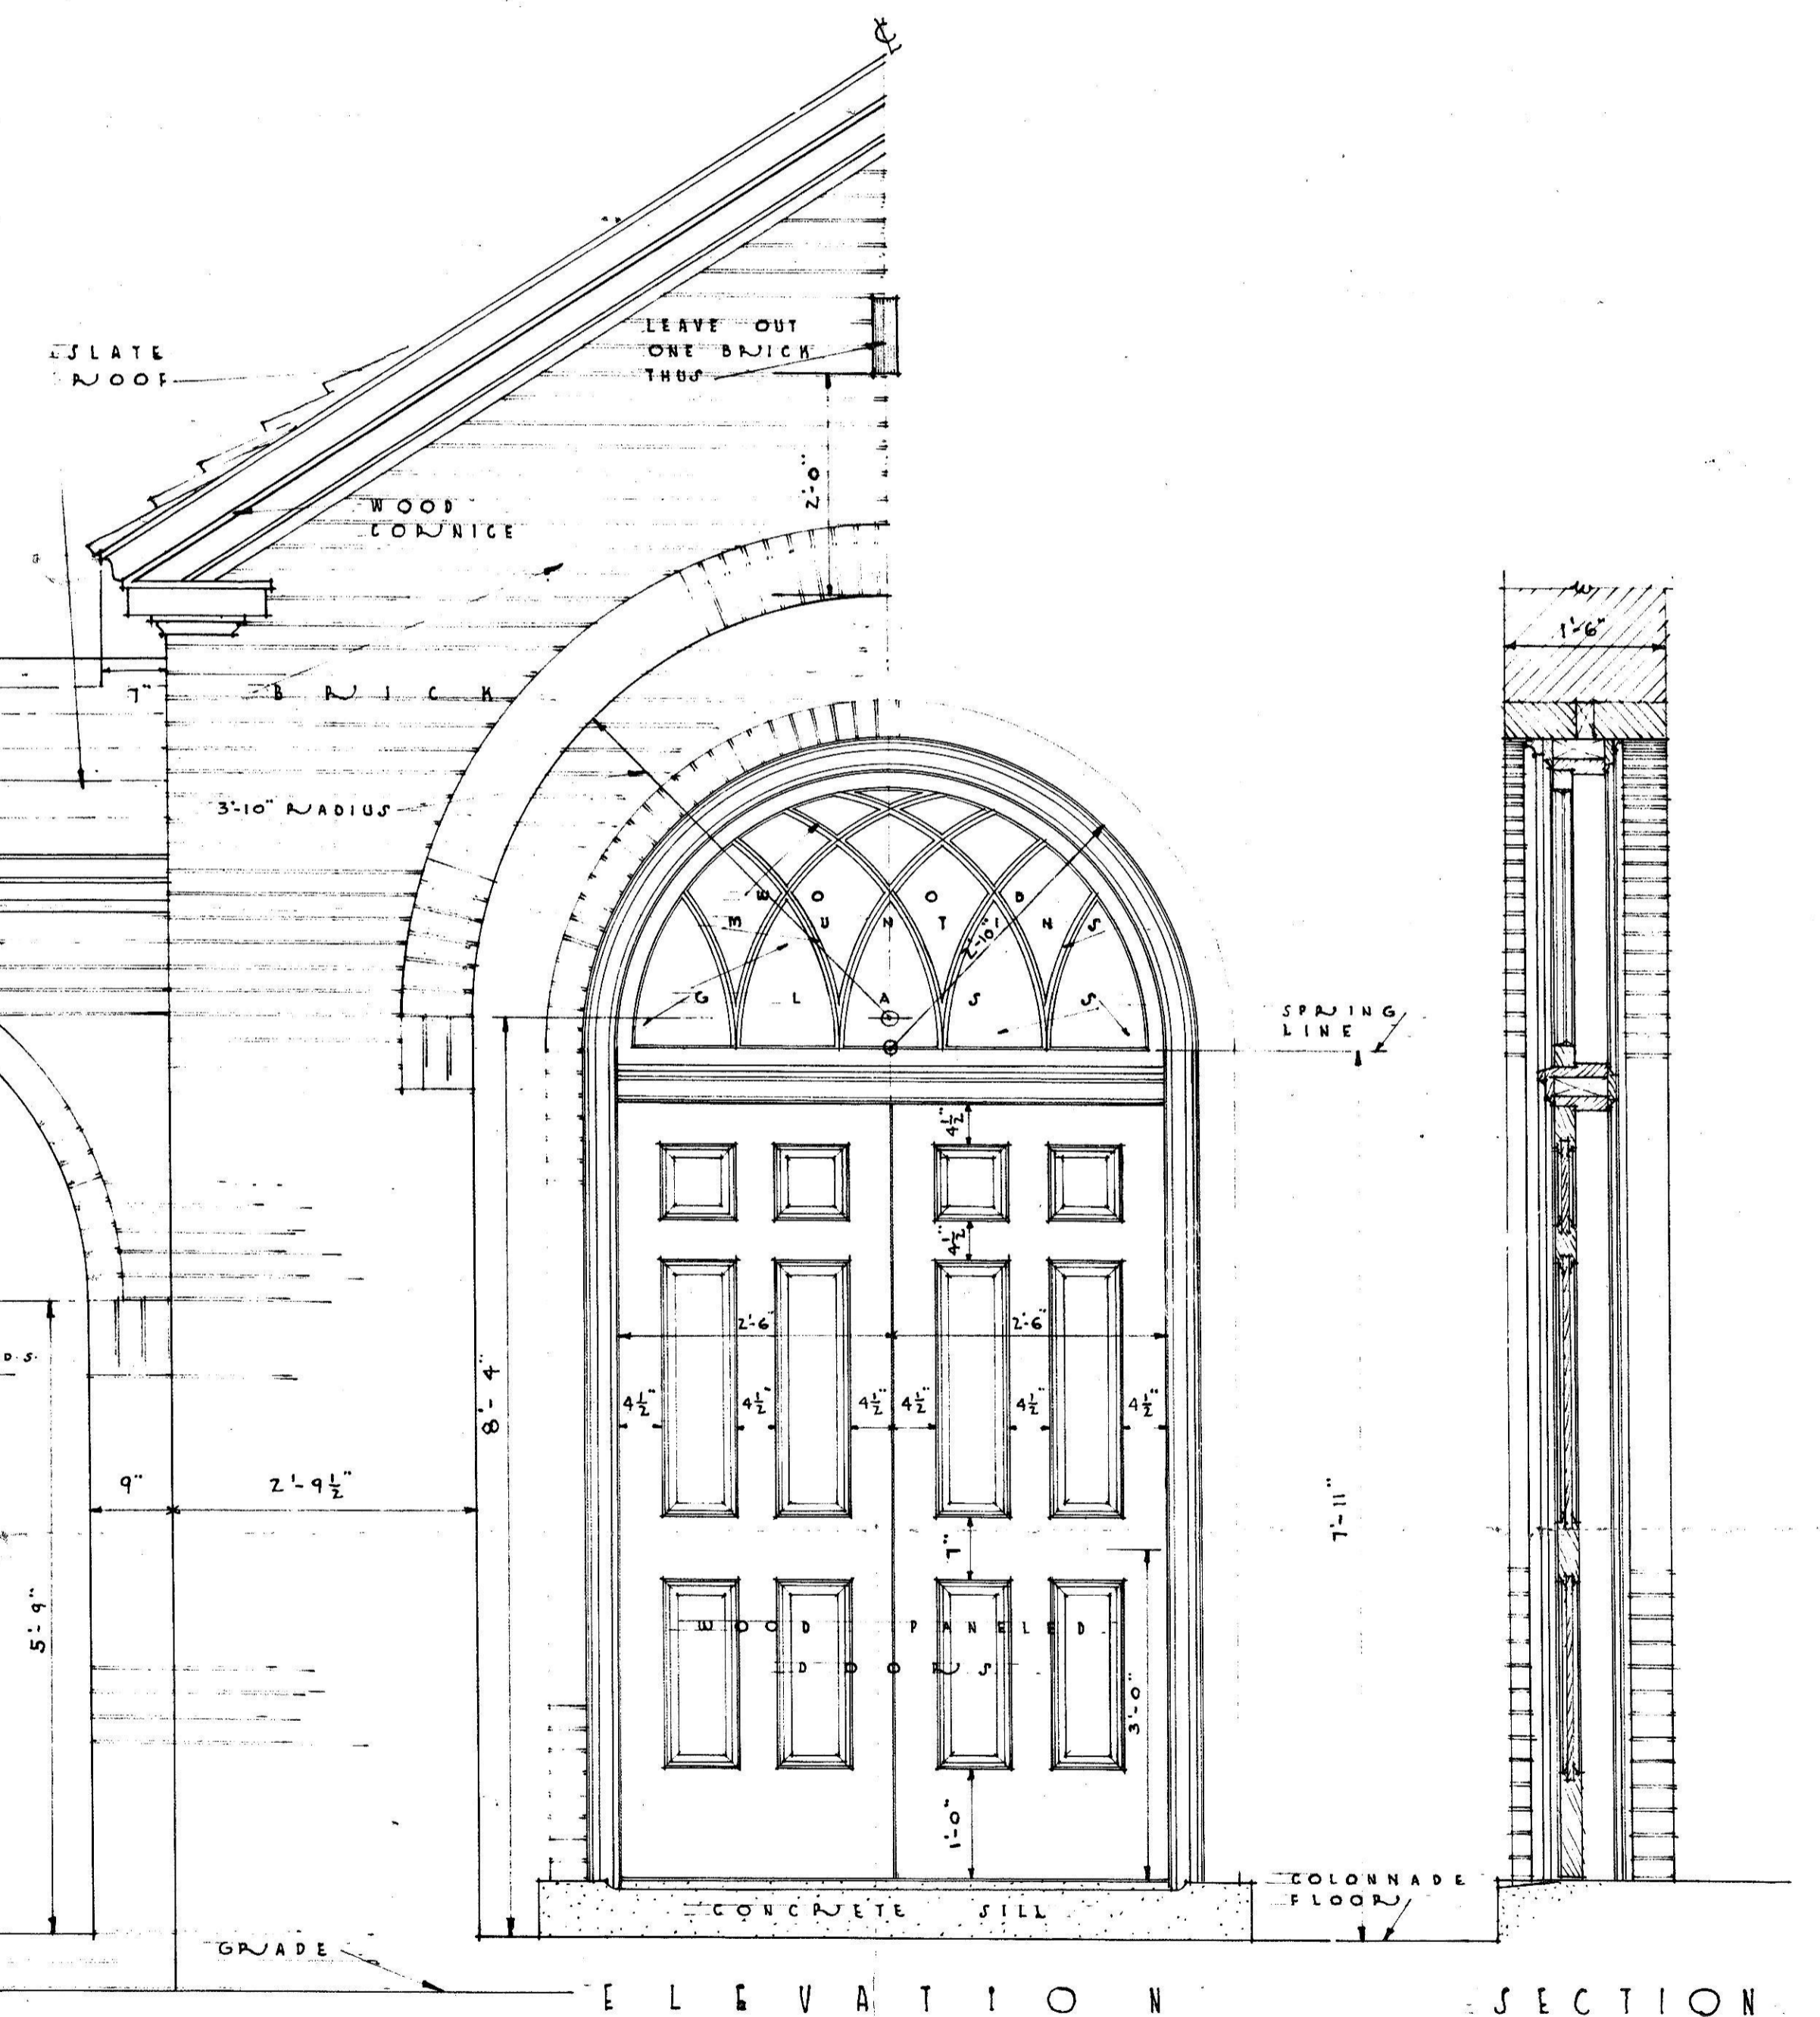

ELEVATION AND SECTION
DETAIL OF MAIN DOORS
SCALE 3/4 IN. EQUALS 1 FT.

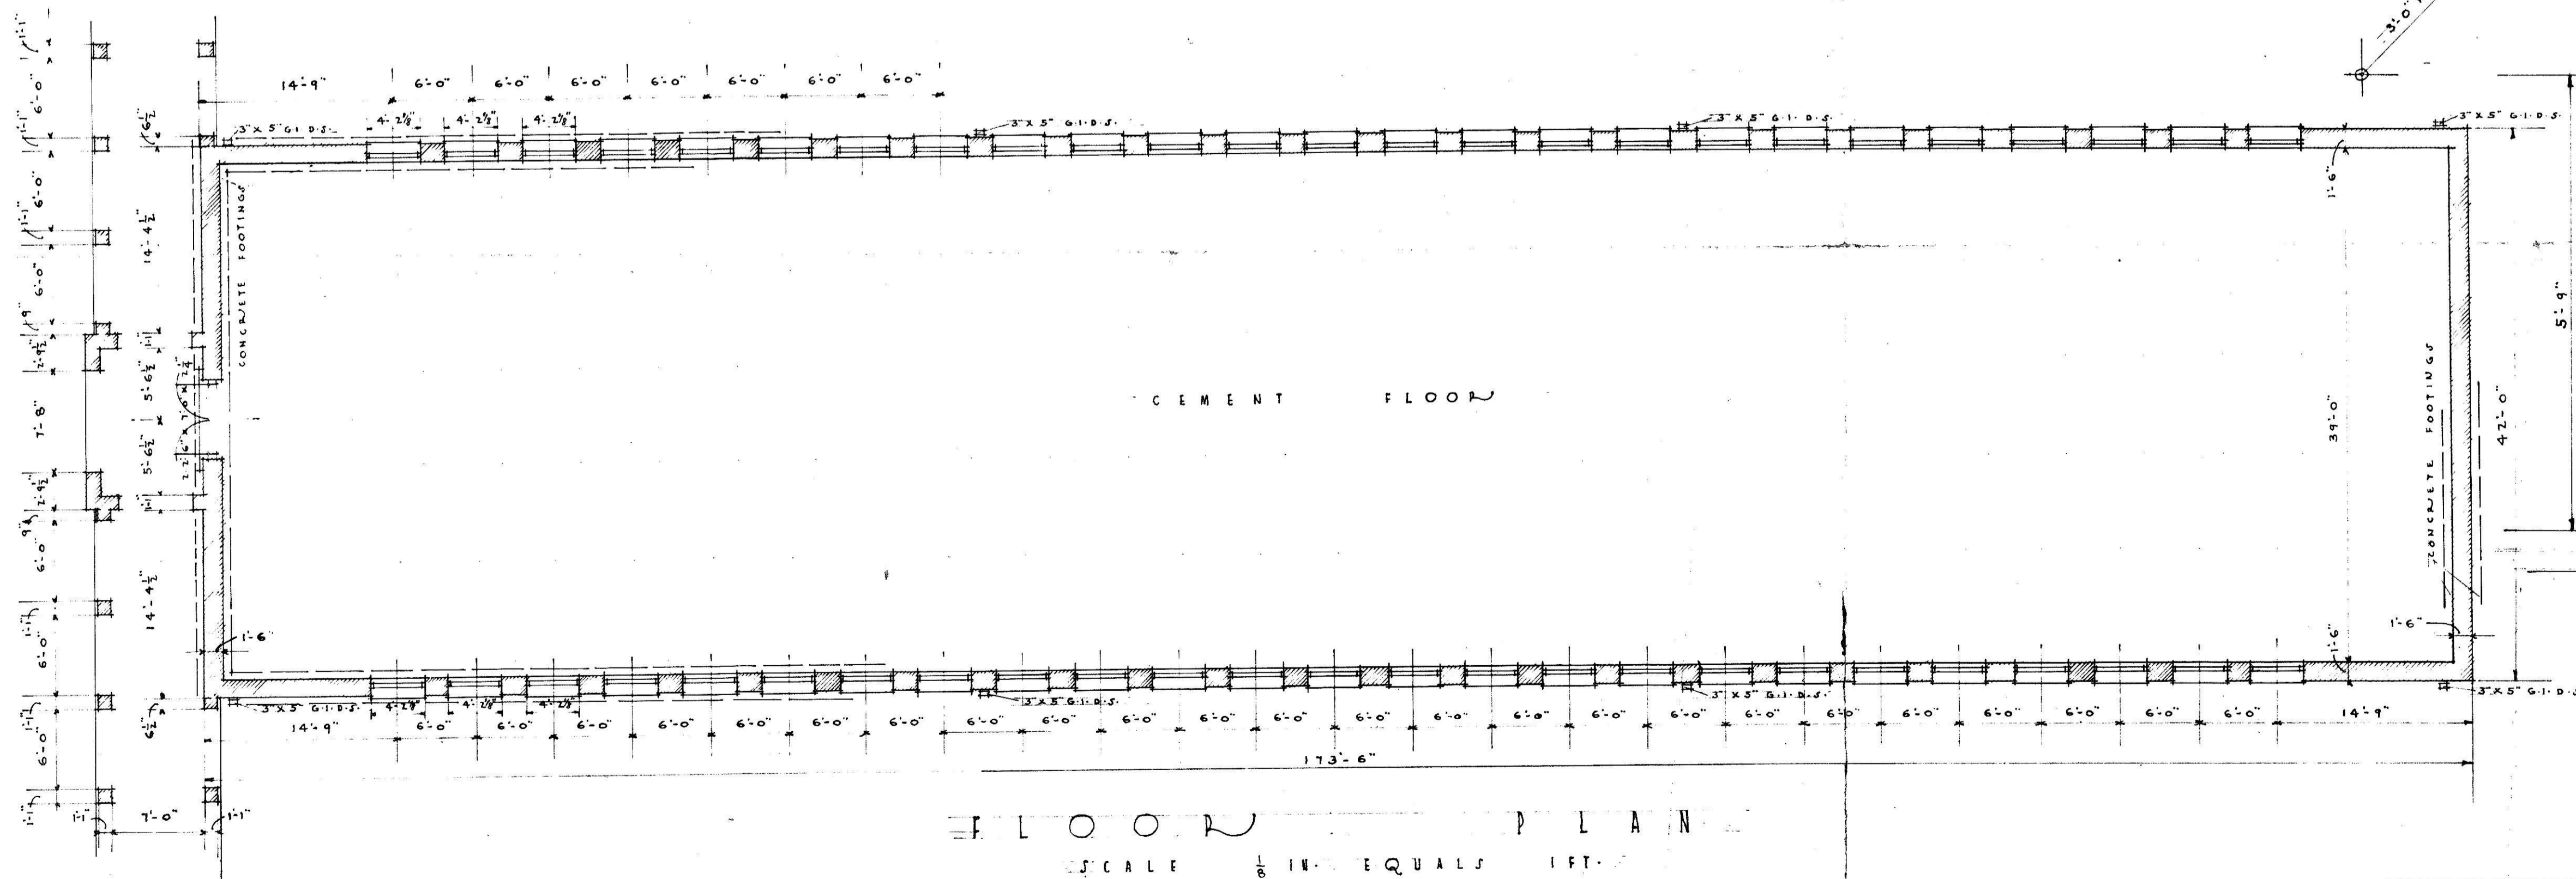

FLOOR PLAN
SCALE 1/8 IN. EQUALS 1 FT.

REVISIONS	WORK RECORD	BUILDING GROUP	FILE NO.
	DRAWN BY: H.A.P.	BUILDING GROUP: ENCLOSED GROUP	9
	TRACED BY: H.A.P.	LOCATION: D. C. REFORMATORY, LORTON, VA.	
	CHECKED BY: CONN.	OFFICE OF MUNICIPAL ARCHITECT - WASHINGTON, D. C.	DRWG. NO.
	DATE: 5-11-33	CHIEF OF ARCHITECTURAL DIVISION: <i>W.A. Cox</i>	A
		CHIEF OF STRUCTURAL DIVISION: <i>H. Marshall</i>	1
		CHIEF OF MECHANICAL DIVISION: <i>C. Bennett</i>	
		MUNICIPAL ARCHITECT: <i>Arthur H. Baker</i>	