


SECTION B-B SECTION A-A
 DETAILS OF ENTRANCE TO CONVERSION ROOM
 SCALE 3/8" = 1'-0"

SCHEDULE OF INTERIOR FINISHES

FIN. NO.	FLOOR	BASE	WAINSCOT	WALL	CEILING	REMARKS
1	MARBLE	MARBLE	MARBLE	PLASTER	ACOUSTIC TILE	SEE MAIN ENTRANCE DETAILS
2	ASPH. TILE	WOOD		PLASTER	PAINTED CONCRETE	SEE DETAIL OF WOOD BASE
3	CER. TILE	CER. TILE	4"	CER. TILE 20 TILES	PLASTER	SEE STAIRWAY DETAILS
4	CONG.	METAL	4"		PLASTER	SEE WALL SECTIONS
5	CEMENT			BRICK	PLASTER	SEE WALL SECTIONS
6	ASPH. TILE	WOOD		PLASTER	PLASTER	SEE WALL SECTIONS
7	ASPH. TILE	WOOD	WOOD	WOOD	PLASTER	SEE WALL SECTIONS
8	CER. TILE	CER. TILE	CER. TILE	CER. TILE	PLASTER	SEE WALL SECTIONS

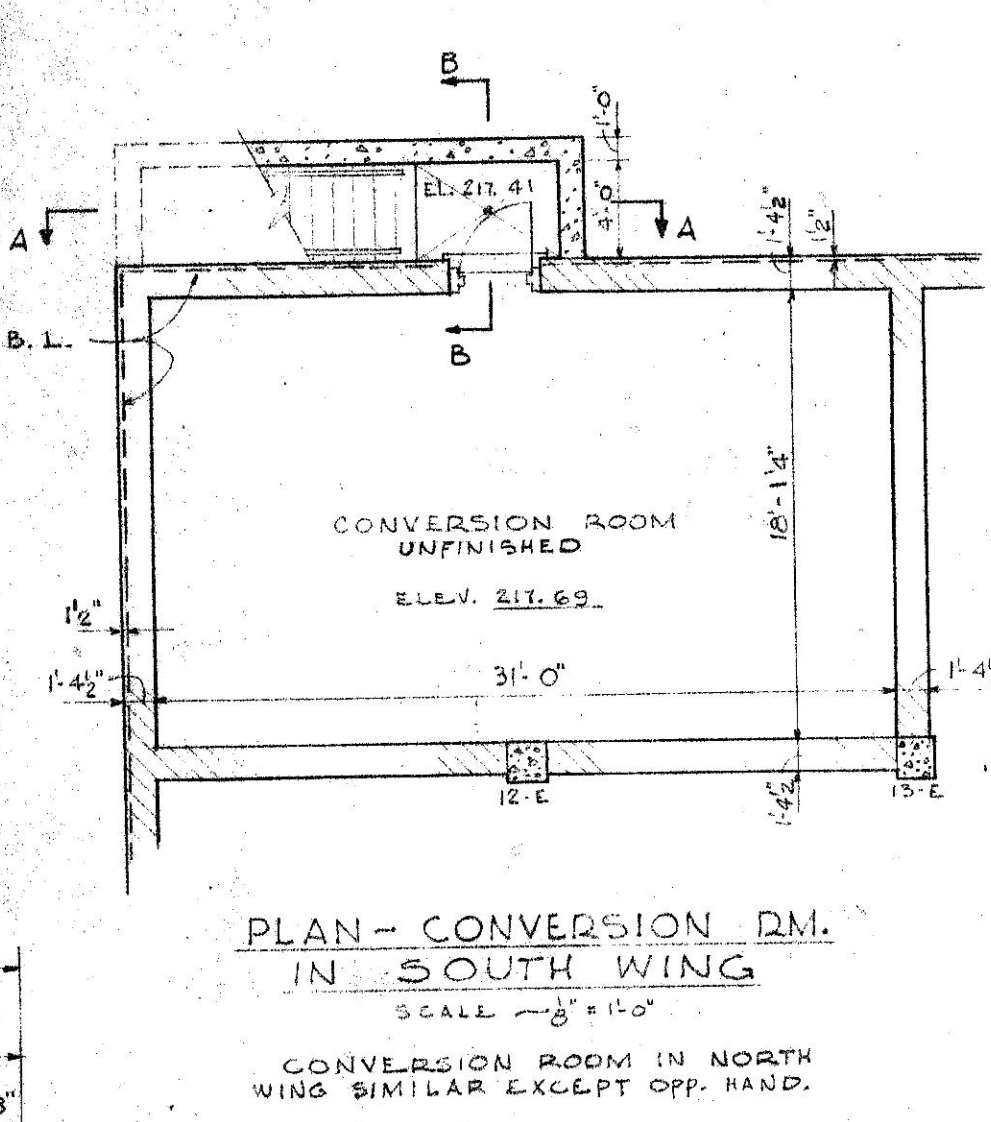

FIRST FLOOR PLAN
 SCALE 1/8" = 1'-0"

FIRST FLOOR PLAN

NEW CONTROL CENTER
 D. O. REFORMATORY
 LORTON, VIRGINIA

OFFICE OF THE MUNICIPAL ARCHITECT

WORK RECORD
 DRAWN BY J.L.R.
 TRACED BY J.L.R.
 CHECKED BY J.L.C.
 DATE 4-14-57

NOTE:
 ALL EXTERIOR WALLS AND INTERIOR PARTITIONS TO BE SOLID BRICK UNLESS OTHERWISE NOTED.
 F.E.C. DENOTES FIRE EXTINGUISHER CABINET
 MET. THR. DENOTES METAL THRESHOLD FINISH

FILE NO.
 SHEET NO.
 A
 2

SHEET 2 OF 24