


ROOF PLAN
SCALE: 1/8" = 1'-0"

• SCHEDULE OF INTERIOR FINISHES •

FIN. NO.	FLOOR	BASE	WAINSCOT	WALL	CEILING	REMARKS
	FIELD	BORDERED	MAT. HGT.	MAT. HGT.		
1	MARBLE	MARBLE	MARBLE 6"	MARBLE 5'-0"	PLASTER	ACUSTIC TILE SEE MAIN ENTRANCE DETAILS
2	ASPH. TILE	WOOD	WOOD 6"	WOOD 5'-0"	PLASTER	PAINTED CONCRETE SEE DETAIL OF WOOD BASE
3	GER. TILE	GER. TILE	4"	GER. TILE 20 TILES	PLASTER	PLASTER SEE STAIRWAY DETAILS
4	CONC.	METAL	4"	---	PLASTER	PLASTER SEE STAIRWAY DETAILS
5	CEMENT	---	---	---	BRICK	PLASTER TO BE PAINTED CONCRETE ON 1ST FLOOR
6	ASPH. TILE	WOOD	WOOD 6"	---	PLASTER	PLASTER SEE WALL SECTIONS
7	ASPH. TILE	WOOD	WOOD 6"	WOOD 5'-0"	PLASTER	PLASTER SEE WALL SECTIONS
8	GER. TILE	GER. TILE	4"	GER. TILE 15 TILES	PLASTER	PLASTER CONC.

SECOND FLOOR PLAN
SCALE: 1/8" = 1'-0"

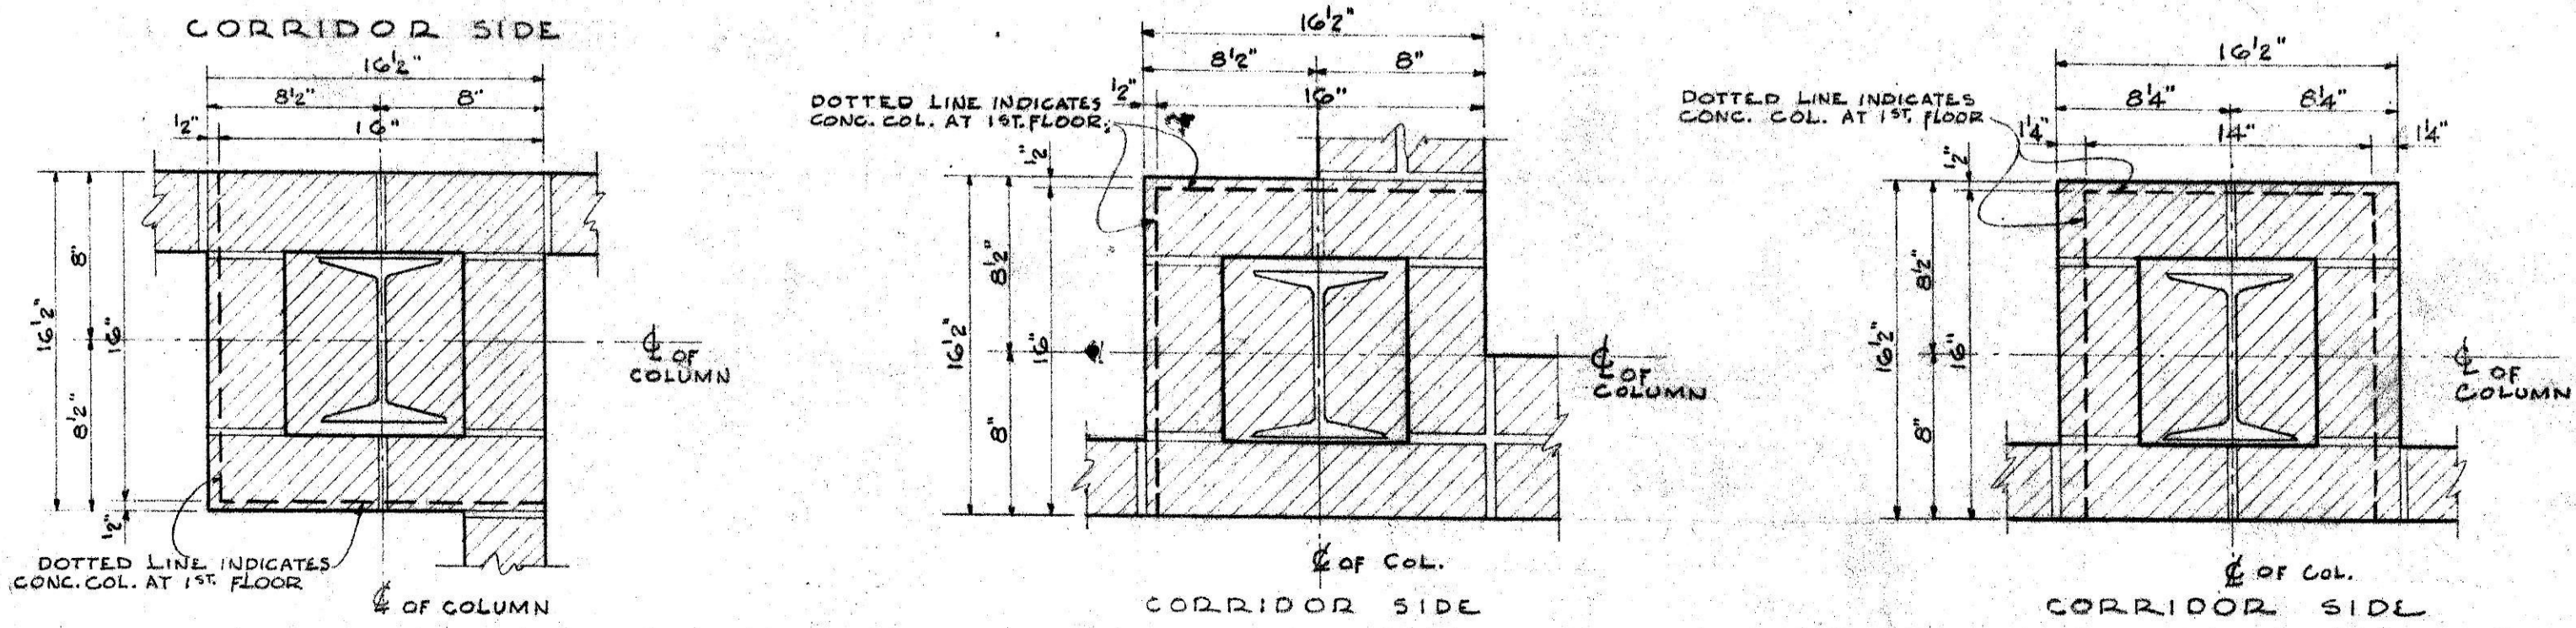

COL. 7B
COL. 9C
COL. 5C

• DETAILS OF BRICK FIREPROOFING AROUND SECOND-FLOOR STEEL COLS. •
SCALE: 1/2" = 1'-0"



DETAIL - STONE THRESH. Z
SCALE: 5/8" = 1'-0"

NOTES:
ALL EXT. WALLS & INT. PARTS TO BE SOLID BRICK UNLESS OTHERWISE NOTED.

SECOND FLOOR PLAN

NEW CONTROL CENTER
D. C. REFORMATORY
LORTON, VIRGINIA

OFFICE OF THE MUNICIPAL ARCHITECT

WORK RECORD	FILE NO.
DRAWN BY J.L.B.	
TRACED BY M.L.R.	SHEET NO.
CHECKED BY M.L.R.	A
DATE 4-16-51	3
SHEET 3	
OF 24	