


ROOF PLAN

NOTE:
 All purlins are B.I. 10x21#
 Top chord bracing - 3/4" Rods.

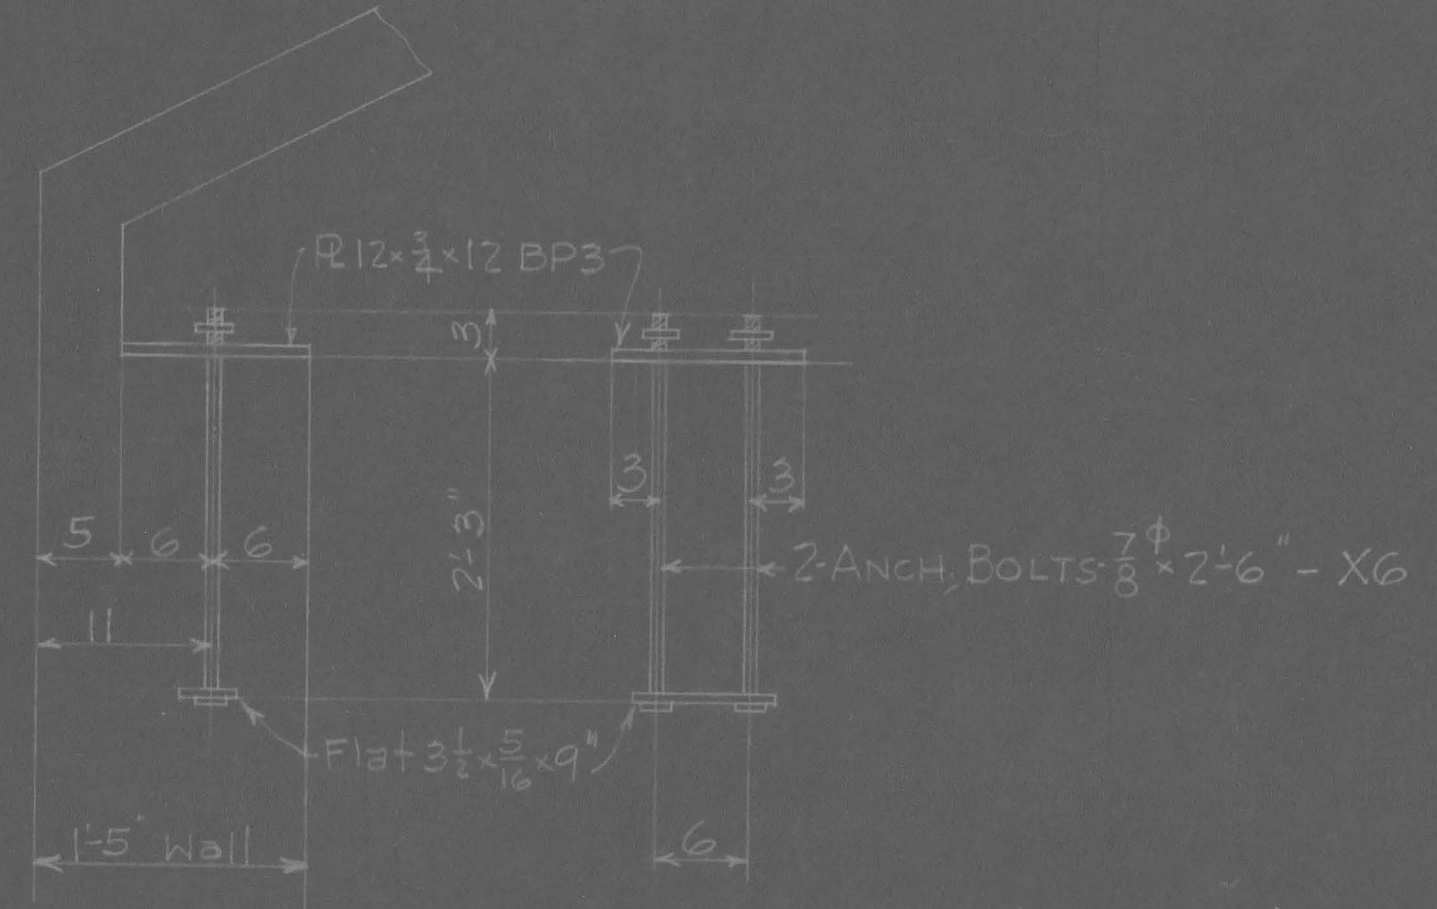

Typical Anchor Bolt Detail

THIS DRAWING APPROVED FOR GENERAL ARRANGEMENT ONLY. ANY DEPARTURE HEREON FROM CONTRACT REQUIREMENTS MUST BE ADJUSTED STRICTLY IN ACCORDANCE WITH THE PROVISIONS OF ARTICLE 16 OF THE GENERAL STIPULATIONS.

JUL 15 1931
 THE CONTRACTOR SHALL VERIFY ALL DIMENSIONS HERE GIVEN AT THE BUILDING.

ERECTOR

RANK M. WEAVER & CO., Inc.
 LANSDALE, PA.

STRUCTURE - CELL HOUSES - D.C. REFORMATORY
 LORTON, VA

CUSTOMER - DISTRICT OF COLUMBIA, COMM.

RIVETS	HOLES
PAINT	
DRAWN BY <i>wjk</i>	DATE 6-30-31
CHECKED BY <i>FMG</i>	DATE 7/1
REVISED	

S. O. 3625
 SH. No. E1

CEN 31-008