



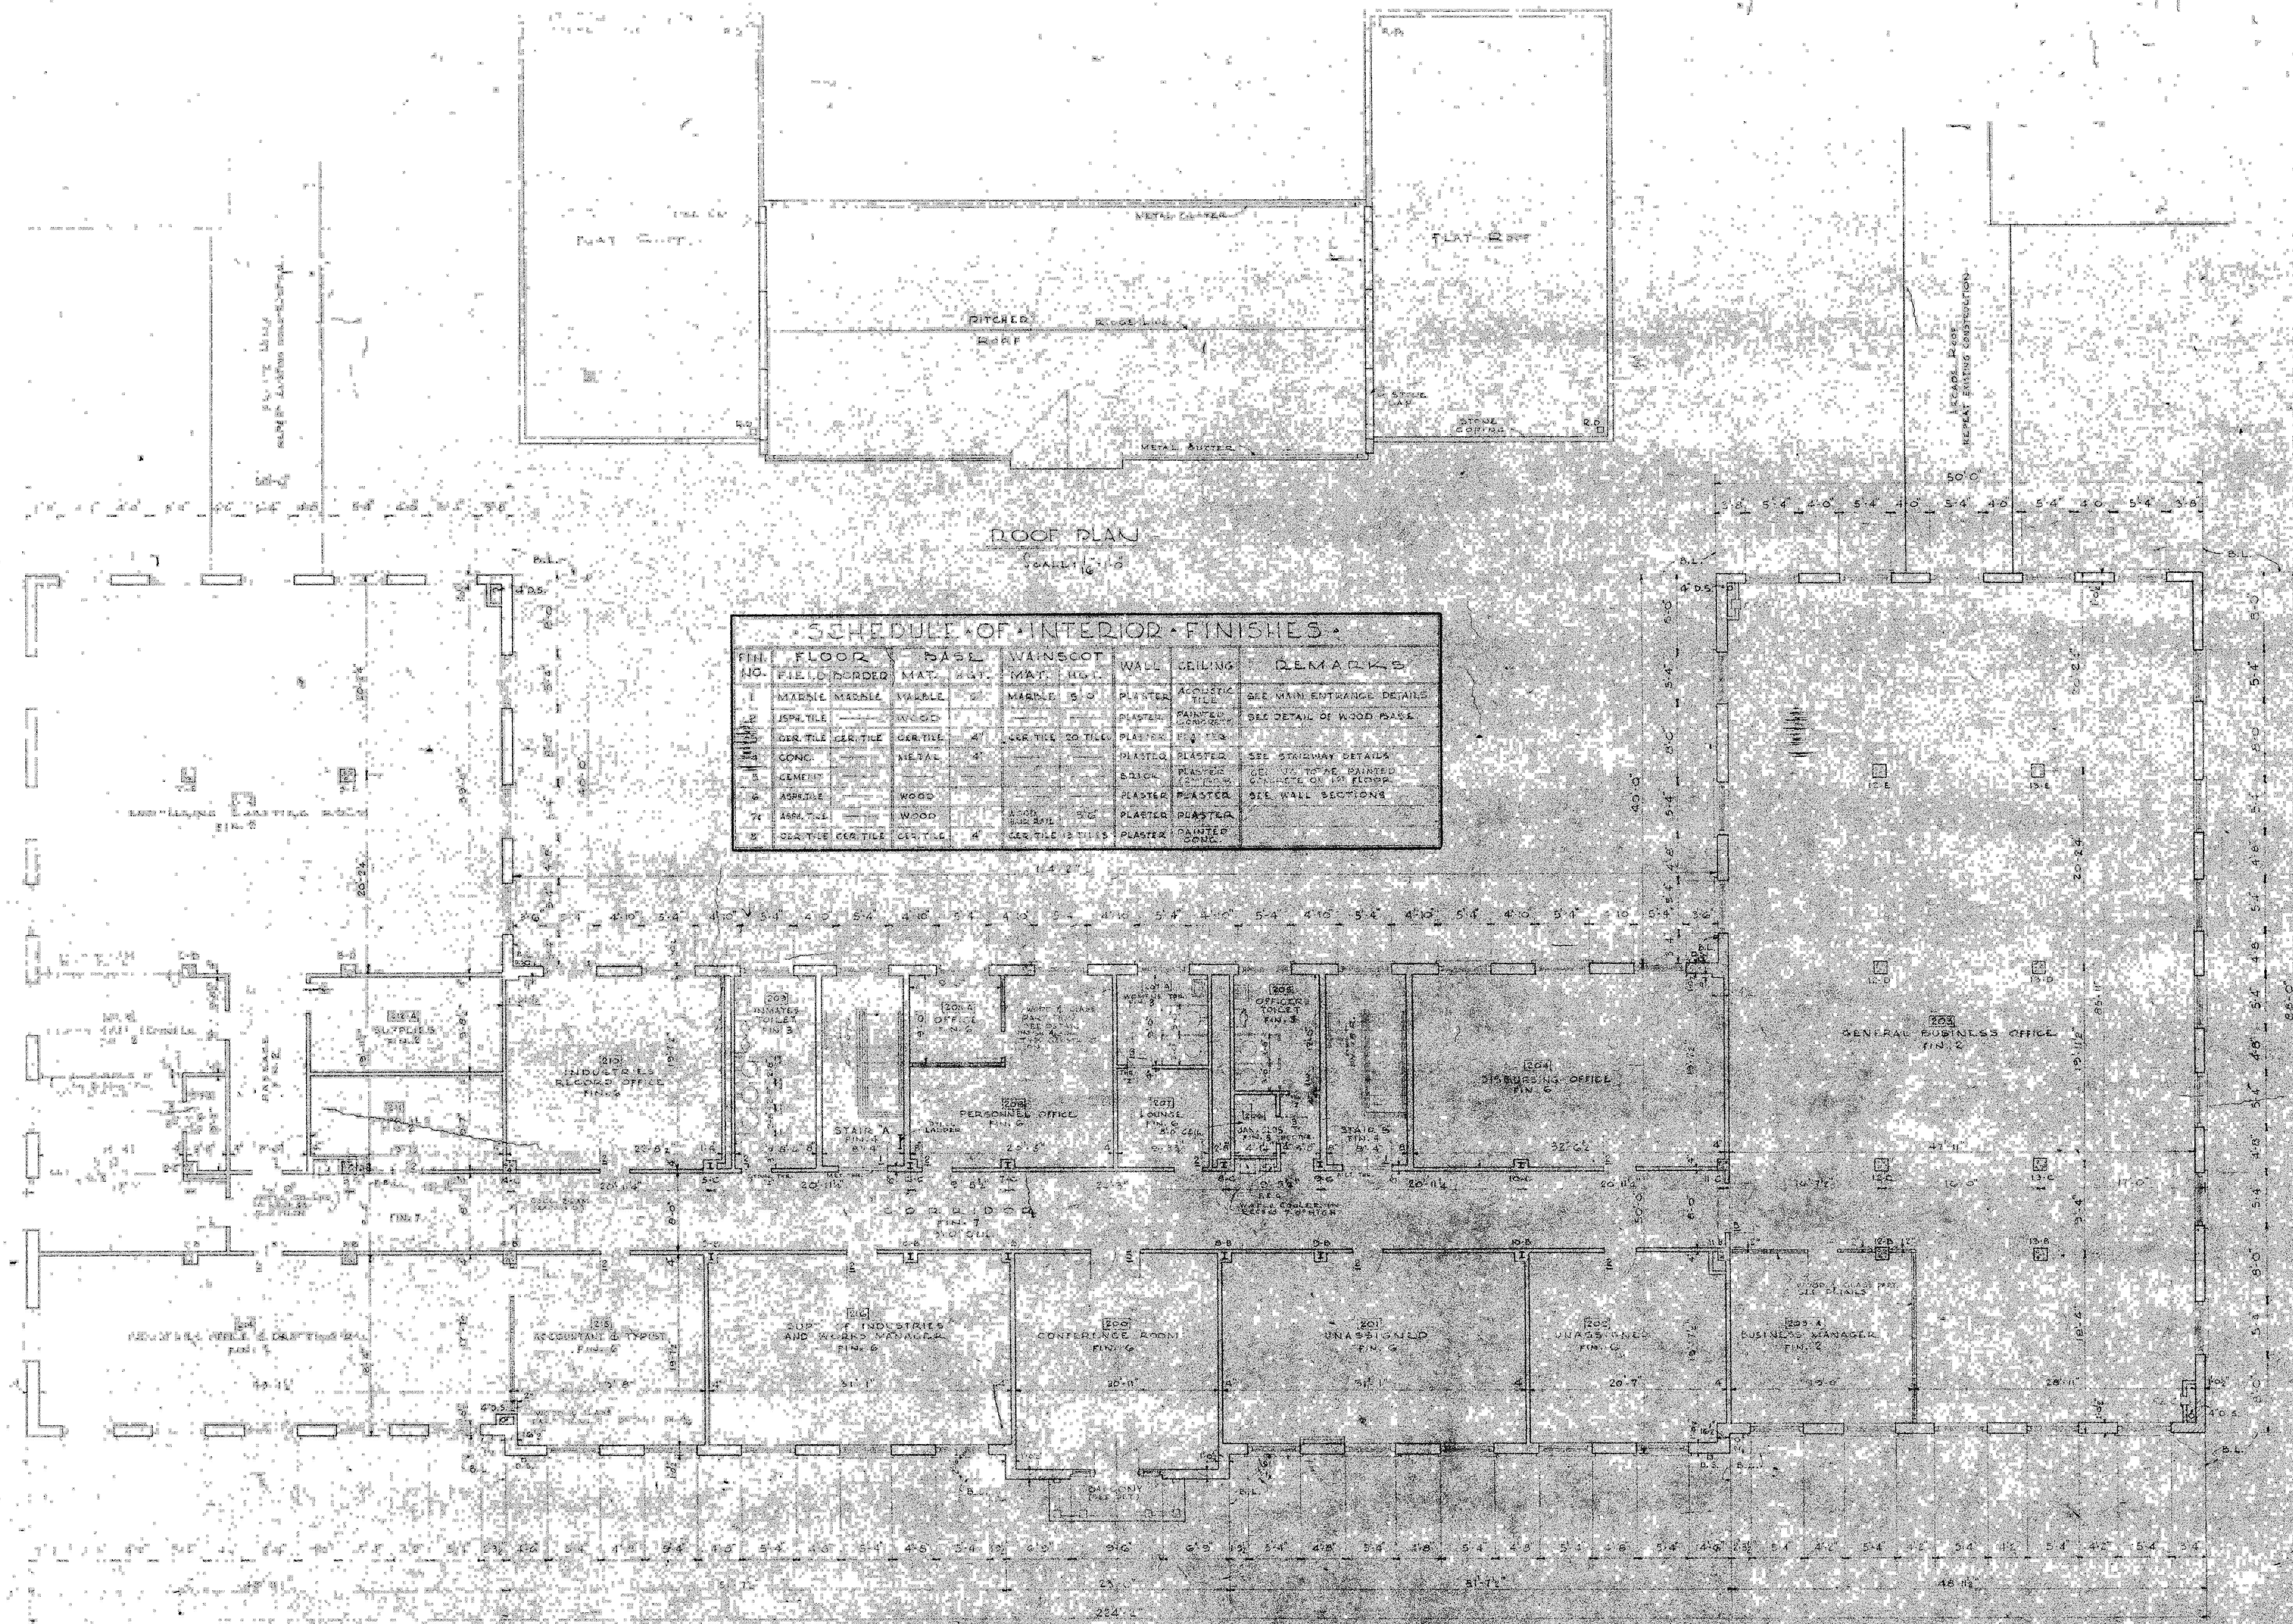

SCHEDULE OF INTERIOR FINISHES									
FIN. FLOOR	WALL	WAINSCOT	WALL	WAINSCOT	WALL	WAINSCOT	WALL	WAINSCOT	REMARKS
1. MARBLE	MARBLE	MARBLE	MARBLE	MARBLE	MARBLE	MARBLE	MARBLE	MARBLE	SEE MAIN ENTRANCE DETAILS
2. ASP. TILE	ASP. TILE	ASP. TILE	ASP. TILE	ASP. TILE	ASP. TILE	ASP. TILE	ASP. TILE	ASP. TILE	SEE DETAIL OF WOOD BASE
3. CER. TILE	CER. TILE	CER. TILE	CER. TILE	CER. TILE	CER. TILE	CER. TILE	CER. TILE	CER. TILE	SEE STAIRWAY DETAILS
4. CONG.	CONG.	CONG.	CONG.	CONG.	CONG.	CONG.	CONG.	CONG.	SEE DETAIL OF WOOD BASE
5. CEMENT	CEMENT	CEMENT	CEMENT	CEMENT	CEMENT	CEMENT	CEMENT	CEMENT	SEE DETAIL OF WOOD BASE
6. ASPHALT	WOOD	WOOD	WOOD	WOOD	WOOD	WOOD	WOOD	WOOD	SEE WALL SECTIONS
7. ASP. TILE	WOOD	WOOD	WOOD	WOOD	WOOD	WOOD	WOOD	WOOD	SEE WALL SECTIONS
8. CER. TILE	CER. TILE	CER. TILE	CER. TILE	CER. TILE	CER. TILE	CER. TILE	CER. TILE	CER. TILE	SEE WALL SECTIONS

SECOND FLOOR PLAN

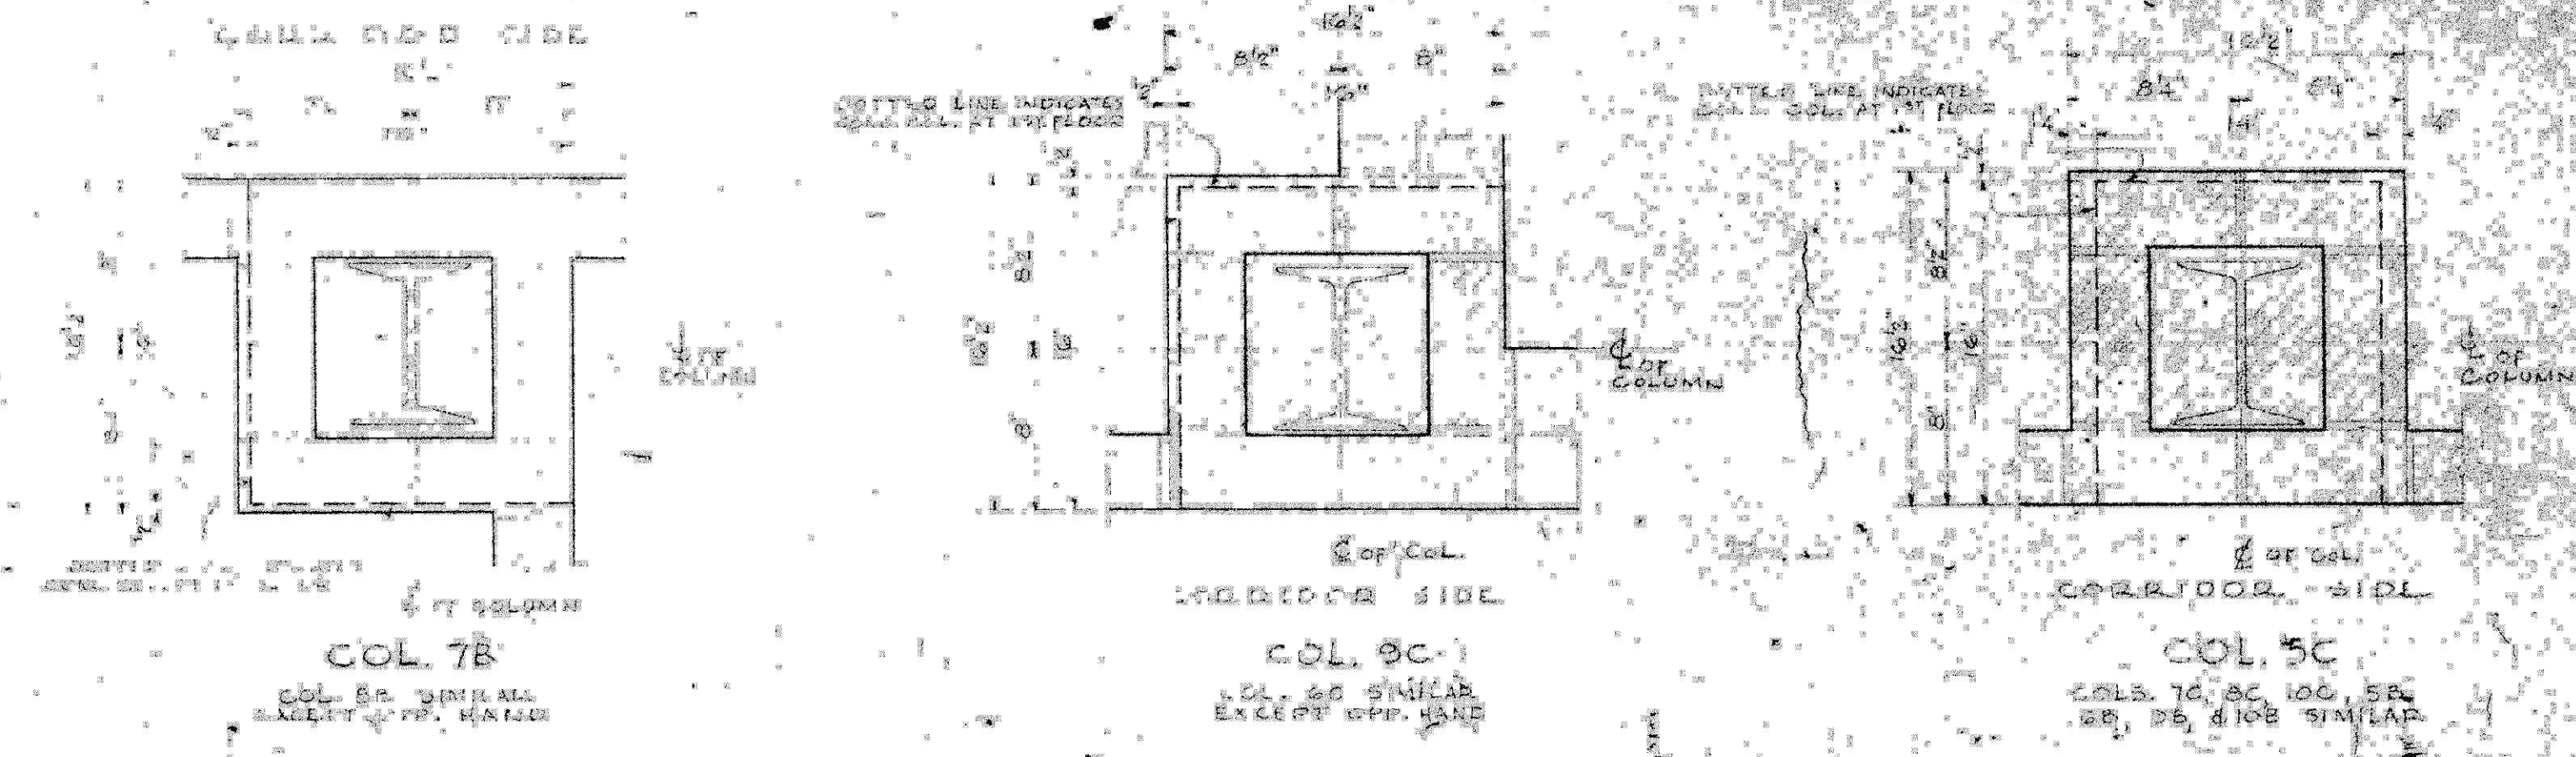

DETAILS OF ABRICK FIREPROOFING OF A ROUND SECOND FLOOR STEEL COLS.

DETAIL - STONE THRESH. 2"

SECOND FLOOR PLAN		FILE NO.
NEW CONTROL CENTER		SHEET NO.
D. C. REFORMATORY LORTON, VIRGINIA		A
OFFICE OF THE MUNICIPAL ARCHITECT		

WORK RECORD	DATE
DRAWN BY	DATE
CHECKED BY	DATE
DATE	DATE
SHEET 3	OF 24