


A. Proposed Building Construction Sequence Plan

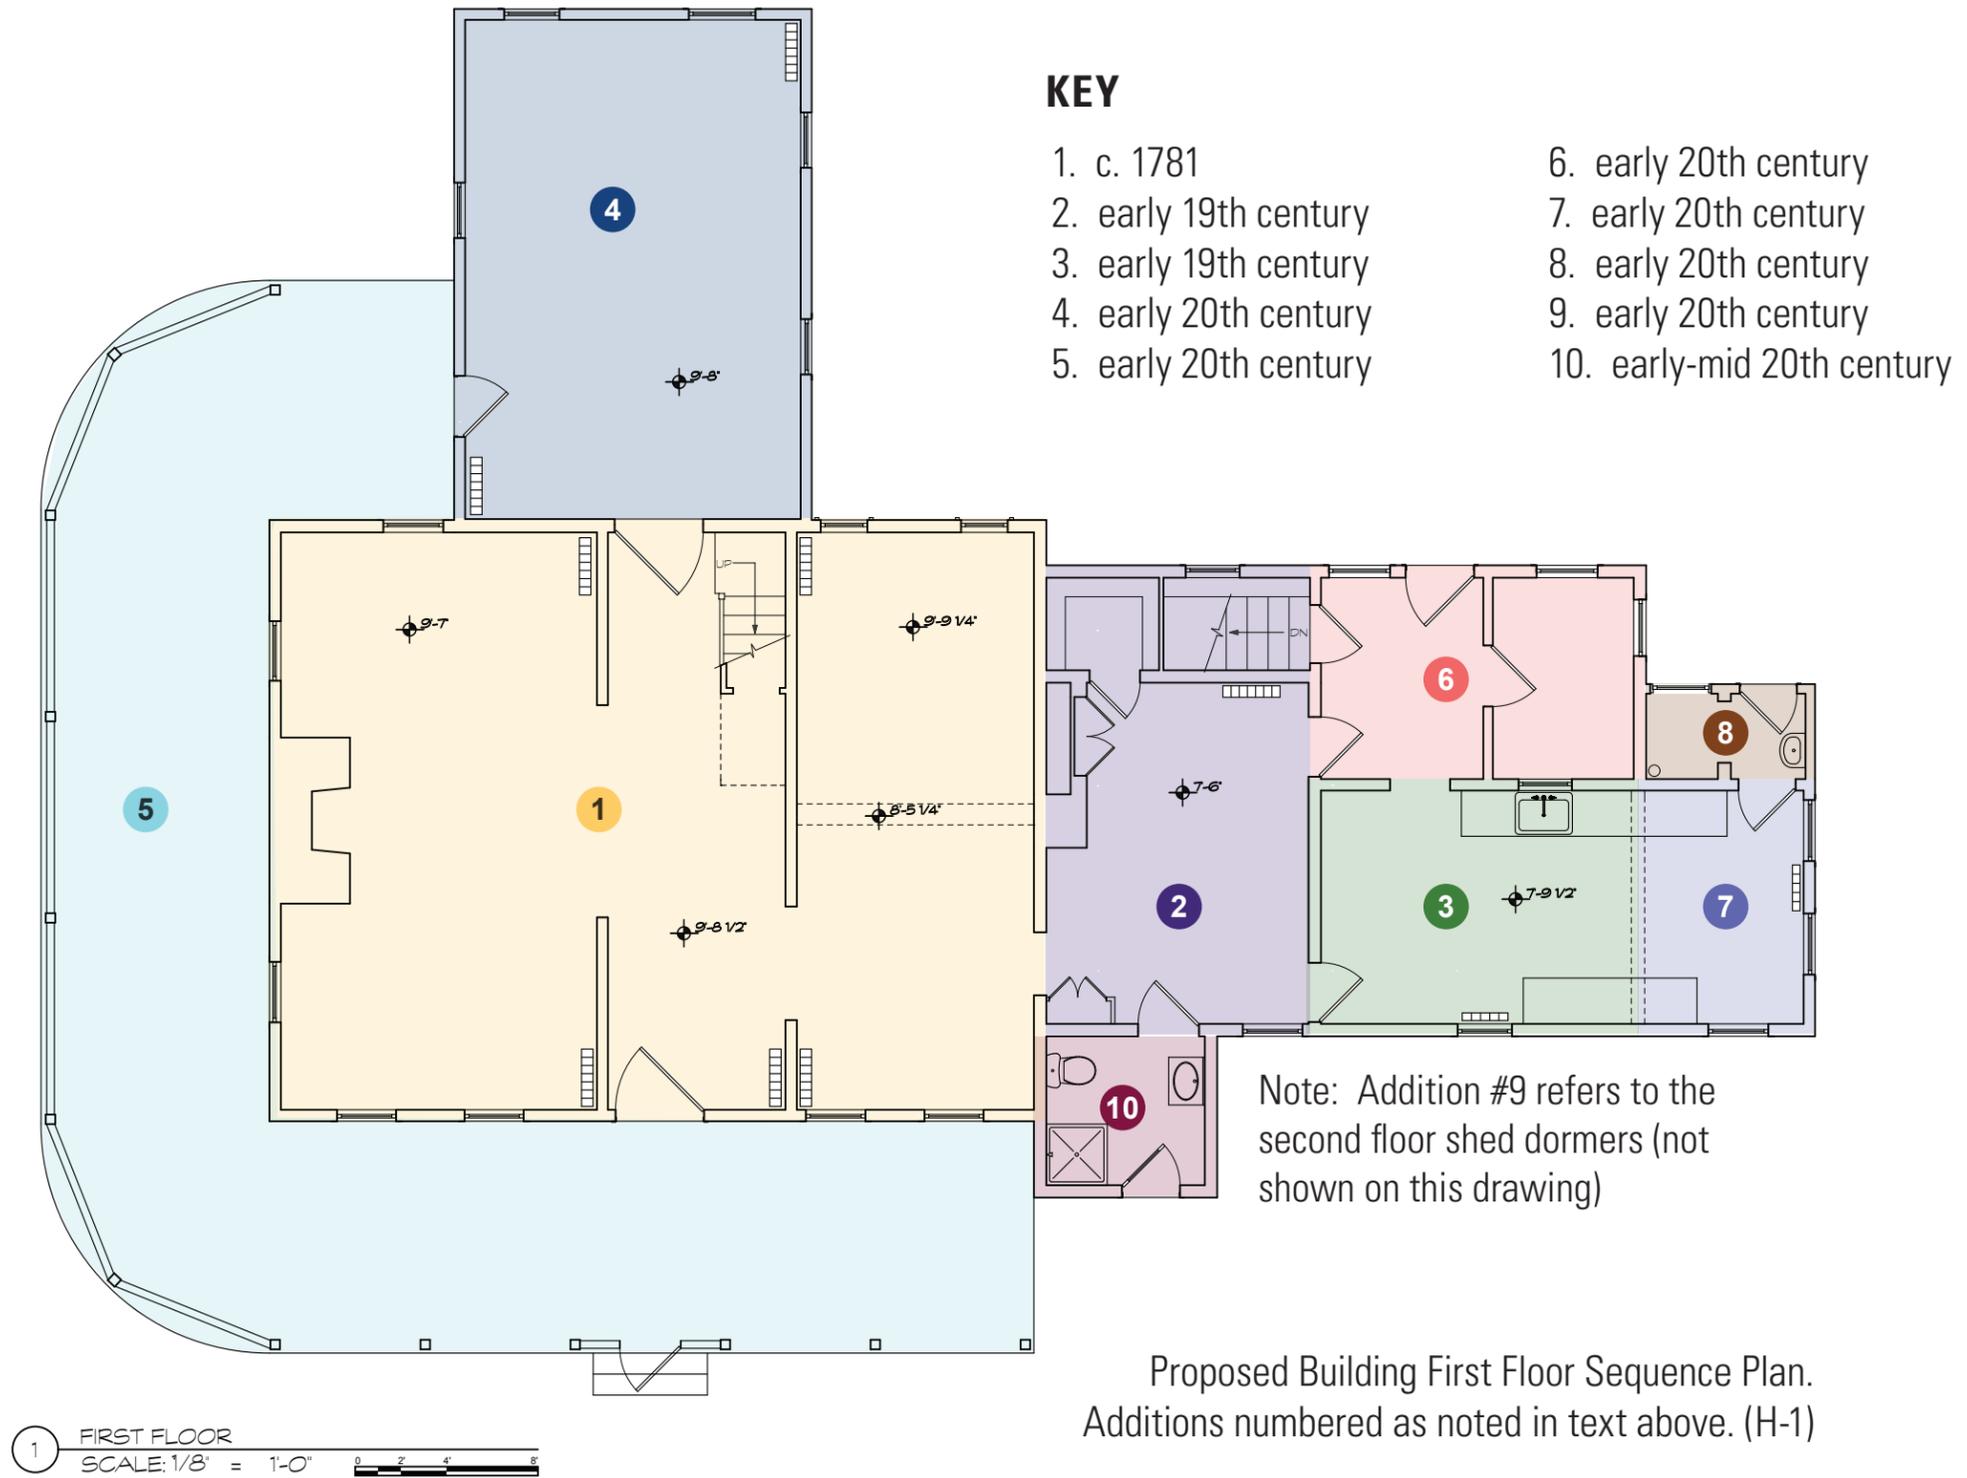

B. Existing Conditions/Historic Analysis Floor Plans


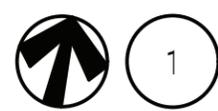



PHOTO LOCATION PLAN - BASEMENT
 SCALE: 1/8" = 1'-0"

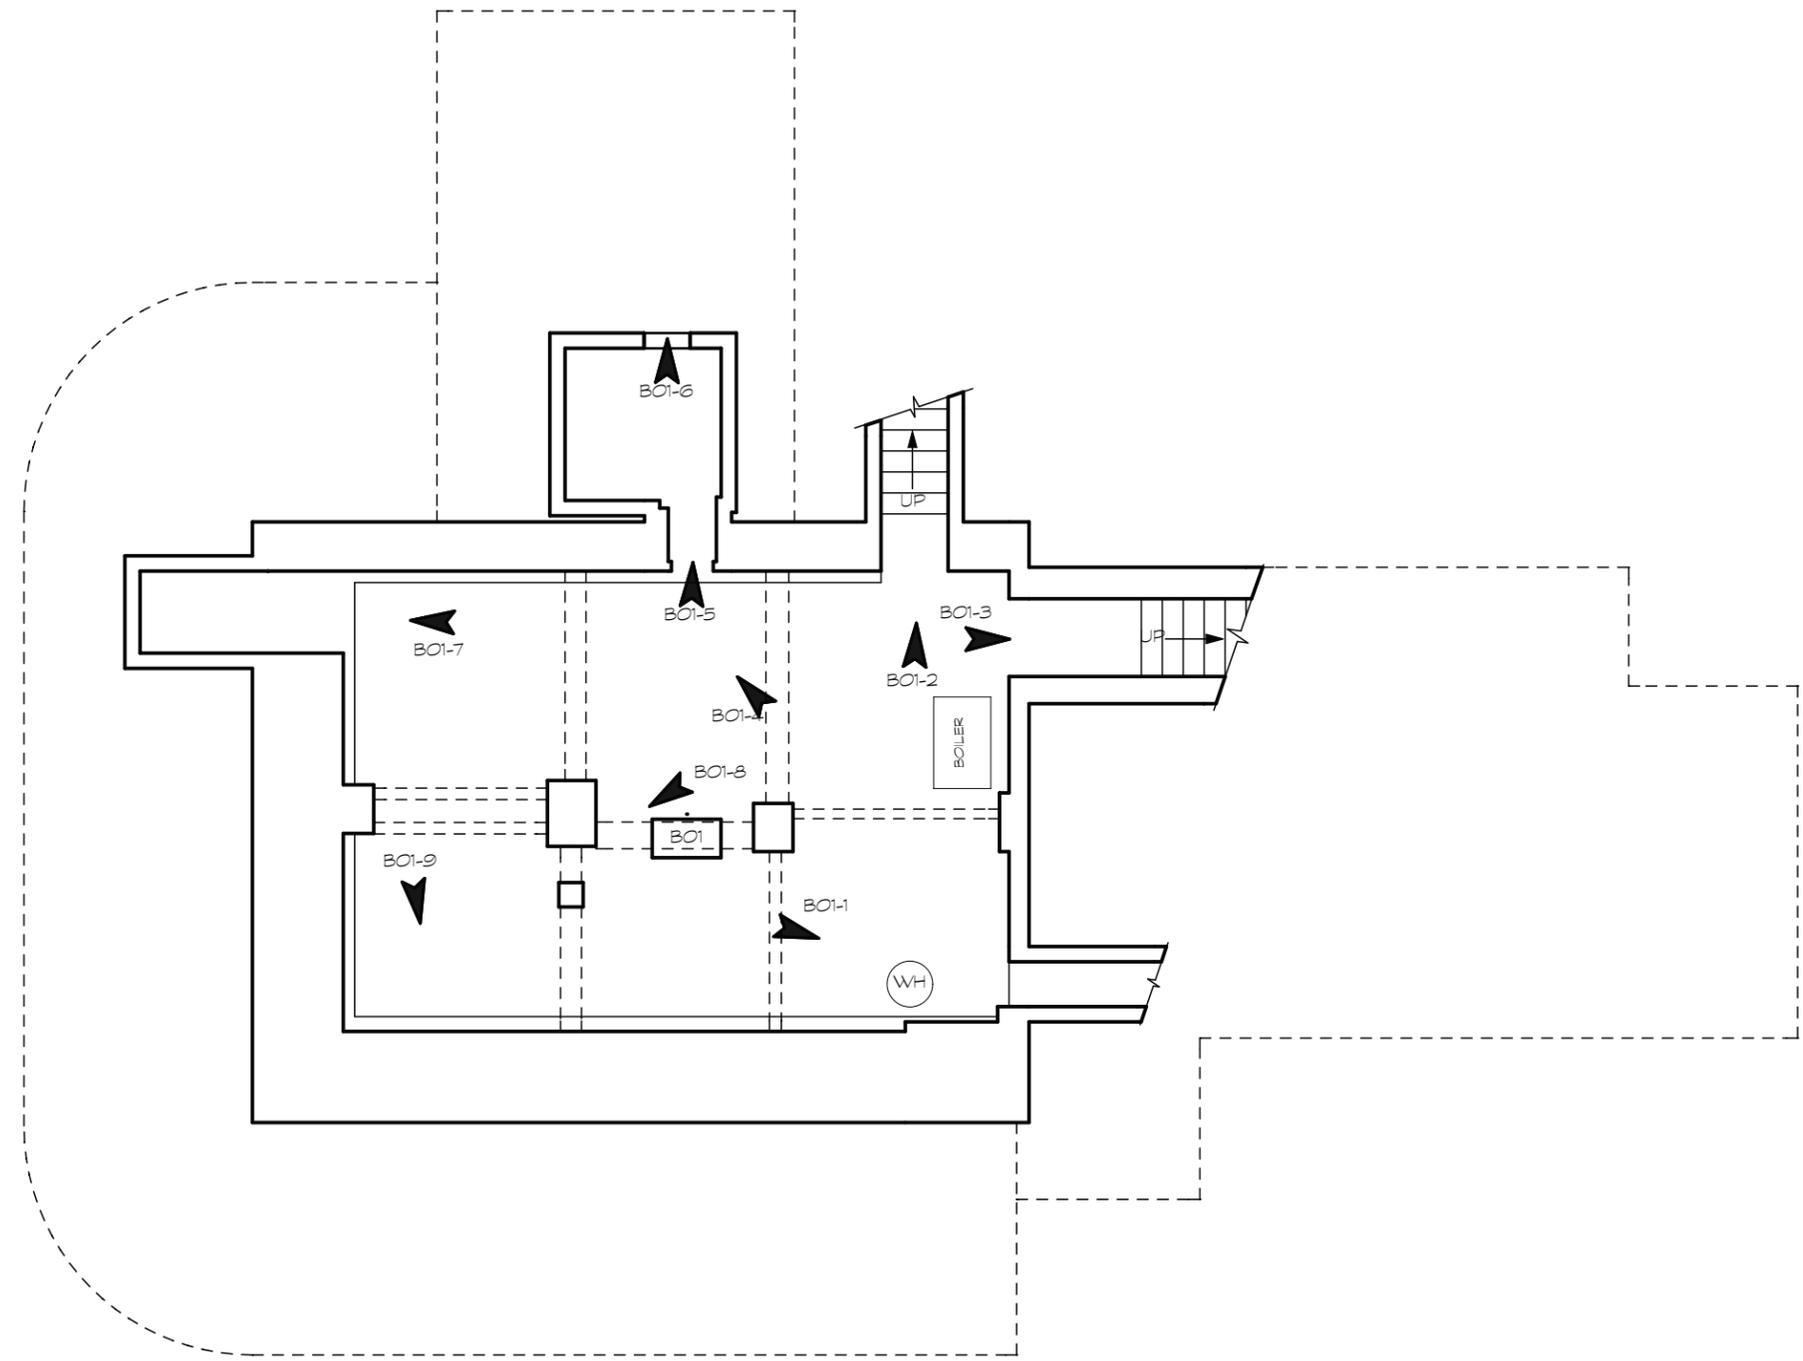


LEGEND

- PHOTO LOCATIONS
- ROOM NUMBERS

B. Existing Conditions/Historic Analysis Floor Plans *continued*

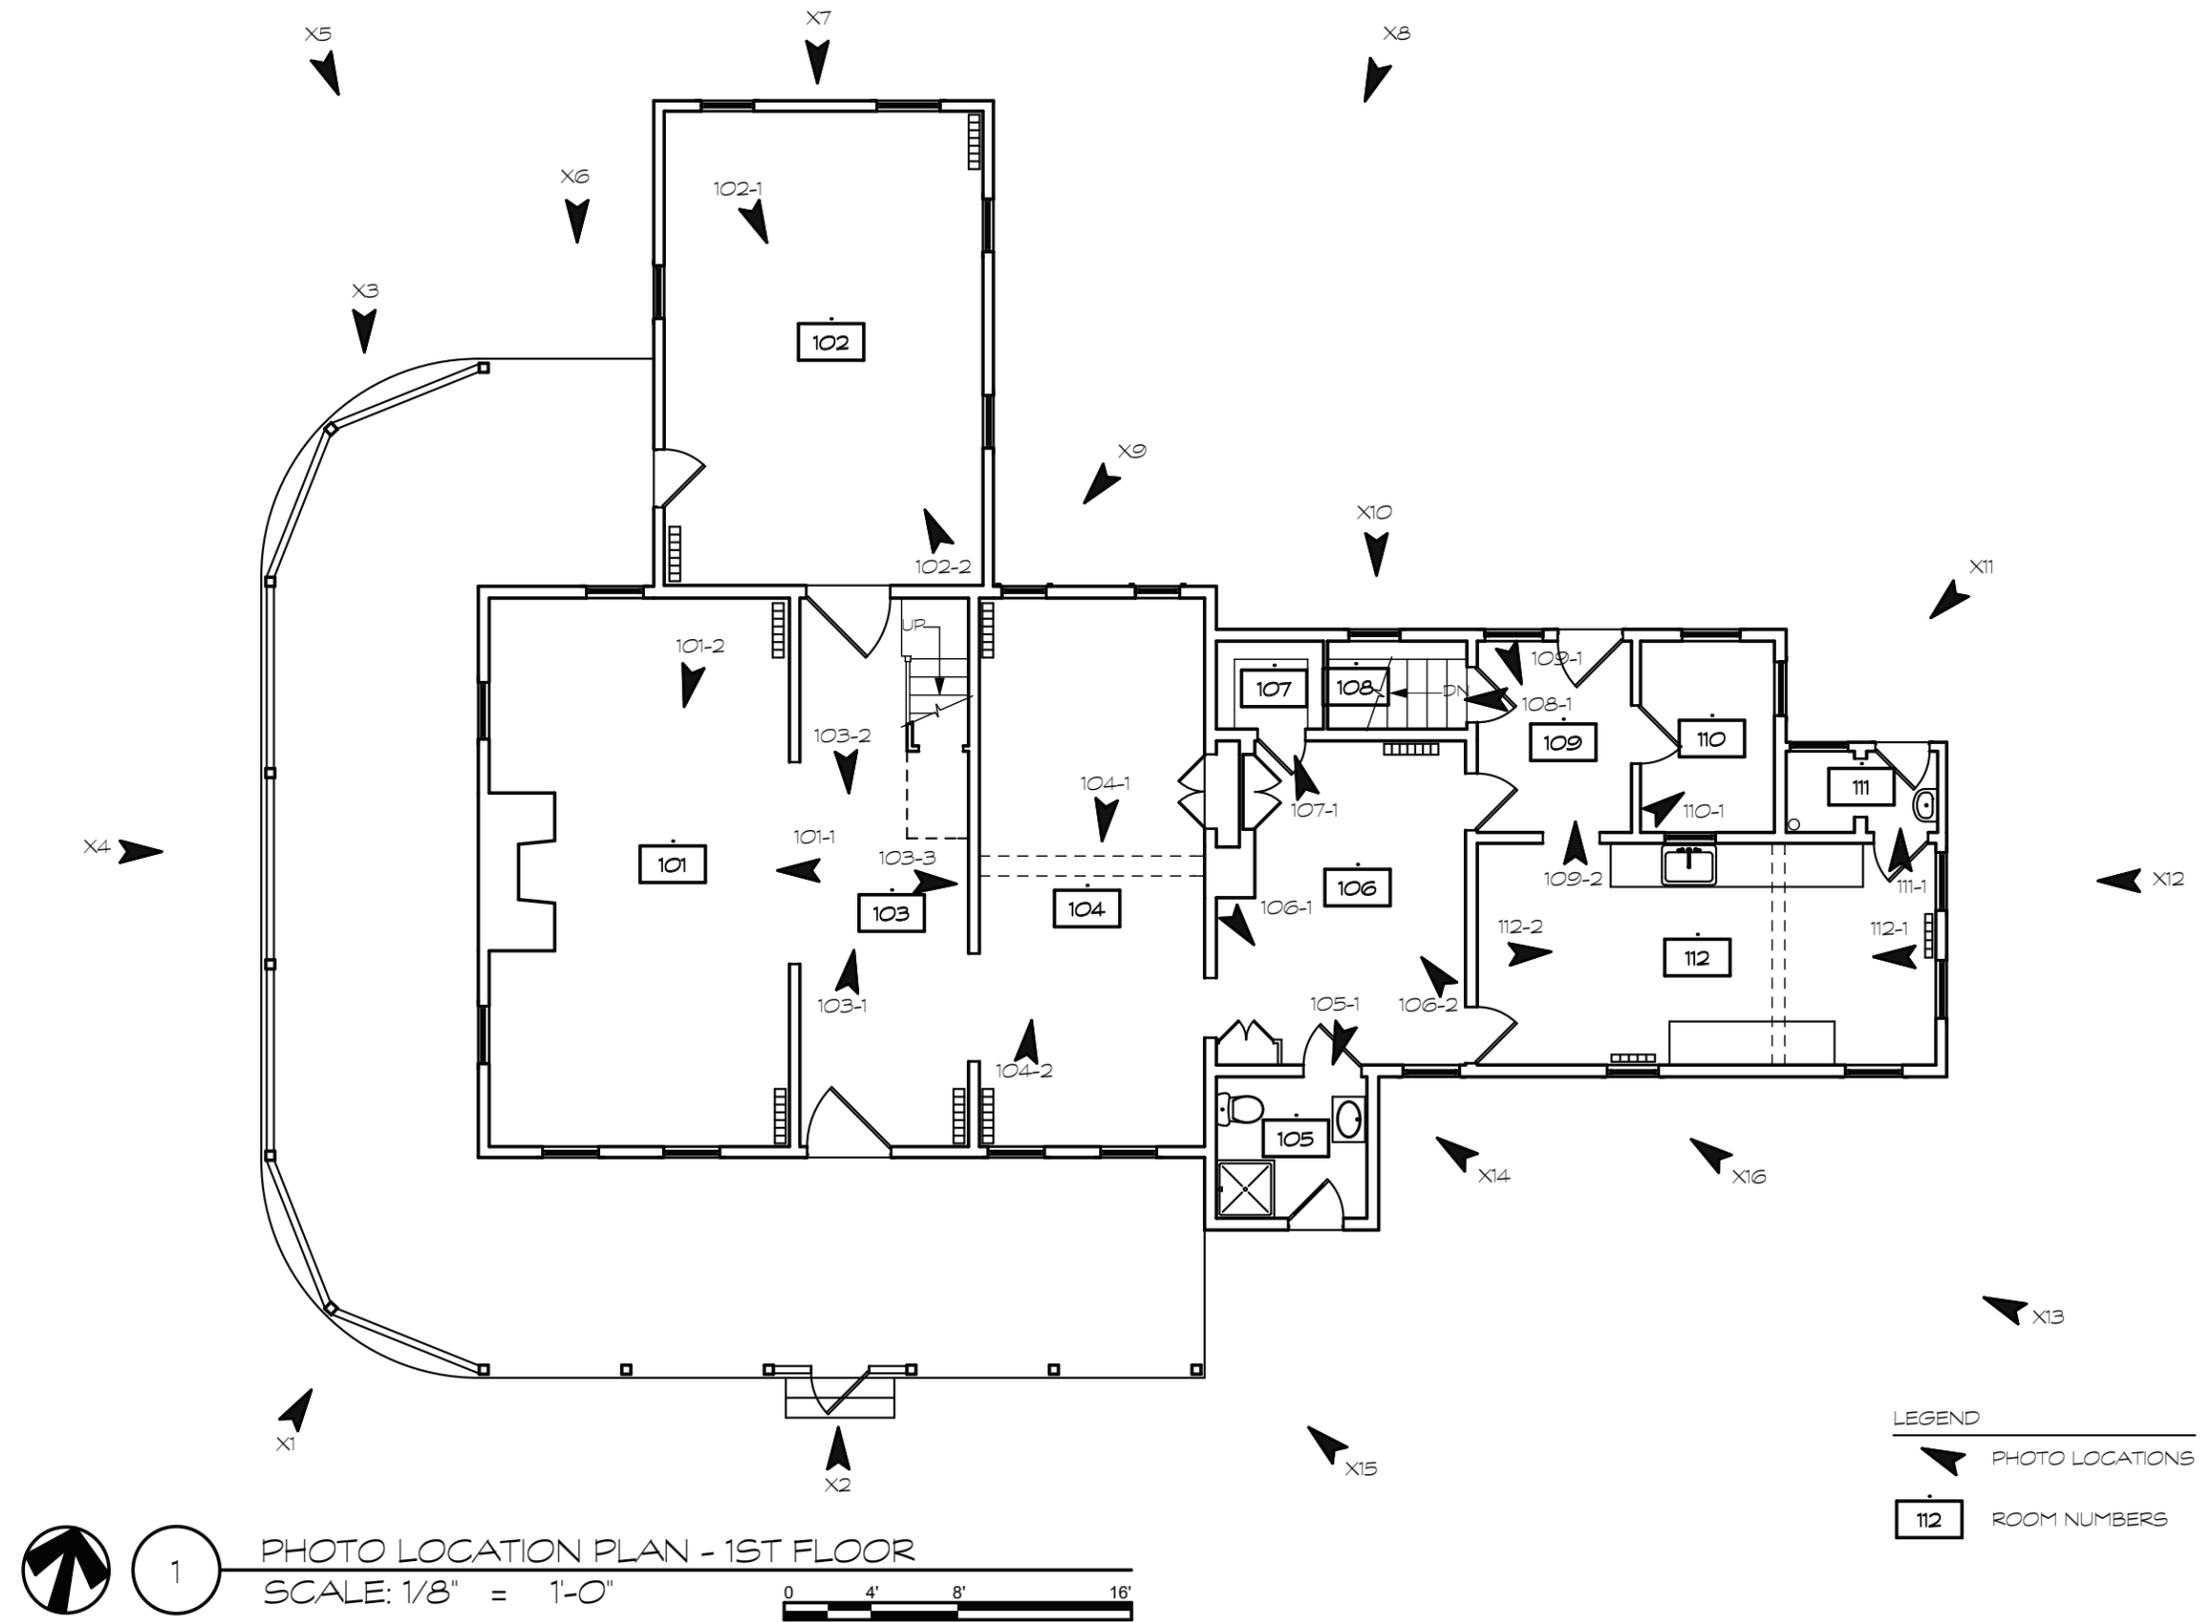

B. Existing Conditions/Historic Analysis Floor Plans *continued*

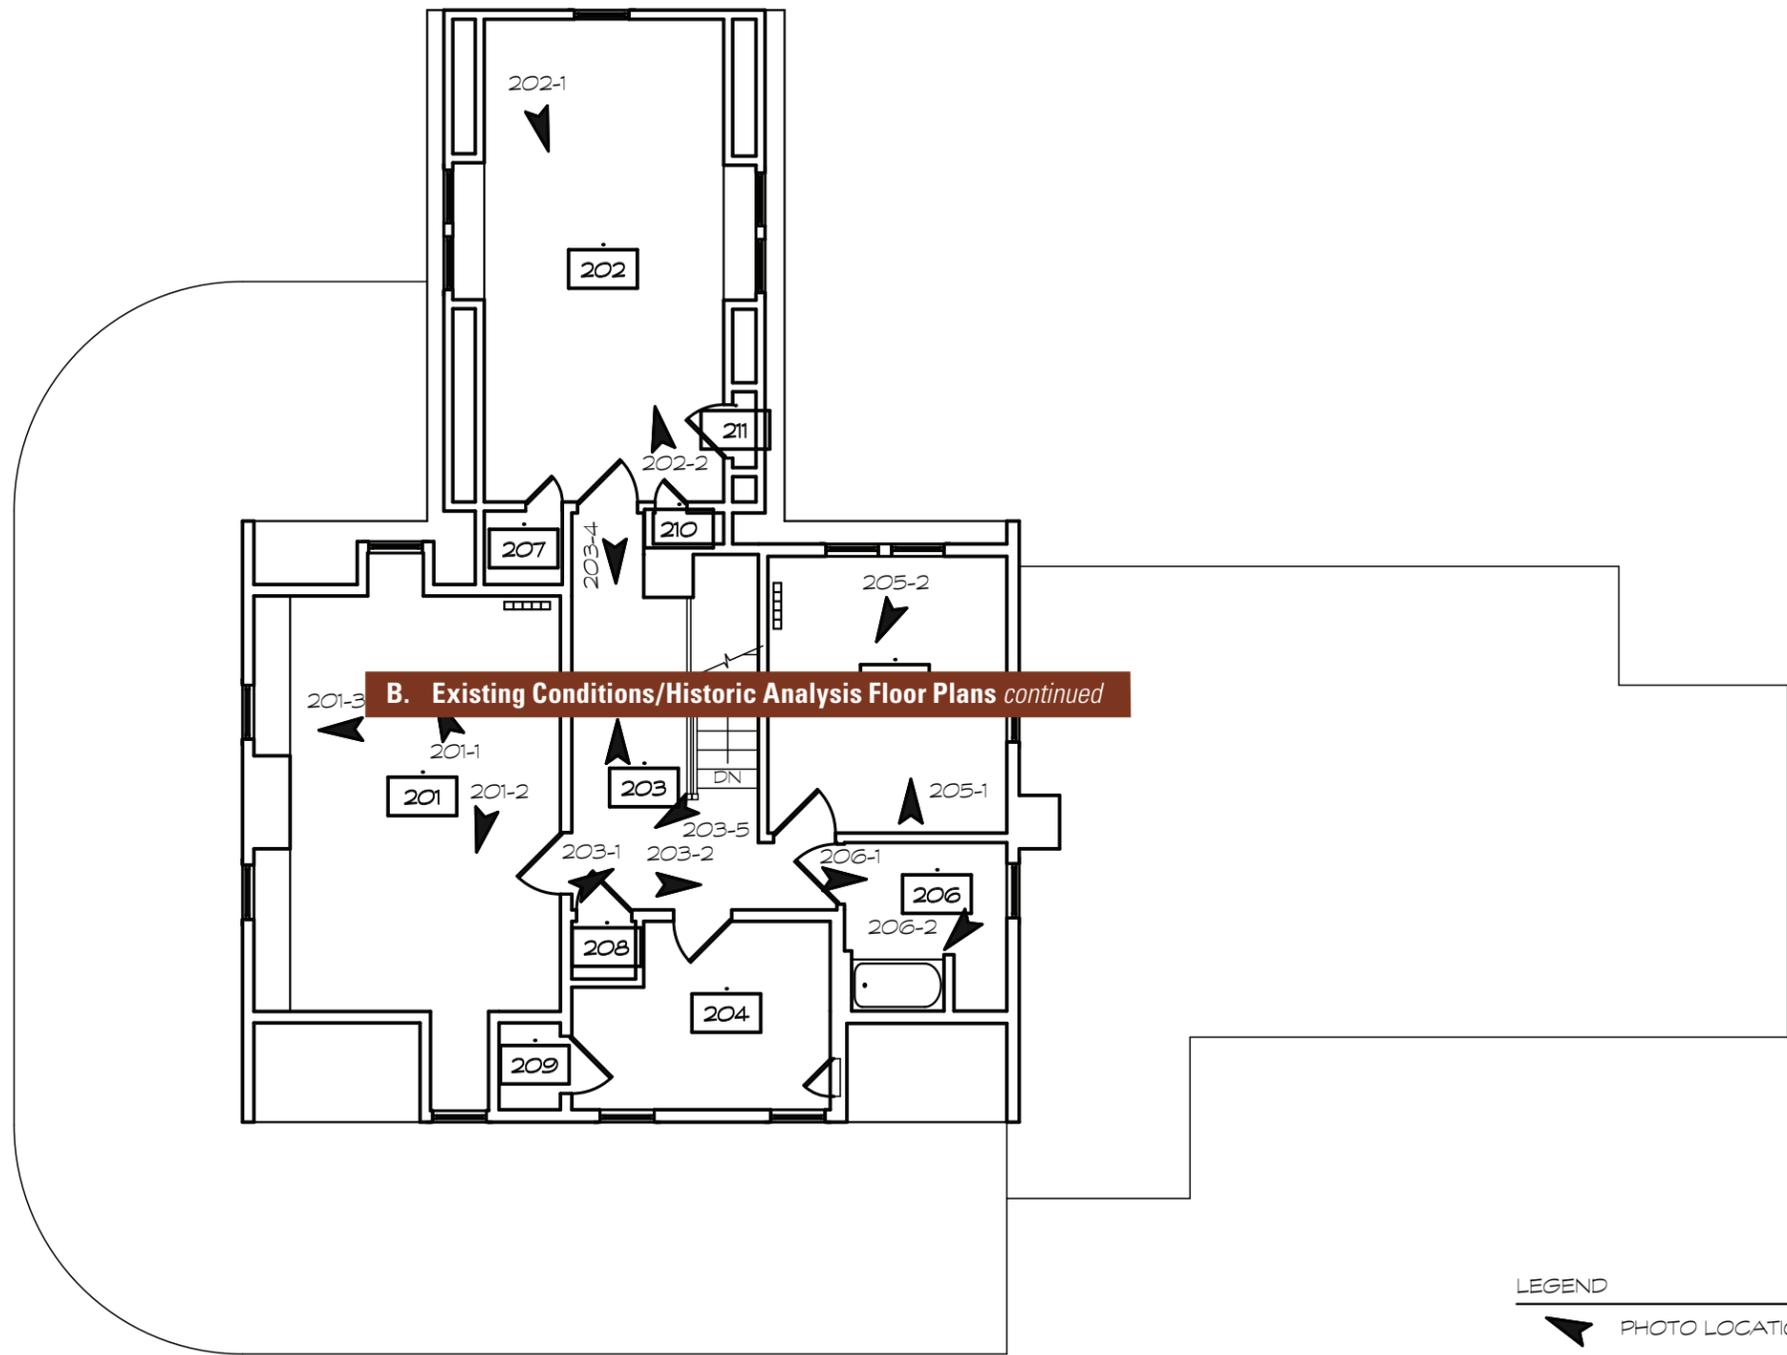

LEGEND


 PHOTO LOCATIONS

 ROOM NUMBERS

  PHOTO LOCATION PLAN - 2ND FLOOR
 SCALE: 1/8" = 1'-0"



B. Existing Conditions/Historic Analysis Floor Plans *continued*

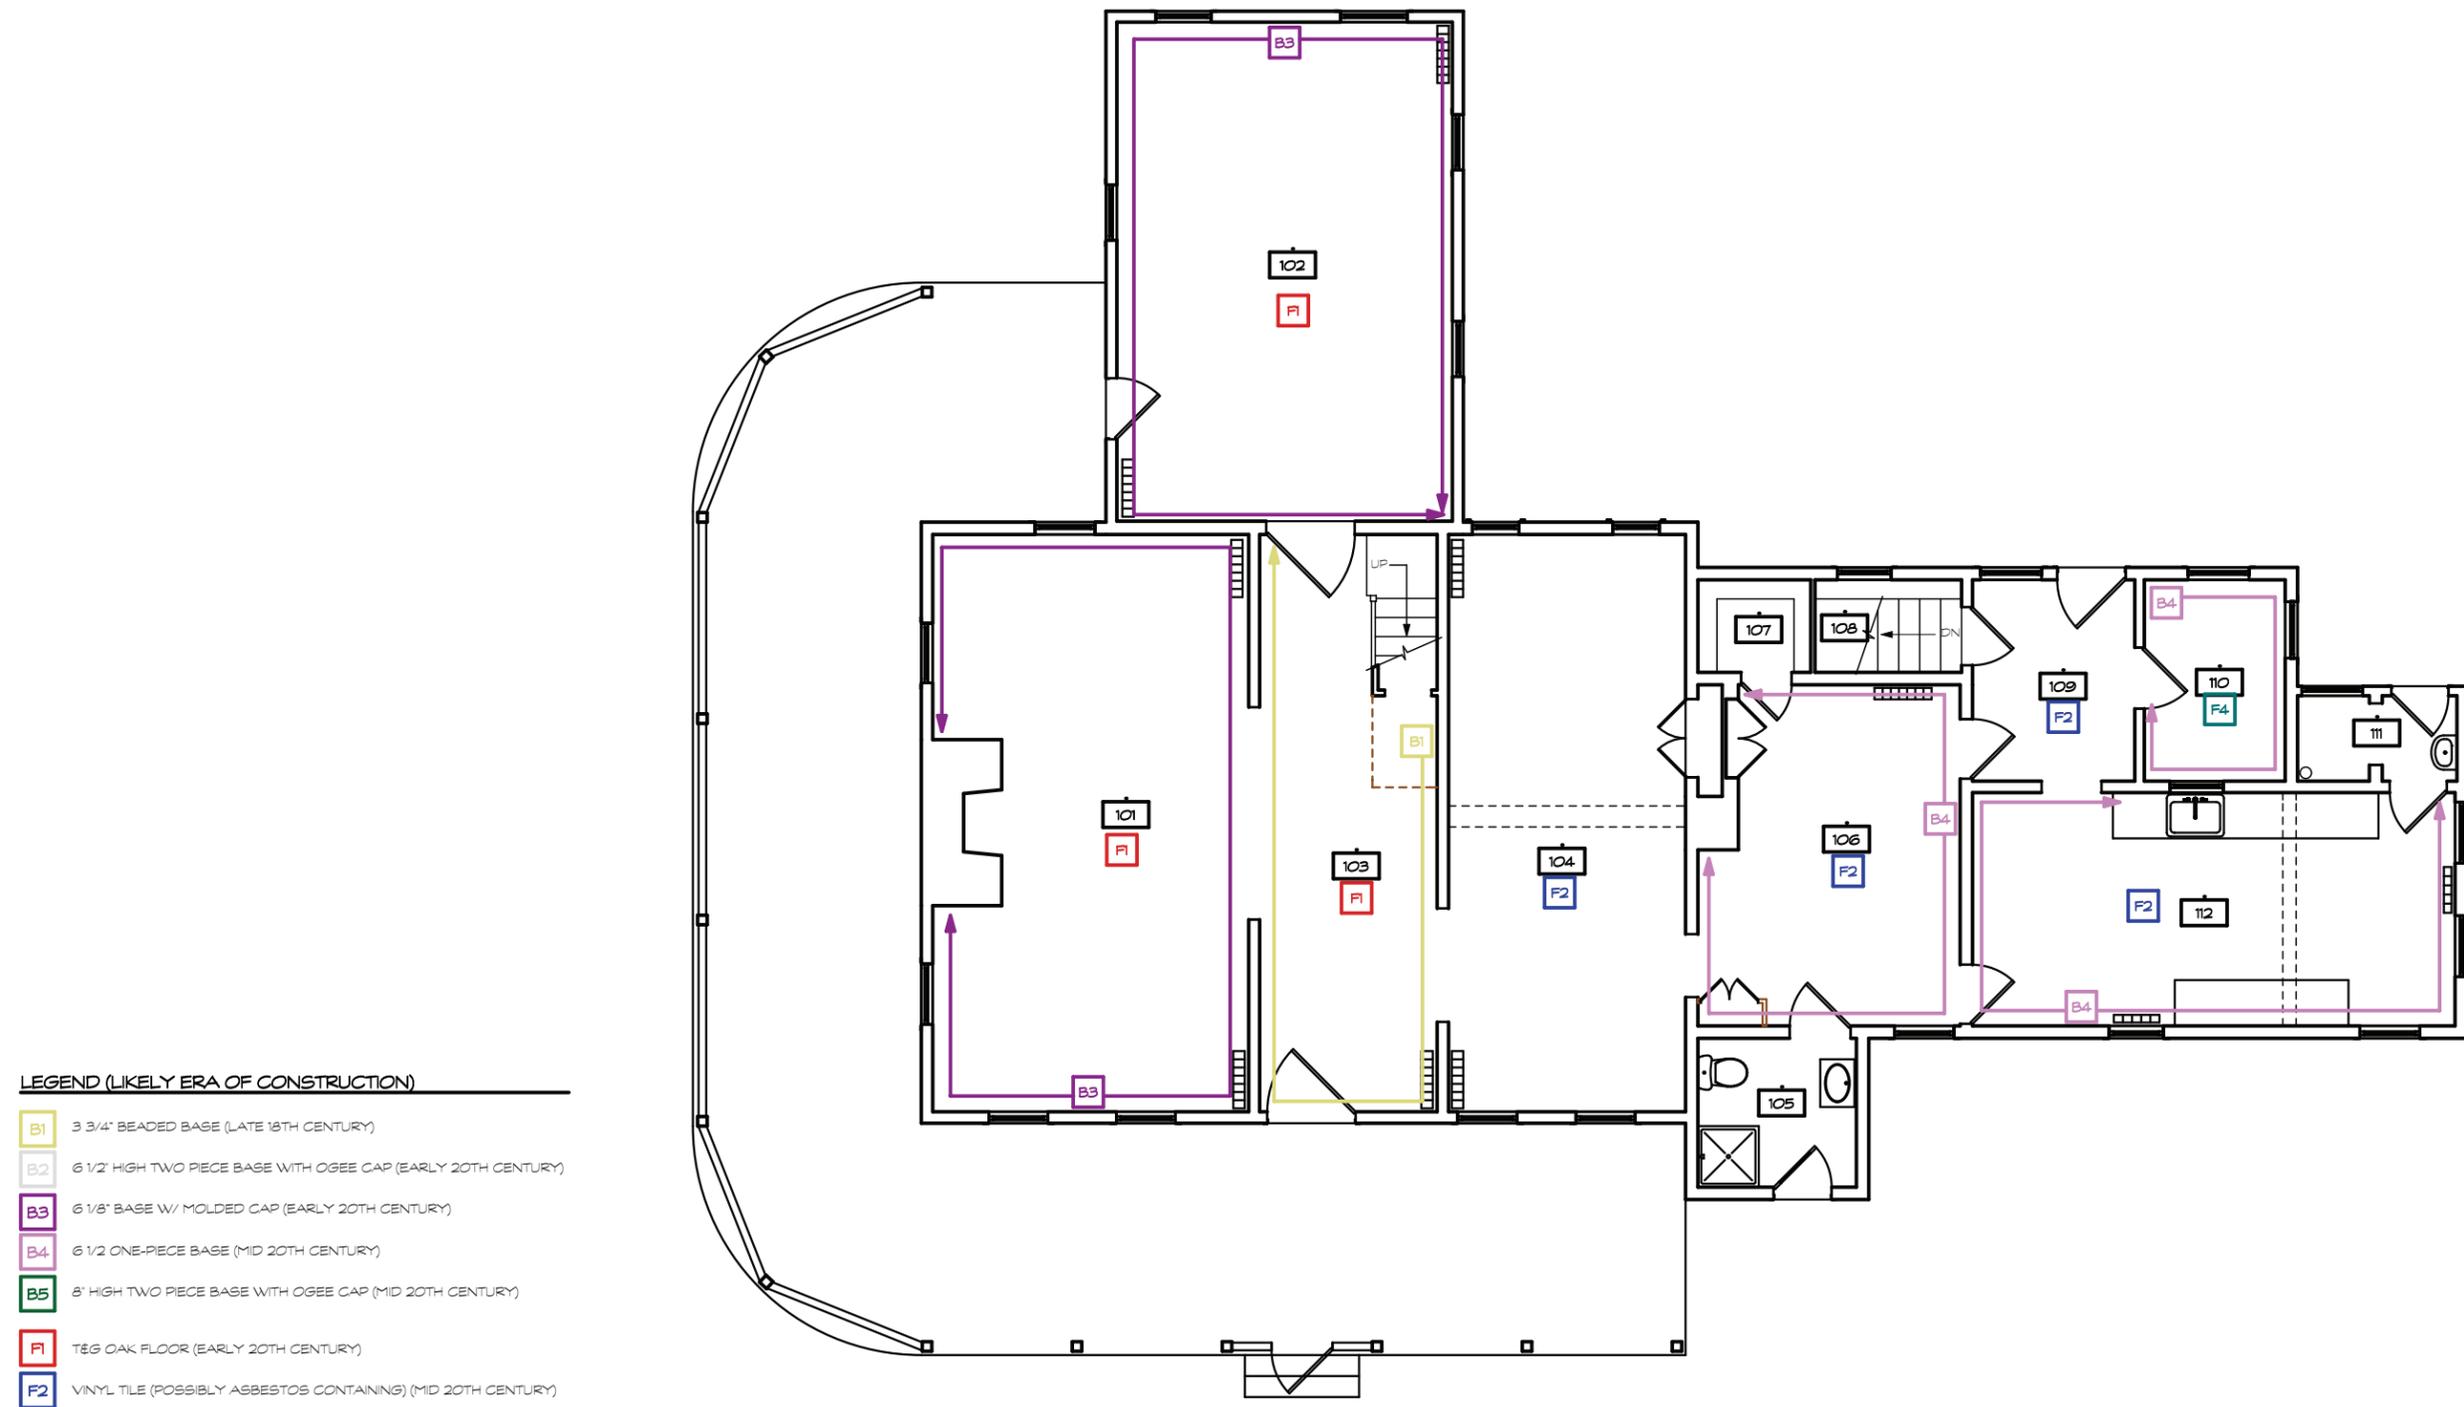


1

ANALYSIS PLAN - FLOORING & BASE 1ST FLOOR
SCALE: 1/8" = 1'-0"



B. Existing Conditions/Historic Analysis Floor Plans *continued*

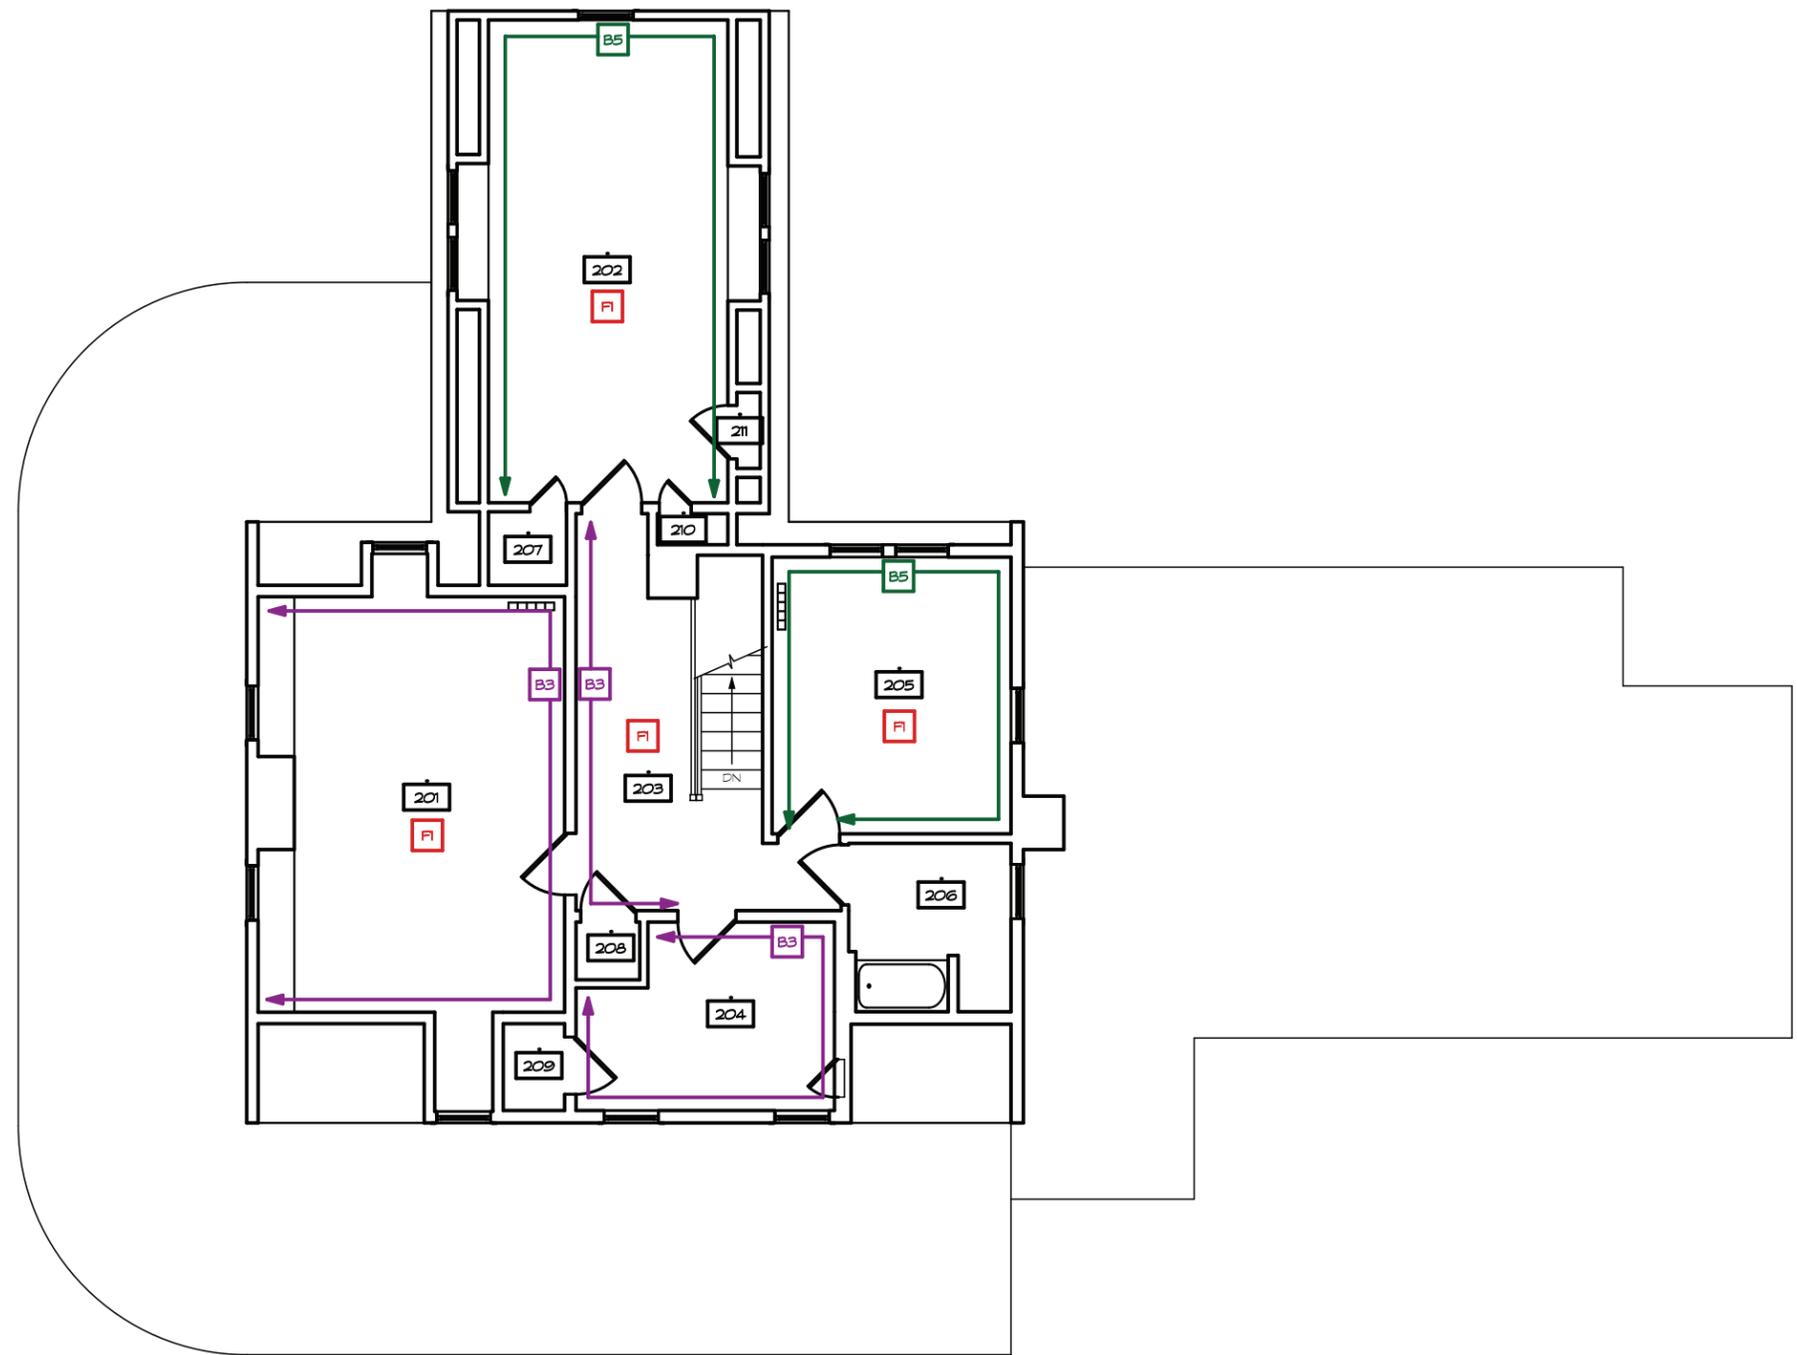

LEGEND (LIKELY ERA OF CONSTRUCTION)

- B1 3 3/4" BEADED BASE (LATE 18TH CENTURY)
- B2 6 1/2" HIGH TWO PIECE BASE WITH OGEE CAP (EARLY 20TH CENTURY)
- B3 6 1/8" BASE W/ MOLDED CAP (EARLY 20TH CENTURY)
- B4 6 1/2" ONE-PIECE BASE (MID 20TH CENTURY)
- B5 8" HIGH TWO PIECE BASE WITH OGEE CAP (MID 20TH CENTURY)
- F1 T&G OAK FLOOR (EARLY 20TH CENTURY)
- F2 VINYL TILE (POSSIBLY ASBESTOS CONTAINING) (MID 20TH CENTURY)




ANALYSIS PLAN - FLOORING & BASE 2ND FLOOR
SCALE: 1/8" = 1'-0"



B. Existing Conditions/Historic Analysis Floor Plans *continued*

LEGEND (LIKELY ERA OF CONSTRUCTION)


- S1 PLASTER W/ SPLIT WOOD LATHE (LATE 18TH CENTURY)
- S2 PLASTER WITH METAL MESH LATHE (EARLY 20TH CENTURY)
- S3 PLASTER WITH ROCK LATHE (MID 20TH CENTURY)
- S4 TONGUE AND GROOVE BEADED BOARD WAINSCOT (LATE 19TH CENTURY)
- S5 HARDBOARD W/ LATTICE STRIPS FINISHING SEAMS (MID 20TH CENTURY)
- S6 BOARD WALL FINISH (MID 19TH CENTURY)
- S7 GYPSUM BOARD (MID 20TH CENTURY)
- X1 BEVELED CLAPBOARD SIDING (LATE 18TH CENTURY) (LATE 19TH CENTURY)
- X2 GERMAN SIDING (LATE 19TH CENTURY)

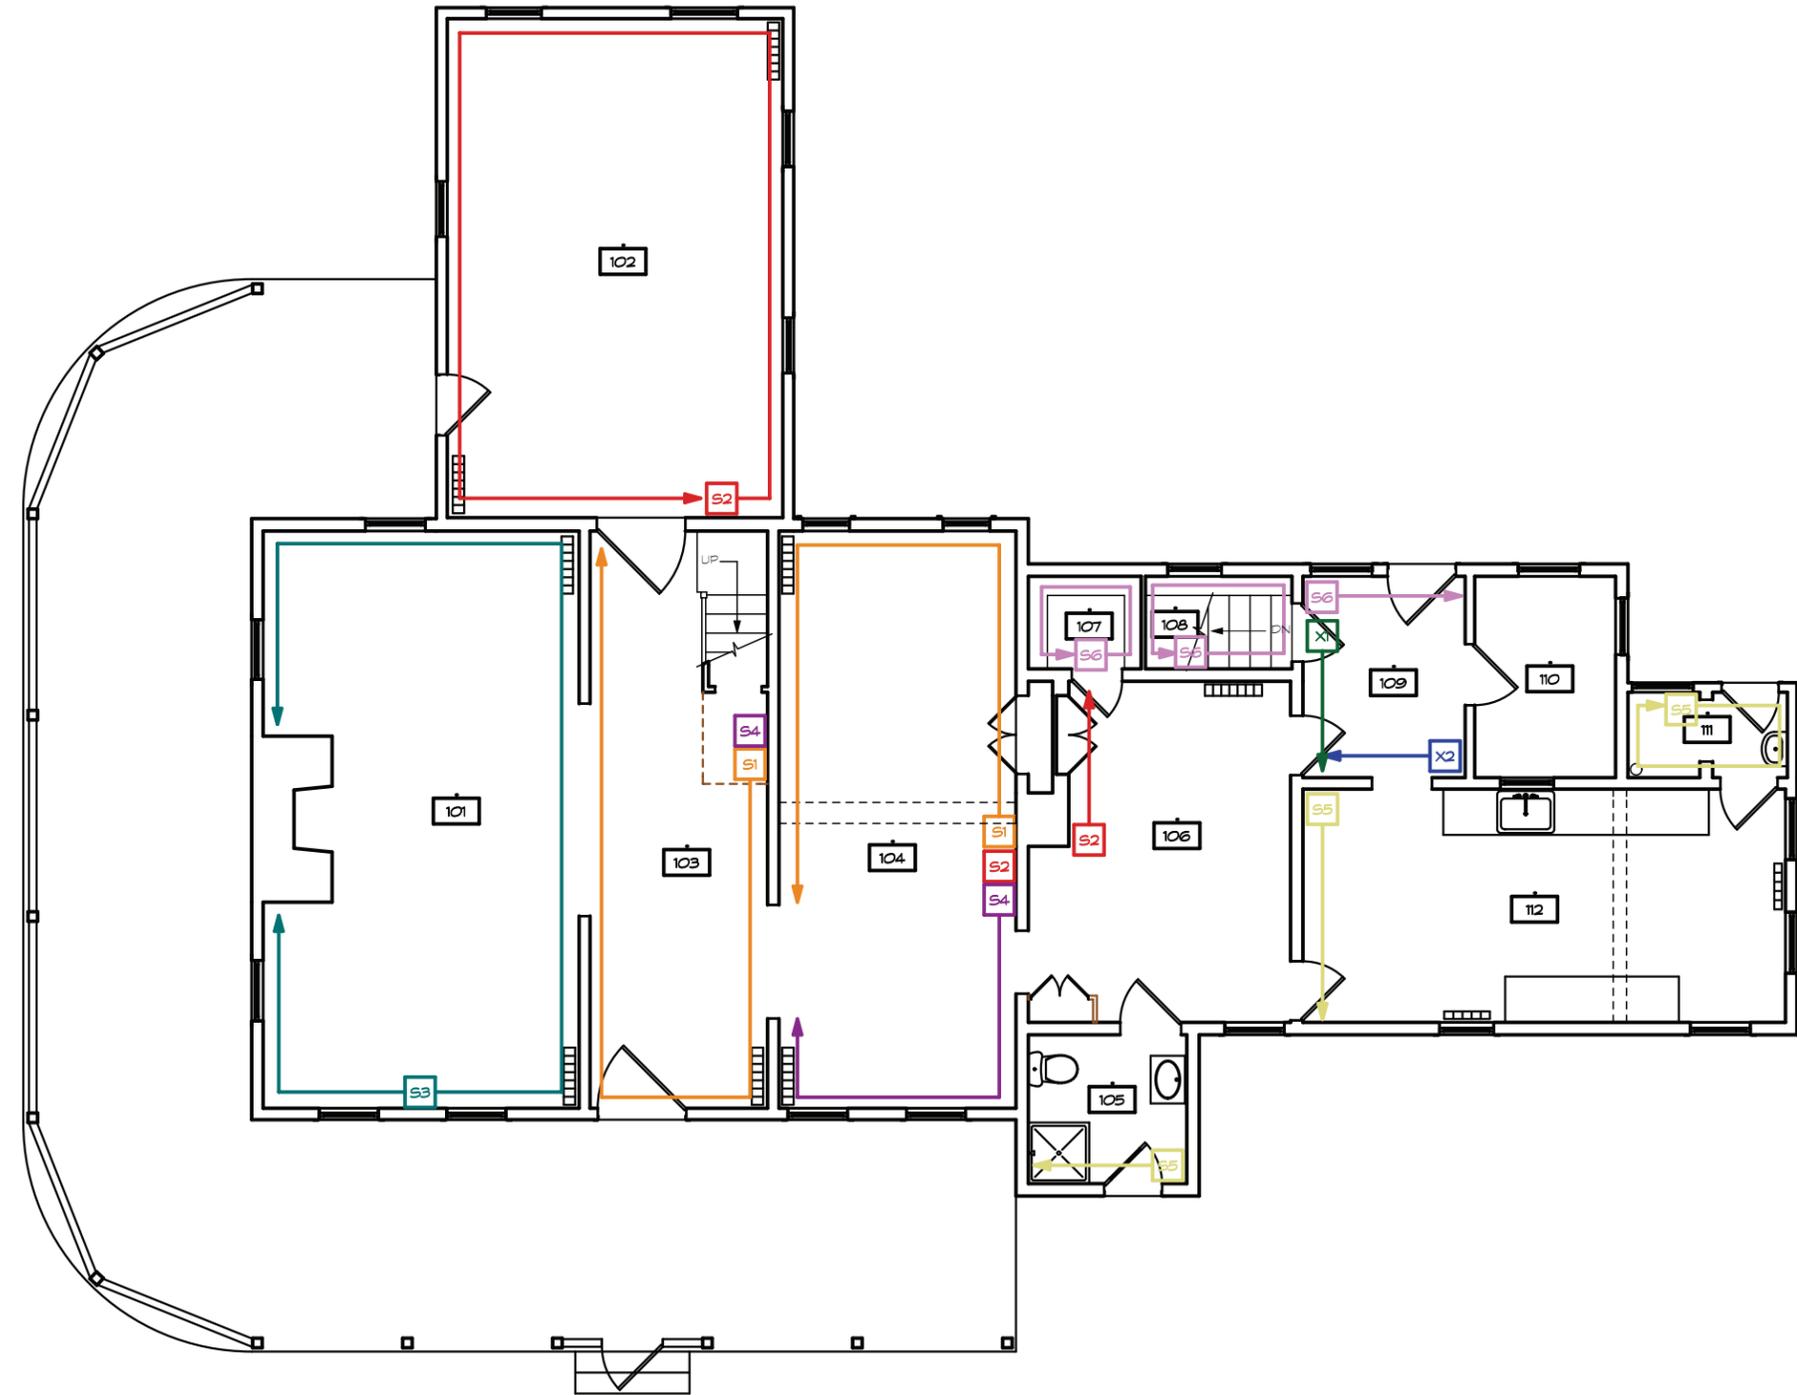

1

ANALYSIS PLAN - WALL FINISHES 1ST FLOOR


SCALE: 1/8" = 1'-0"

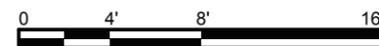

B. Existing Conditions/Historic Analysis Floor Plans *continued*

LEGEND (LIKELY ERA OF CONSTRUCTION)

- S1 PLASTER W/ SPLIT WOOD LATHE (LATE 18TH CENTURY)
- S2 PLASTER WITH METAL MESH LATHE (EARLY 20TH CENTURY)
- S3 PLASTER WITH ROCK LATHE (MID 20TH CENTURY)
- S4 TONGUE AND GROOVE BEADED BOARD WAINSCOT (LATE 19TH CENTURY)
- S5 HARDBOARD W/ LATTICE STRIPS FINISHING SEAMS (MID 20TH CENTURY)
- S6 BOARD WALL FINISH (MID 19TH CENTURY)
- S7 GYPSUM BOARD (MID 20TH CENTURY)
- S8 T&G OAK FLOOR (EARLY 20TH CENTURY)
- X1 BEVELED CLAPBOARD SIDING (LATE 18TH CENTURY) (LATE 19TH CENTURY)
- X2 GERMAN SIDING (LATE 19TH CENTURY)

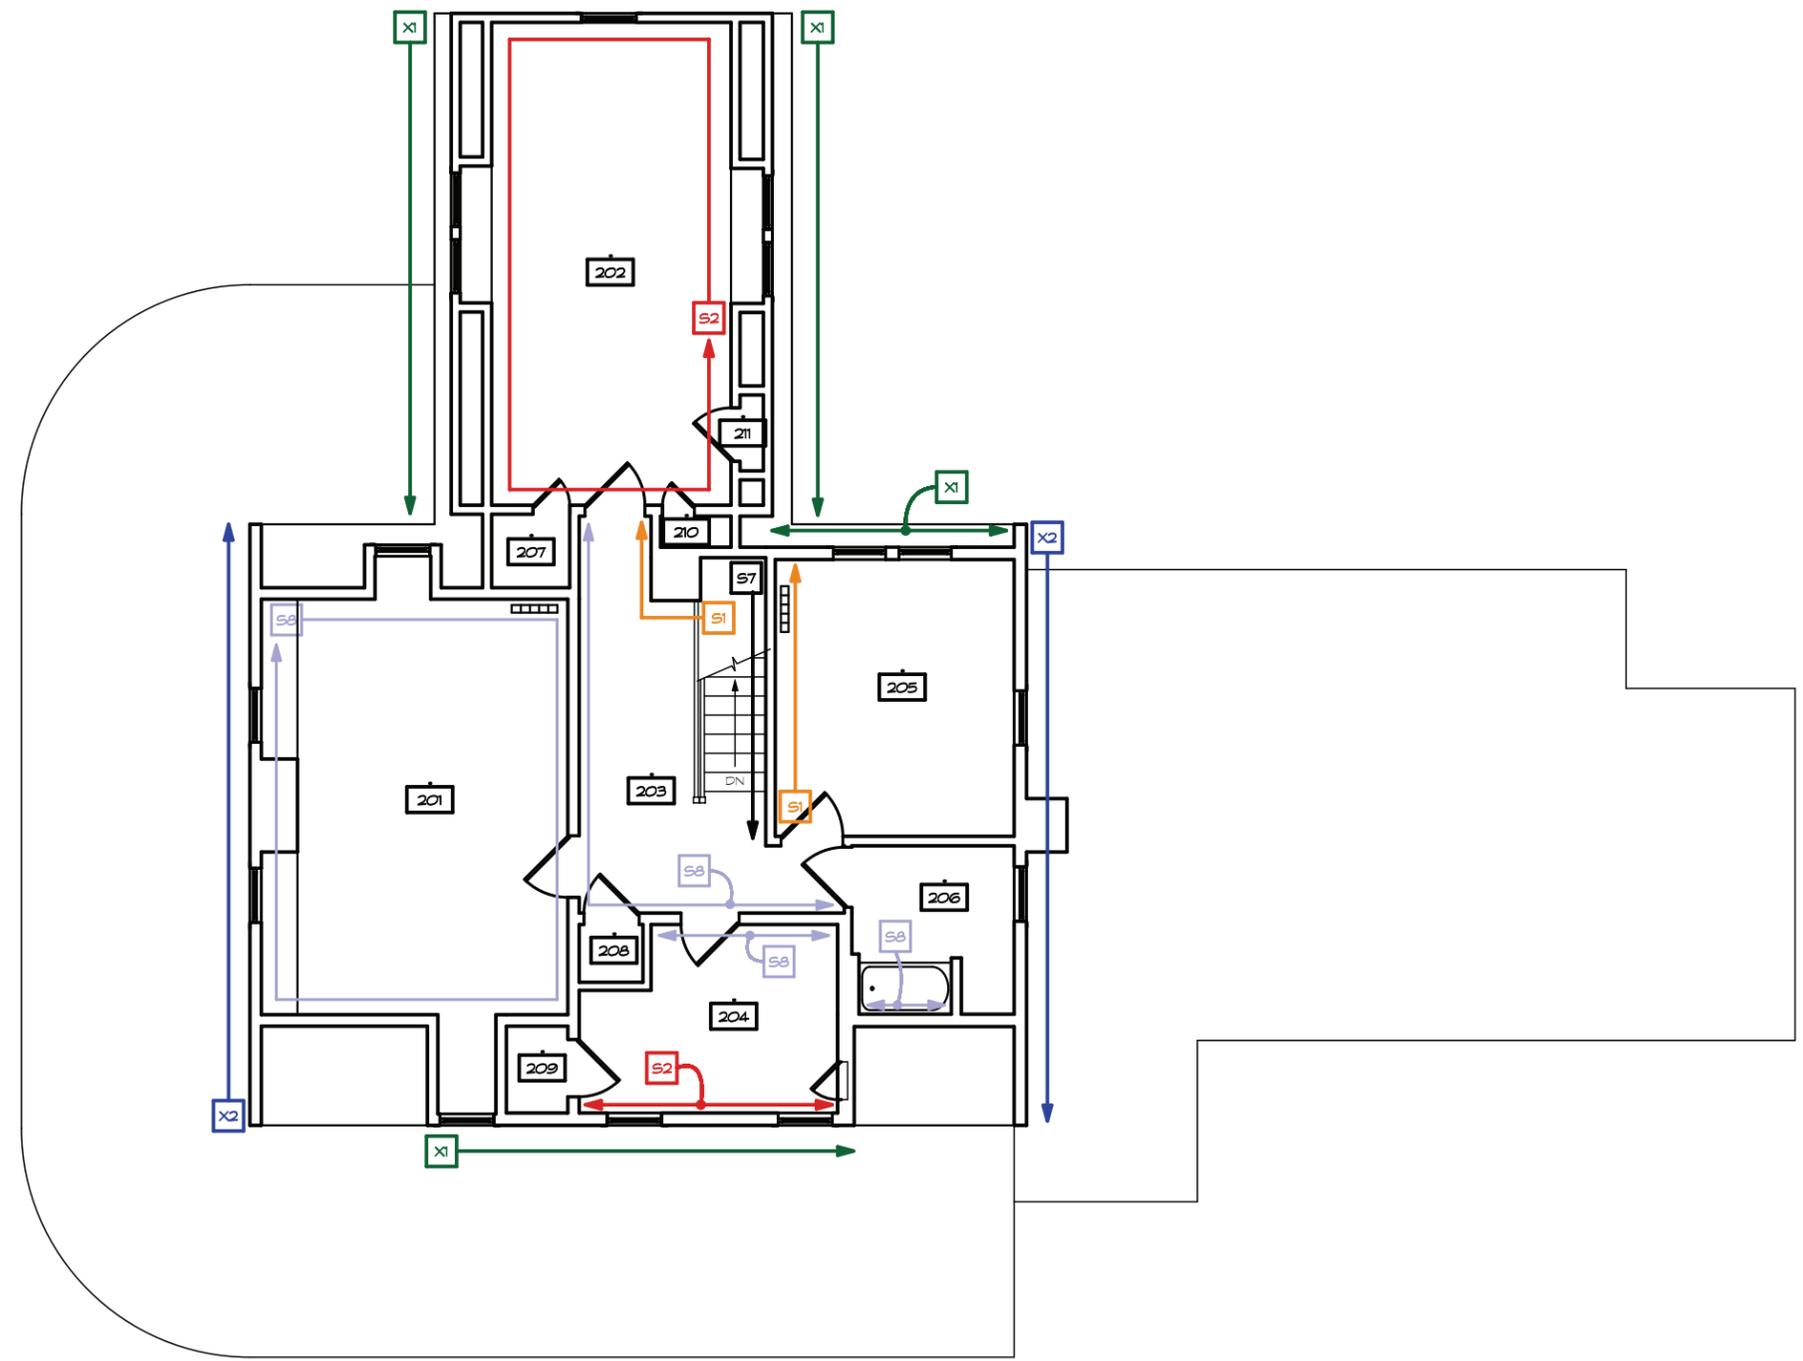

1


ANALYSIS PLAN - WALL FINISHES 2ND
SCALE: 1/8" = 1'-0"



B. Existing Conditions/Historic Analysis Floor Plans *continued*

LEGEND (LIKELY ERA OF CONSTRUCTION)

- W1 6/6 DOUBLE HUNG WINDOW
- W2 2/2 DOUBLE HUNG WINDOW (EARLY 20TH CENTURY)
- W3 6 PANE CASEMENT WINDOW (LATE 18TH CENTURY?)
- W4 6/6 DOUBLE HUNG WINDOW (ATYPICAL MUNTINS)
- D1 4 PANEL - DOOR (LATE 19TH CENTURY)
- D2 5 PANEL VETICAL/HORIZONTAL PANEL DOOR (EARLY 20TH CENTURY)
- D3 5 PANEL HORIZONTAL PANEL DOOR (EARLY 20TH CENTURY)
- D4 4 PANEL - GLASS IN TOP PANEL DOOR (LATE 19TH CENTURY)
- D5 10 PANEL GLASS PANE DOOR (MID 20TH CENTURY)
- D6 TWO PANEL DOOR (MID 20TH CENTURY)
- D7 6 PANE GLASS/HORIZONTAL LOWER PANEL DOOR (MID 20TH CENTURY)
- D8 1 PANEL DOOR (MID 20TH CENTURY)
- D9 BUILT UP BOARD DOORS (EARLY 20TH CENTURY)
- T1 3 1/2" BEADED CHAIR RAIL (LATE 18TH CENTURY)
- T2 4 1/8" BEADED CASING W/ BACKBAND (LATE 18TH CENTURY)
- T3 SMALL BULLNOSE CASING (LATE 18TH CENTURY)
- T4 3" MOLDED CASING (LATE 19TH CENTURY)
- T5 SMALL TRIM AT DORMER EDGES (LATE 18TH CENTURY)
- T6 4" FLAT CASING W/ ROUNDED EDGES, HEADER STOP, HEADER CAPITAL (MID 20TH CENTURY)
- T7 FLAT CASING W/ PROJECTING HEADER (MID 20TH CENTURY)
- T8 DOOR TRIM W/ TRANSOM
- T9 FLAT CASING MITRED W/ ROUNDED EDGE (MID 20TH CENTURY)
- T10 FLAT CASING W/O PROJECTING HEADER (MID 20TH CENTURY)
- T11 4 7/8" MOLDED CASING (LATE 19TH CENTURY)
- 1 BEHIND LATER CONSTRUCTION
- 2 WAINSCOT HEIGHT
- 3 DIFFERENT TRIM ON OPPOSITE SIDES OF DOOR
- 4 TWO LAYERS OF LATHE PLUS WAINSCOT

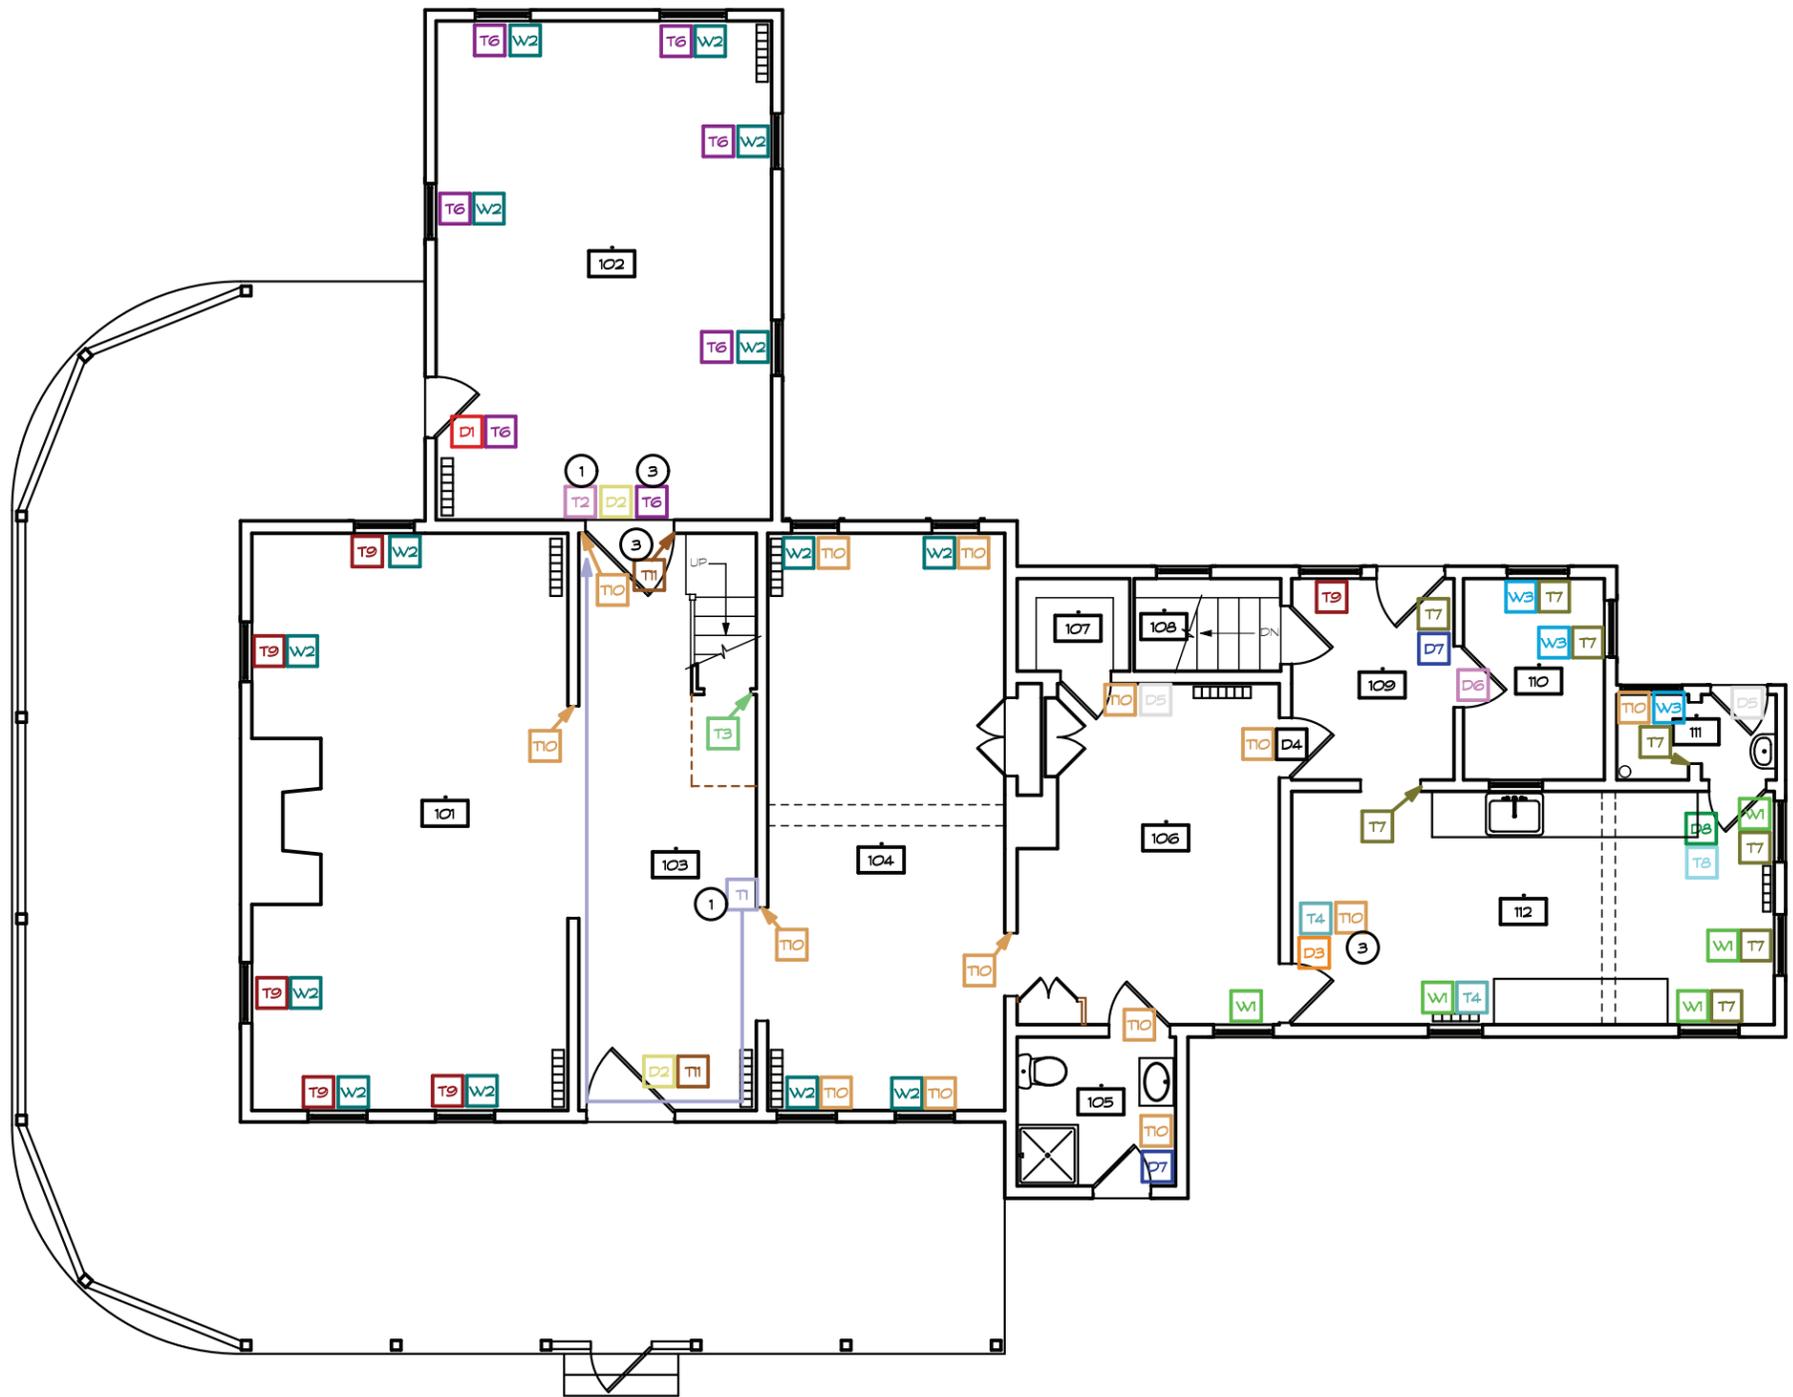


ANALYSIS PLAN - DOOR & WINDOW TRIM 1ST FLOOR
SCALE: 1/8" = 1'-0"



B. Existing Conditions/Historic Analysis Floor Plans *continued*

LEGEND (LIKELY ERA OF CONSTRUCTION)

- W1 6/6 DOUBLE HUNG WINDOW
- W2 2/2 DOUBLE HUNG WINDOW (EARLY 20TH CENTURY)
- W3 6 PANE CASEMENT WINDOW (LATE 18TH CENTURY?)
- W4 6/6 DOUBLE HUNG WINDOW (ATYPICAL MUNTINS)
- D1 4 PANEL - DOOR (LATE 19TH CENTURY)
- D2 5 PANEL VETICAL/HORIZONTAL PANEL DOOR (EARLY 20TH CENTURY)
- D3 5 PANEL HORIZONTAL PANEL DOOR (EARLY 20TH CENTURY)
- D4 4 PANEL - GLASS IN TOP PANEL DOOR (LATE 19TH CENTURY)
- D5 10 PANEL GLASS PANE DOOR (MID 20TH CENTURY)
- D6 TWO PANEL DOOR (MID 20TH CENTURY)
- D7 6 PANE GLASS/HORIZONTAL LOWER PANEL DOOR (MID 20TH CENTURY)
- D8 1 PANEL DOOR (MID 20TH CENTURY)
- D9 BUILT UP BOARD DOORS (EARLY 20TH CENTURY)
- T1 3 1/2" BEADED CHAIR RAIL (LATE 18TH CENTURY)
- T2 4 1/8" BEADED CASING W/ BACKBAND (LATE 18TH CENTURY)
- T3 SMALL BULLNOSE CASING (LATE 18TH CENTURY)
- T4 3" MOLDED CASING (LATE 19TH CENTURY)
- T5 SMALL TRIM AT DORMER EDGES (LATE 18TH CENTURY)
- T6 4" FLAT CASING W/ ROUNDED EDGES, HEADER STOP, HEADER CAPITAL (MID 20TH CENTURY)
- T7 FLAT CASING W/ PROJECTING HEADER (MID 20TH CENTURY)
- T8 DOOR TRIM W/ TRANSOM
- T9 FLAT CASING MITRED W/ ROUNDED EDGE (MID 20TH CENTURY)
- T10 FLAT CASING W/O PROJECTING HEADER (MID 20TH CENTURY)
- T11 4 7/8" MOLDED CASING (LATE 19TH CENTURY)
- 1 BEHIND LATER CONSTRUCTION
- 2 WAINSCOT HEIGHT
- 3 DIFFERENT TRIM ON OPPOSITE SIDES OF DOOR
- 4 TWO LAYERS OF LATHE PLUS WAINSCOT

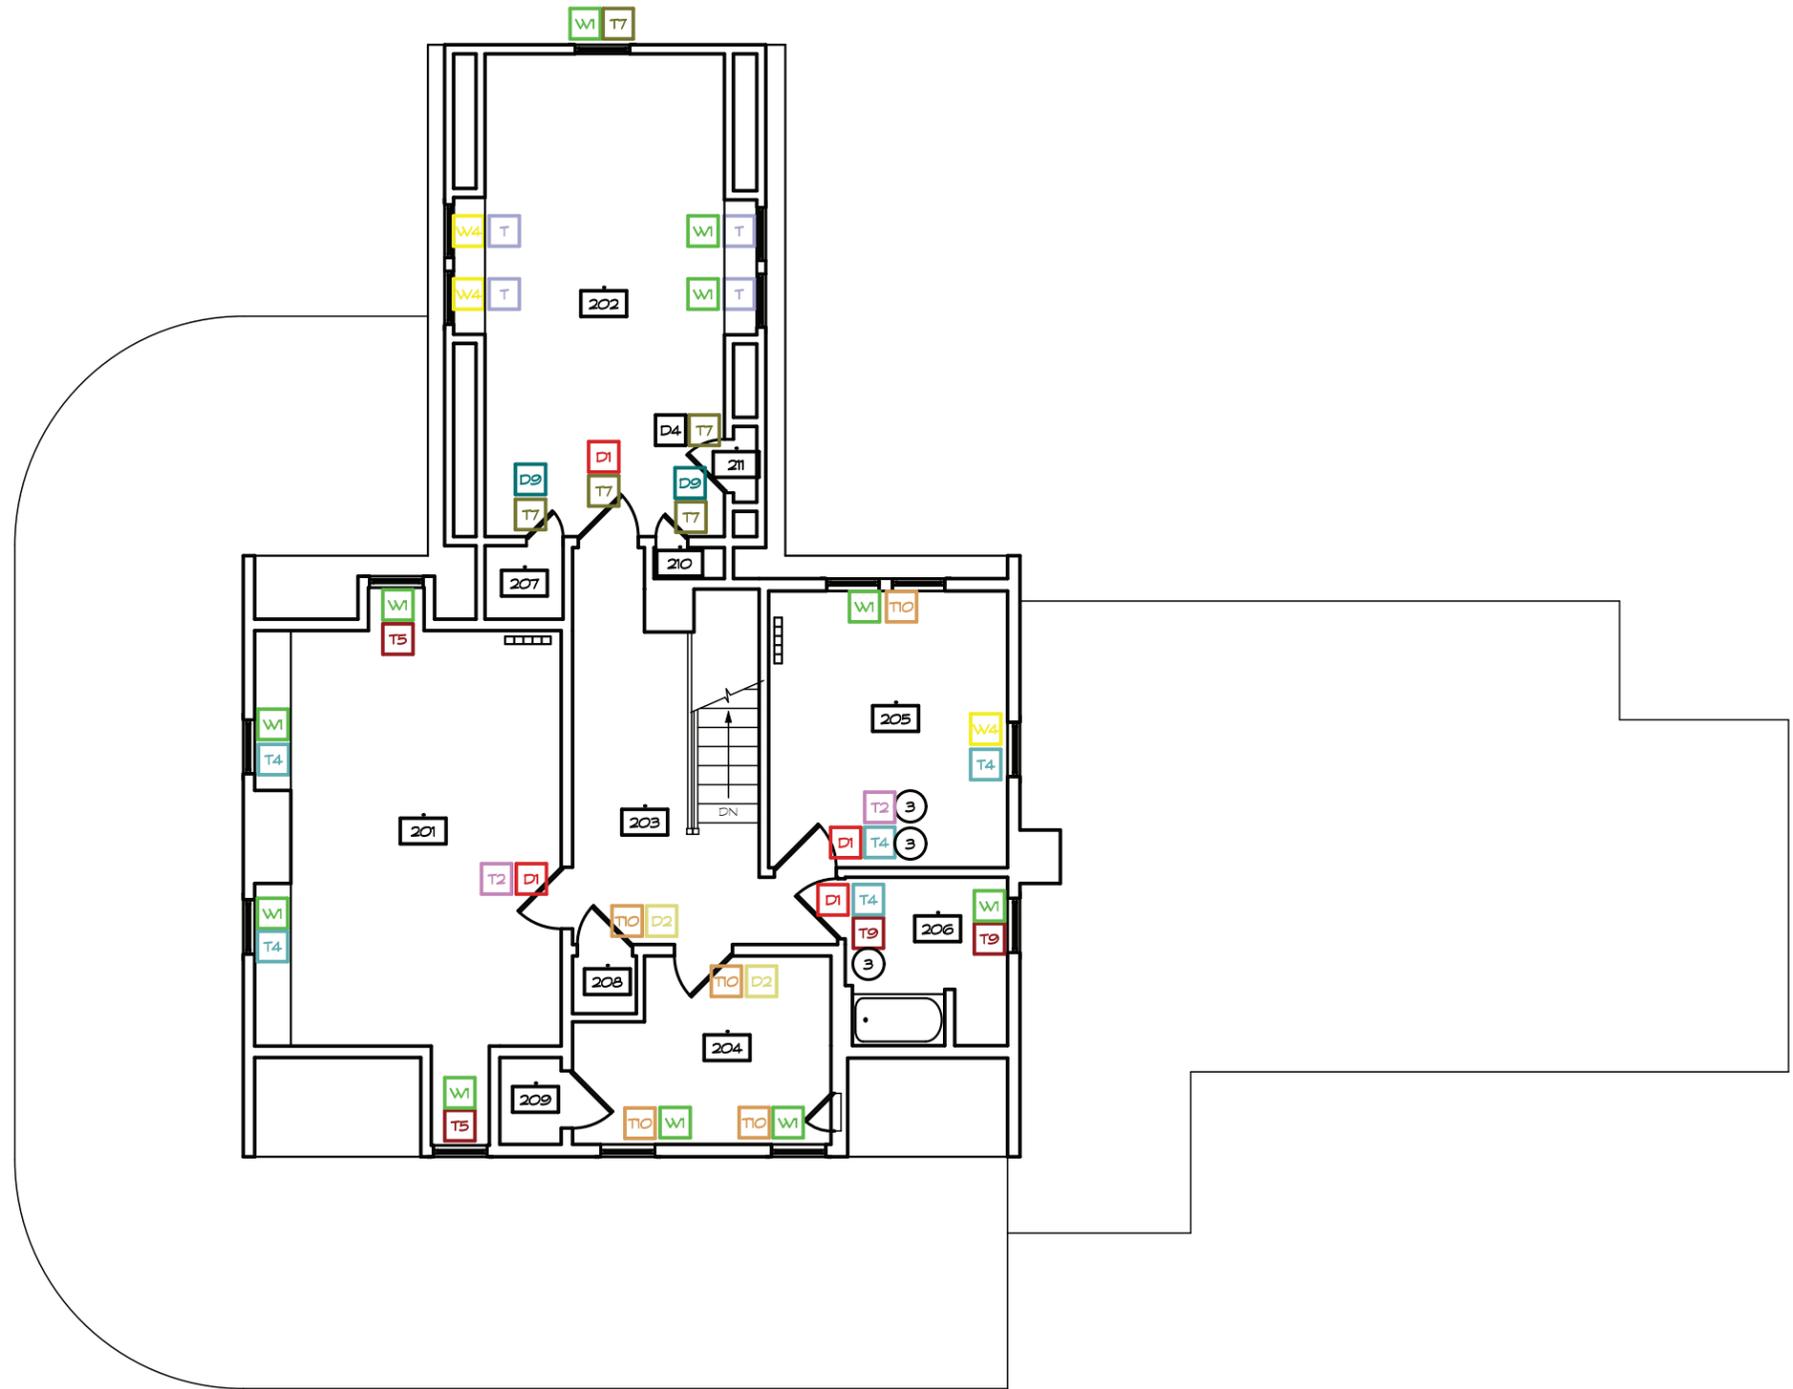

1

ANALYSIS PLAN - DOOR & WINDOW TRIM 2ND FLOOR

SCALE: 1/8" = 1'-0"



C. Existing Conditions Elevations



1 NORTH ELEVATION
SCALE: 1/8" = 1'-0"



C. Existing Conditions Elevations *continued*



1

SOUTH ELEVATION
SCALE: 1/8" = 1'-0"



C. Existing Conditions Elevations *continued*



1 EAST ELEVATION
SCALE: 1/8" = 1'-0"



C. Existing Conditions Elevations *continued*




1

WEST ELEVATION
SCALE: 1/8" = 1'-0"



D. Design Options - Drawings

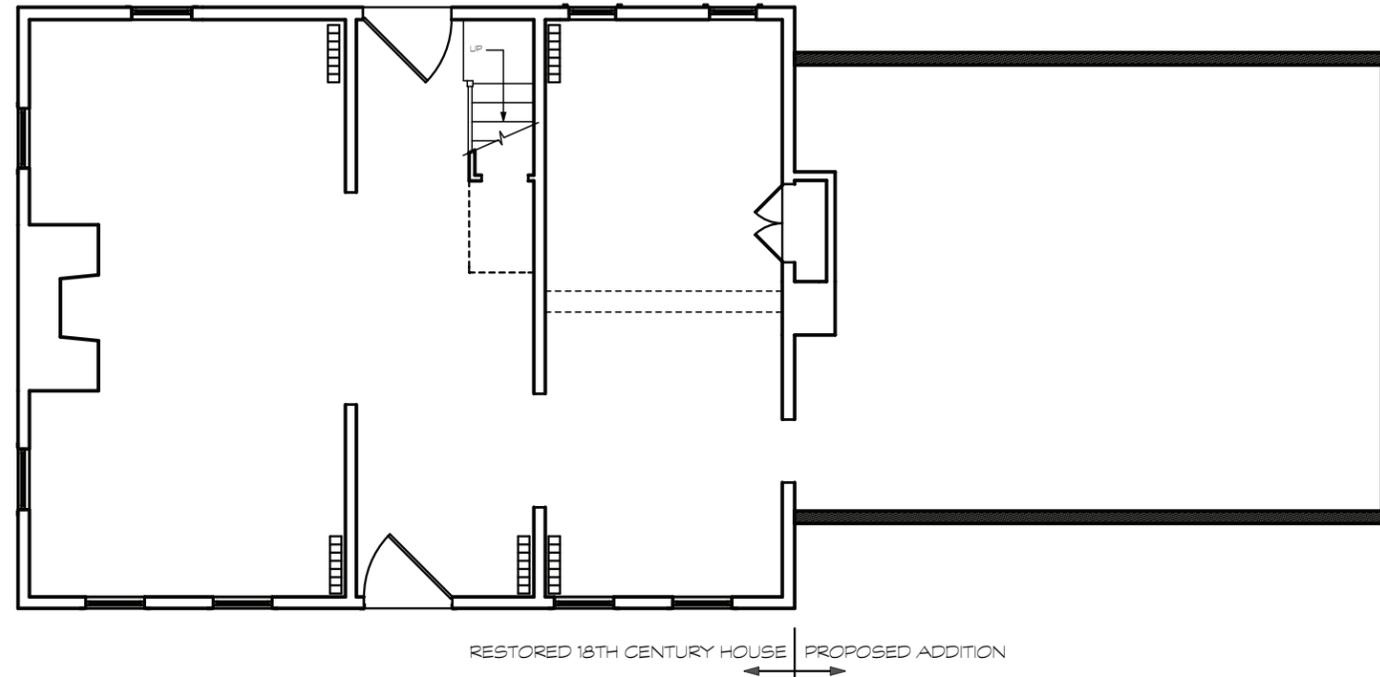

NOTE: INTERIOR OF 18TH CENTURY HOUSE TO FURTHER DEVELOPED AFTER ADDITIONAL HISTORIC RESEARCH.

PROPOSED USE: HOUSE MUSEUM WITH PUBLIC FACILITIES IN ADDITION.

SAMPLE BUILDING PROGRAM:

- 1. EXHIBITS RELATED TO HISTORY OF SITE & BUILDING
- 2. HANDICAP RESTROOM FACILITIES.


1

FLOOR PLAN - OPTION 1

SCALE: 1/8" = 1'-0"




D. Design Options - Drawings *continued*

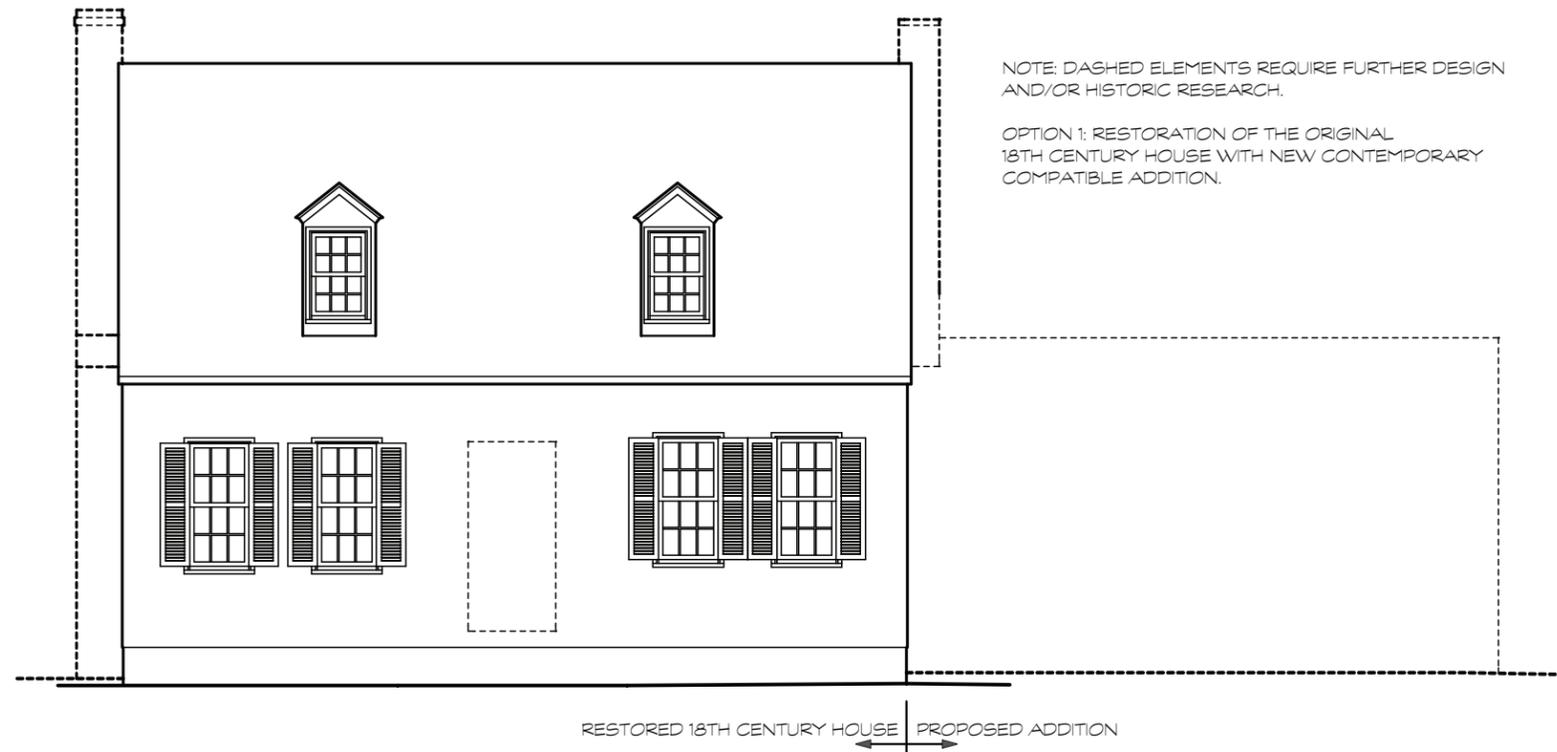

1 SOUTH ELEVATION - OPTION 1
SCALE: 1/8" = 1'-0"

D. Design Options - Drawings *continued*

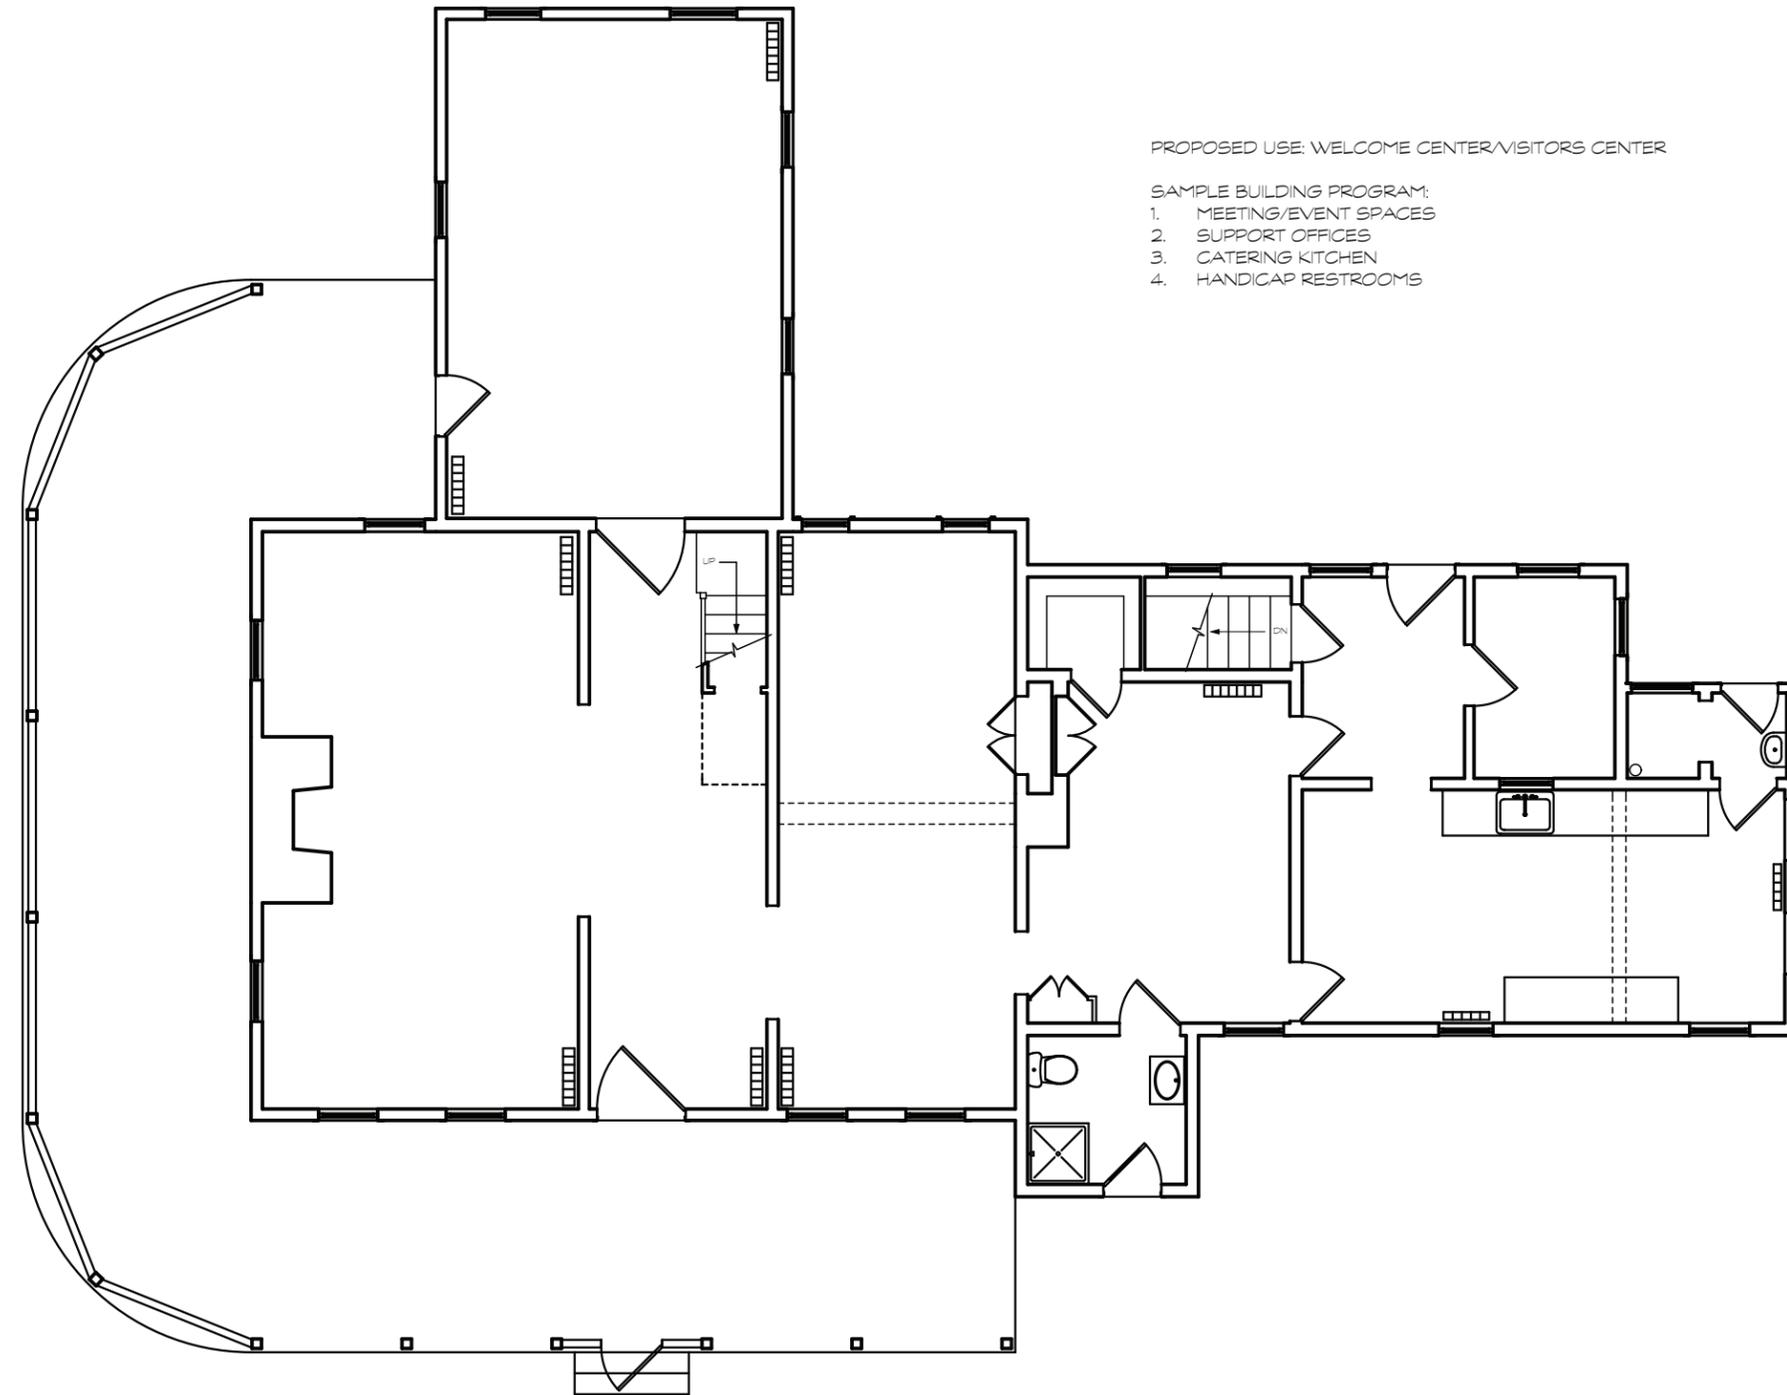

1 FIRST FLOOR - OPTION 2
SCALE: 1/8" = 1'-0"

D. Design Options - Drawings *continued*



OPTION 2: REHABILITATION OF HOUSE IN ITS CURRENT CONFIGURATION.


1 SOUTH ELEVATION - OPTION 2
SCALE: 1/8" = 1'-0"



D. Design Options - Drawings *continued*

OPTION 3: SELECTIVE DEMOLITION TO FOUNDATION,
PRESERVE FOUNDATIONS AN INTERPRETIVE
TREATMENT PLAN.

NOTE: STABILIZE FOUNDATION AND MAKE IMPROVEMENTS
AS NEEDED FOR SAFETY AND SECURITY. ADD INTERPRETIVE
SIGNAGE WITH HISTORICAL INFORMATION ABOUT THE
BUILDING.

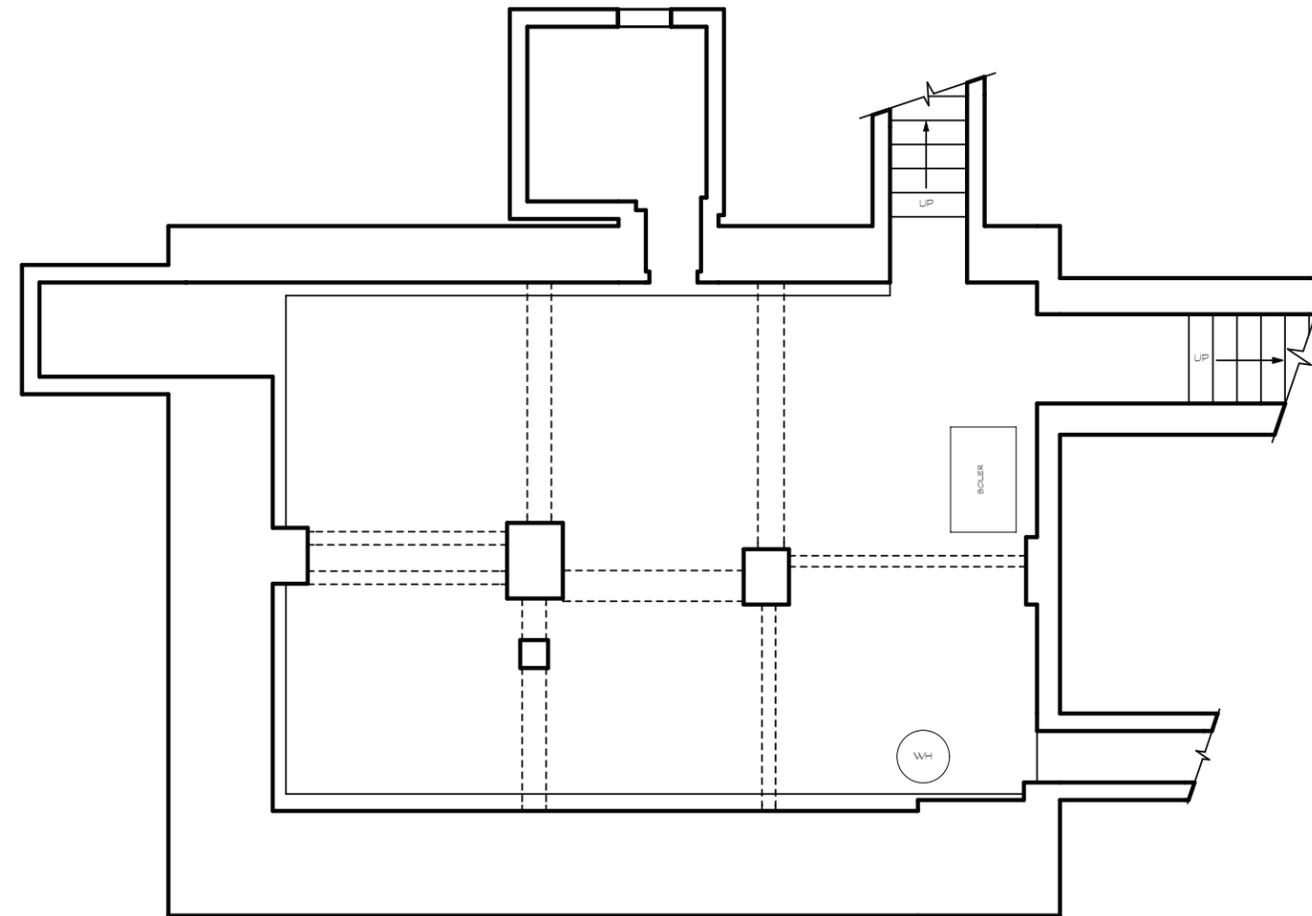

1 BASEMENT PLAN - OPTION 3
SCALE: 1/8" = 1'-0" 