

WIEHLE AVENUE/WASHINGTON AND OLD DOMINION (W&OD) TRAIL (RMAG) BRIDGE RENDERINGS

Truss: Galvanized




NORTH VIEW



SOUTH VIEW

Bridge Typical

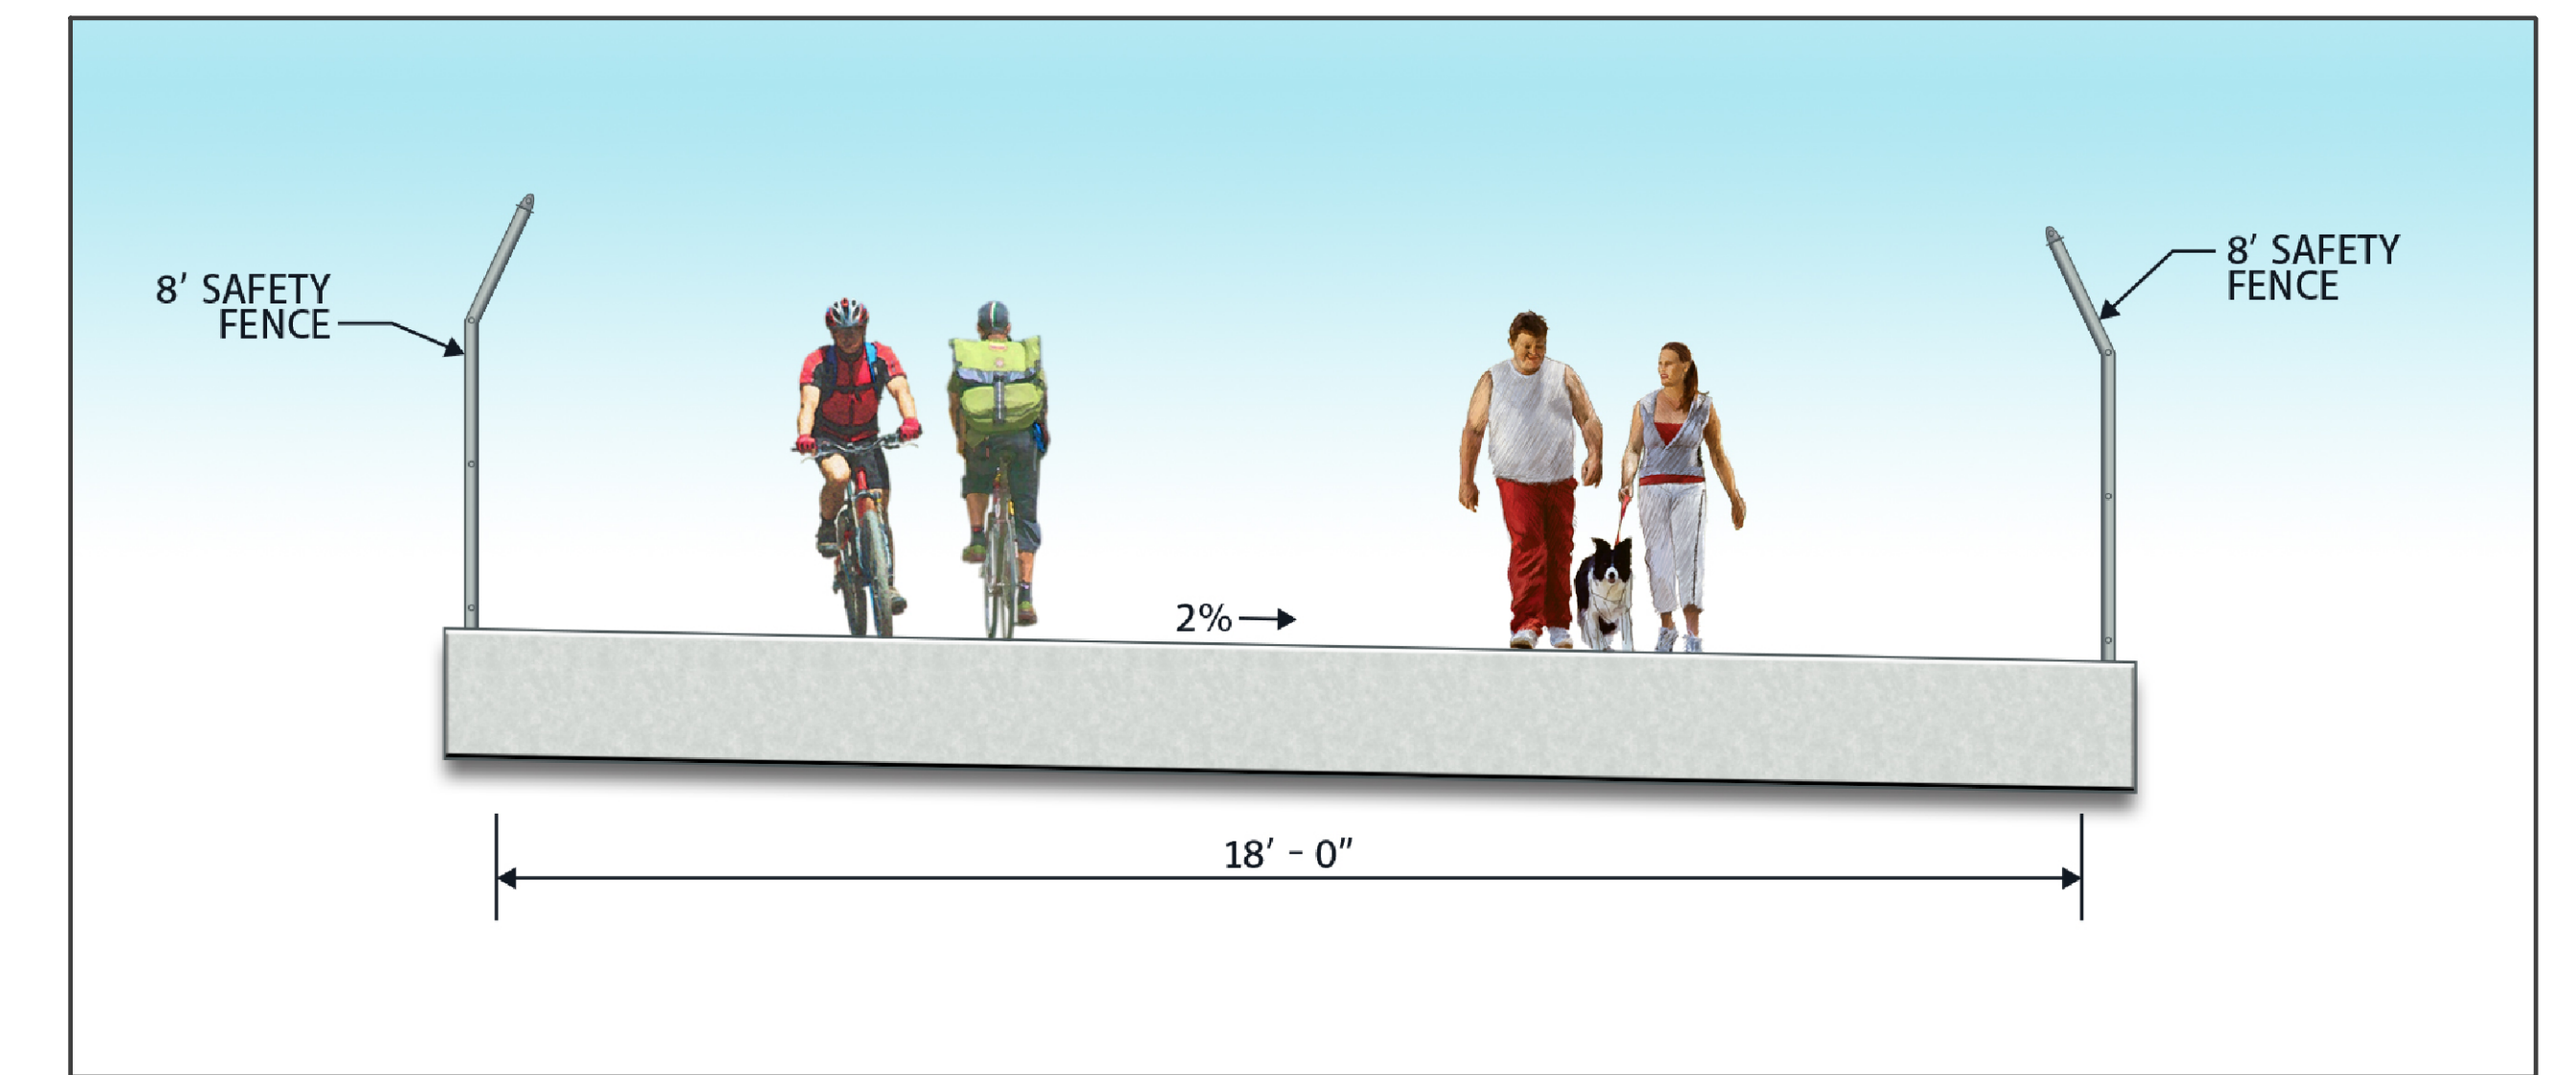

Truss: Weathered Steel



NORTH VIEW



SOUTH VIEW

Architectural Treatment Substructure Renderings Medallion Options (Unpainted)



Steel Girder Superstructure




NORTH VIEW



SOUTH VIEW

Architectural Treatment Substructure Renderings Conventional Abutment with Medallion

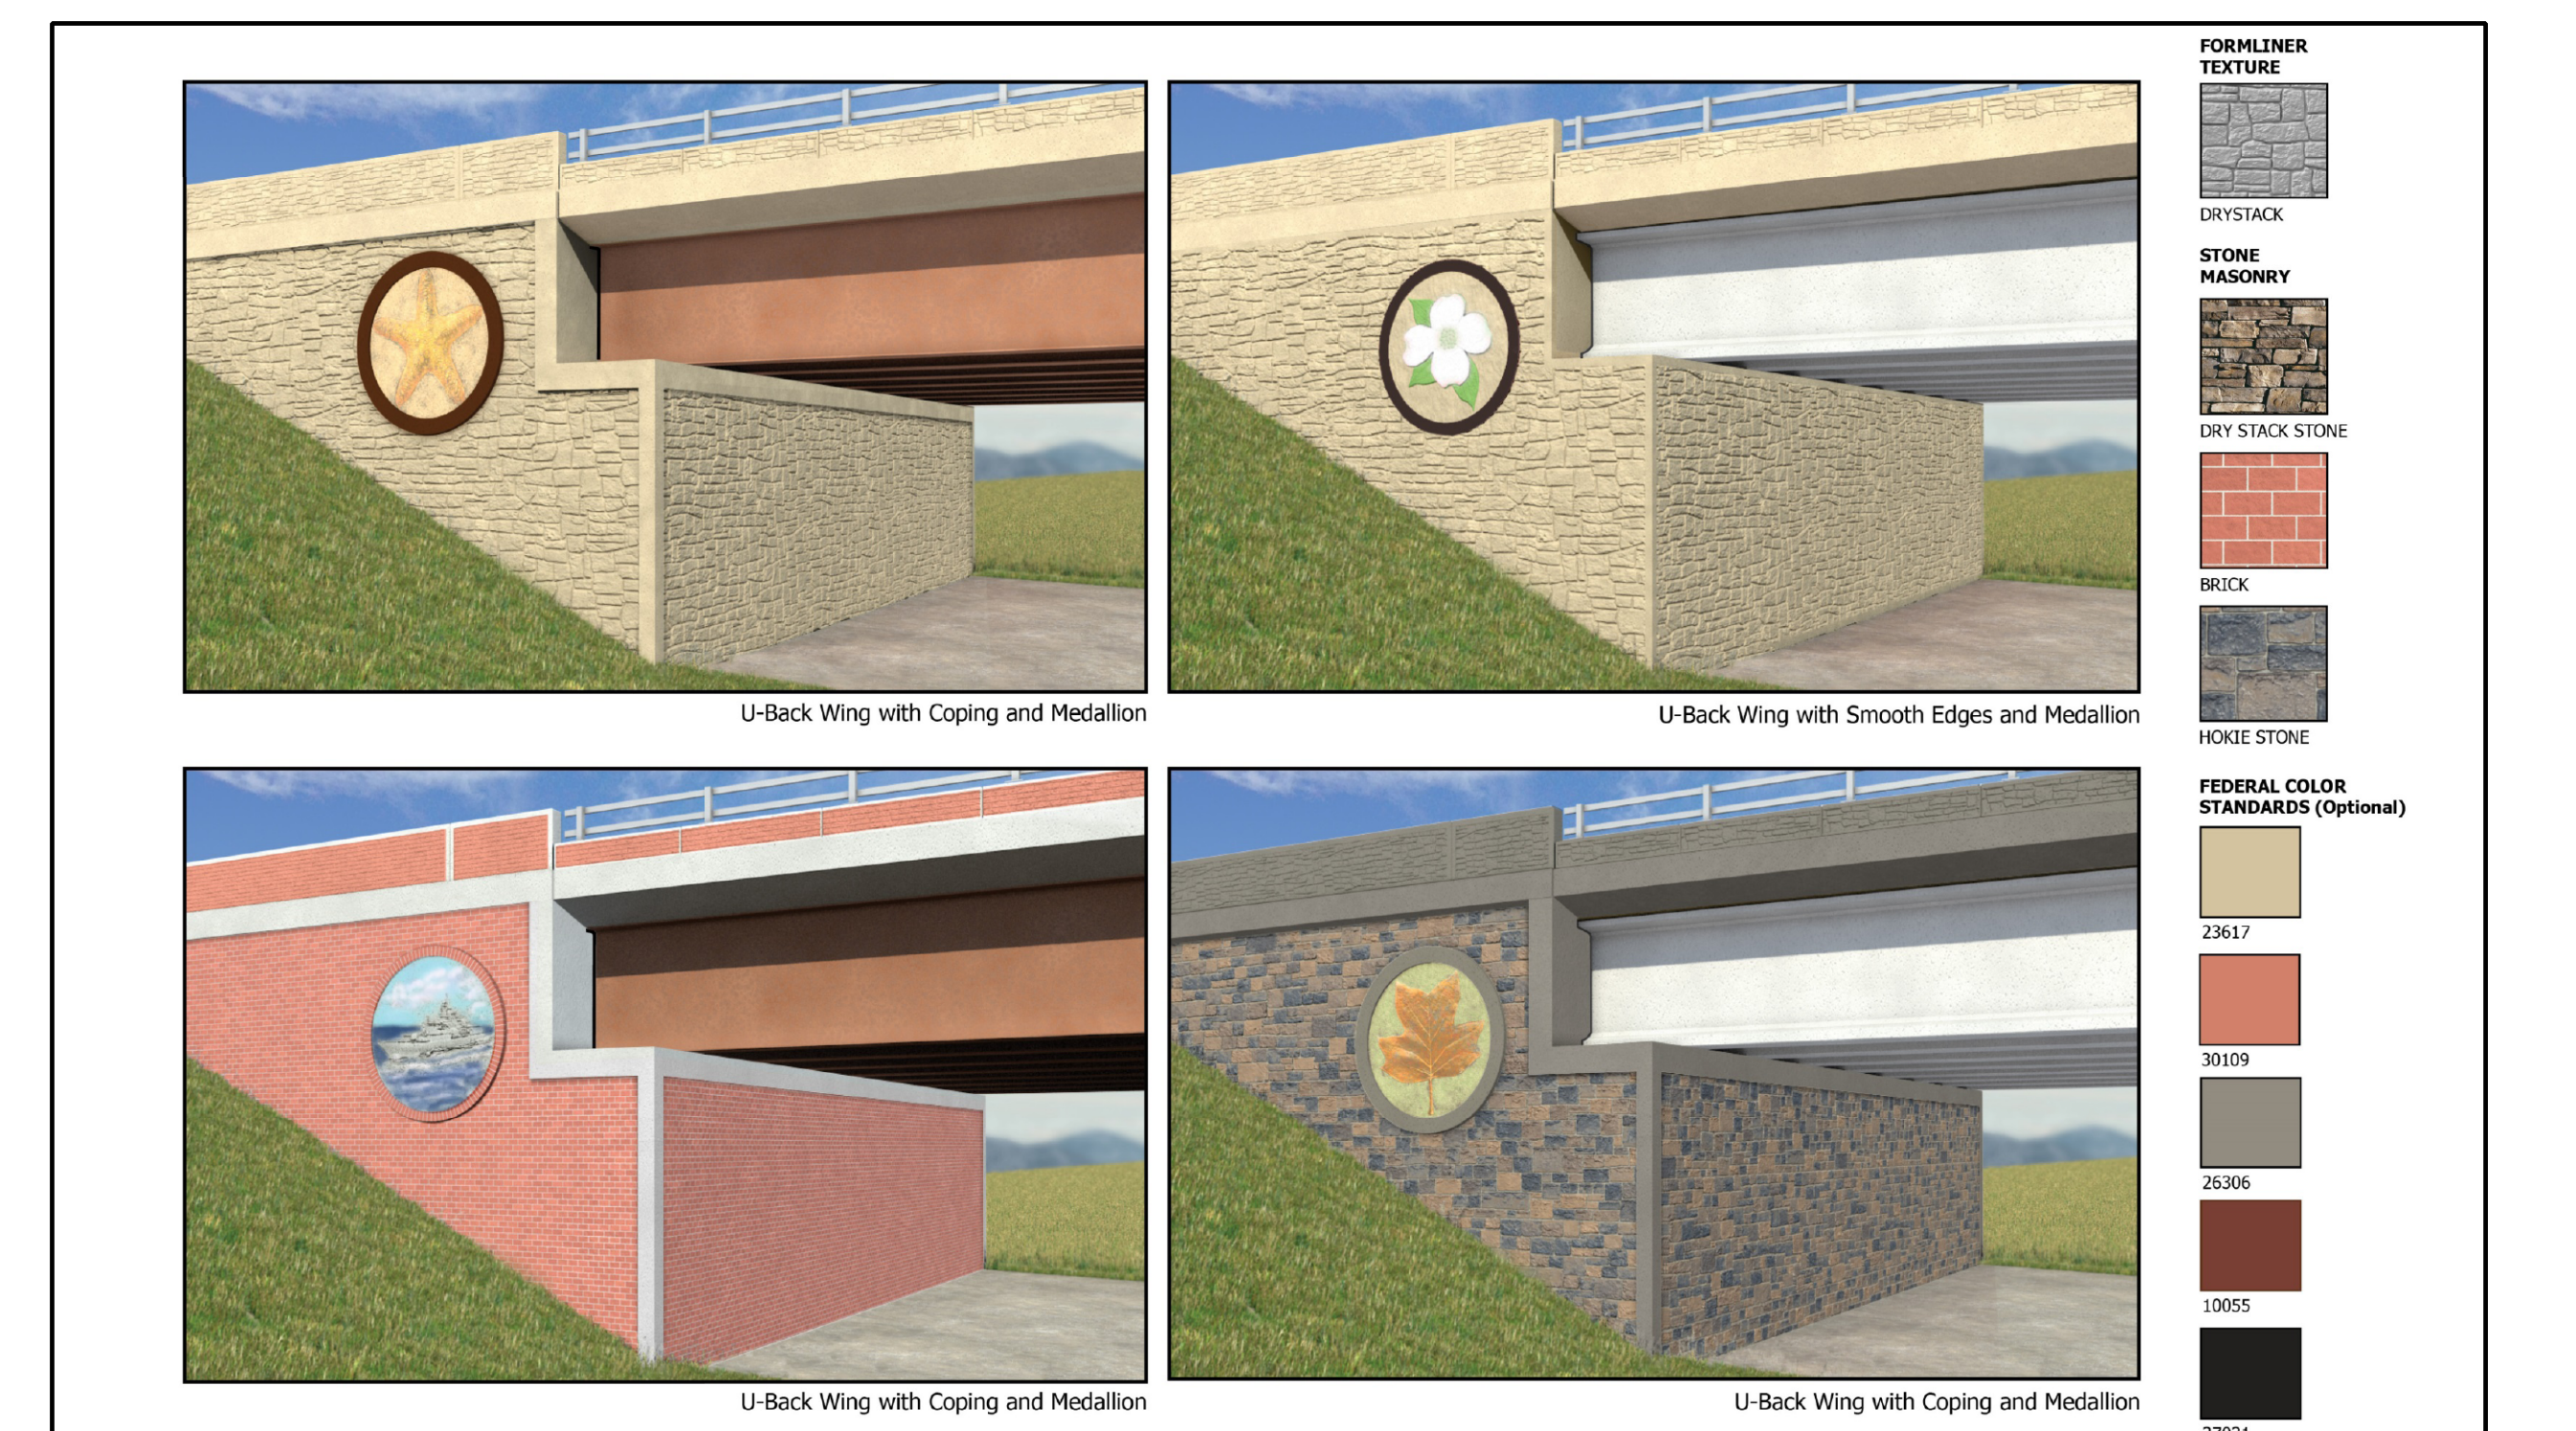

Prestressed Concrete



NORTH VIEW



SOUTH VIEW

Preliminary Concept
Project No: 1400102-2013
March 2016