


LAKE ANNE SITE PLAN

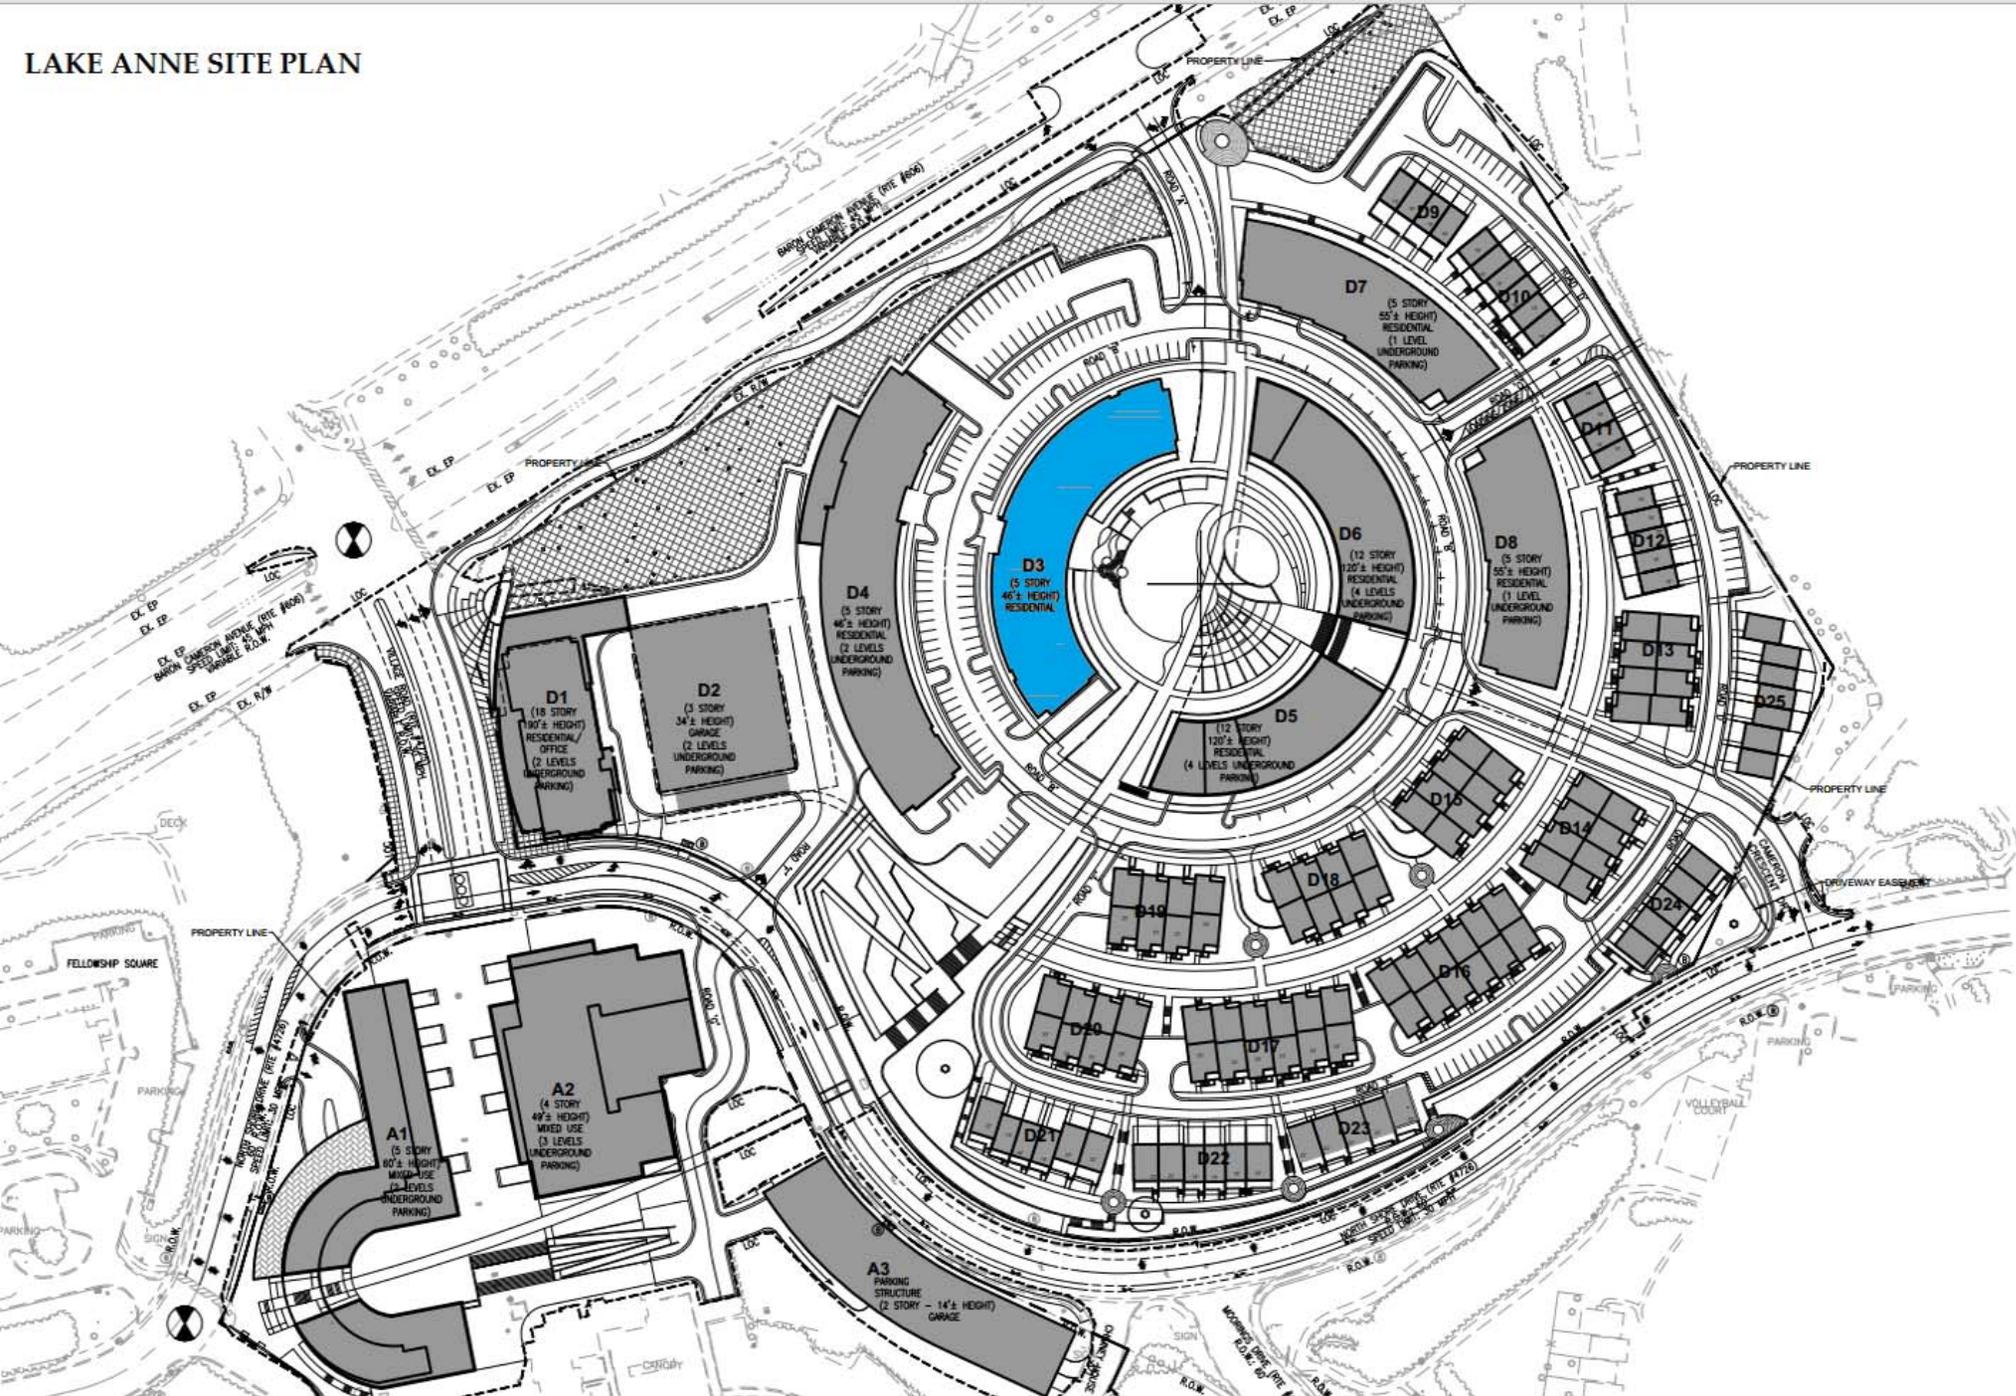

Building D3 Project Description

Building D3 is currently proposed as a 5-story wood framed and slab-on-grade development that will consist of approximately 81 units. The building will include a mix of one bedroom, two bedroom, and three bedroom units. Additionally, Building D3 will also provide a club room, fitness room, and management office which will all be located on the ground floor.