


FIRST LEVEL
SCALE 1/8" = 1'-0"
40 CELLS

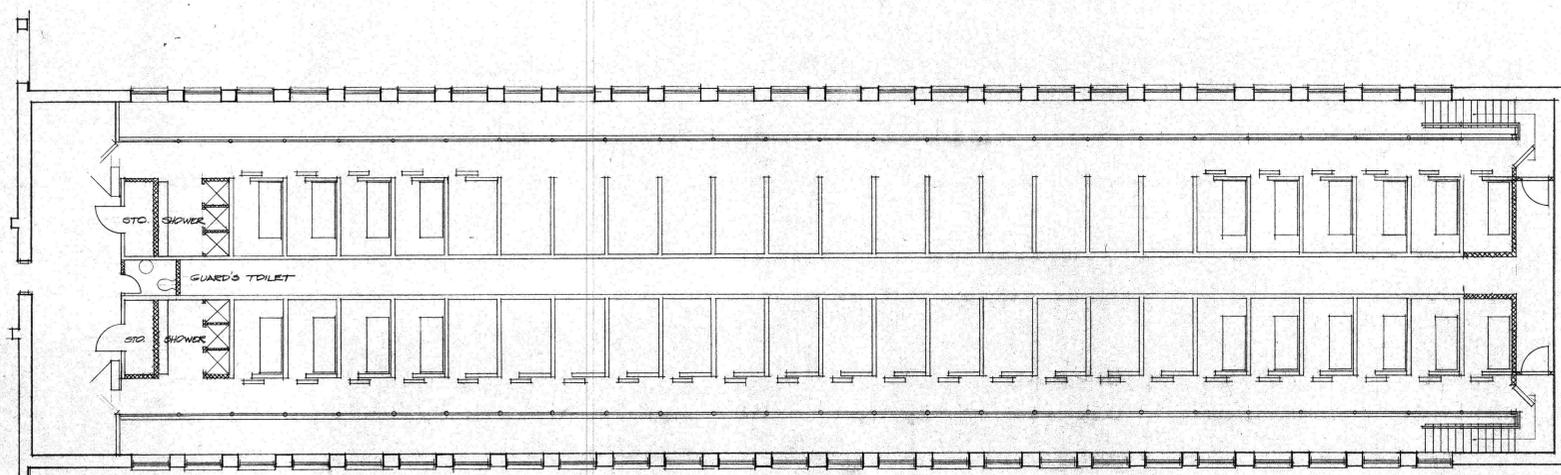

SECOND LEVEL
SCALE 1/8" = 1'-0"
40 CELLS



DESIGNED					
DRAWN					
CHECKED					
CERTIFICATION	REVISION	DATE	DESCRIPTION	BY	APP
	PROJECT DRAWINGS				
			PG		DRAWING NO
ASSISTANT DIRECTOR FOR BUREAU OF DESIGN AND ENGINEERING	REGISTRATION NO	LYLES BISSETT, CARLISLE & HOLT ARCHITECTS-ENGINEERS-PLANNERS		PROJECT NO	
	DATE	lbcgw ASSOCIATES OF D.C.		DATE	
	ARCHITECT	GOVERNMENT OF THE DISTRICT OF COLUMBIA		SHEET	
	DATE	DEPARTMENT OF GENERAL SERVICES		OF	