
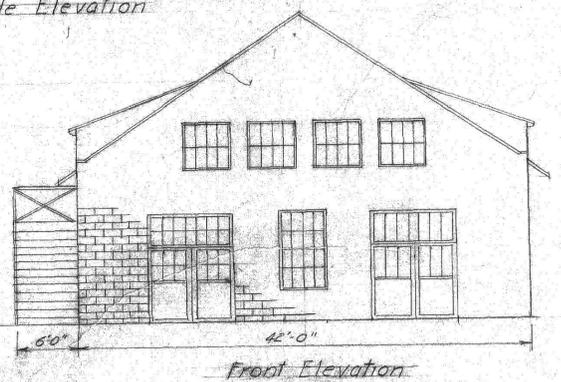
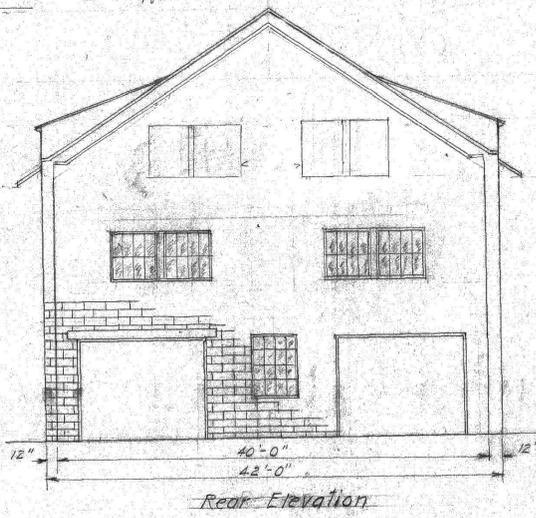
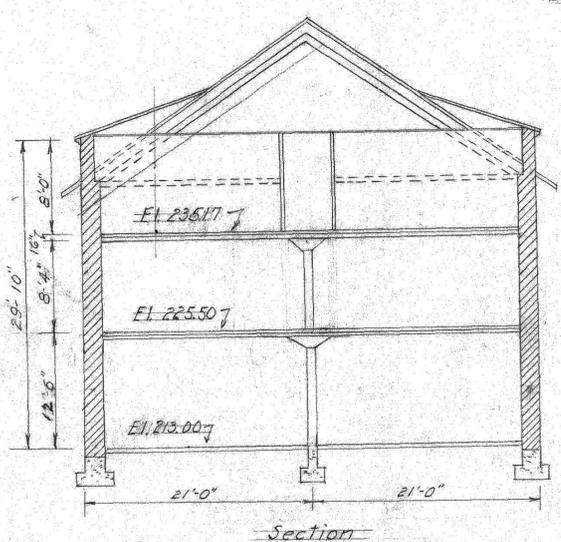
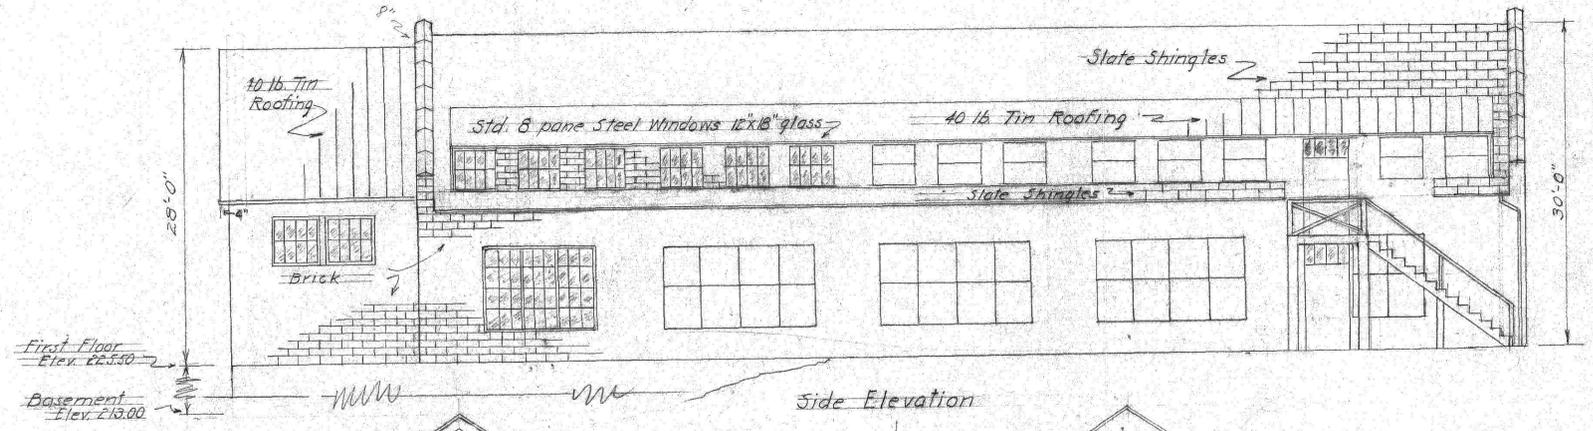
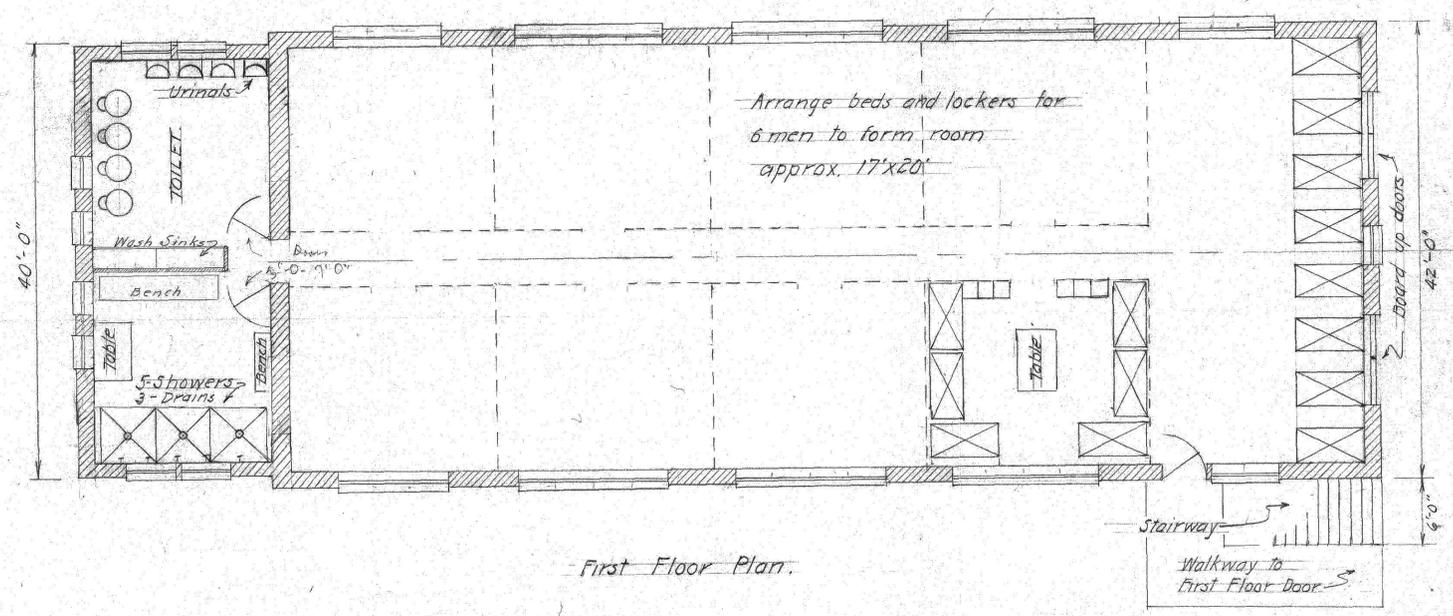


ROOM CAPACITY - 2<sup>nd</sup> Floor  
 8 Rooms "A" @ 6 = 48  
 1 Room "B" @ 8 = 8  
 TOTAL = 56

ROOM CAPACITY - 1<sup>st</sup> Floor  
 Same as above = 56  
 TOTAL FOR BLDG. = 112

MATERIAL SCHEDULE	
Lumber & Roofing	#19
Cement & Lime	#20
Steamfitting & Plumbing	#21
Electrical	#22
Miscellaneous	#23
	laundry

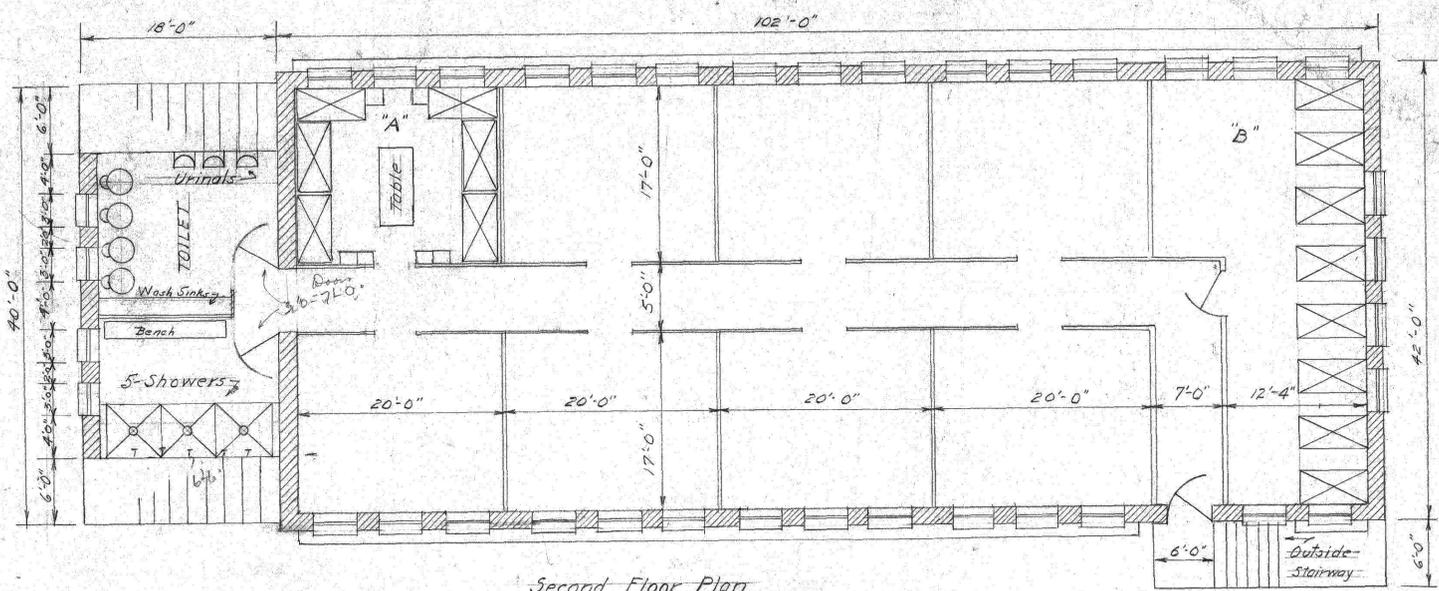

CONSTRUCTING ENGINEER'S OFFICE  
 D.C. PENAL INSTITUTIONS - LORTON, VA  
 CONVERSION OF COMMISSARY (BLDG. #20)  
 TO TWO STORY DORMITORY  
 Scale 1/8" = 1'-0"

Drawn by D.O. Calhoun	Checked by	Date 7-23-40	No. 1
--------------------------	------------	-----------------	-------

Approved: \_\_\_\_\_ Gen. Supt.