

# Laurel Hill

## Adaptive Reuse Area

July 12, 2012



Laurel Hill  
Adapted Reuse Area

7/24/2012  
Slide 1

*Relate*

Retail




Laurel Hill  
Adapted Reuse Area

PREVIOUS DESIGN May 8, 2009

Retail Component  
*Relate*

7/24/2012  
Slide 2

Retail  
*Relate*

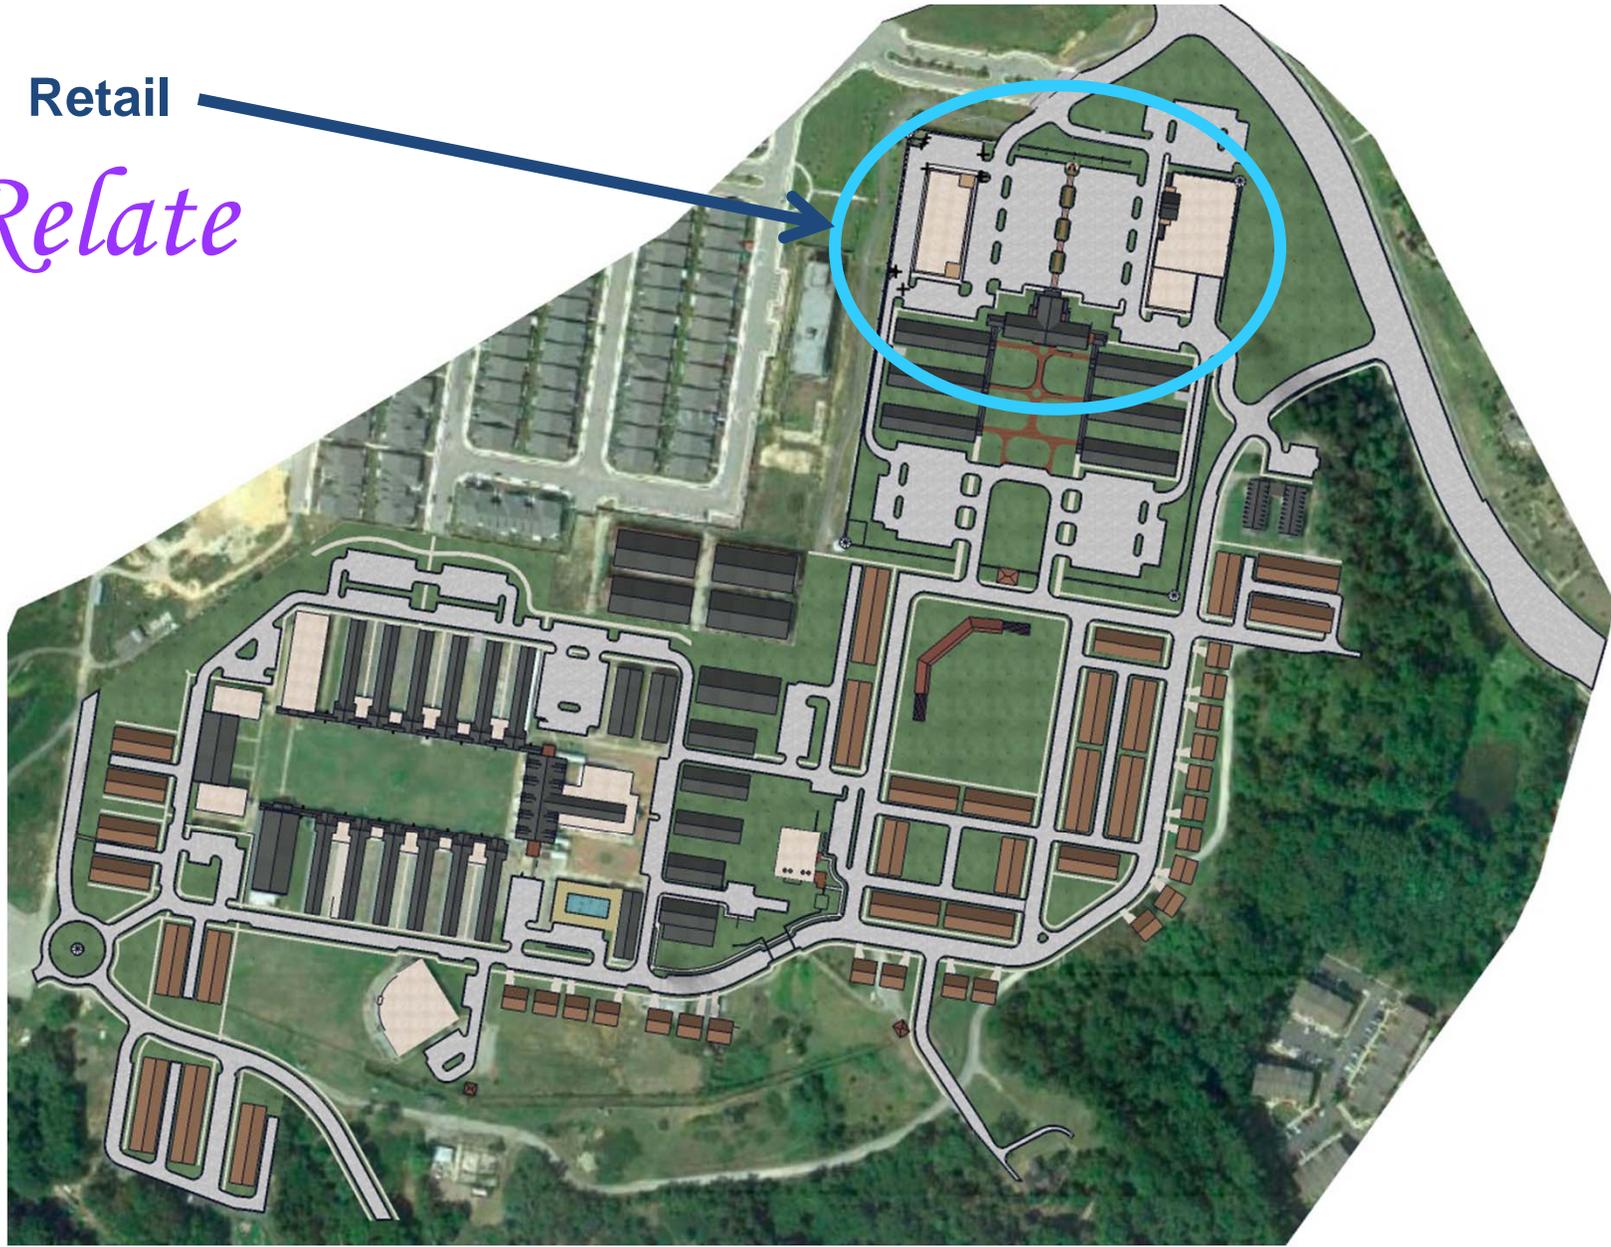

Laurel Hill  
Adapted Reuse Area

PREVIOUS DESIGN May 12, 2012

Retail Component  
*Relate*

7/24/2012  
Slide 3



LEGEND

- ADAPTIVE REUSE RESIDENTIAL BUILDING
- ADAPTIVE REUSE COMMERCIAL BUILDINGS
- ADAPTIVE REUSE COMMUNITY AND CIVIC BUILDING
- NEW BUILDING - COMMERCIAL
- NEW RESIDENTIAL ATTACHED
- NEW RESIDENTIAL LOT
- BUILDING RESTRICTION LIMIT
- ADAPTIVE REUSE OPEN SPACE
- NEW OPEN SPACE
- ALTERNATIVE PARKING LOCATIONS PENDING RETAIL/OFFICE S.I.
- STORM WATER MANAGEMENT POND AREA

LAUREL HILL  
RENDERED SITE PLAN



LOFTON, VIRGINIA  
JANUARY 12, 2012


Scale: 1" = 60'-0"  
0 30 60 120

# Laurel Hill

## Adapted Reuse Area

Master Plan  
PREVIOUS DESIGN  
March 7, 2012

7/24/2012  
Slide 4

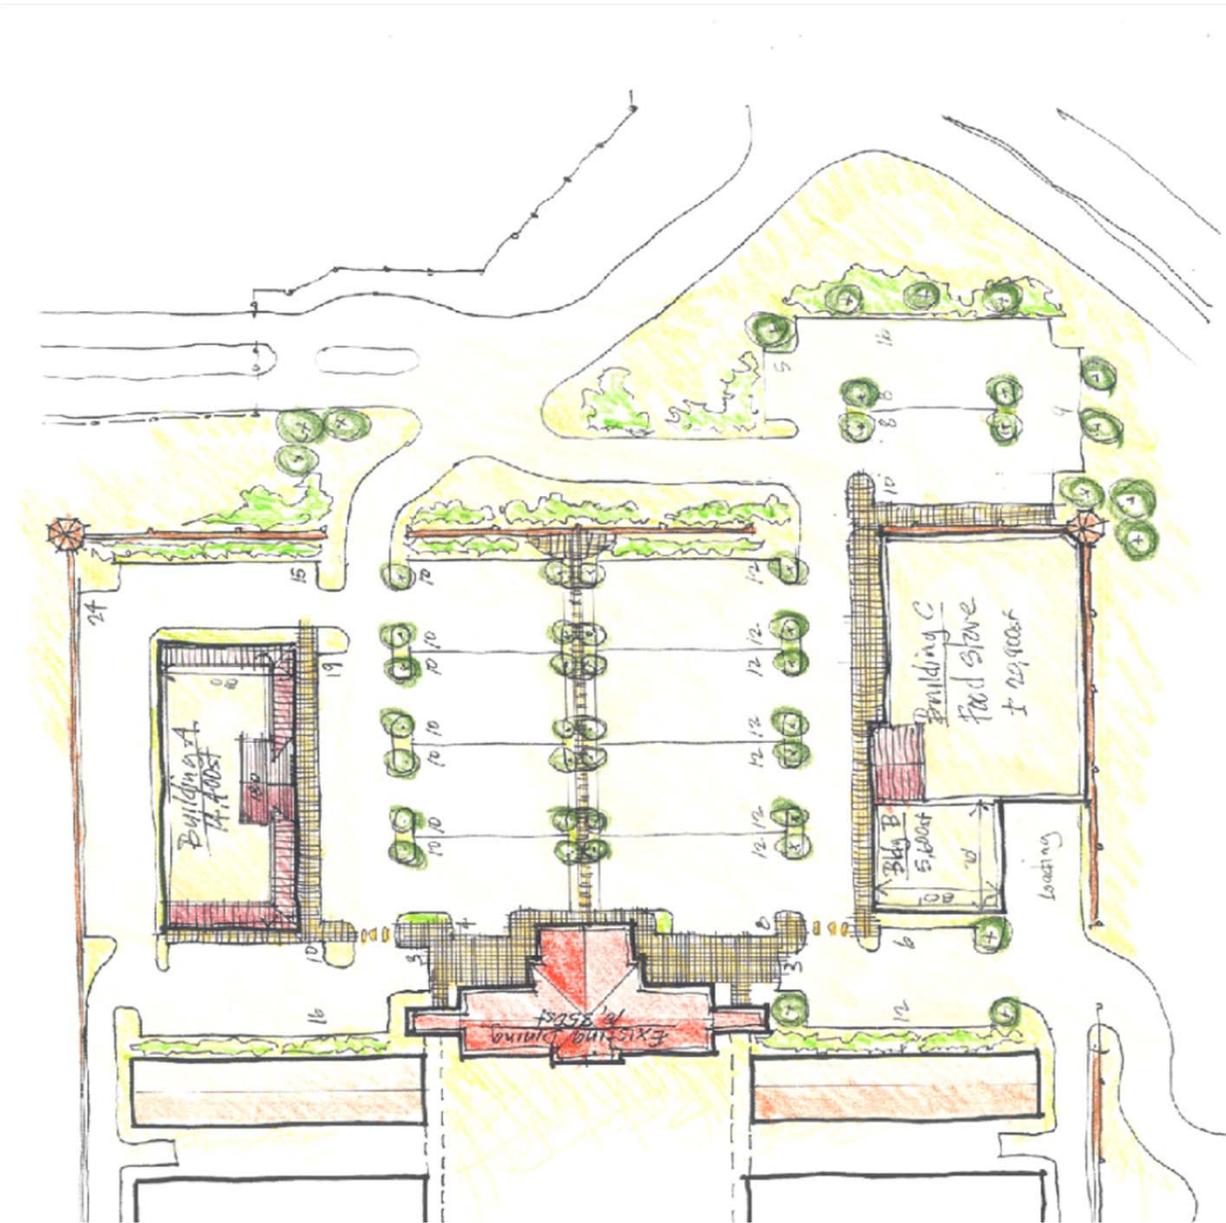


Laurel Hill  
Adapted Reuse Area

PREVIOUS DESIGN May 12, 2012

Retail Component  
*Relate*

7/24/2012  
Slide 5

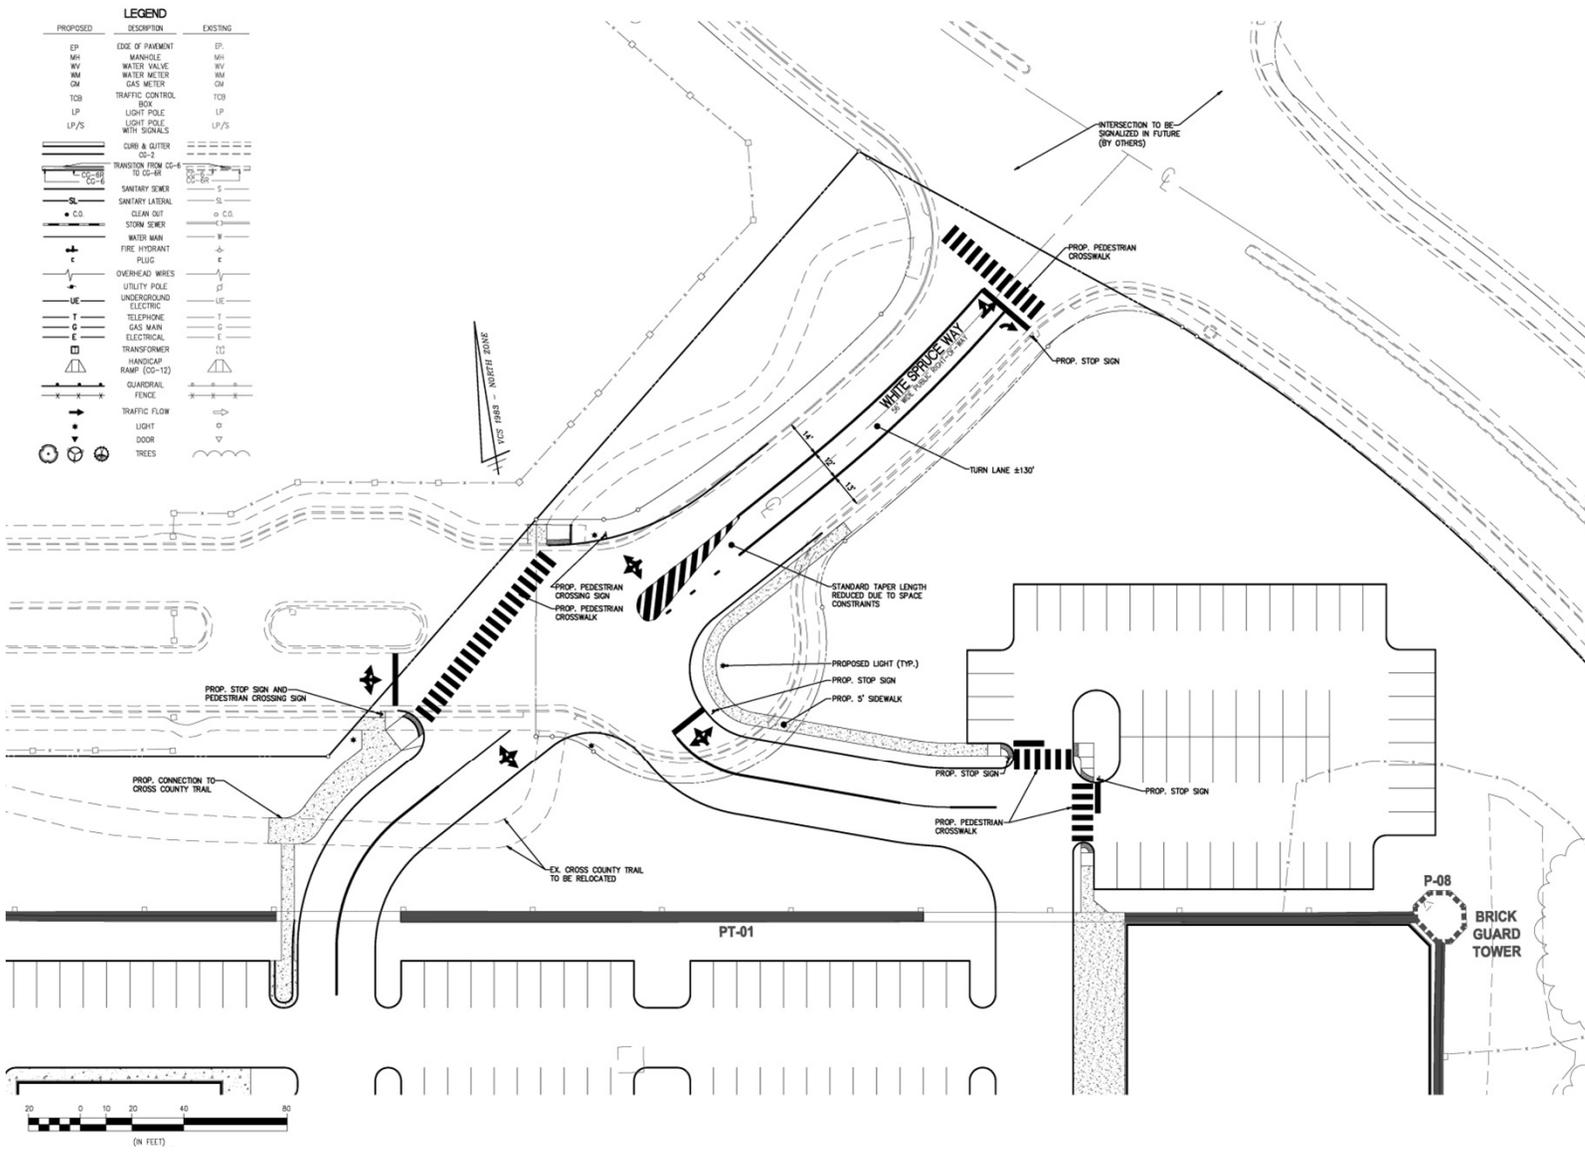

# Laurel Hill

## Adapted Reuse Area

CURRENT DESIGN July 12, 2012

Retail Component  
*Relate*



PREVIOUS DESIGN May 8, 2009




PREVIOUS DESIGN March 7, 2012



PREVIOUS DESIGN May 12, 2012



PREVIOUS DESIGN June 14, 2012

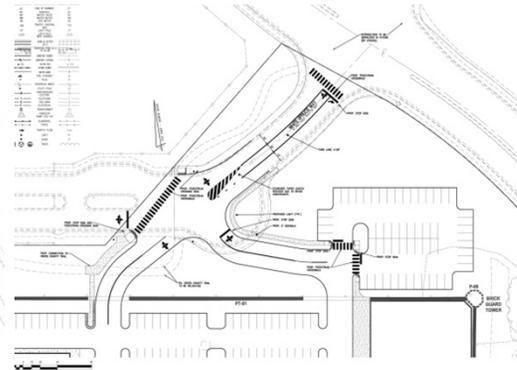


CURRENT DESIGN July 12, 2012

# Laurel Hill

Adapted Reuse Area

Retail Component  
*Relate*



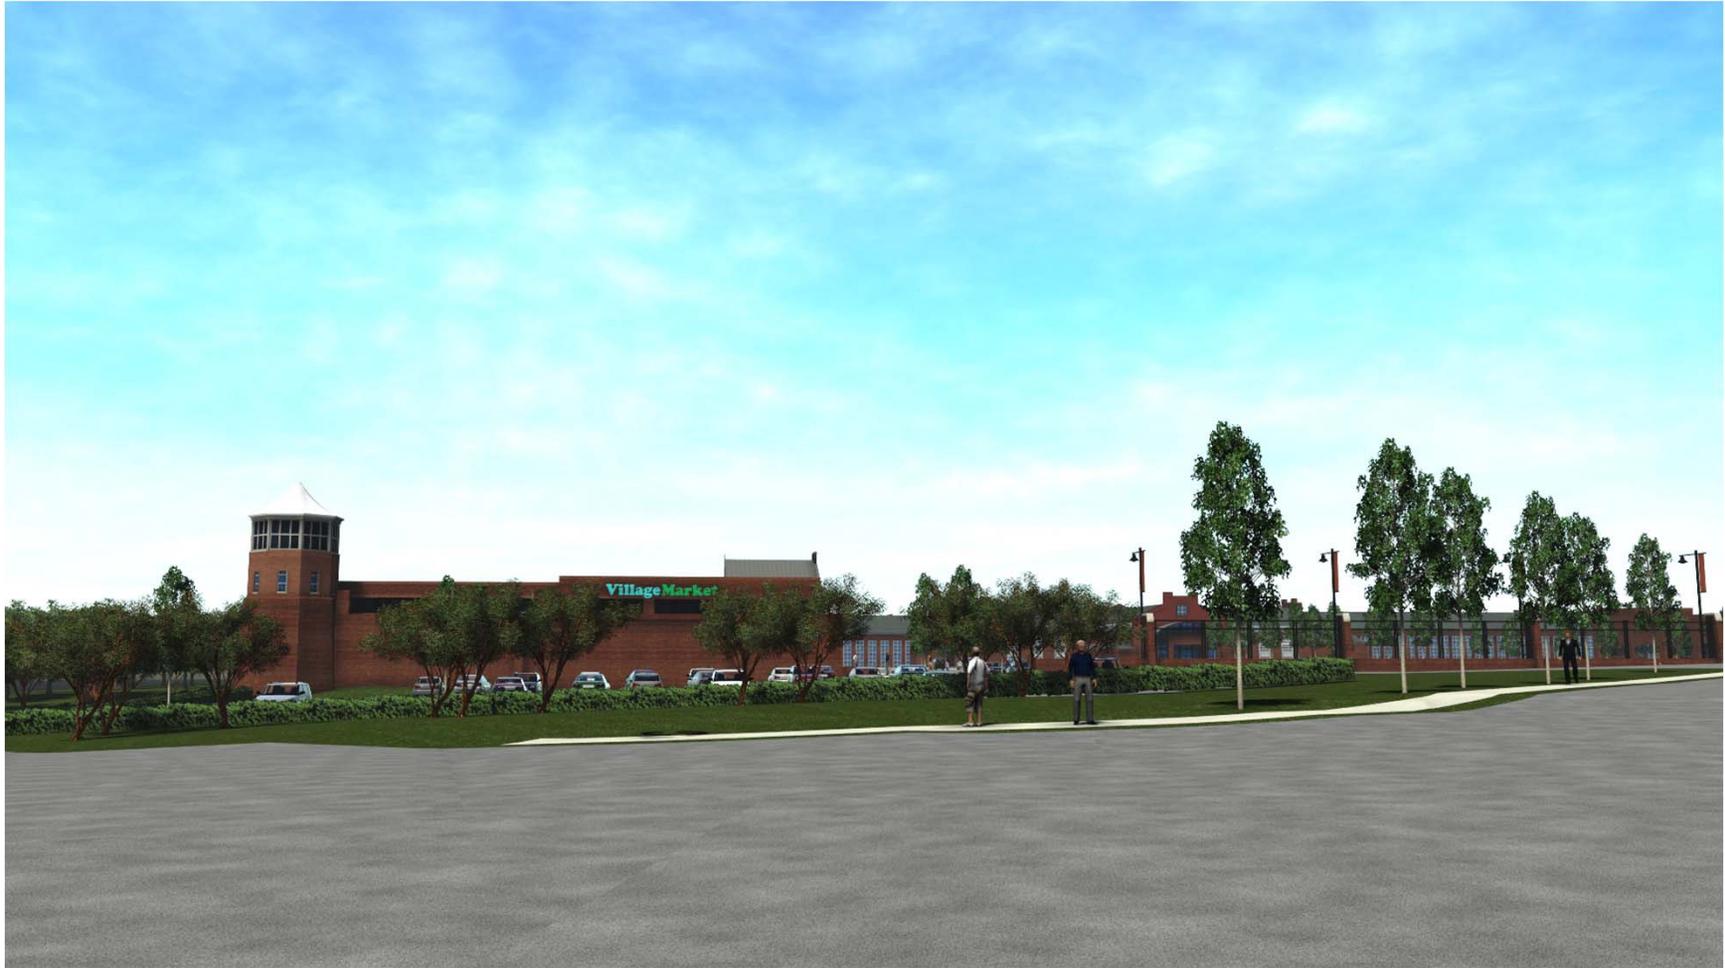

Laurel Hill  
Adapted Reuse Area

CURRENT DESIGN July 12, 2012

Retail Component

*Relate*

7/24/2012  
Slide 9



Laurel Hill  
Adapted Reuse Area

CURRENT DESIGN July 12, 2012

Retail Component  
*Relate*

7/24/2012  
Slide 10



Laurel Hill  
Adapted Reuse Area

CURRENT DESIGN July 12, 2012

Retail Component  
*Relate*

7/24/2012  
Slide 11




Laurel Hill  
Adapted Reuse Area

PREVIOUS DESIGN May 12, 2012

Retail Component  
*Relate*

7/24/2012  
Slide 12

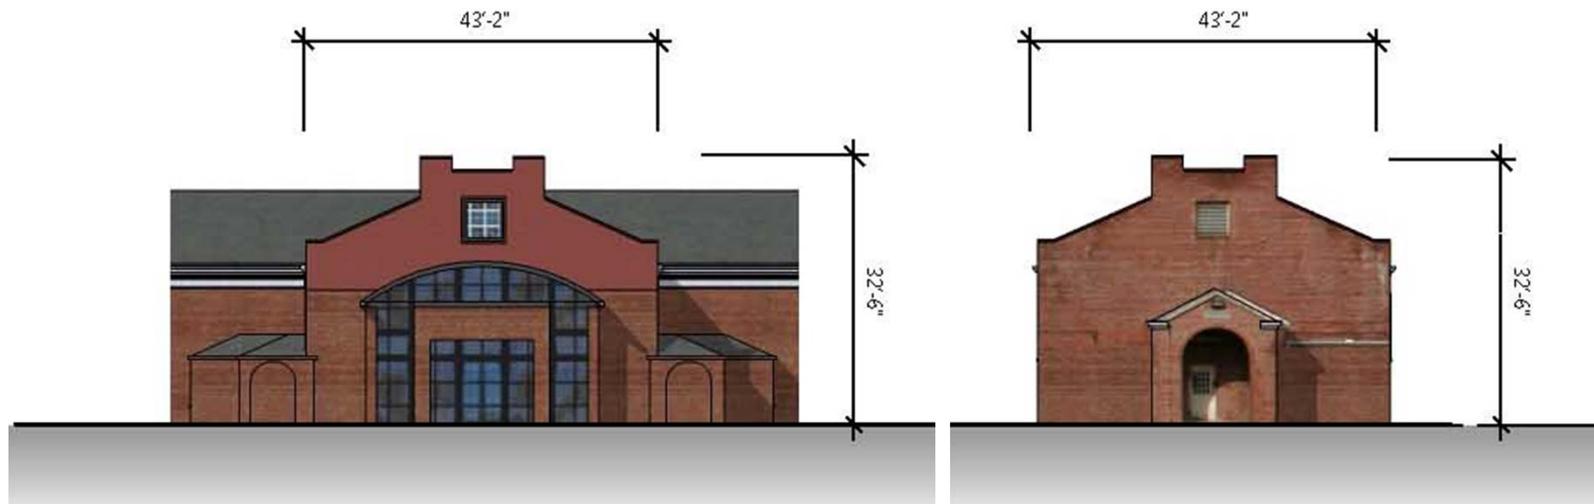

# Laurel Hill



Adapted Reuse Area

PREVIOUS DESIGN May 12, 2012

Retail Component

*Relate*

7/24/2012  
Slide 13

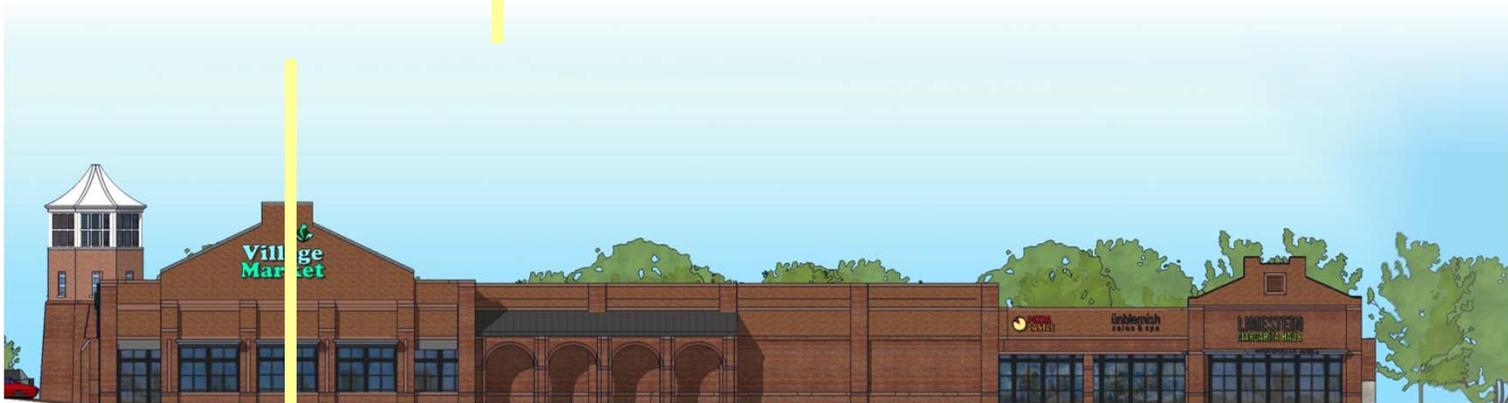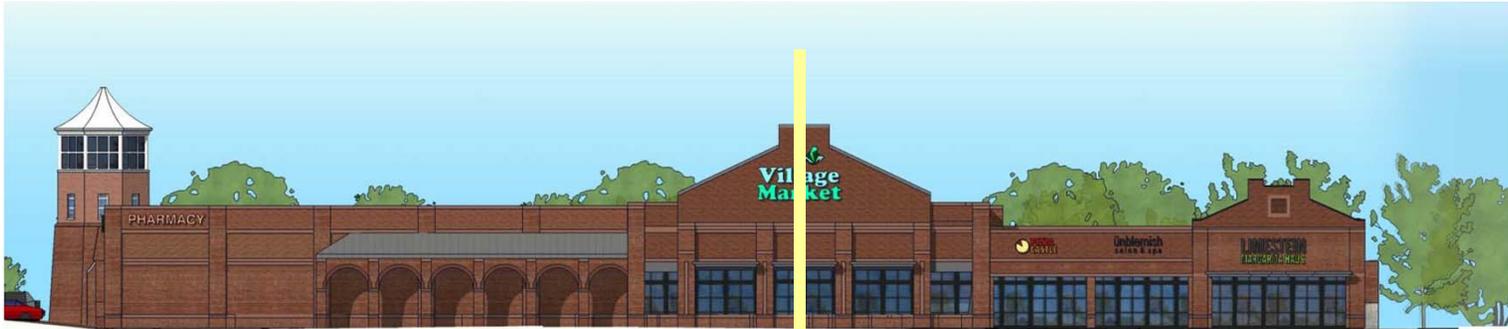

Laurel Hill  
Adapted Reuse Area

PREVIOUS DESIGN May 12, 2012

Retail Component

7/24/2012  
Slide 14



Laurel Hill  
Adapted Reuse Area

CURRENT DESIGN July 12, 2012

Retail Component  
*Relate*

7/24/2012  
Slide 15



Laurel Hill  
Adapted Reuse Area

PREVIOUS DESIGN May 12, 2012

Retail Component  
*Relate*

7/24/2012  
Slide 16



3' Separation from Existing Wall

Laurel Hill  
Adapted Reuse Area

CURRENT DESIGN July 12, 2012

Retail Component  
*Relate*

7/24/2012  
Slide 17



# Laurel Hill

Adapted Reuse Area

PREVIOUS DESIGN May 12, 2012

Retail Component

*Relate*

7/24/2012  
Slide 18




Laurel Hill  
Adapted Reuse Area

PREVIOUS DESIGN May 12, 2012

Retail Component  
*Relate*

7/24/2012  
Slide 19

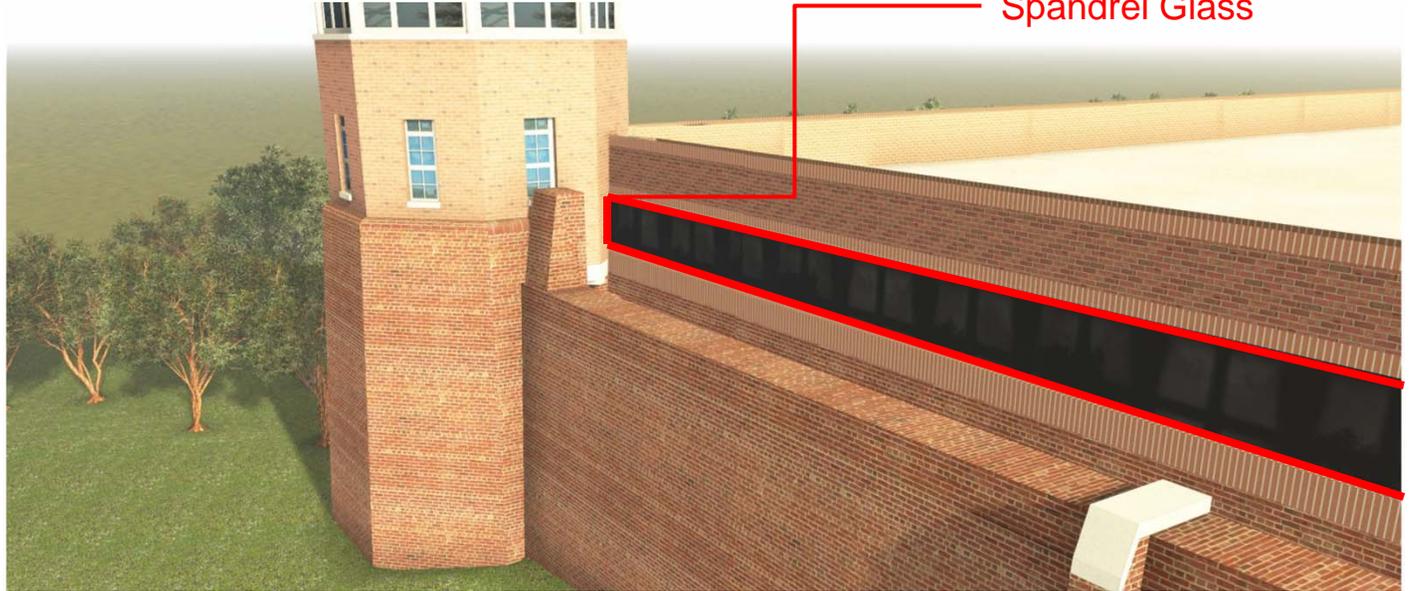

Laurel Hill  
Adapted Reuse Area

CURRENT DESIGN July 12, 2012

Retail Component  
*Relate*

7/24/2012  
Slide 20



Laurel Hill  
Adapted Reuse Area

CURRENT DESIGN July 12, 2012

Retail Component  
*Relate*

7/24/2012  
Slide 21





Laurel Hill  
Adapted Reuse Area

CURRENT DESIGN July 12, 2012

Retail Component  
*Relate*

7/24/2012  
Slide 23



Laurel Hill  
Adapted Reuse Area

PREVIOUS DESIGN May 12, 2012

Retail Component  
*Relate*

7/24/2012  
Slide 24



# Laurel Hill

## Adaptive Reuse Area

July 12, 2012



Laurel Hill  
Adapted Reuse Area

7/24/2012  
Slide 26