





# 2 - PENN DAW-COMP PLAN

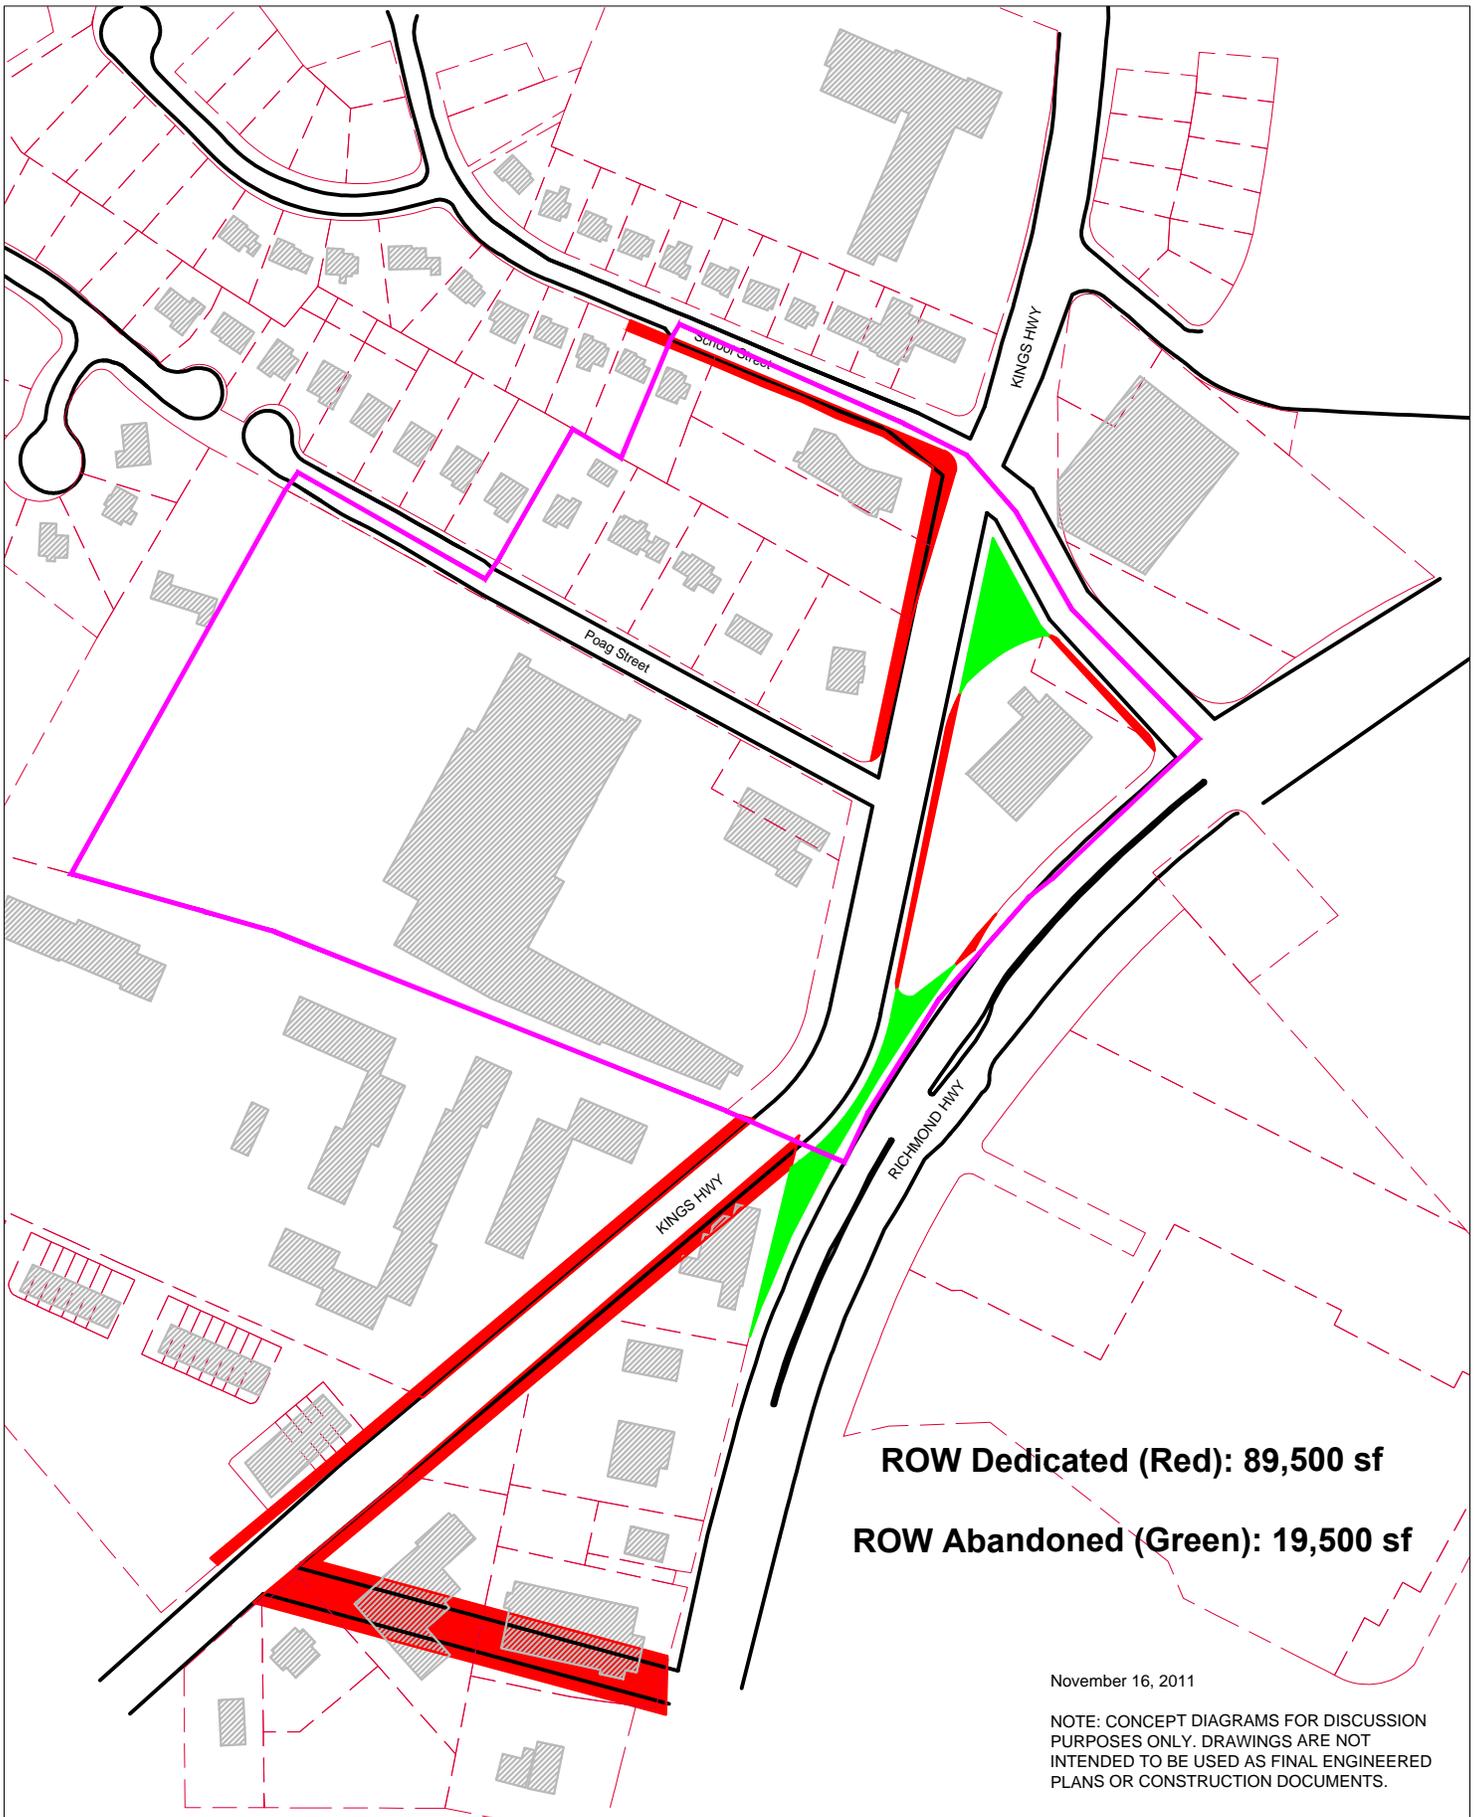

November 16, 2011

NOTE: CONCEPT DIAGRAMS FOR DISCUSSION PURPOSES ONLY. DRAWINGS ARE NOT INTENDED TO BE USED AS FINAL ENGINEERED PLANS OR CONSTRUCTION DOCUMENTS.


# 3 - PENN DAW-NEW GRID

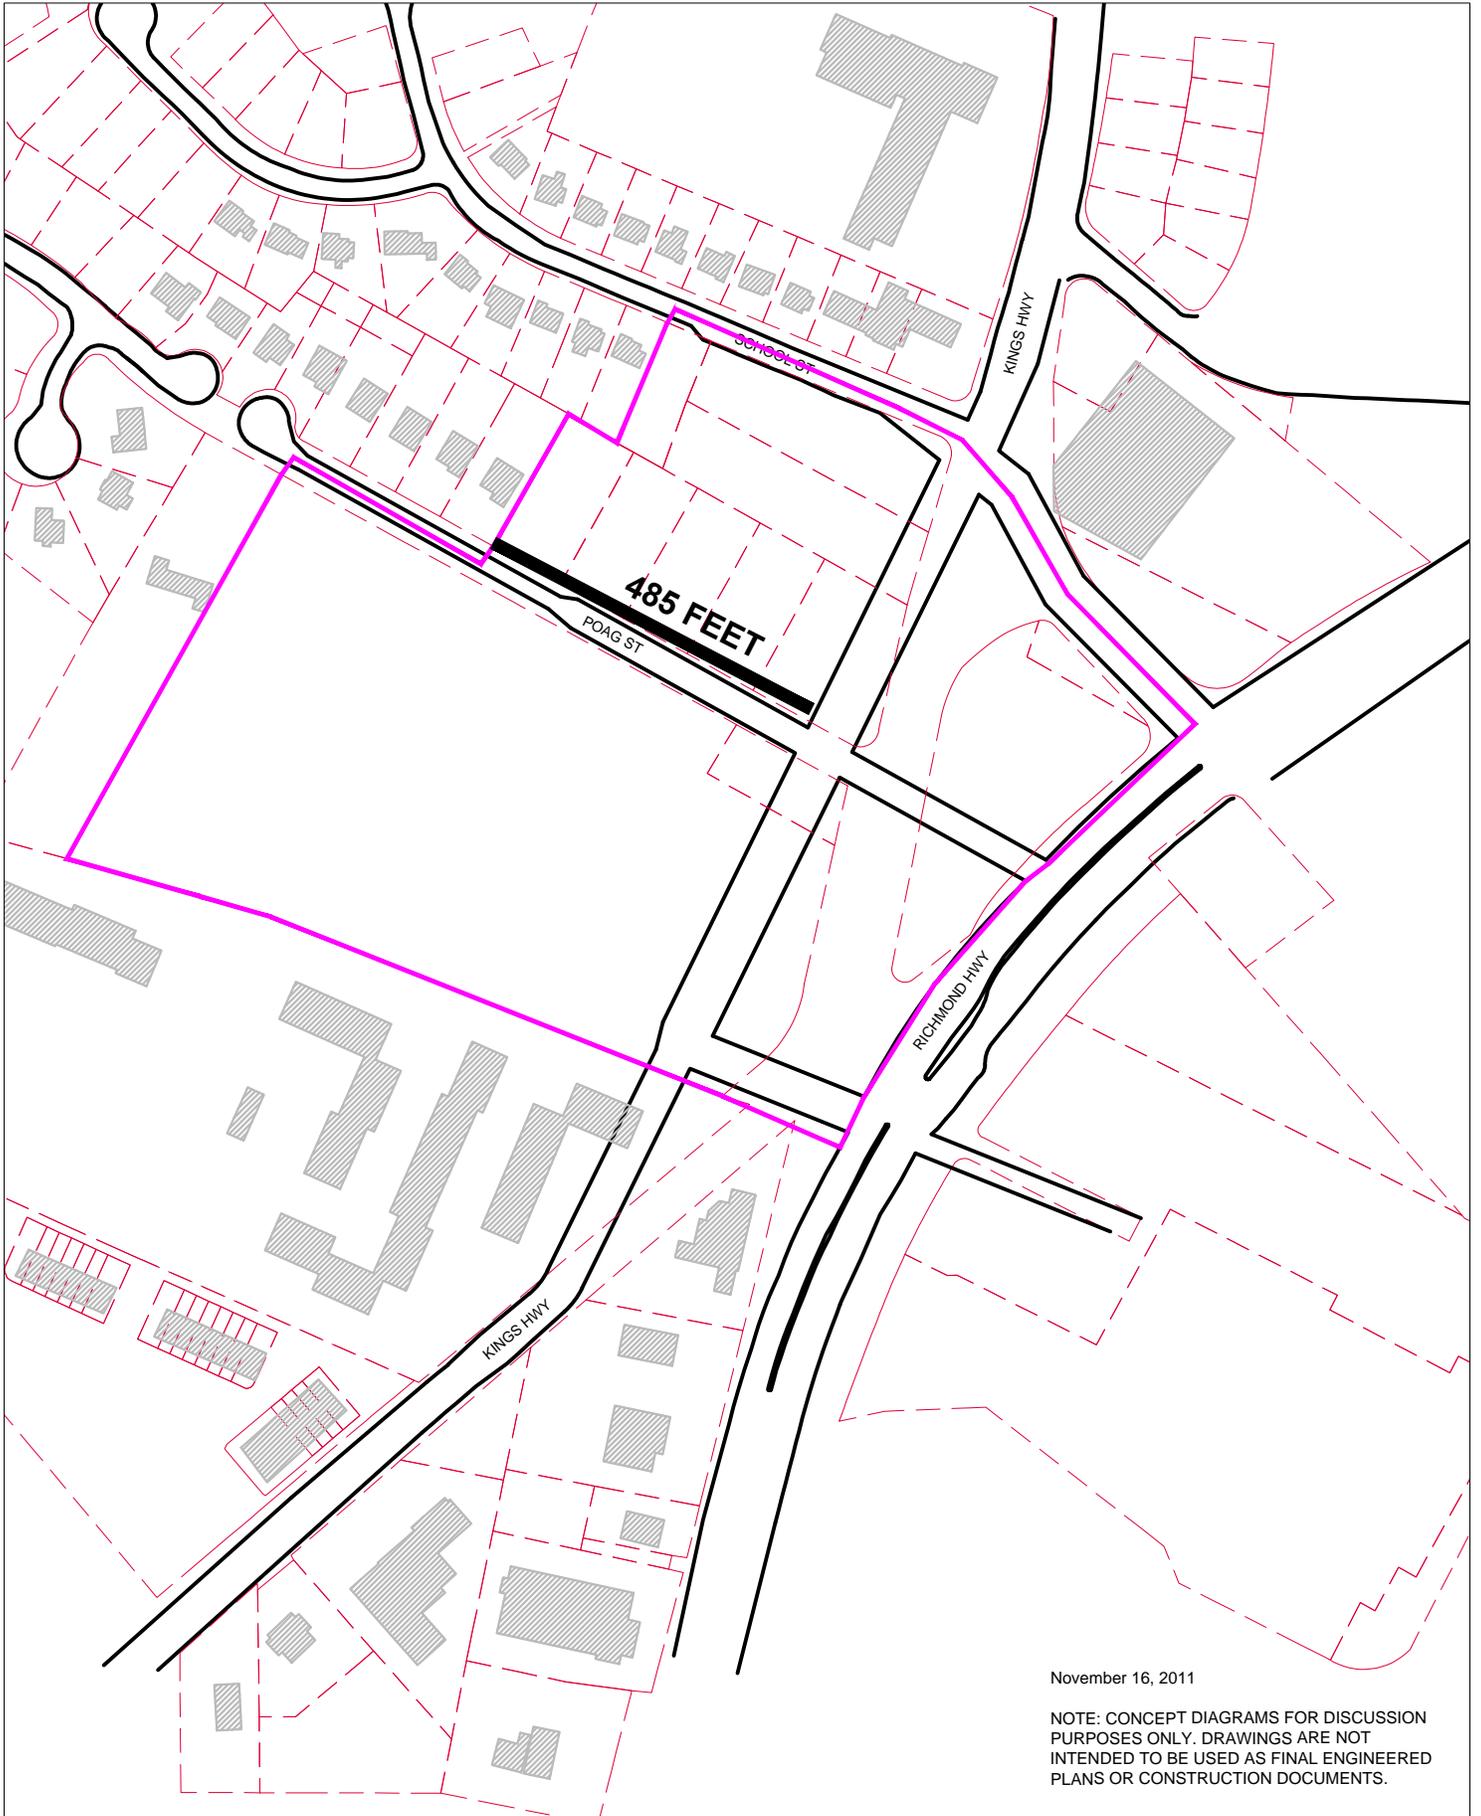

November 16, 2011

NOTE: CONCEPT DIAGRAMS FOR DISCUSSION PURPOSES ONLY. DRAWINGS ARE NOT INTENDED TO BE USED AS FINAL ENGINEERED PLANS OR CONSTRUCTION DOCUMENTS.

# 4 - PENN DAW-NEW GRID

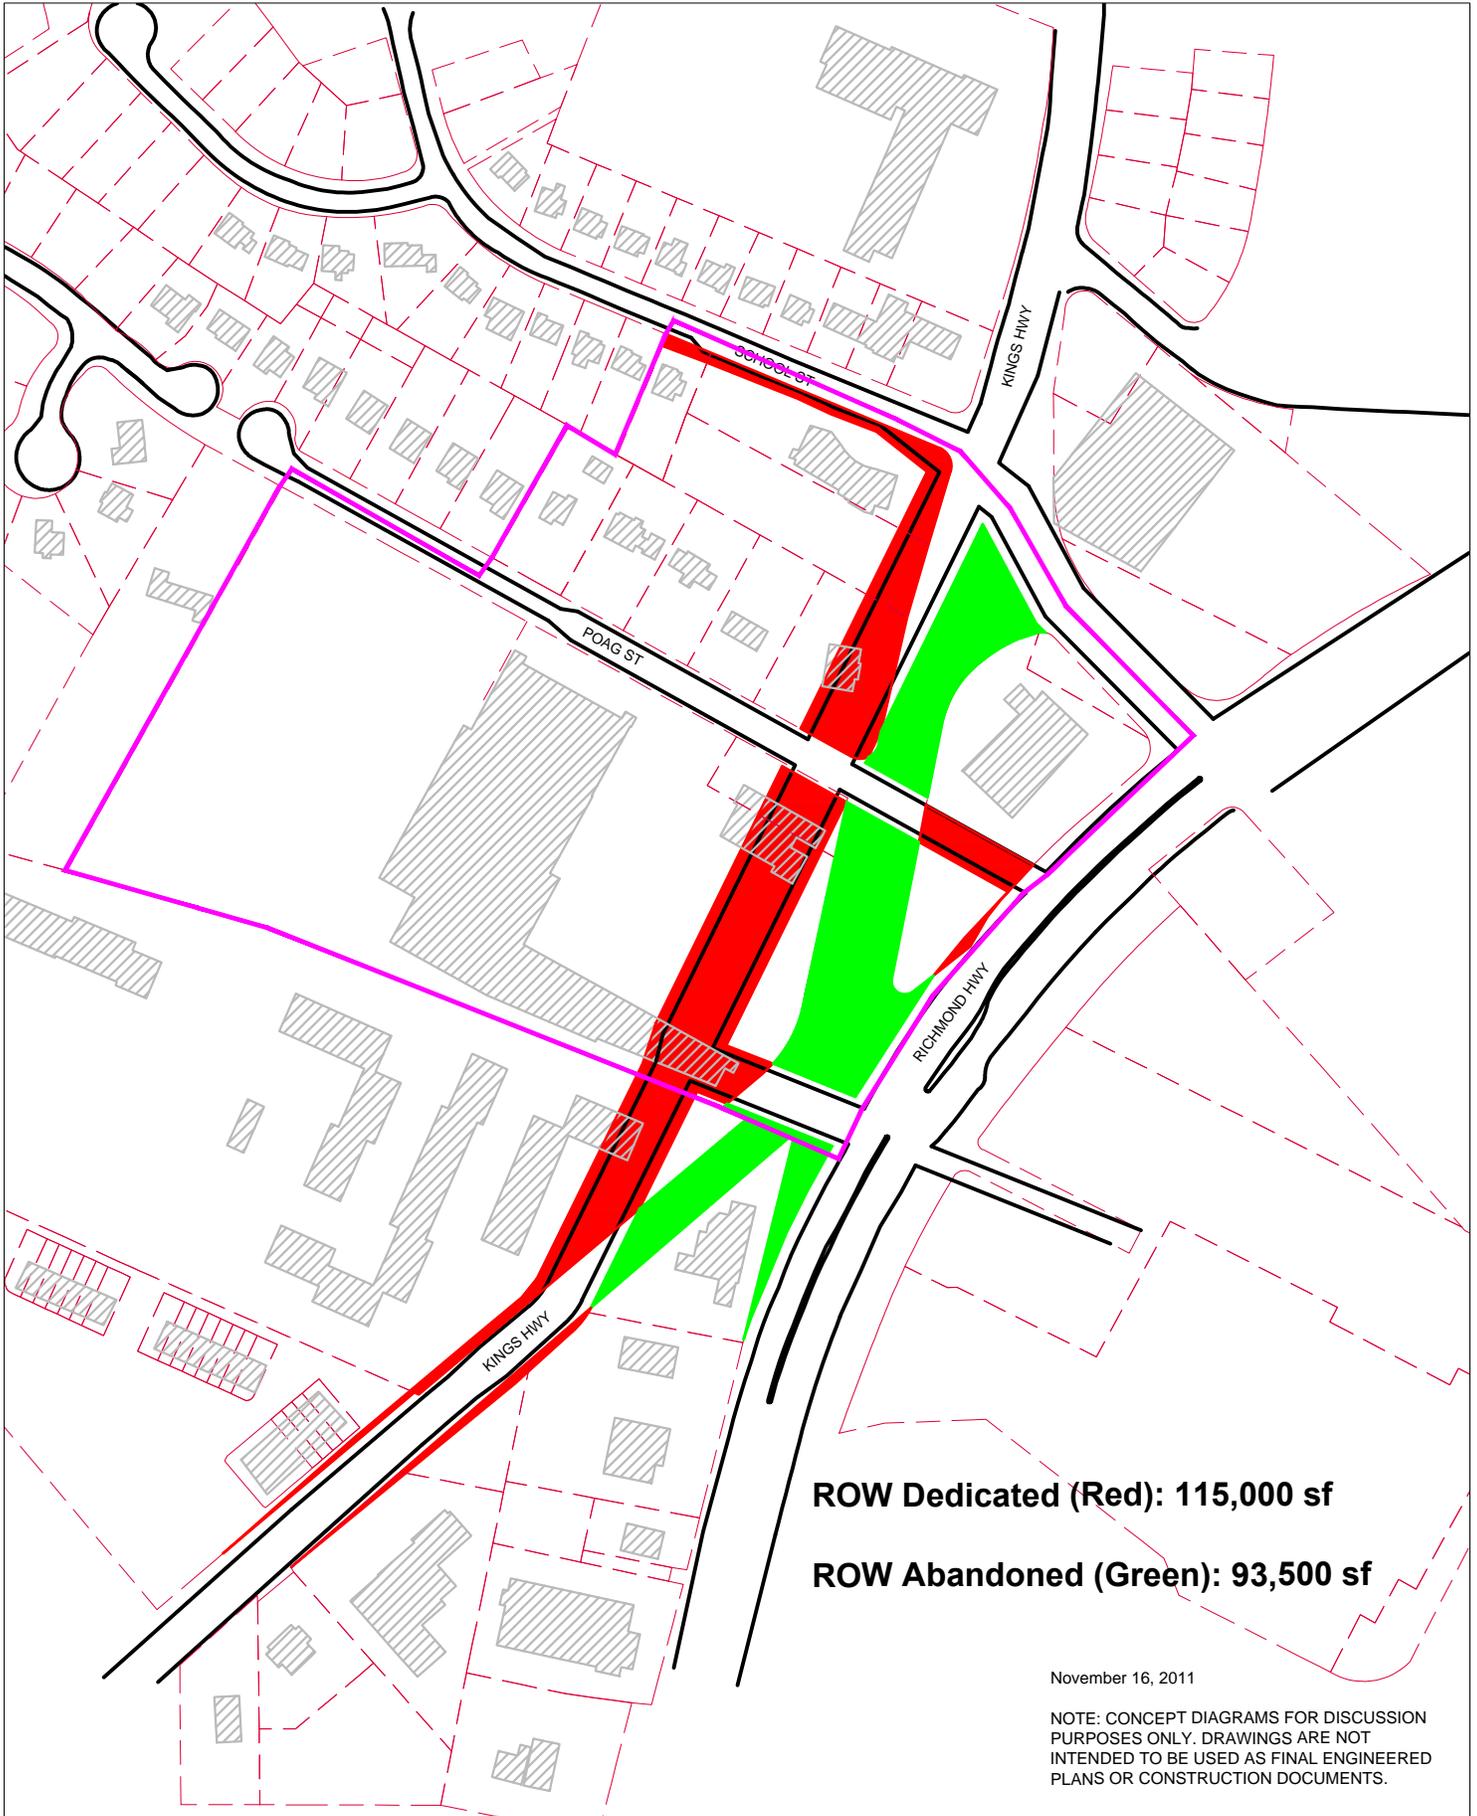


**ROW Dedicated (Red): 115,000 sf**

**ROW Abandoned (Green): 93,500 sf**

November 16, 2011

NOTE: CONCEPT DIAGRAMS FOR DISCUSSION PURPOSES ONLY. DRAWINGS ARE NOT INTENDED TO BE USED AS FINAL ENGINEERED PLANS OR CONSTRUCTION DOCUMENTS.

# 5 - PENN DAW-NETWORK OVERLAY

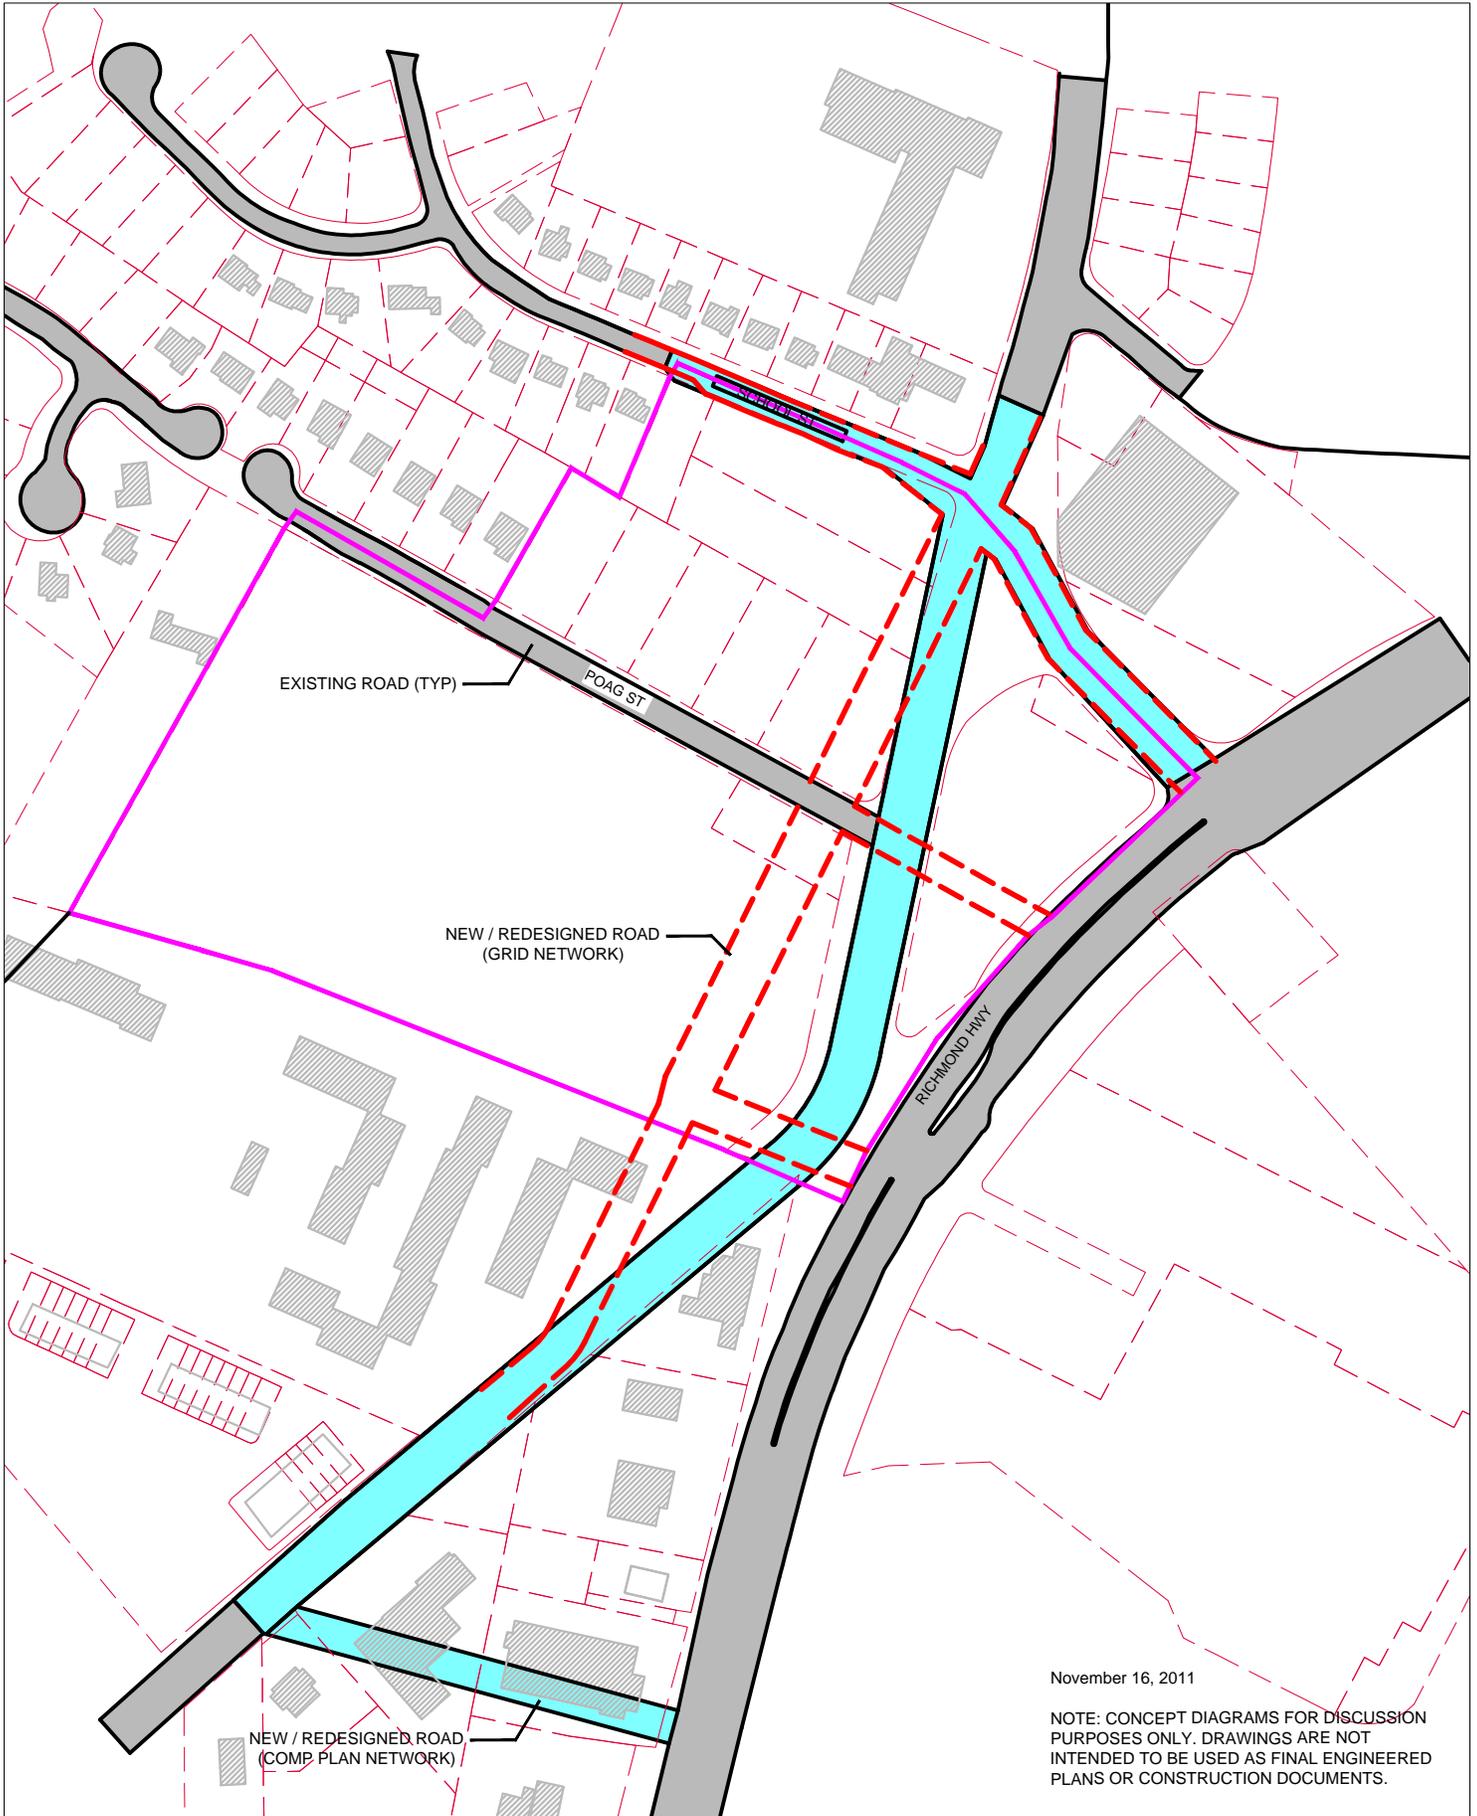

November 16, 2011

NOTE: CONCEPT DIAGRAMS FOR DISCUSSION PURPOSES ONLY. DRAWINGS ARE NOT INTENDED TO BE USED AS FINAL ENGINEERED PLANS OR CONSTRUCTION DOCUMENTS.