


TYPICAL SECTION

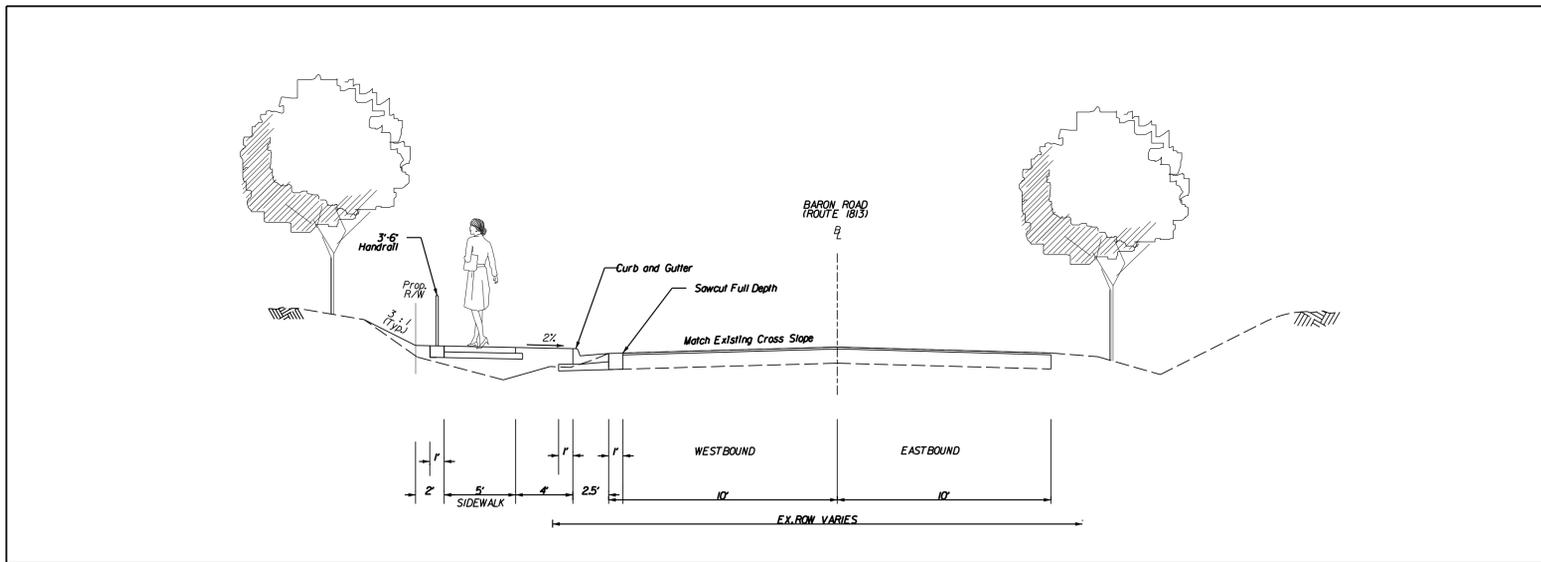

LEGEND

- EXISTING RIGHT OF WAY/PROPERTY LINE
- EXISTING DRAINAGE
- PROPOSED RIGHT OF WAY
- PROPOSED GRADING AGREEMENT AND TEMPORARY CONSTRUCTION EASEMENT
- PROPOSED HANDRAIL
- PROPOSED CURB AND GUTTER
- PROPOSED DRAINAGE IMPROVEMENTS
- PROPOSED SIDEWALK & CURB RAMP IMPROVEMENTS
- PROPOSED MILL & OVERLAY
- PROPOSED GRASS BUFFER AREA
- PROPOSED LIMITS OF CONSTRUCTION- CUT
- PROPOSED LIMITS OF CONSTRUCTION-FILL

NOTE 1 : THESE PLANS ARE UNFINISHED AND UNAPPROVED AND ARE NOT TO BE USED FOR ANY TYPE OF CONSTRUCTION OR ACQUISITION OF RIGHT OF WAY.

NOTE 2 : ADDITIONAL EASEMENTS FOR UTILITY RELOCATIONS MAY BE REQUIRED BEYOND THE PROPOSED RIGHT OF WAY ON THESE PLANS

Fairfax County Project No.: 2G40-088-015 ; Fund No.: 400-C40011

BARON ROAD WALKWAY

CITIZENS INFORMATION MEETING
October 20, 2016