




Proposed Lane Widths

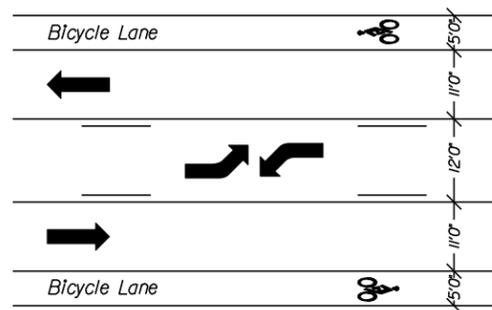


This drawing is only a graphical schematic and has not been drawn to a specific scale. It represents only the proposed lane configuration and pavement markings.

DRAFT
Not for Construction

*Proposed Lane Restriping for
 Lawyers Road between
 Reston Parkway and Birdfoot Lane*

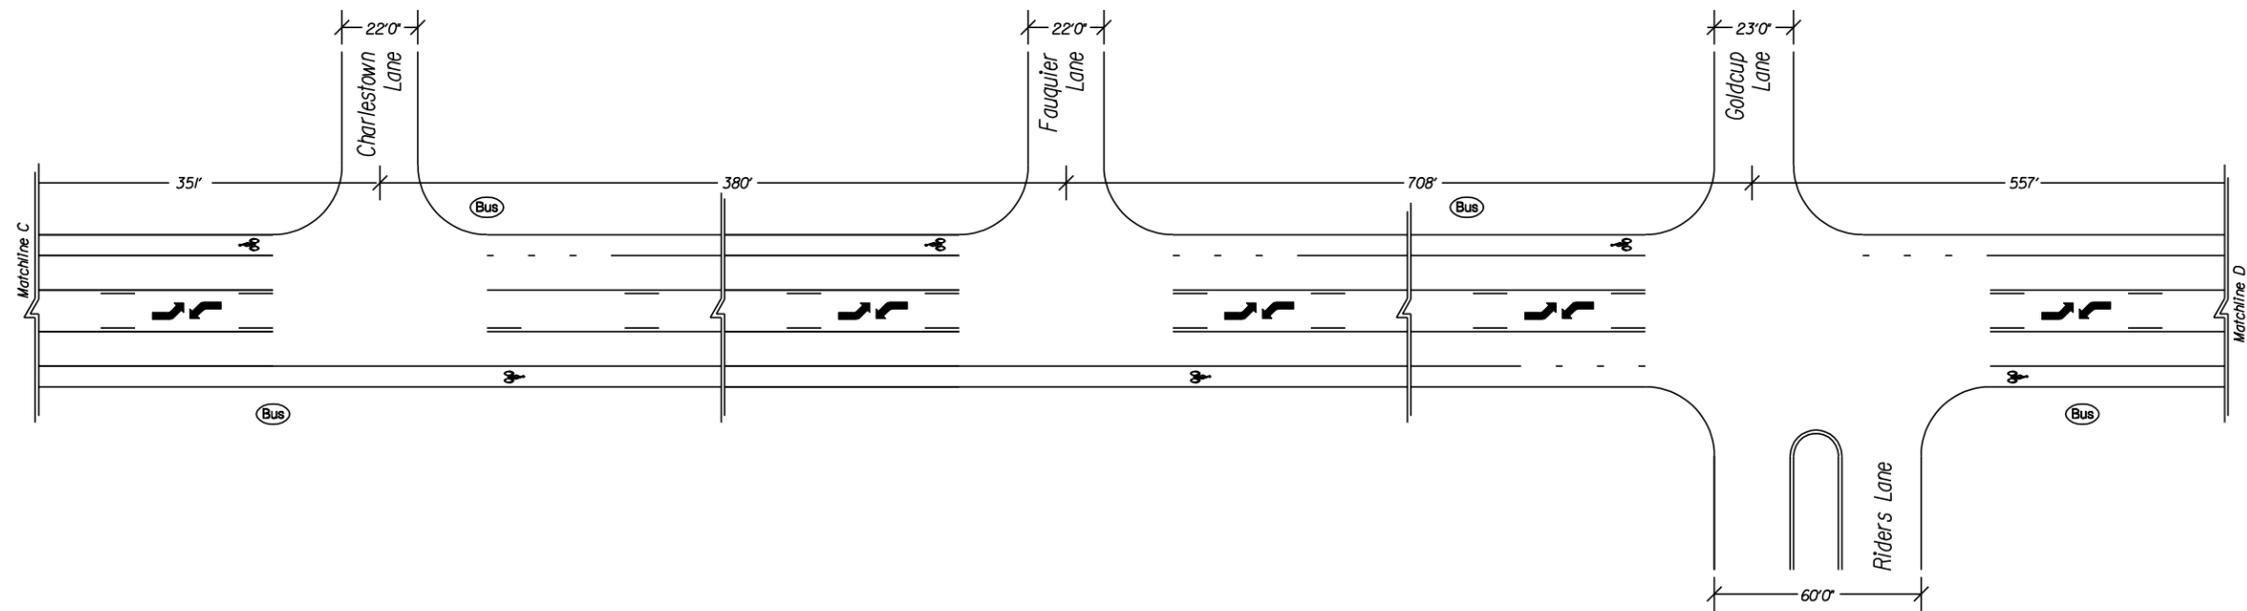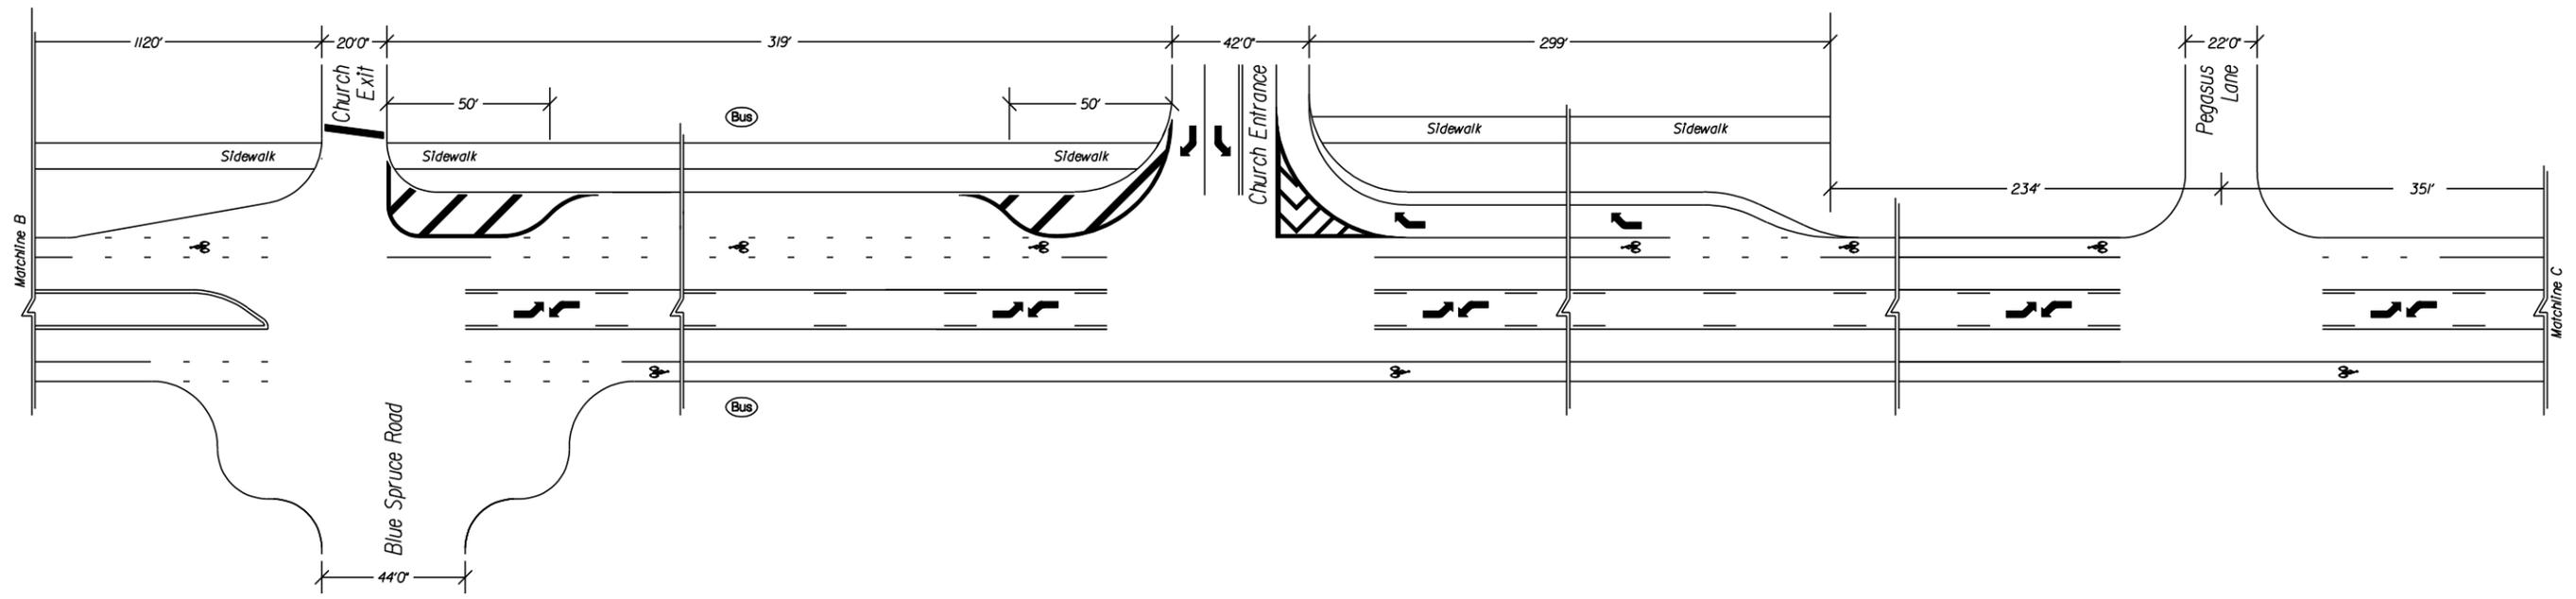



Proposed Lane Widths

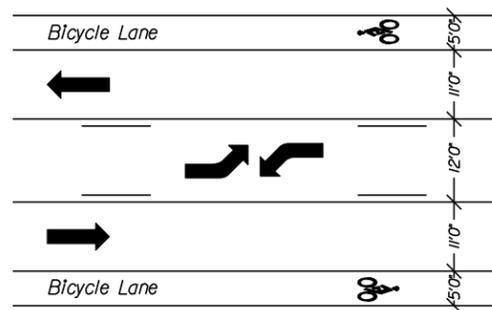


This drawing is only a graphical schematic and has not been drawn to a specific scale. It represents only the proposed lane configuration and pavement markings.

DRAFT
Not for Construction

*Proposed Lane Restriping for
 Lawyers Road between
 Reston Parkway and Birdfoot Lane*

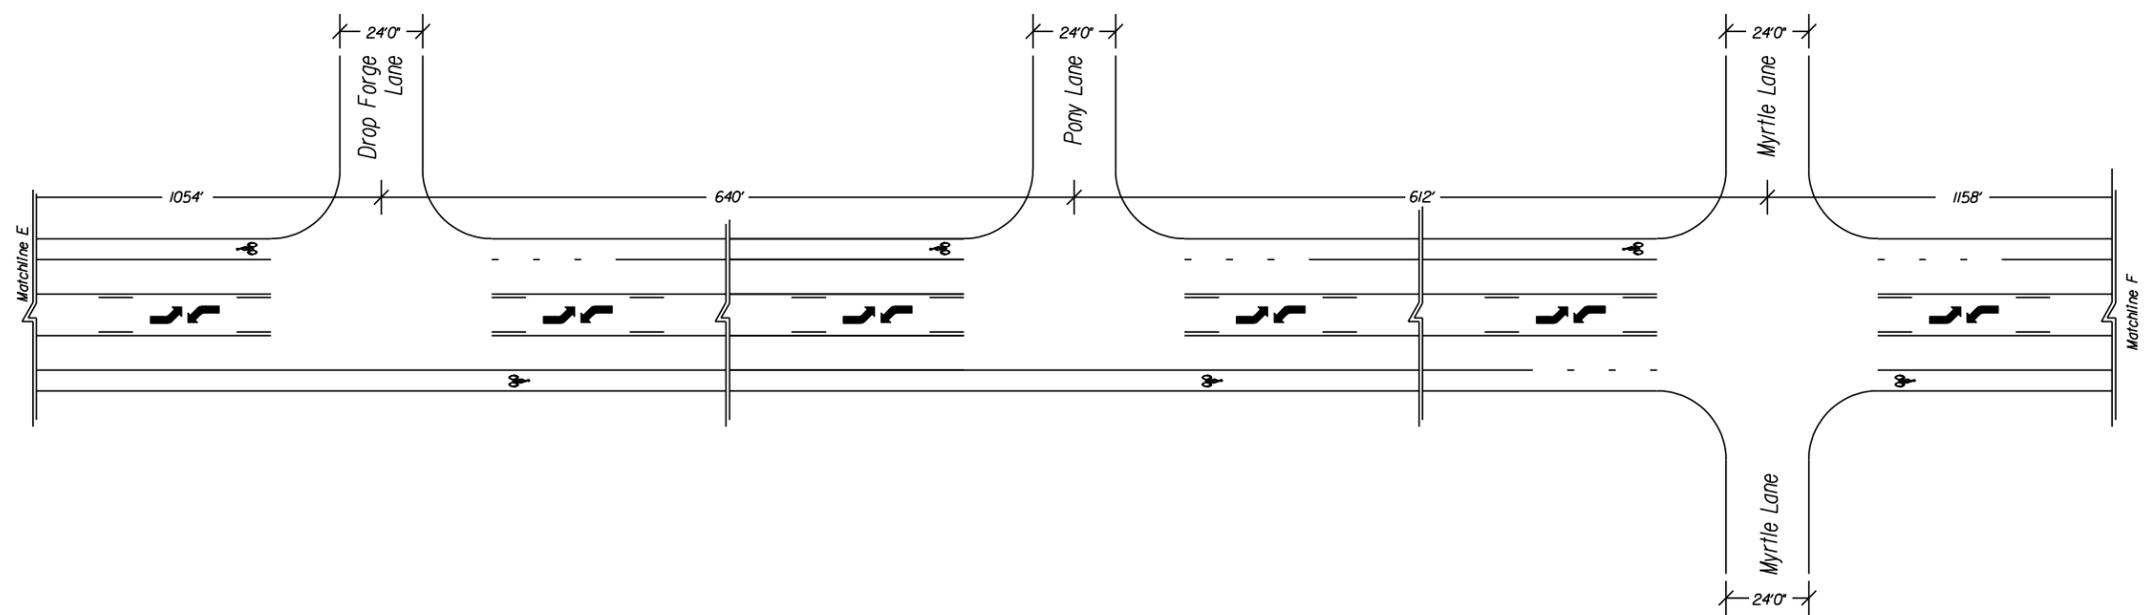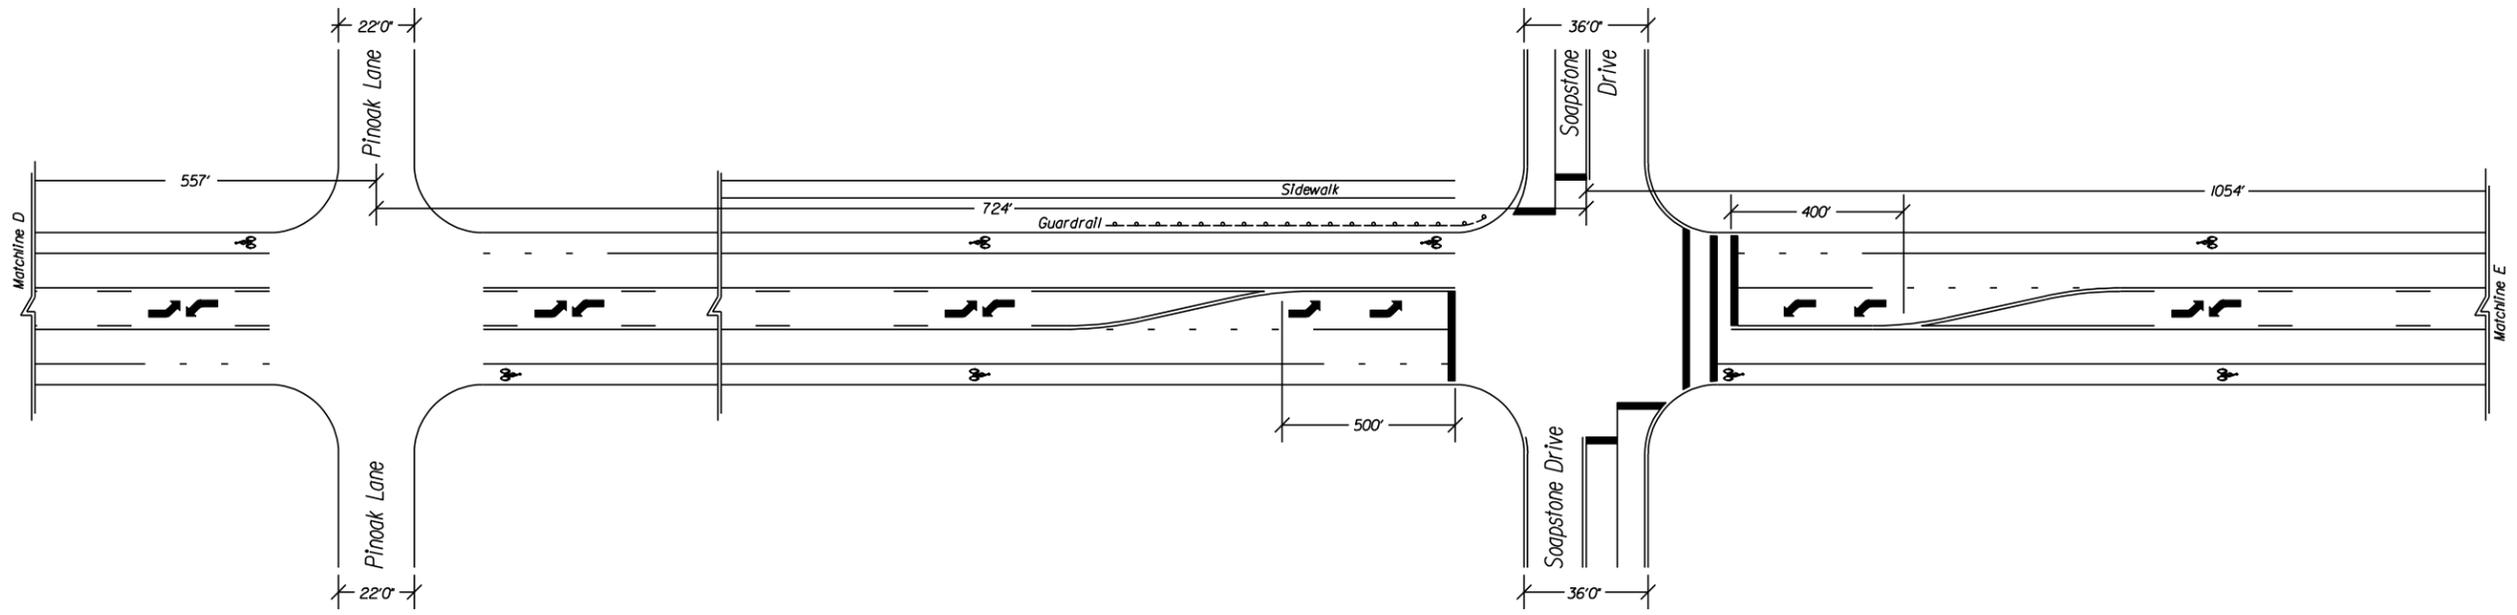

Proposed Lane Widths

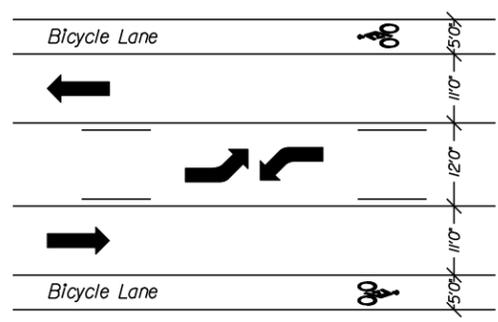


This drawing is only a graphical schematic and has not been drawn to a specific scale. It represents only the proposed lane configuration and pavement markings.


DRAFT

Not for Construction

*Proposed Lane Restriping for
Lawyers Road between
Reston Parkway and Birdfoot Lane*

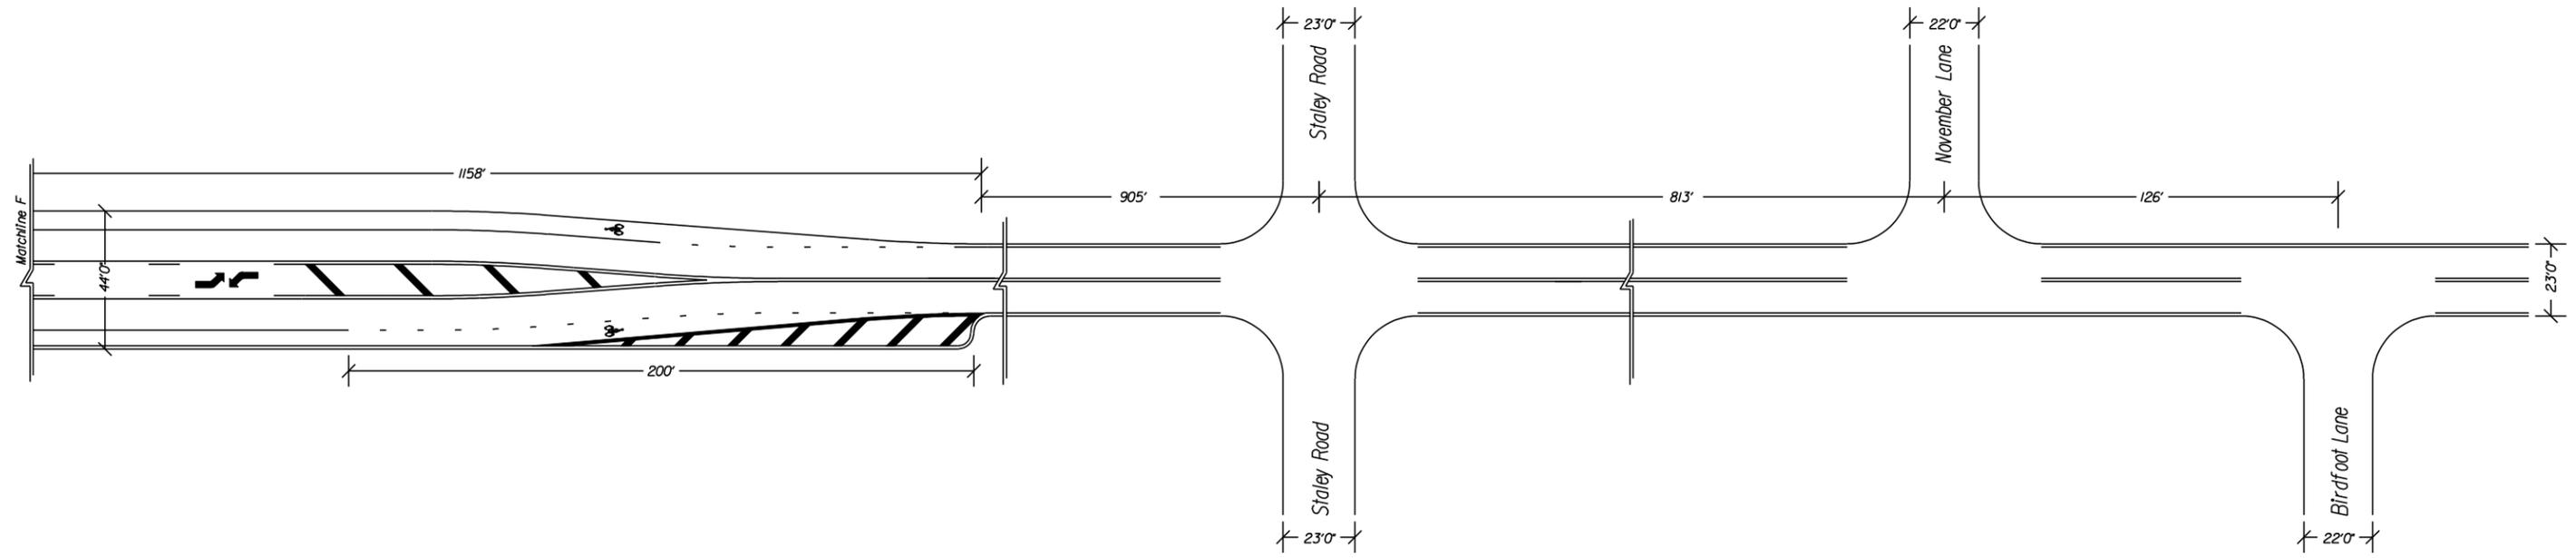

Proposed Lane Widths

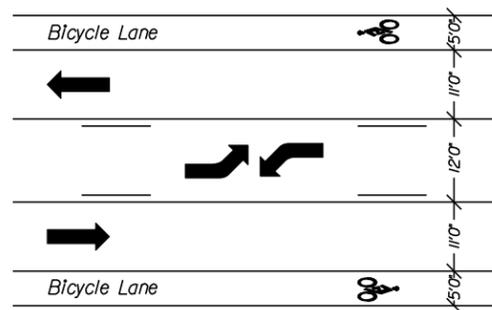

This drawing is only a graphical schematic and has not been drawn to a specific scale. It represents only the proposed lane configuration and pavement markings.

DRAFT
Not for Construction

*Proposed Lane Restriping for
 Lawyers Road between
 Reston Parkway and Birdfoot Lane*