
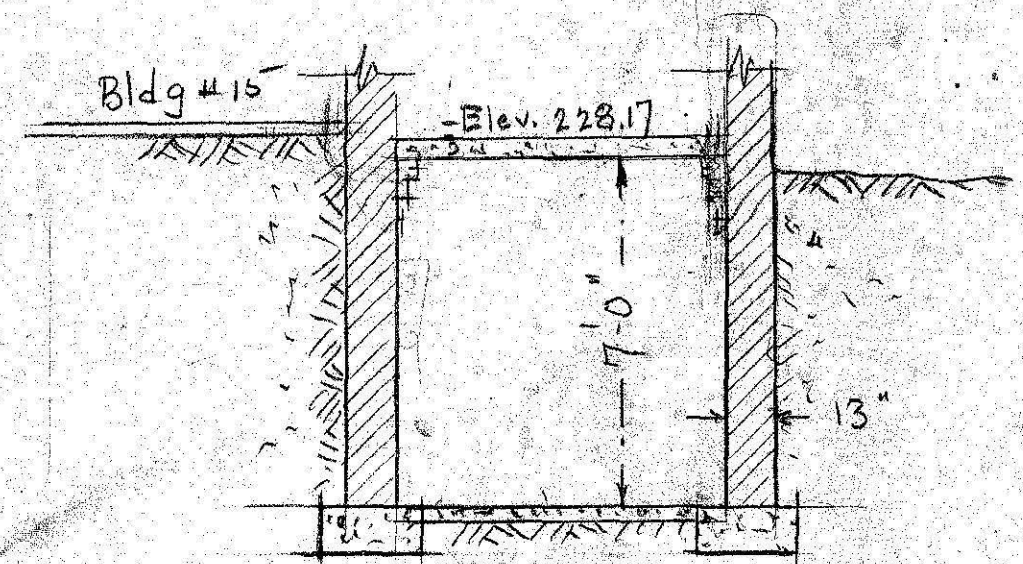



D-#17

PLAN OF REFORMATORY BUILDINGS.

SCALE 1" = 100 ft.

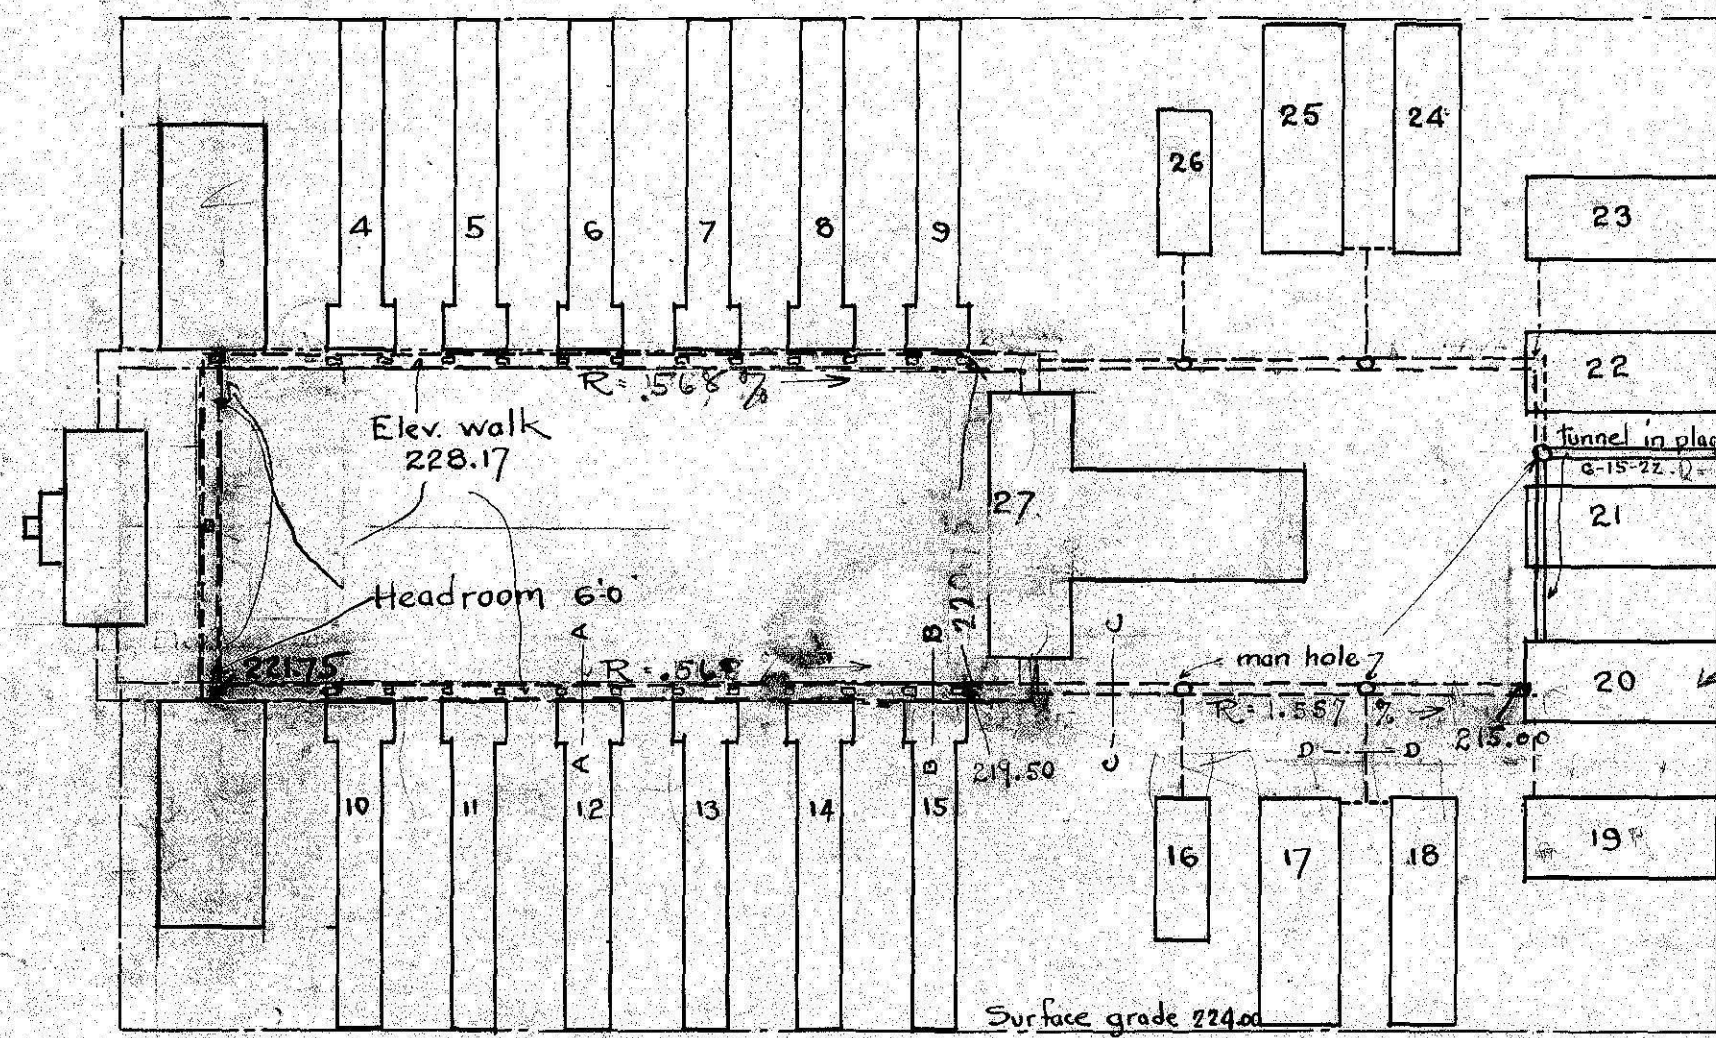


SECTION B-B

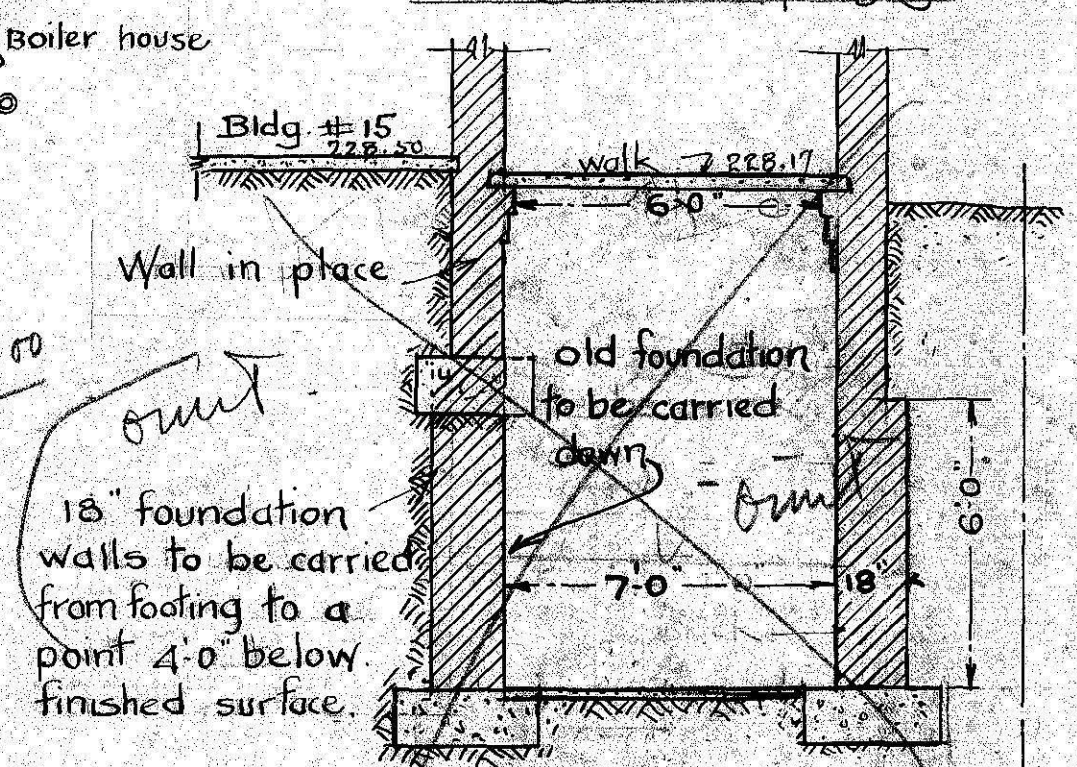


SECTION B-B

Under Arcade walk

Elevations in red indicate grade of tunnel floor.

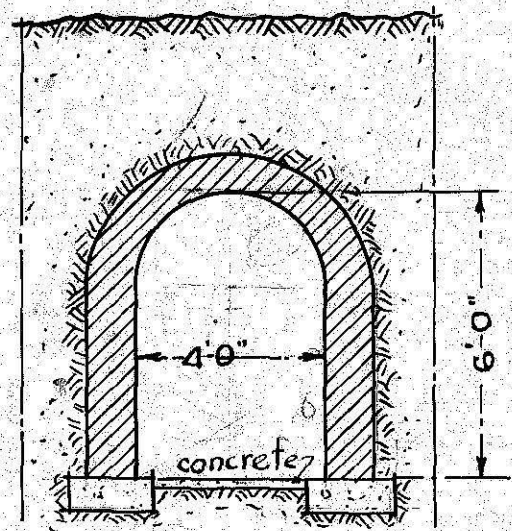

SECTION - C C-

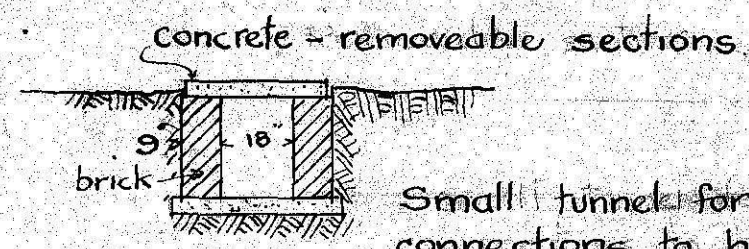

SECTION - D D-

Small tunnel for connections to buildings

CZ-9
PROPOSED LAYOUT OF
HEATING TUNNELS
D.C. REFORMATORY, LORTON, VA.

SCALE 1/4" = 1 Foot 1/8" = 100 Feet.

June-15-1922

H.R. Haas
const. Engr.

1-9-1-6