




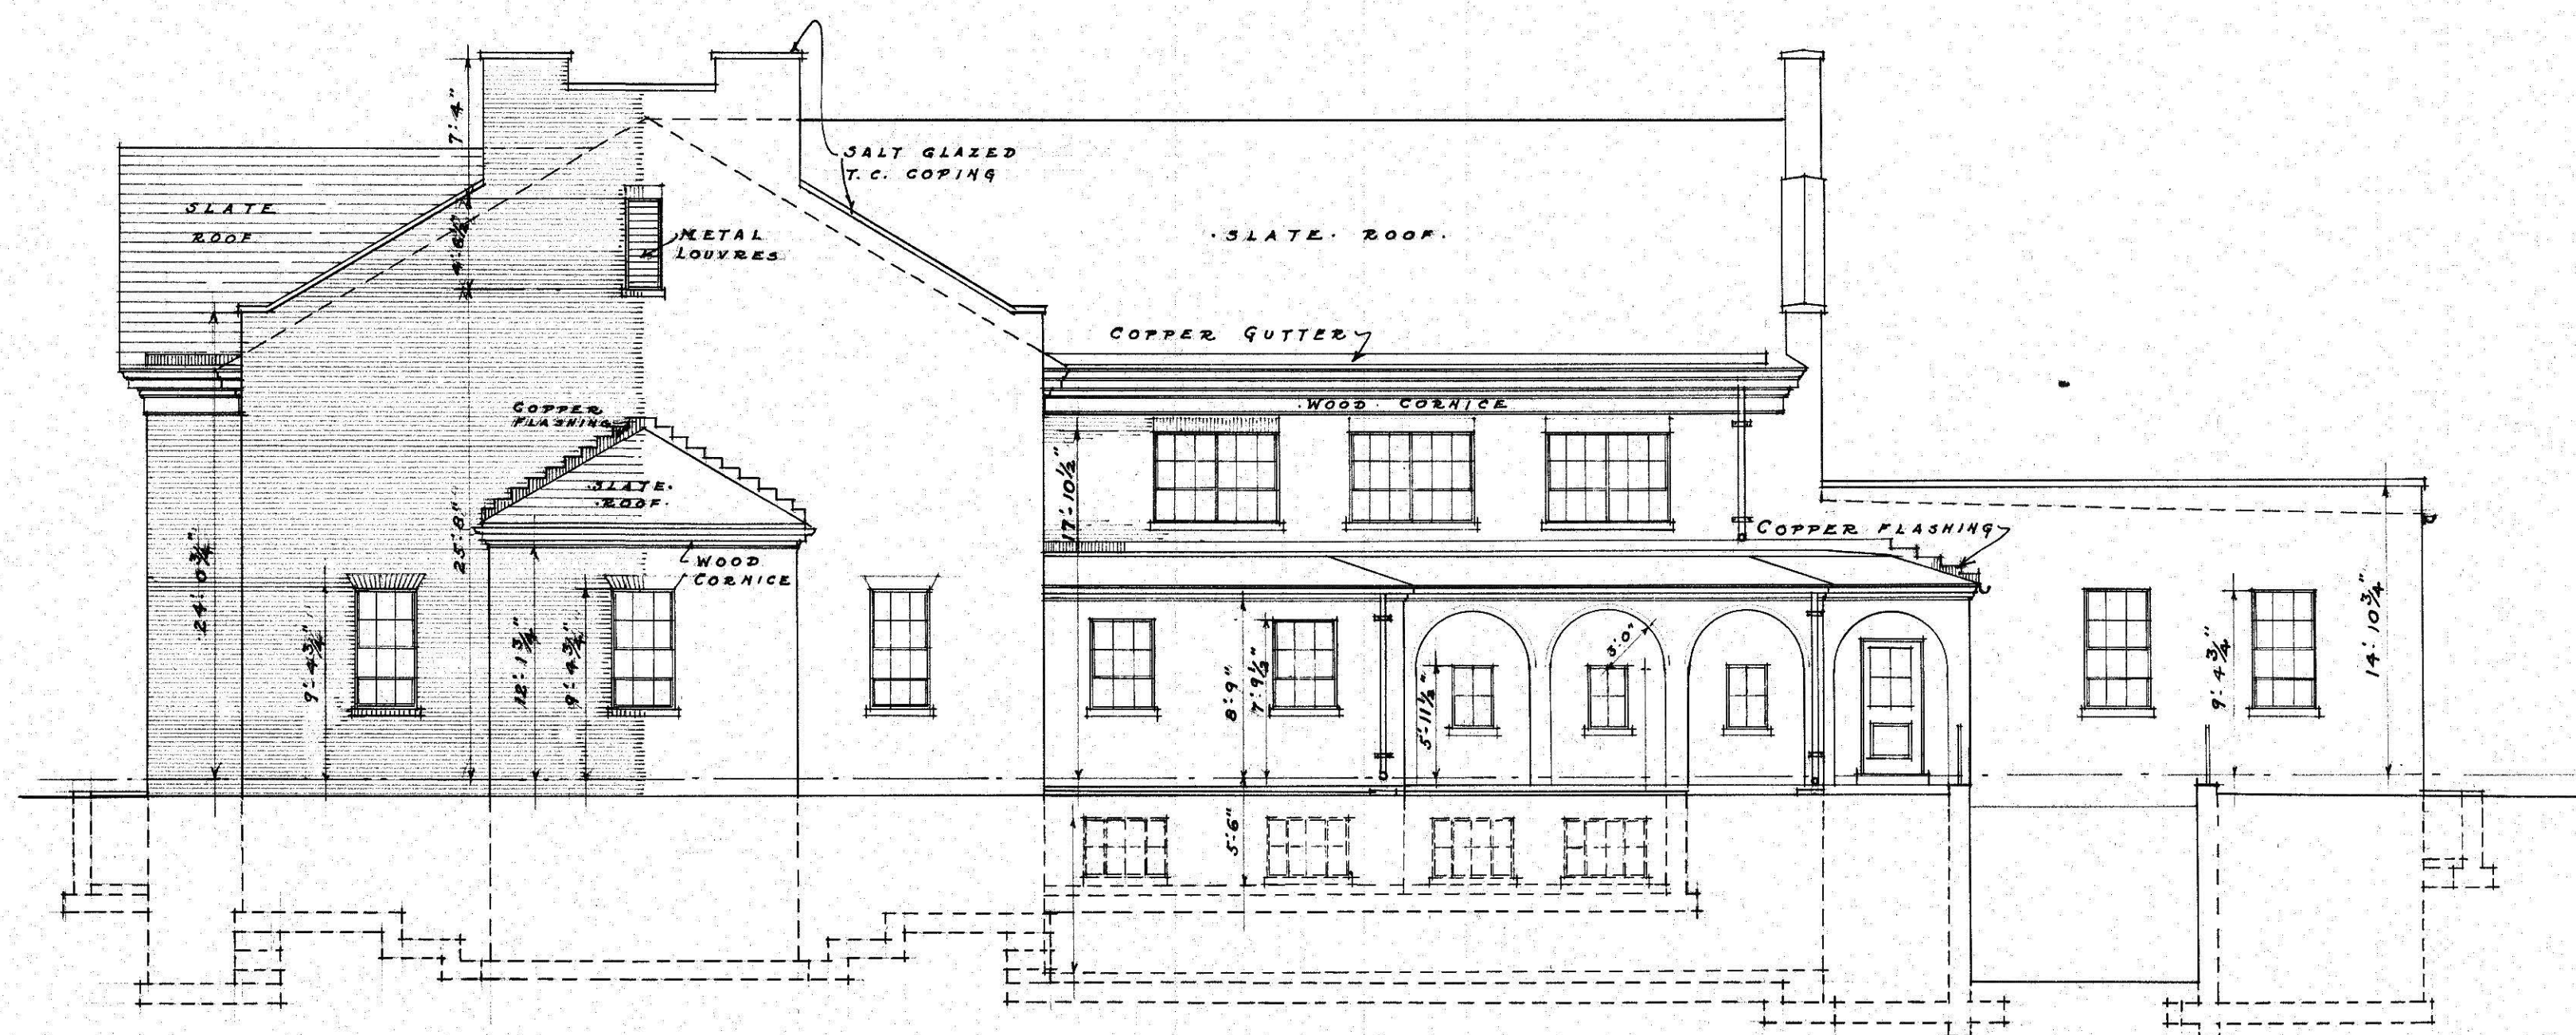


·SIDE ·(EAST) ·ELEVATION·

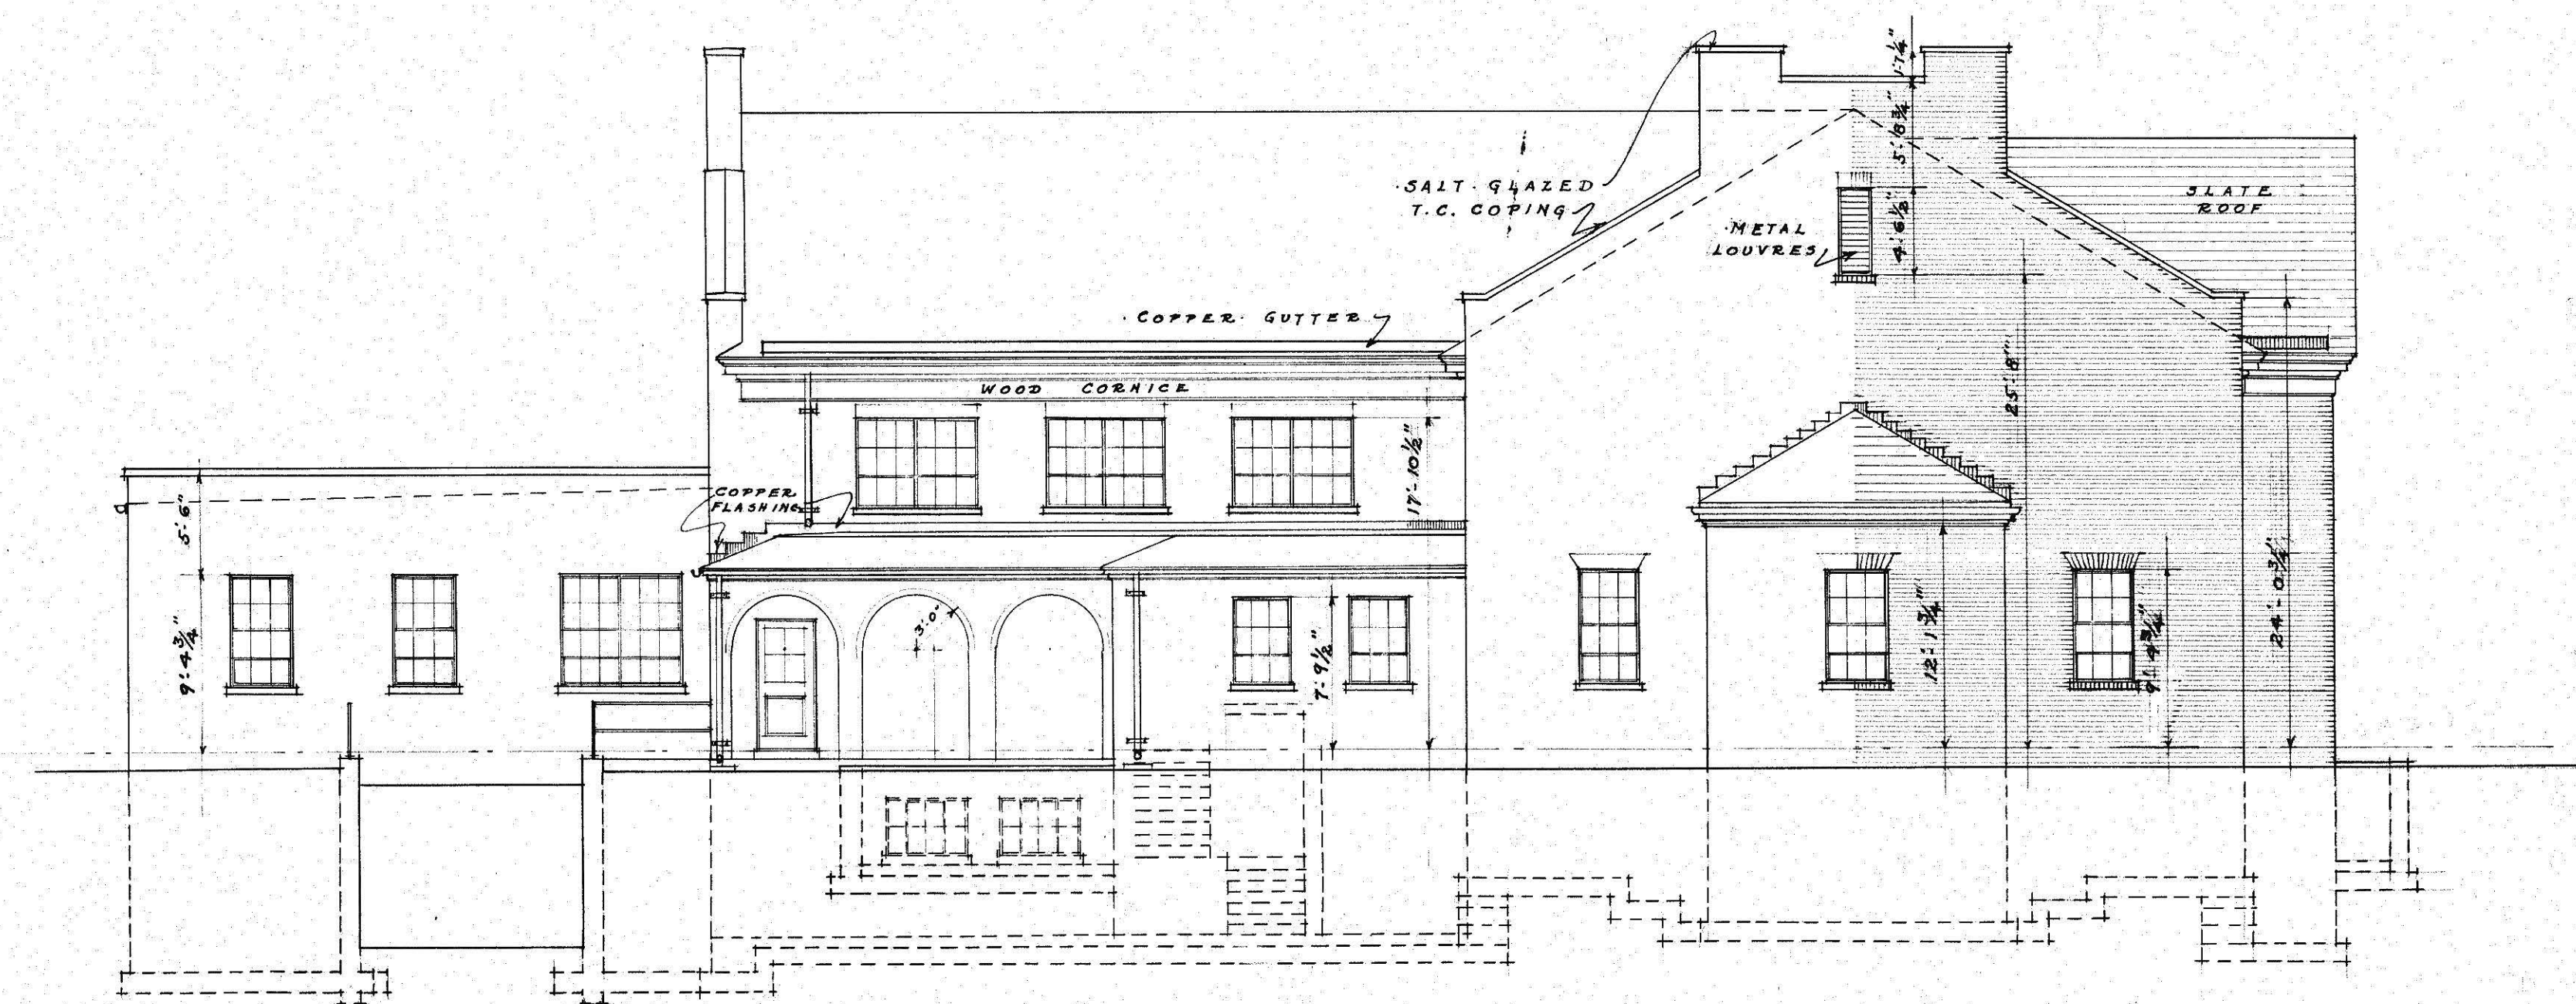

·SIDE ·(WEST) ·ELEVATION·

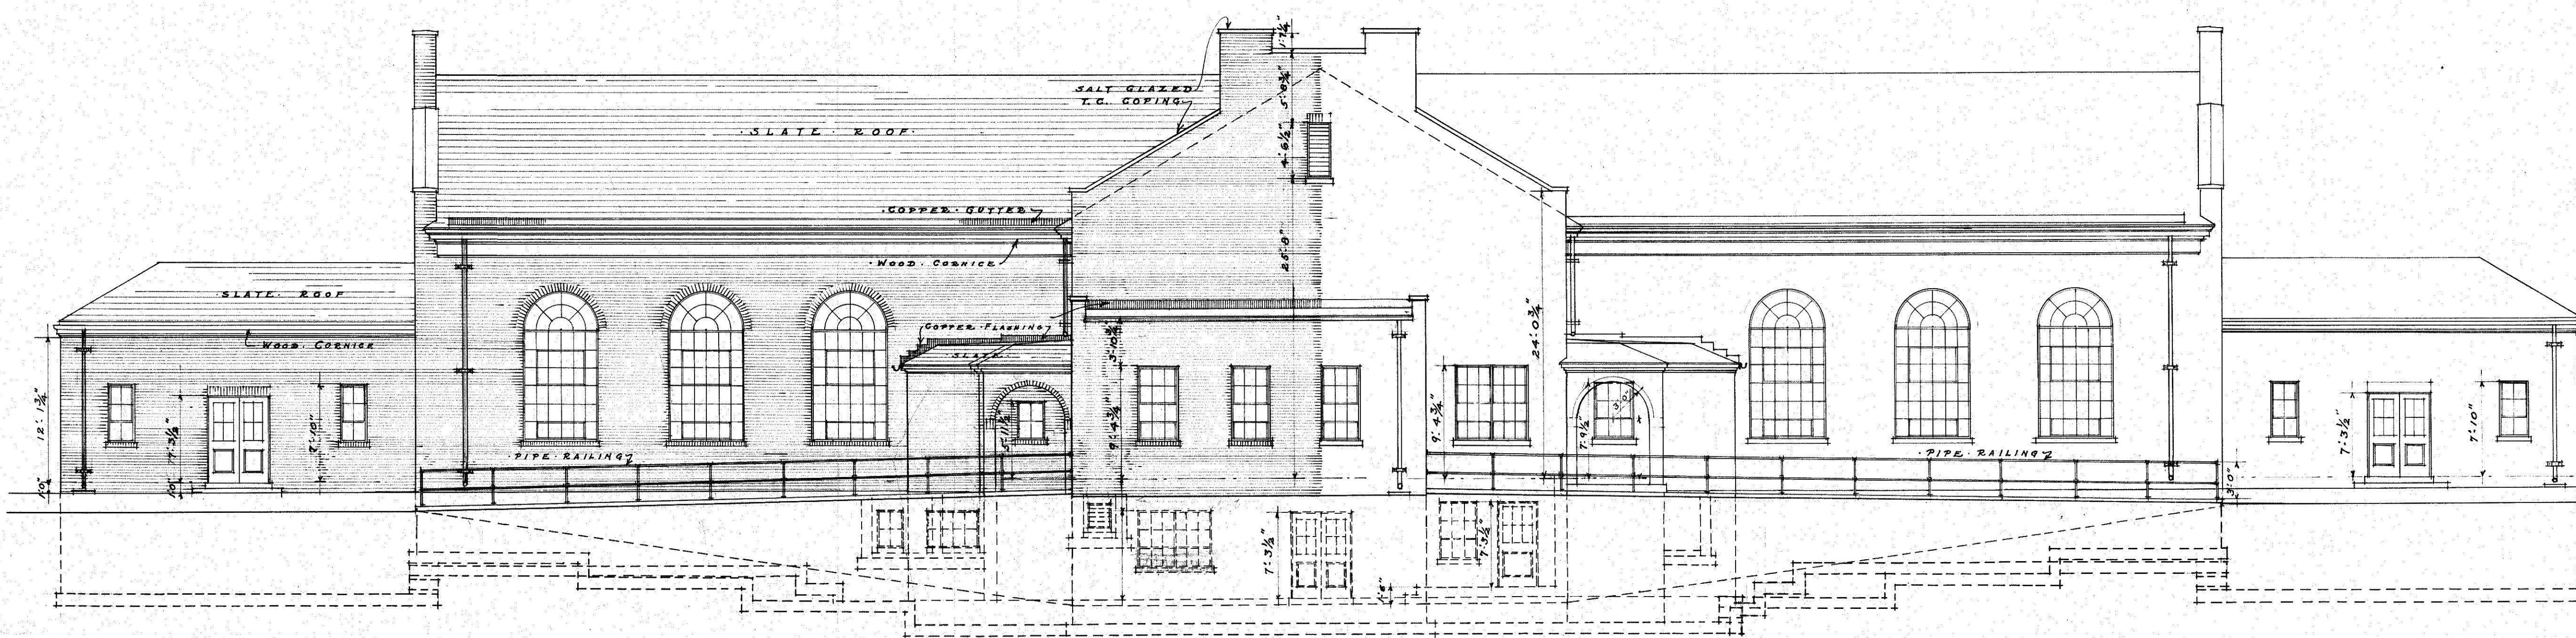


·REAR ·(NORTH) ·ELEVATION·

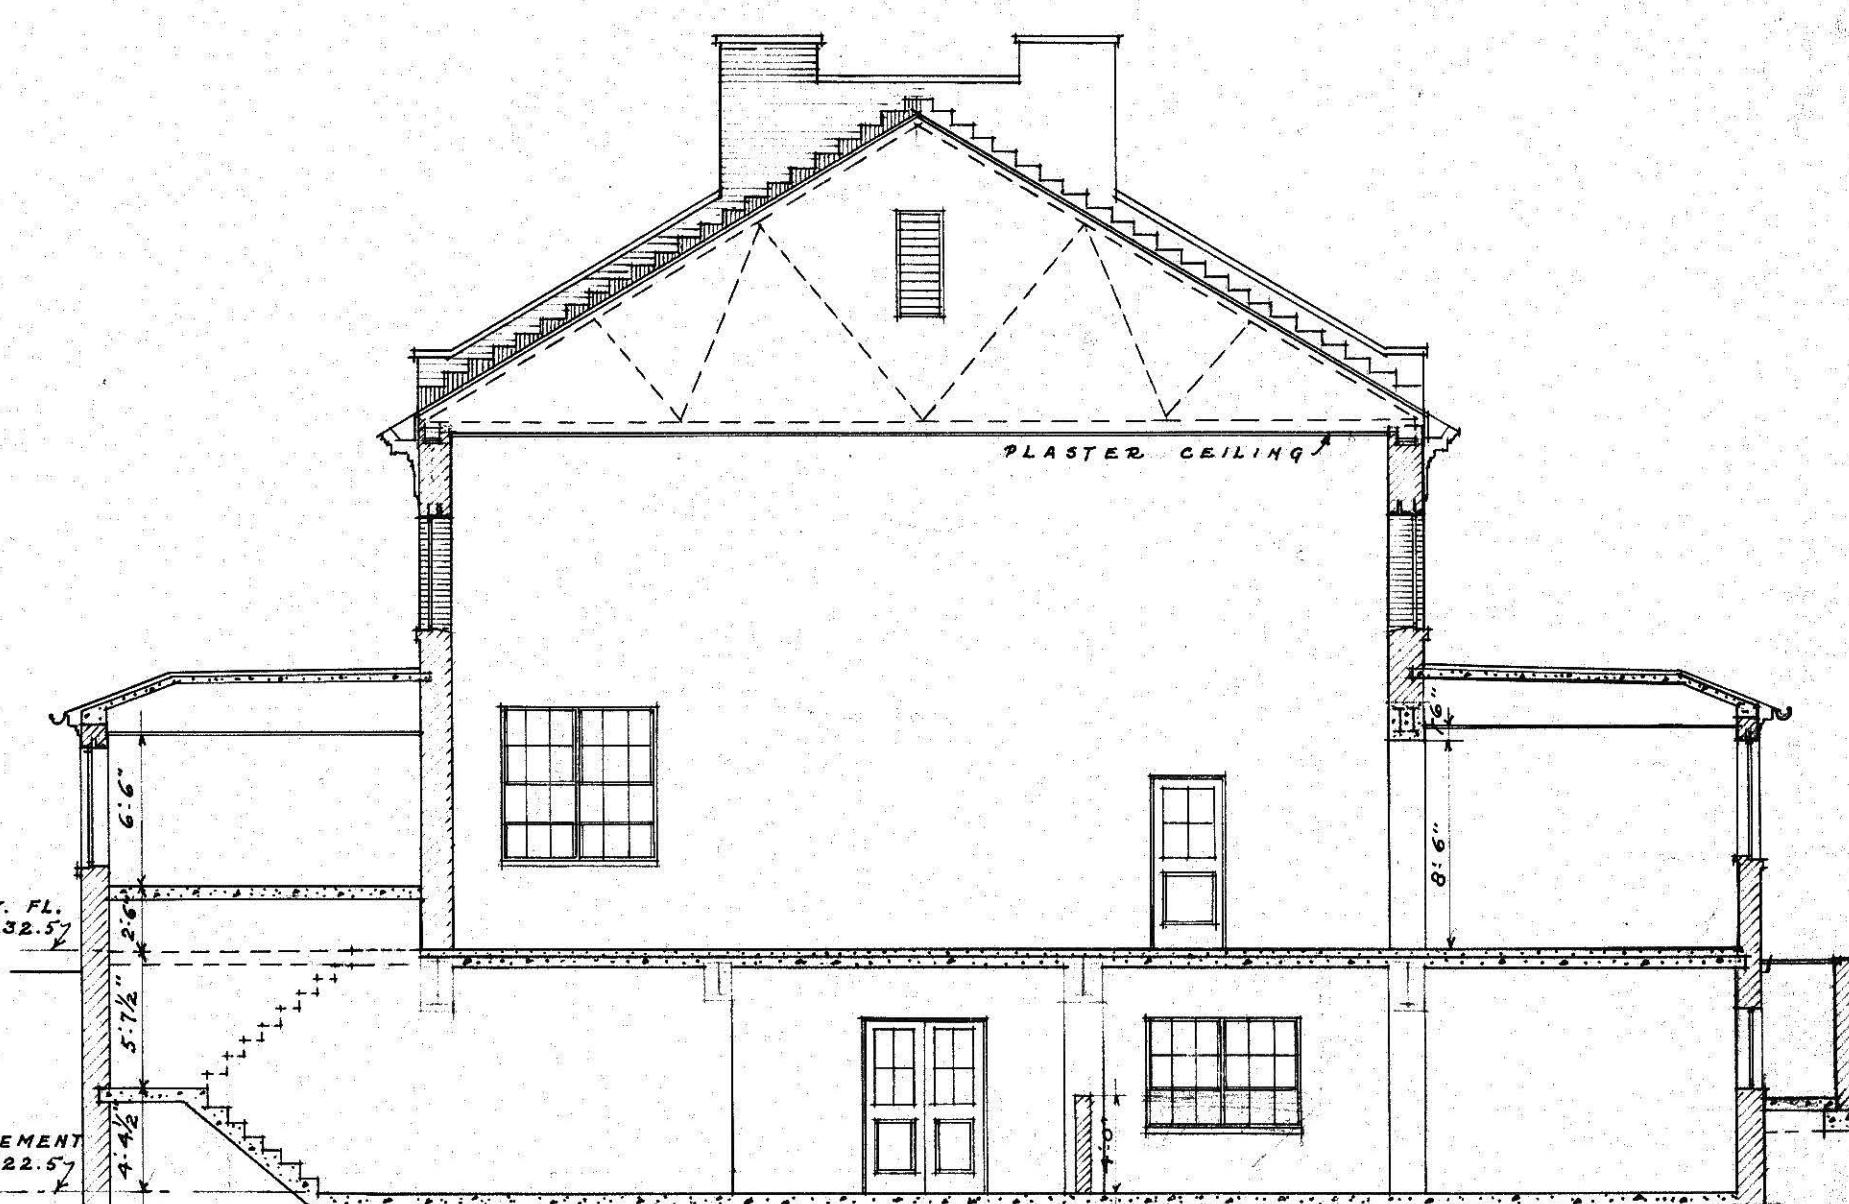

·SECTION ·A-A·

SCALE $\frac{1}{8}$ " = 1'-0"

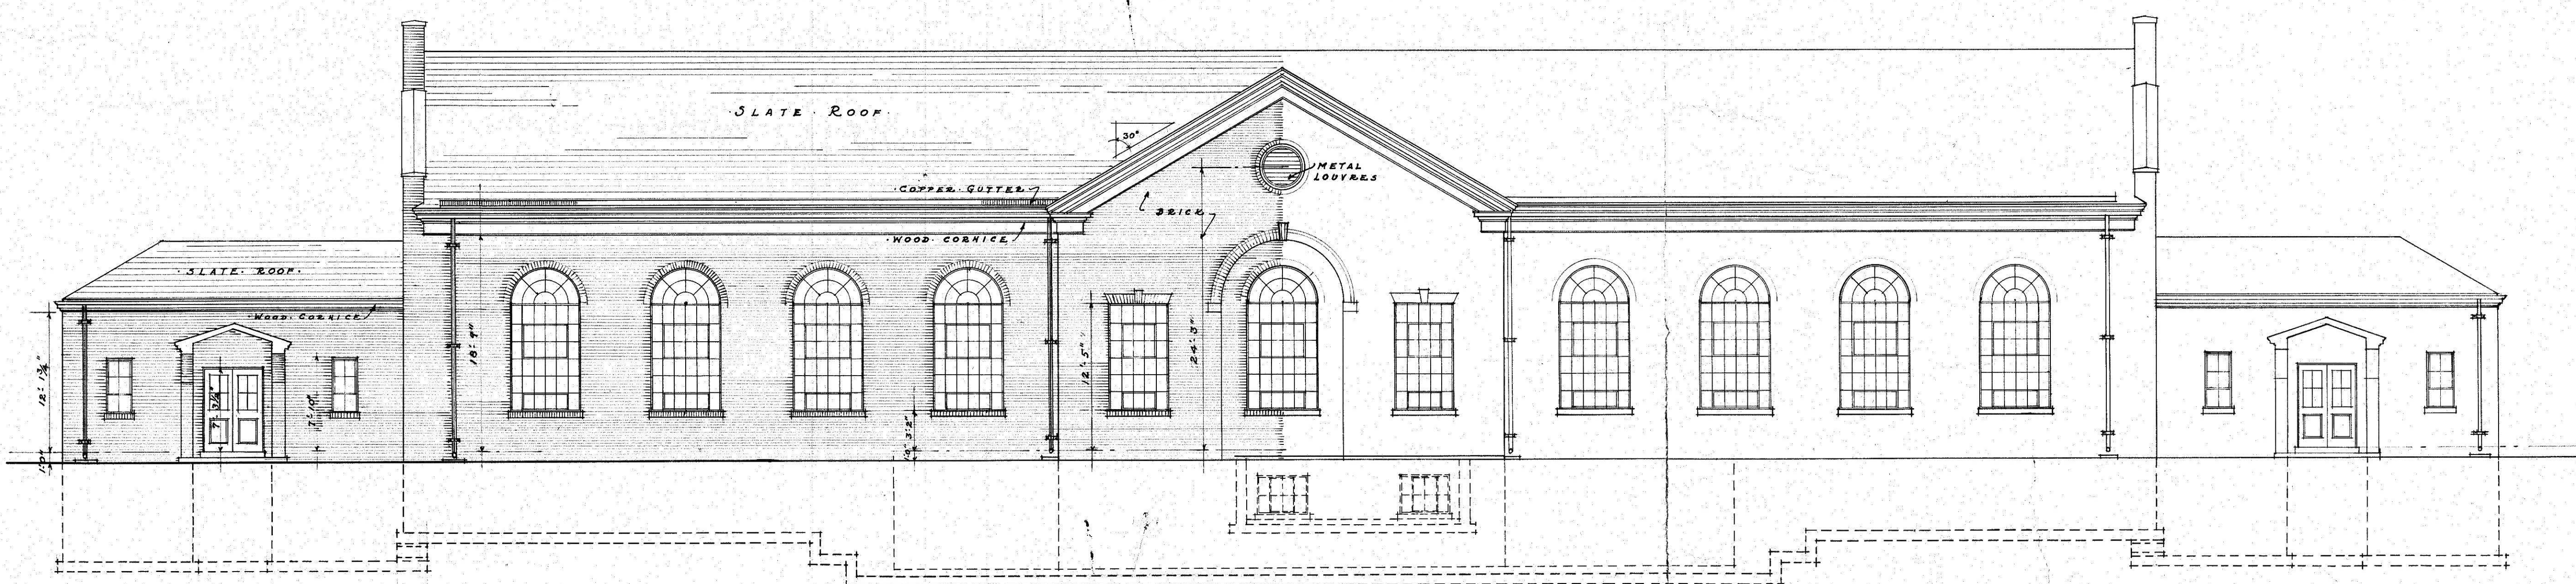

·FRONT ·(SOUTH) ·ELEVATION·

SCALE $\frac{1}{8}$ " = 1'-0"

REVISIONS		WORK RECORD	BUILDING MESS HALL · WALLED GROUP ·	FILE NO.
DRAWN BY F.L.S.			LOCATION D.C. PENAL INSTITUTIONS · LORTON · VA.	
TRACED BY F.L.S.				
CHECKED BY:			OFFICE OF MUNICIPAL ARCHITECT · WASHINGTON, D. C.	DRWG. NO.
DATE:			CHIEF OF ARCHITECTURAL DIVISION	DATE
			CHIEF OF STRUCTURAL DIVISION	DATE
			CHIEF OF MECHANICAL DIVISION	DATE
			MUNICIPAL ARCHITECT	DATE
APPROVED BY THE COMMISSIONERS OF THE DISTRICT OF COLUMBIA SITTING AS A BOARD				A
SECRETARY.				3