

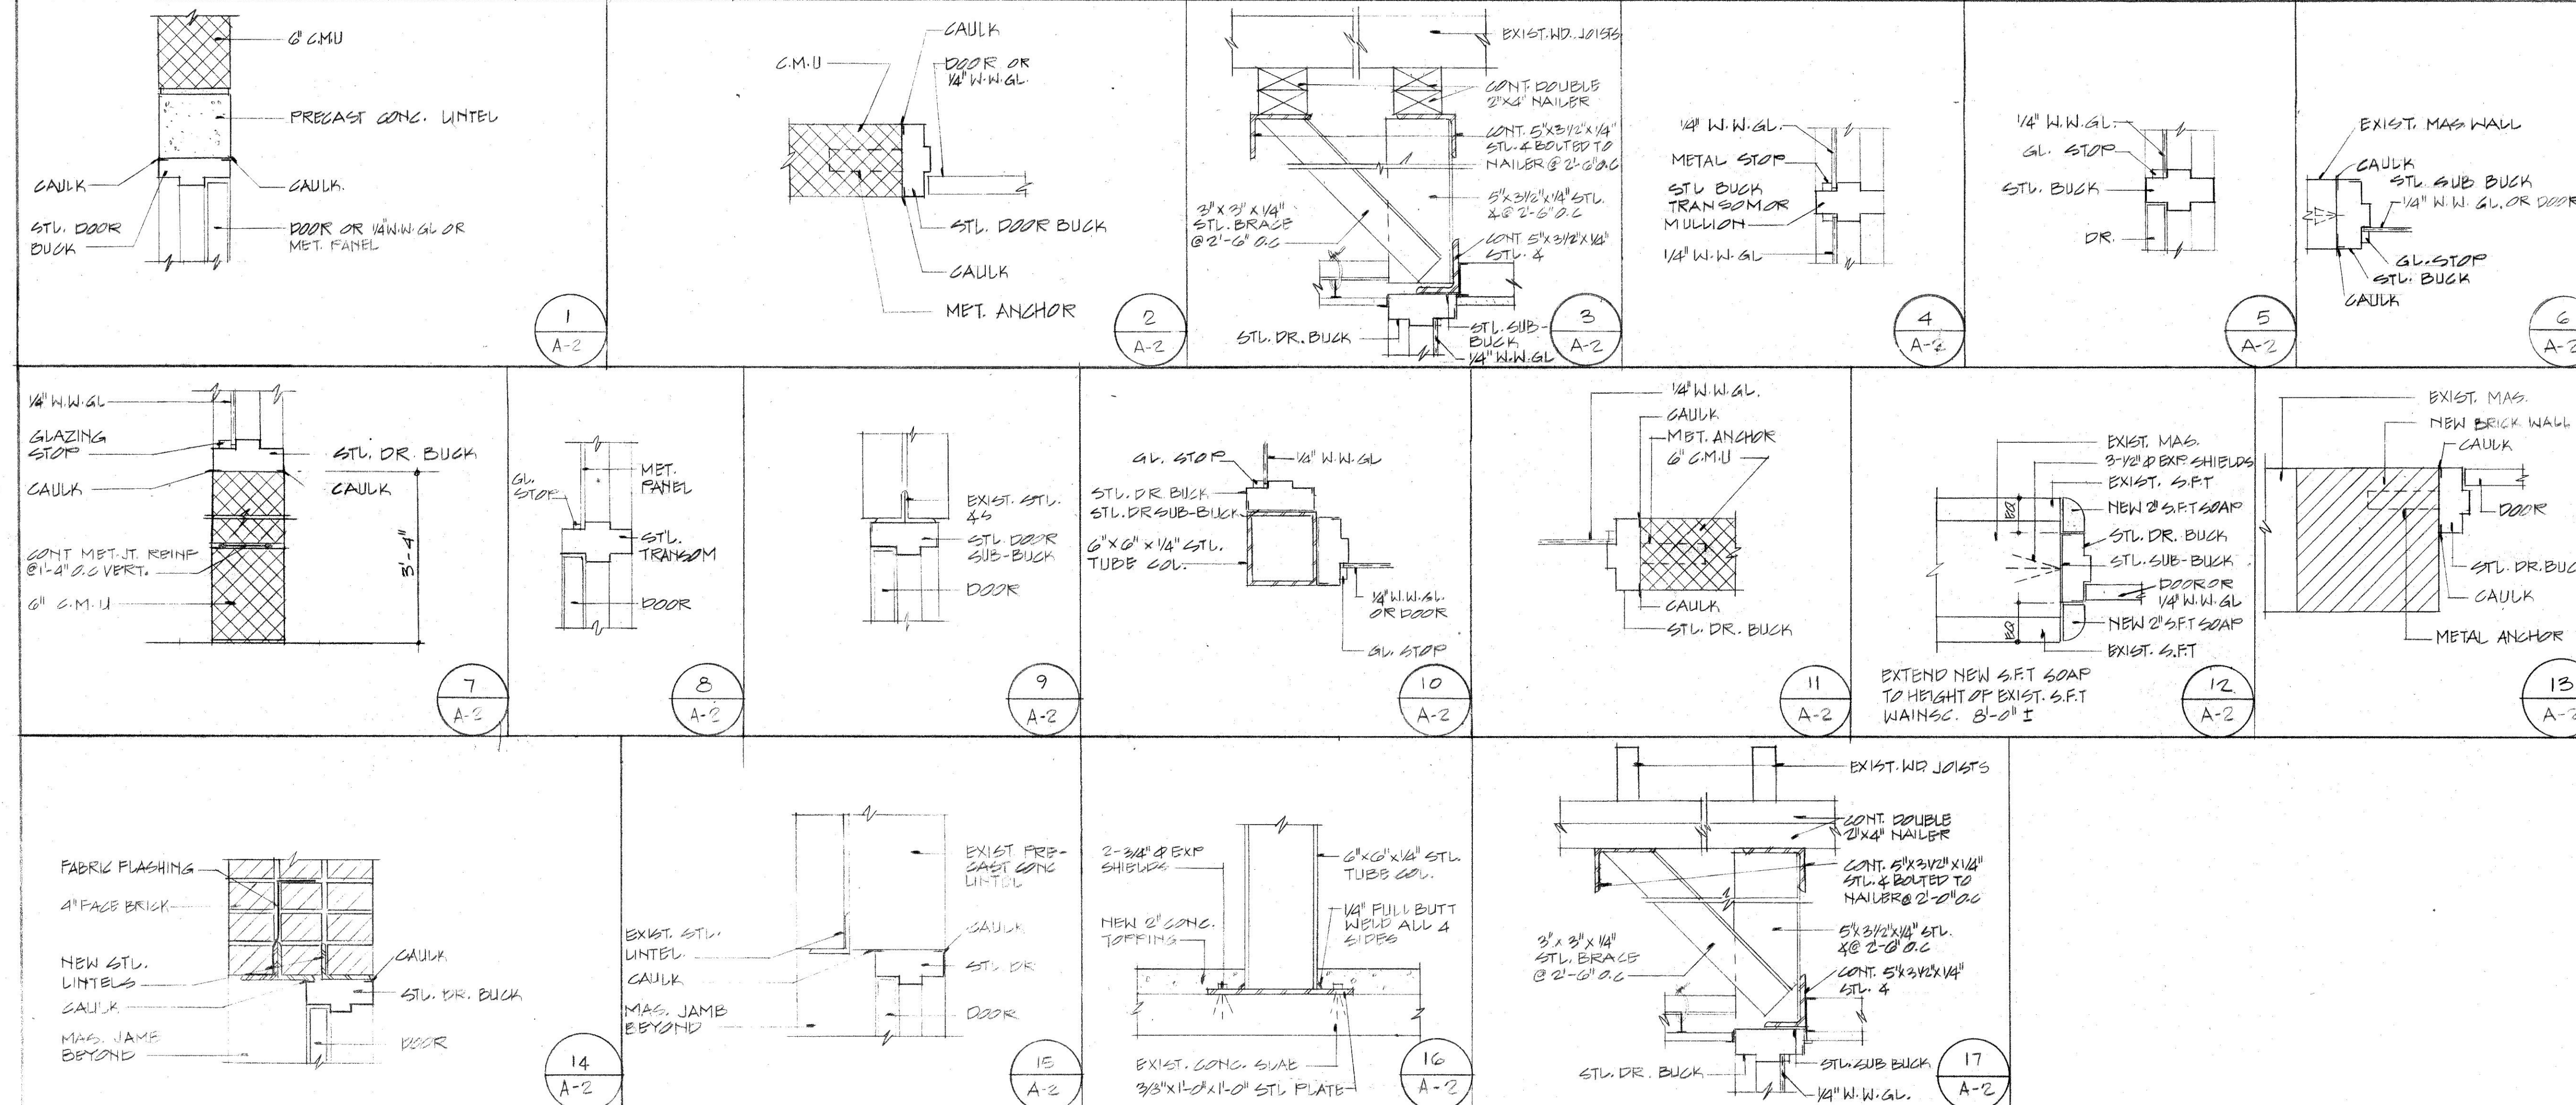
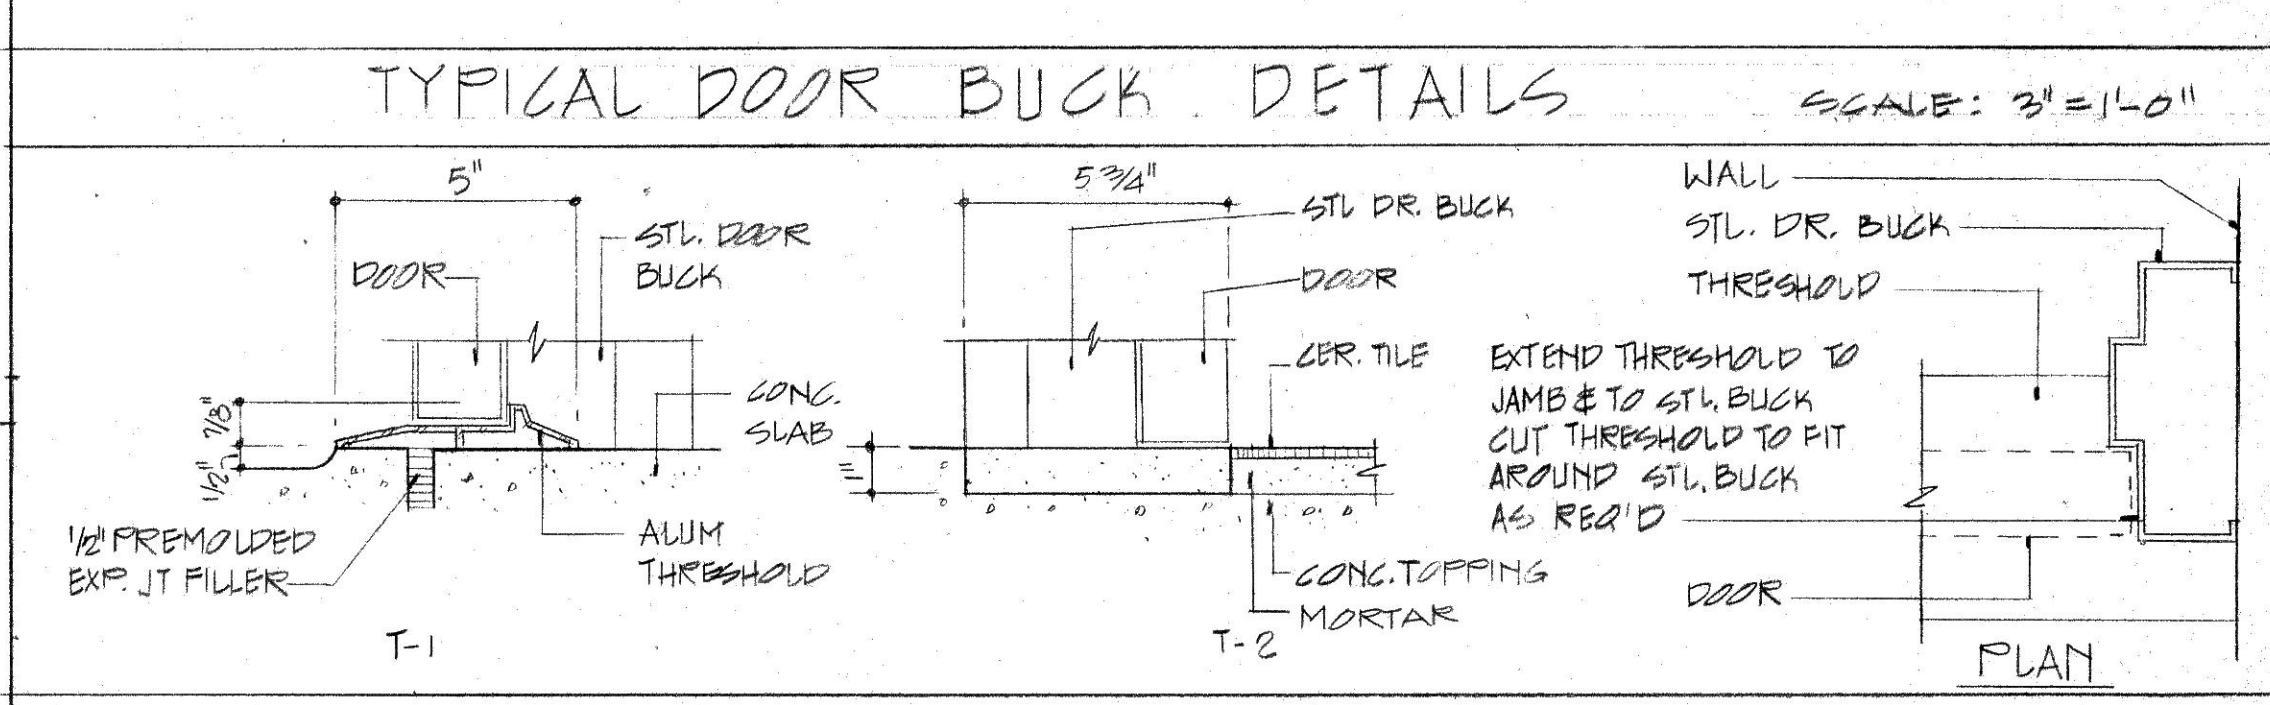


FRAME ELEVATIONS

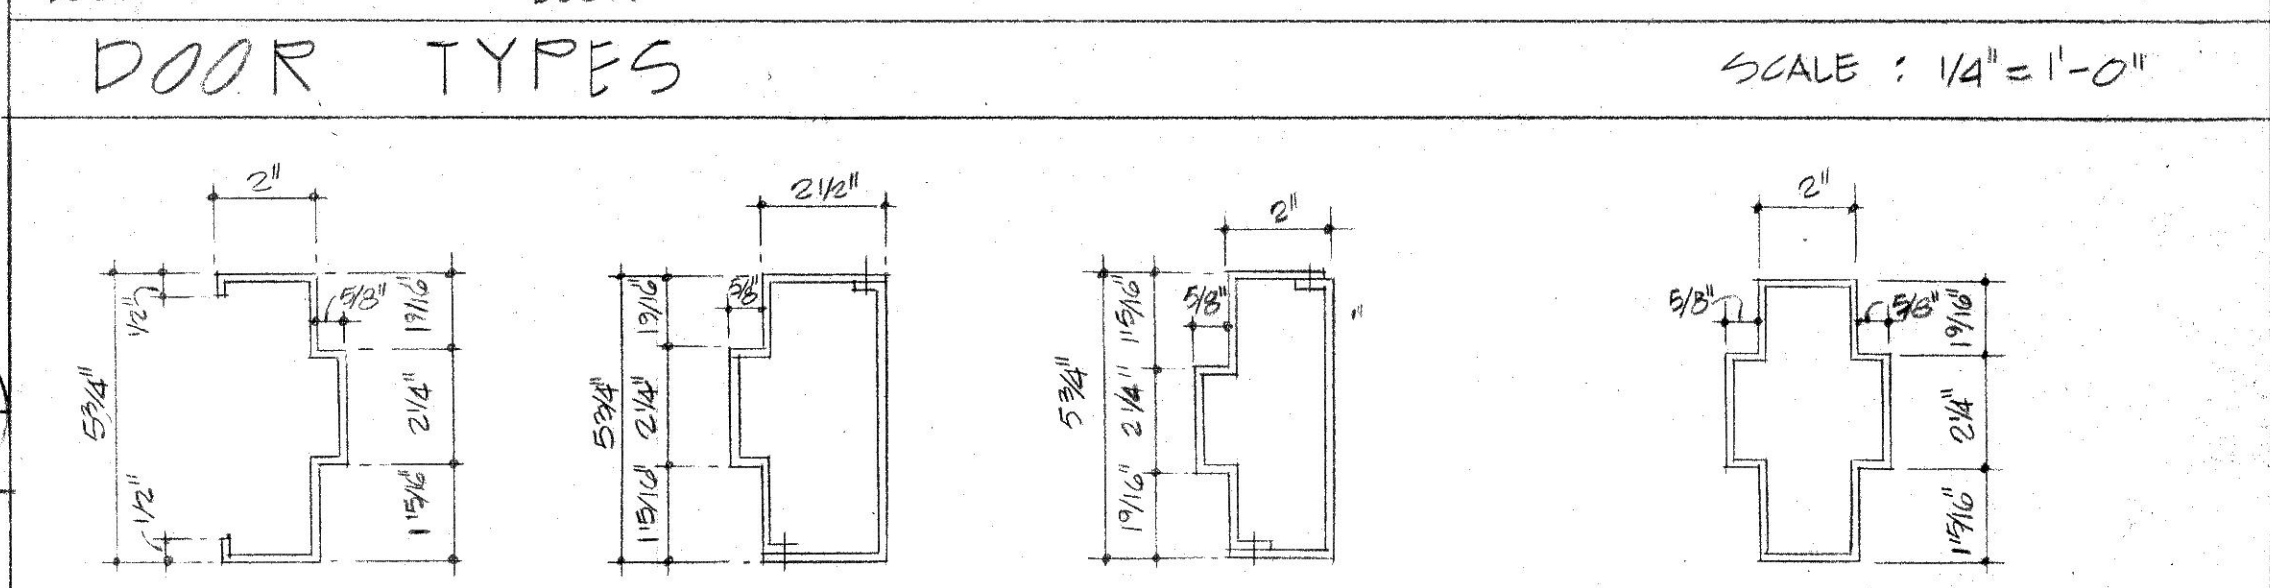

DOOR & FRAME SCHEDULE											
DOOR NO.	FRAME ELEV.	DOOR TYPE	DOOR SIZE			HEAD DETAIL	JAMB DETAIL	SILL TYPE	HW SET NO.	REMARKS	
1	1	A	2'-8"	6'-8"	13/4"	15/A-2	13/A-2	T-1		PAIR OF DOORS, PANIC HARDWARE	
2	1	A	3'-0"	6'-8"	13/4"	1/A-2	2/A-2	-		"B" LABEL DOOR	
3	1	B	3'-0"	6'-8"	13/4"	1/A-2	2/A-2	T-2		"B" LABEL DOOR	
4	1	A	3'-0"	6'-8"	13/4"	1/A-2	2/A-2	-		PAIR OF DOORS	
5	1	B	3'-0"	6'-8"	13/4"	1/A-2	2/A-2	T-2			
6	1	B	3'-0"	6'-8"	13/4"	1/A-2	2/A-2	T-2			
7	5	-	-	-	-	3/A-2	10/A-3, 11/A-2	-			
8	3	C	2'-0"	6'-8"	13/4"	17/A-2	10/A-3, 11/A-2	-			
9	4	-	3'-0"	6'-8"	13/4"	1/A-5	12/A-2	-			
10	2	-	-	-	-	1/A-5	12/A-2	-			
11	2	-	-	-	-	1/A-5	12/A-2	-			
12	4	C	2'-0"	6'-8"	13/4"	1/A-5	12/A-2	-			
13	1	A	3'-0"	6'-8"	13/4"	14/A-2	13/A-2	T-1		PANIC HARDWARE	
14	1	A	3'-0"	6'-8"	13/4"	1/A-2	2/A-2	-		PAIR OF DOORS	
15	5	-	-	-	-	3/A-2	10/A-3, 11/A-2	-			
16	3	C	2'-0"	6'-8"	13/4"	17/A-2	10/A-3, 11/A-2	-			
17	1	A	3'-0"	6'-8"	13/4"	1/A-2	2/A-2	-			
18	1	A	3'-0"	6'-8"	13/4"	15/A-2	13/A-2	-		PAIR OF DOORS	
19	1	A	3'-0"	6'-8"	13/4"	1/A-2	2/A-2	-			
20	1	A	3'-0"	6'-8"	13/4"	14/A-2	13/A-2	T-1		PAIR OF DOORS, PANIC HARDWARE	

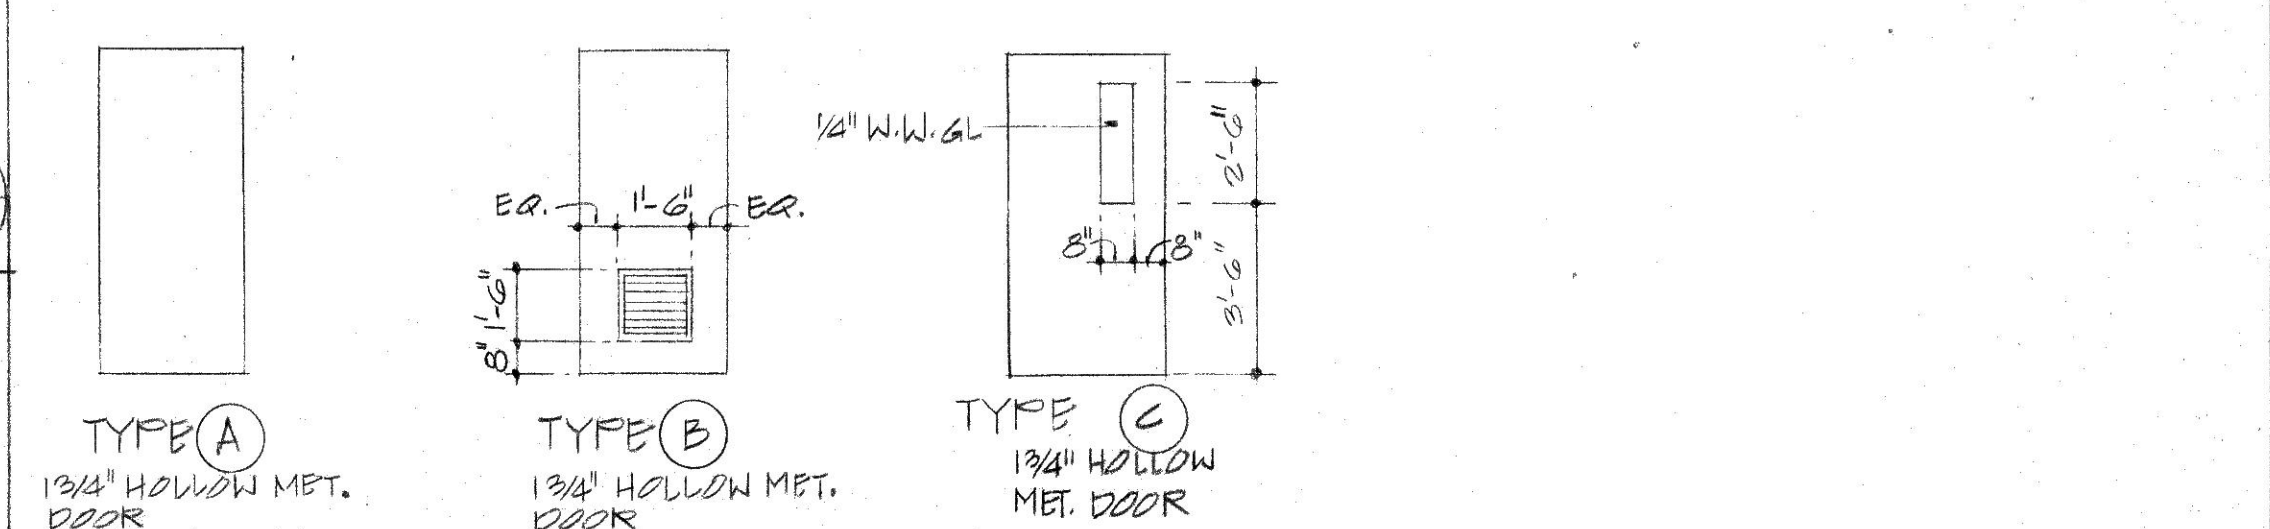

ASSISTANT DIRECTOR FOR BUREAU OF DESIGN AND ENGINEERING	DESIGNED K.O./P.S.		
	DRAWN K.O.		
	CHECKED A.L.G.		
	CERTIFICATION	REVISION	DATE DESCRIPTION BY APP.
PROJECT DRAWINGS			
LORTON PERMANENT IMPROVEMENTS			
DEPARTMENT OF CORRECTIONS, LORTON, VA.			
AUSTIN L. SPRIGGS ASSOCIATES			
433 MASSACHUSETTS AVENUE, N.W., WASHINGTON, D.C. 20001			
GOVERNMENT OF THE DISTRICT OF COLUMBIA			
DEPARTMENT OF GENERAL SERVICES			
REGISTRATION NO. DATE			
ARCHITECT			
DATE			
PROJECT No. C-1011			DRAWING NO.
DATE			SHEET OF