


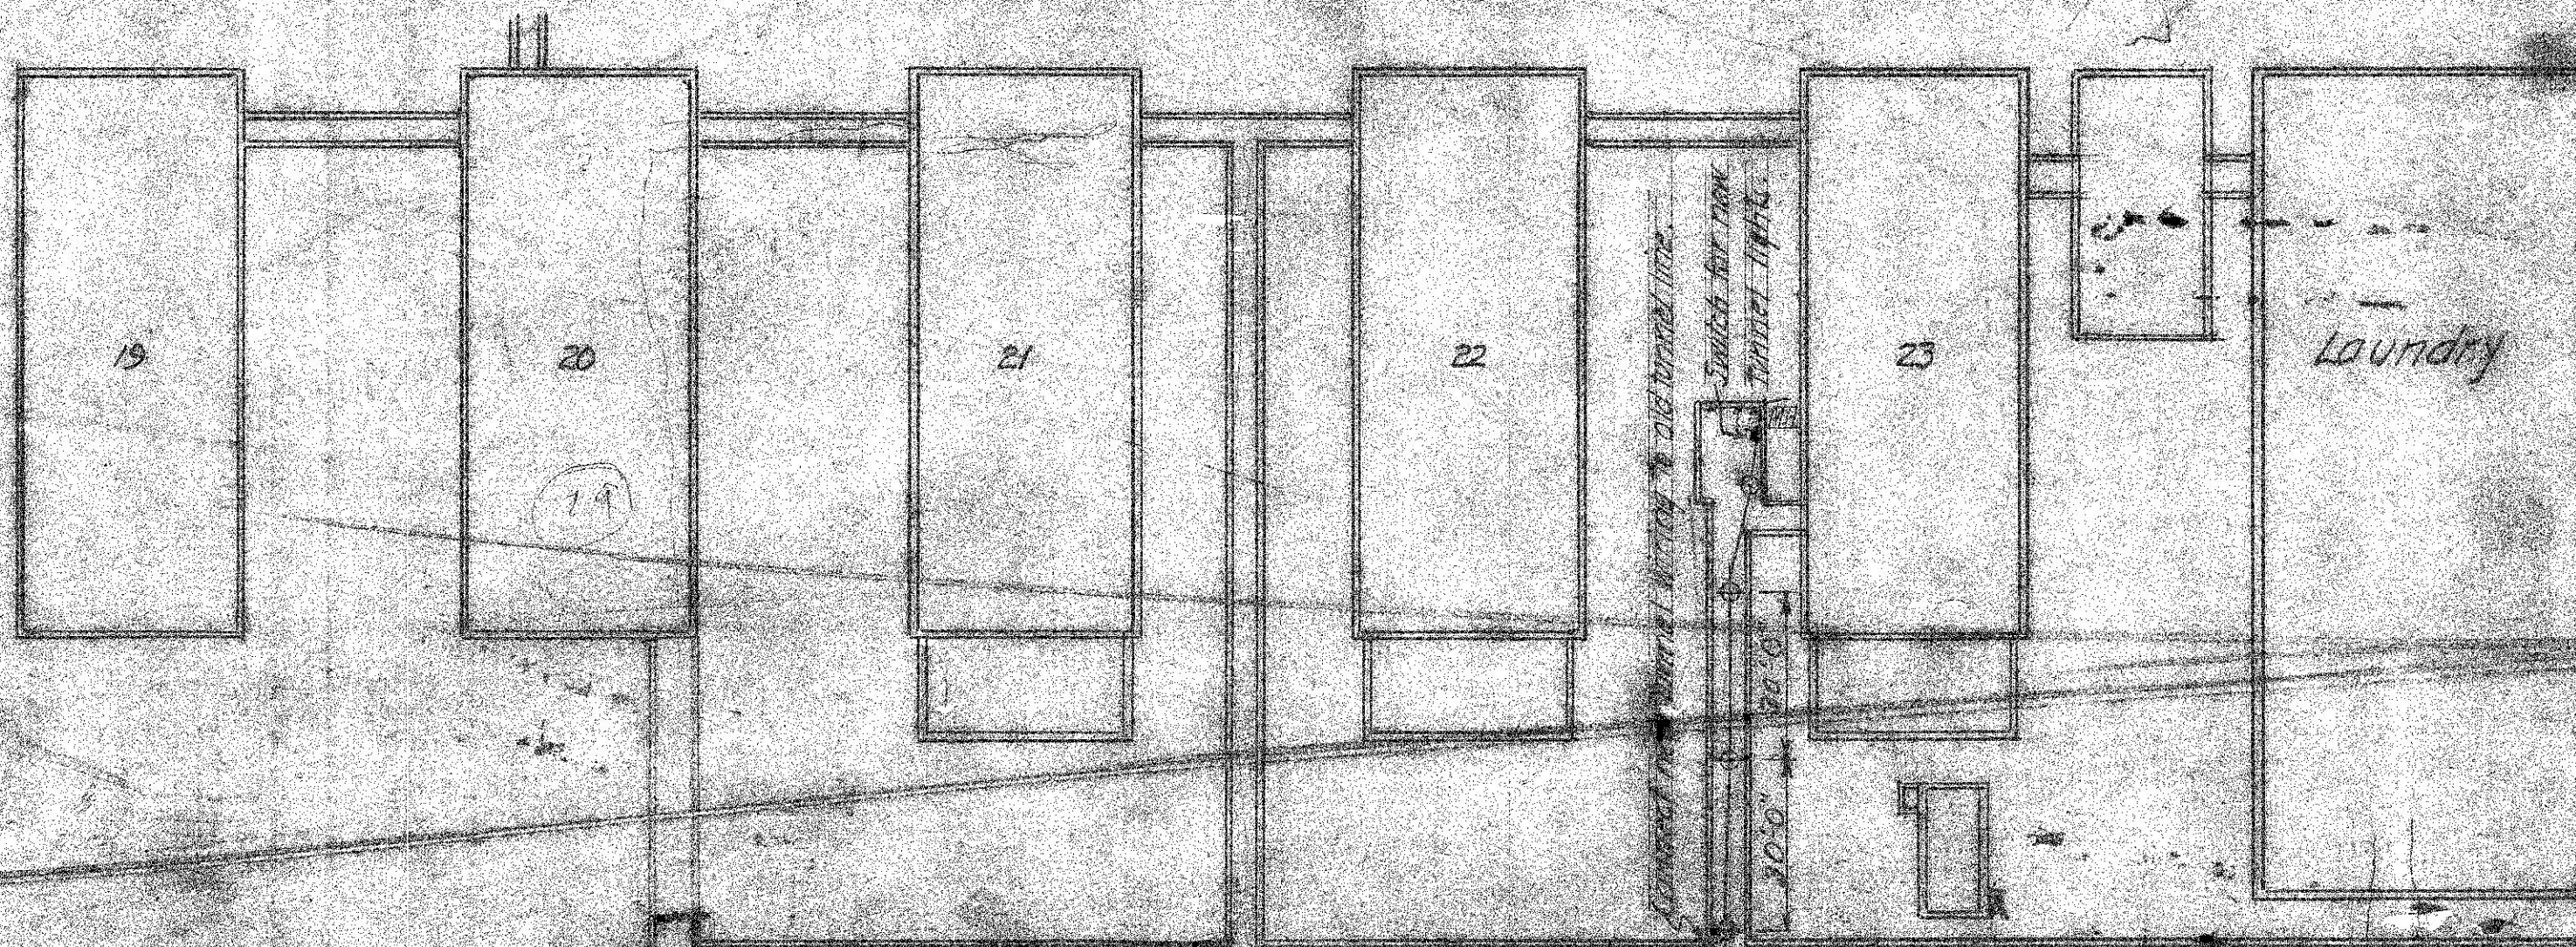

5 to Boiler House

Put sufficient new wiring in old tunnel to supply new tunnel lights.

Machine Shop

Connect tunnel wiring to machine shop wiring

Place switch near manhole

Manhole

Cannery

New Tunnel Connecting Foundry, Cannery & Machine Shop.

Foundry

NEW TUNNEL LIGHTING

REFORMATORY

OPC 9/27/42

H2-20

