

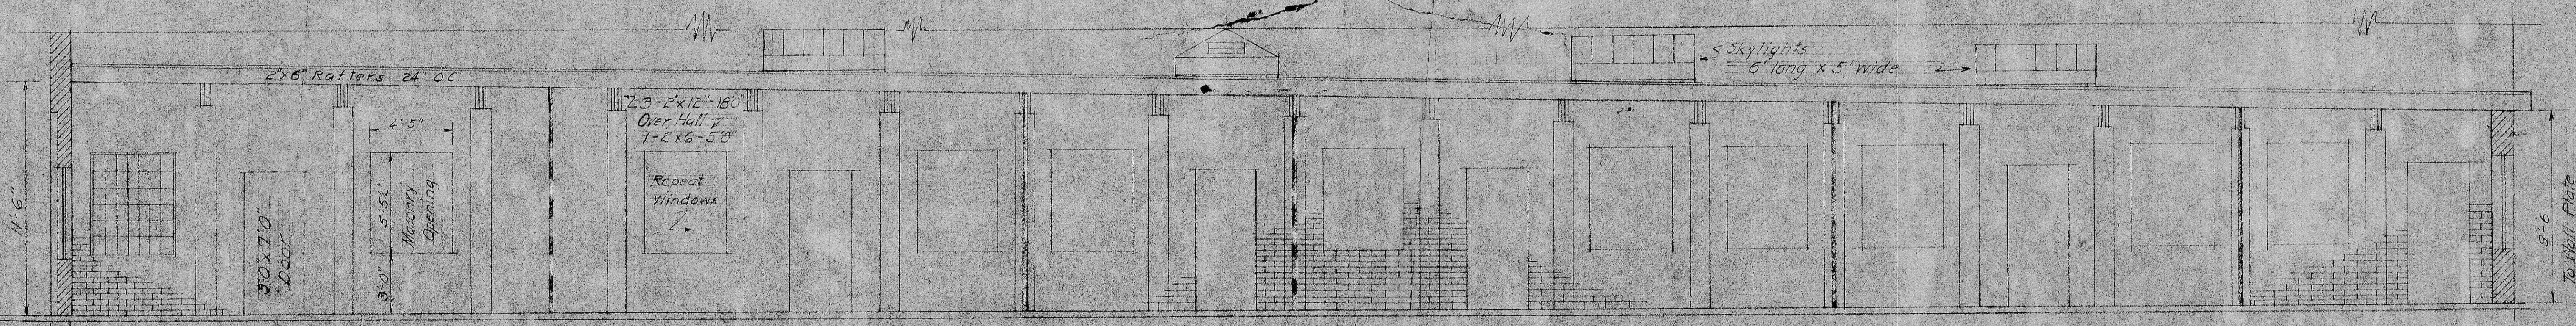


P L A N

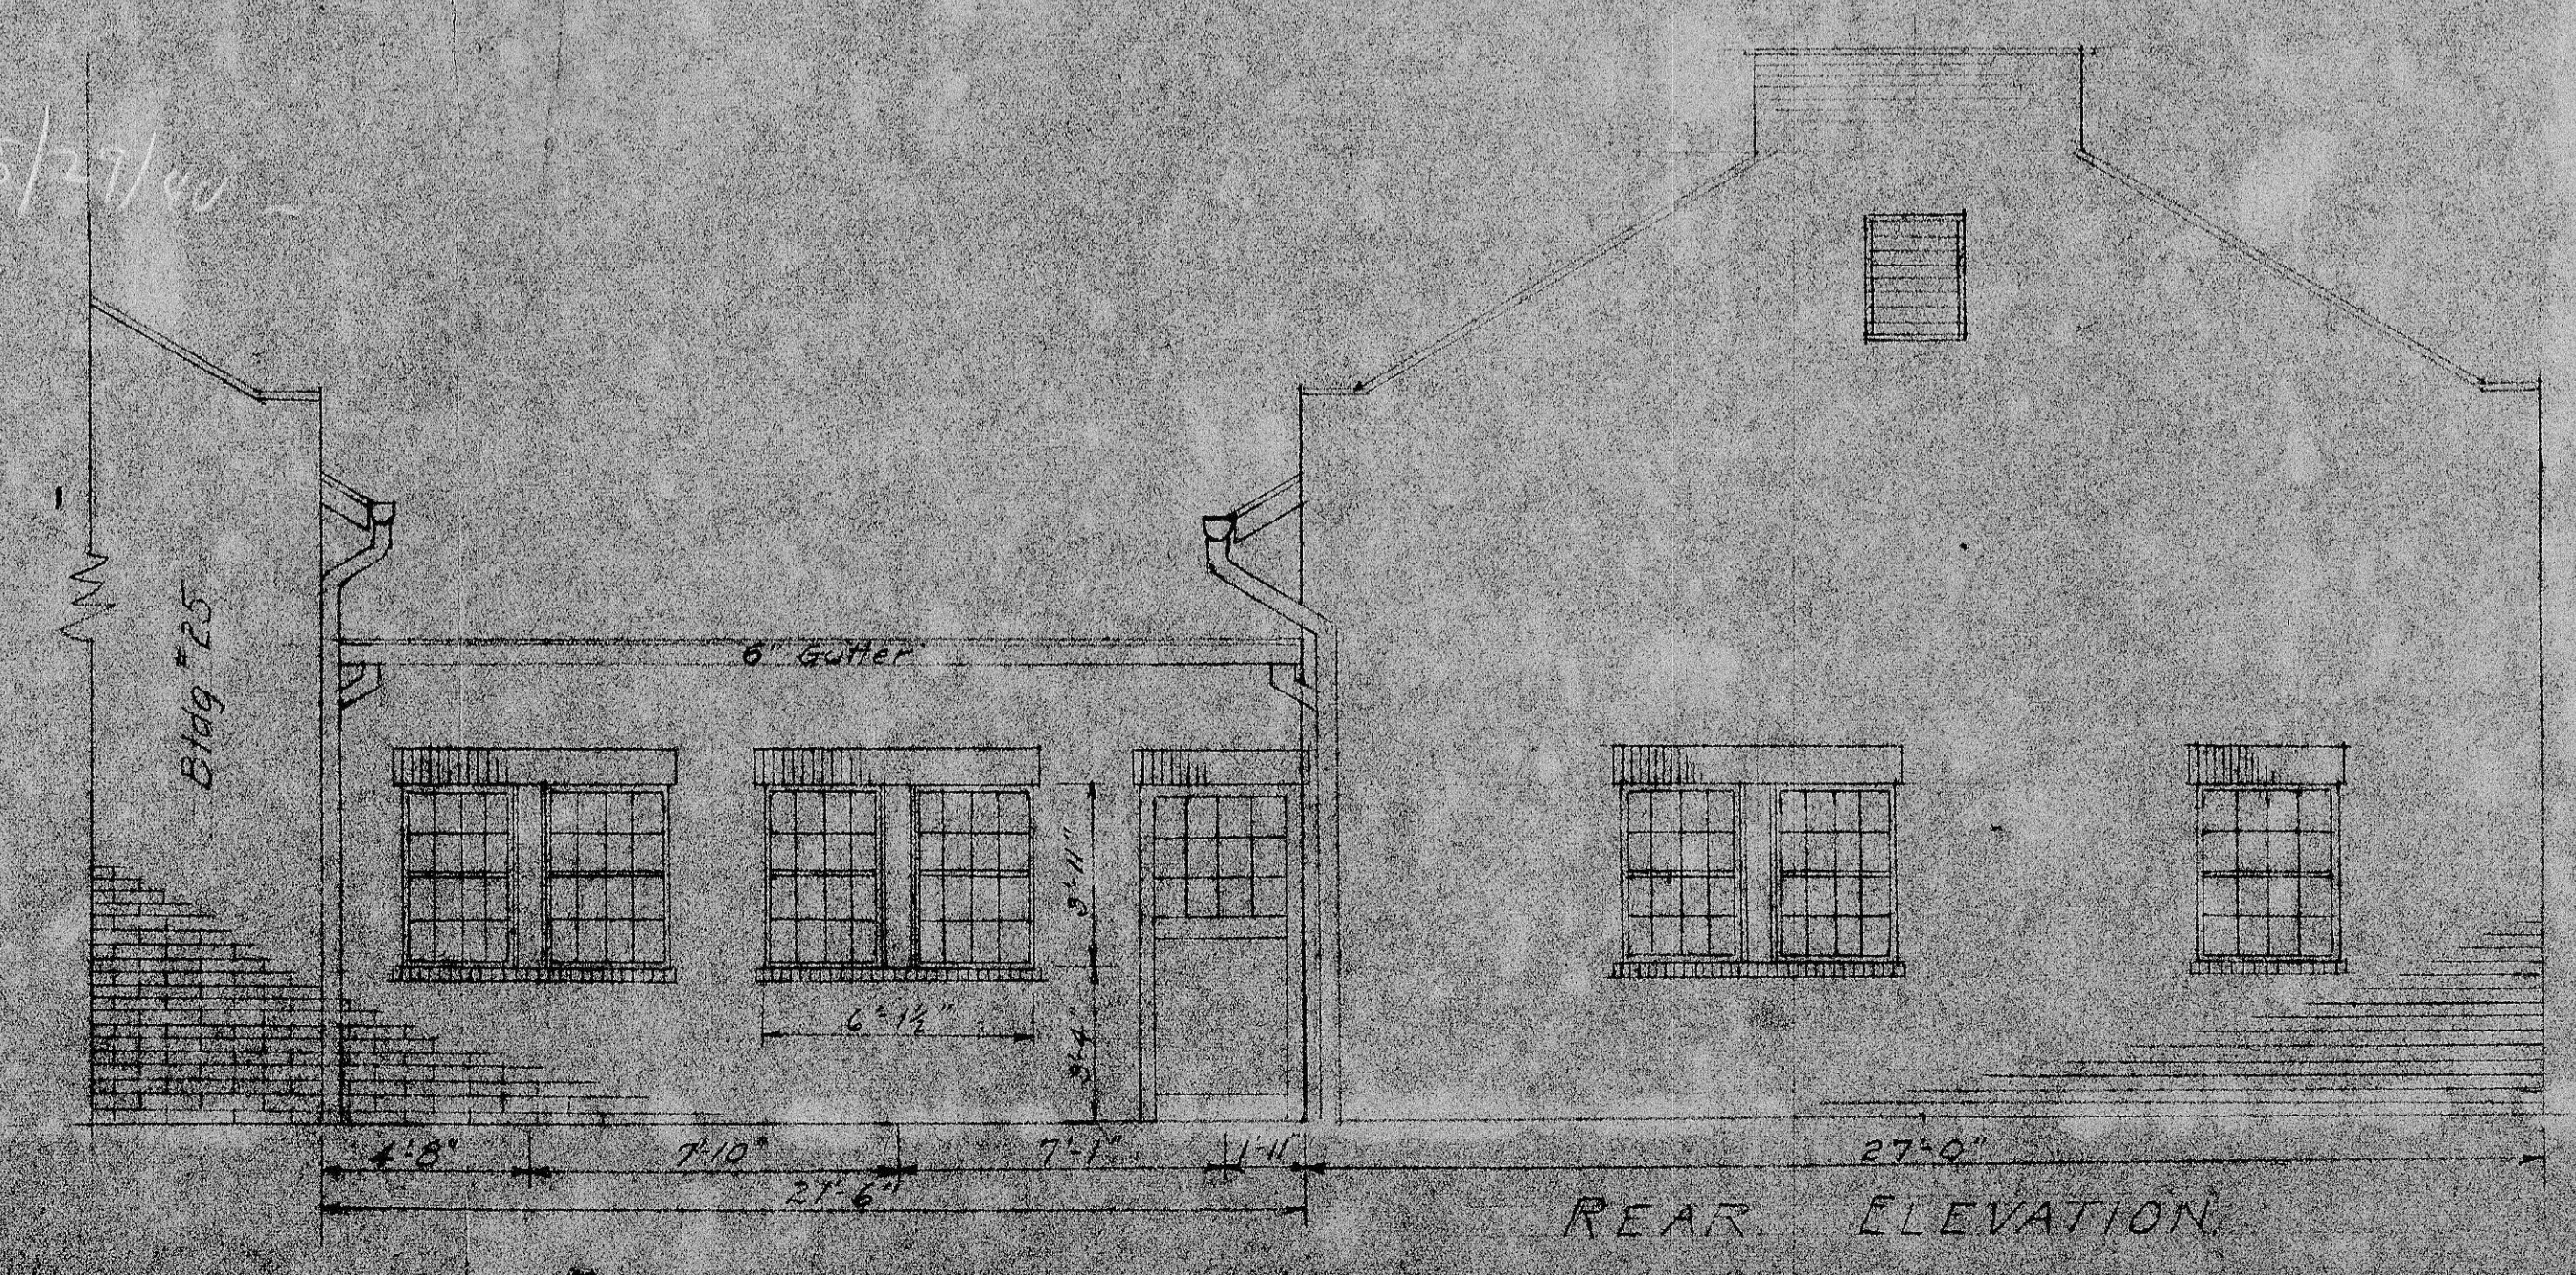

SECTION "A-A"

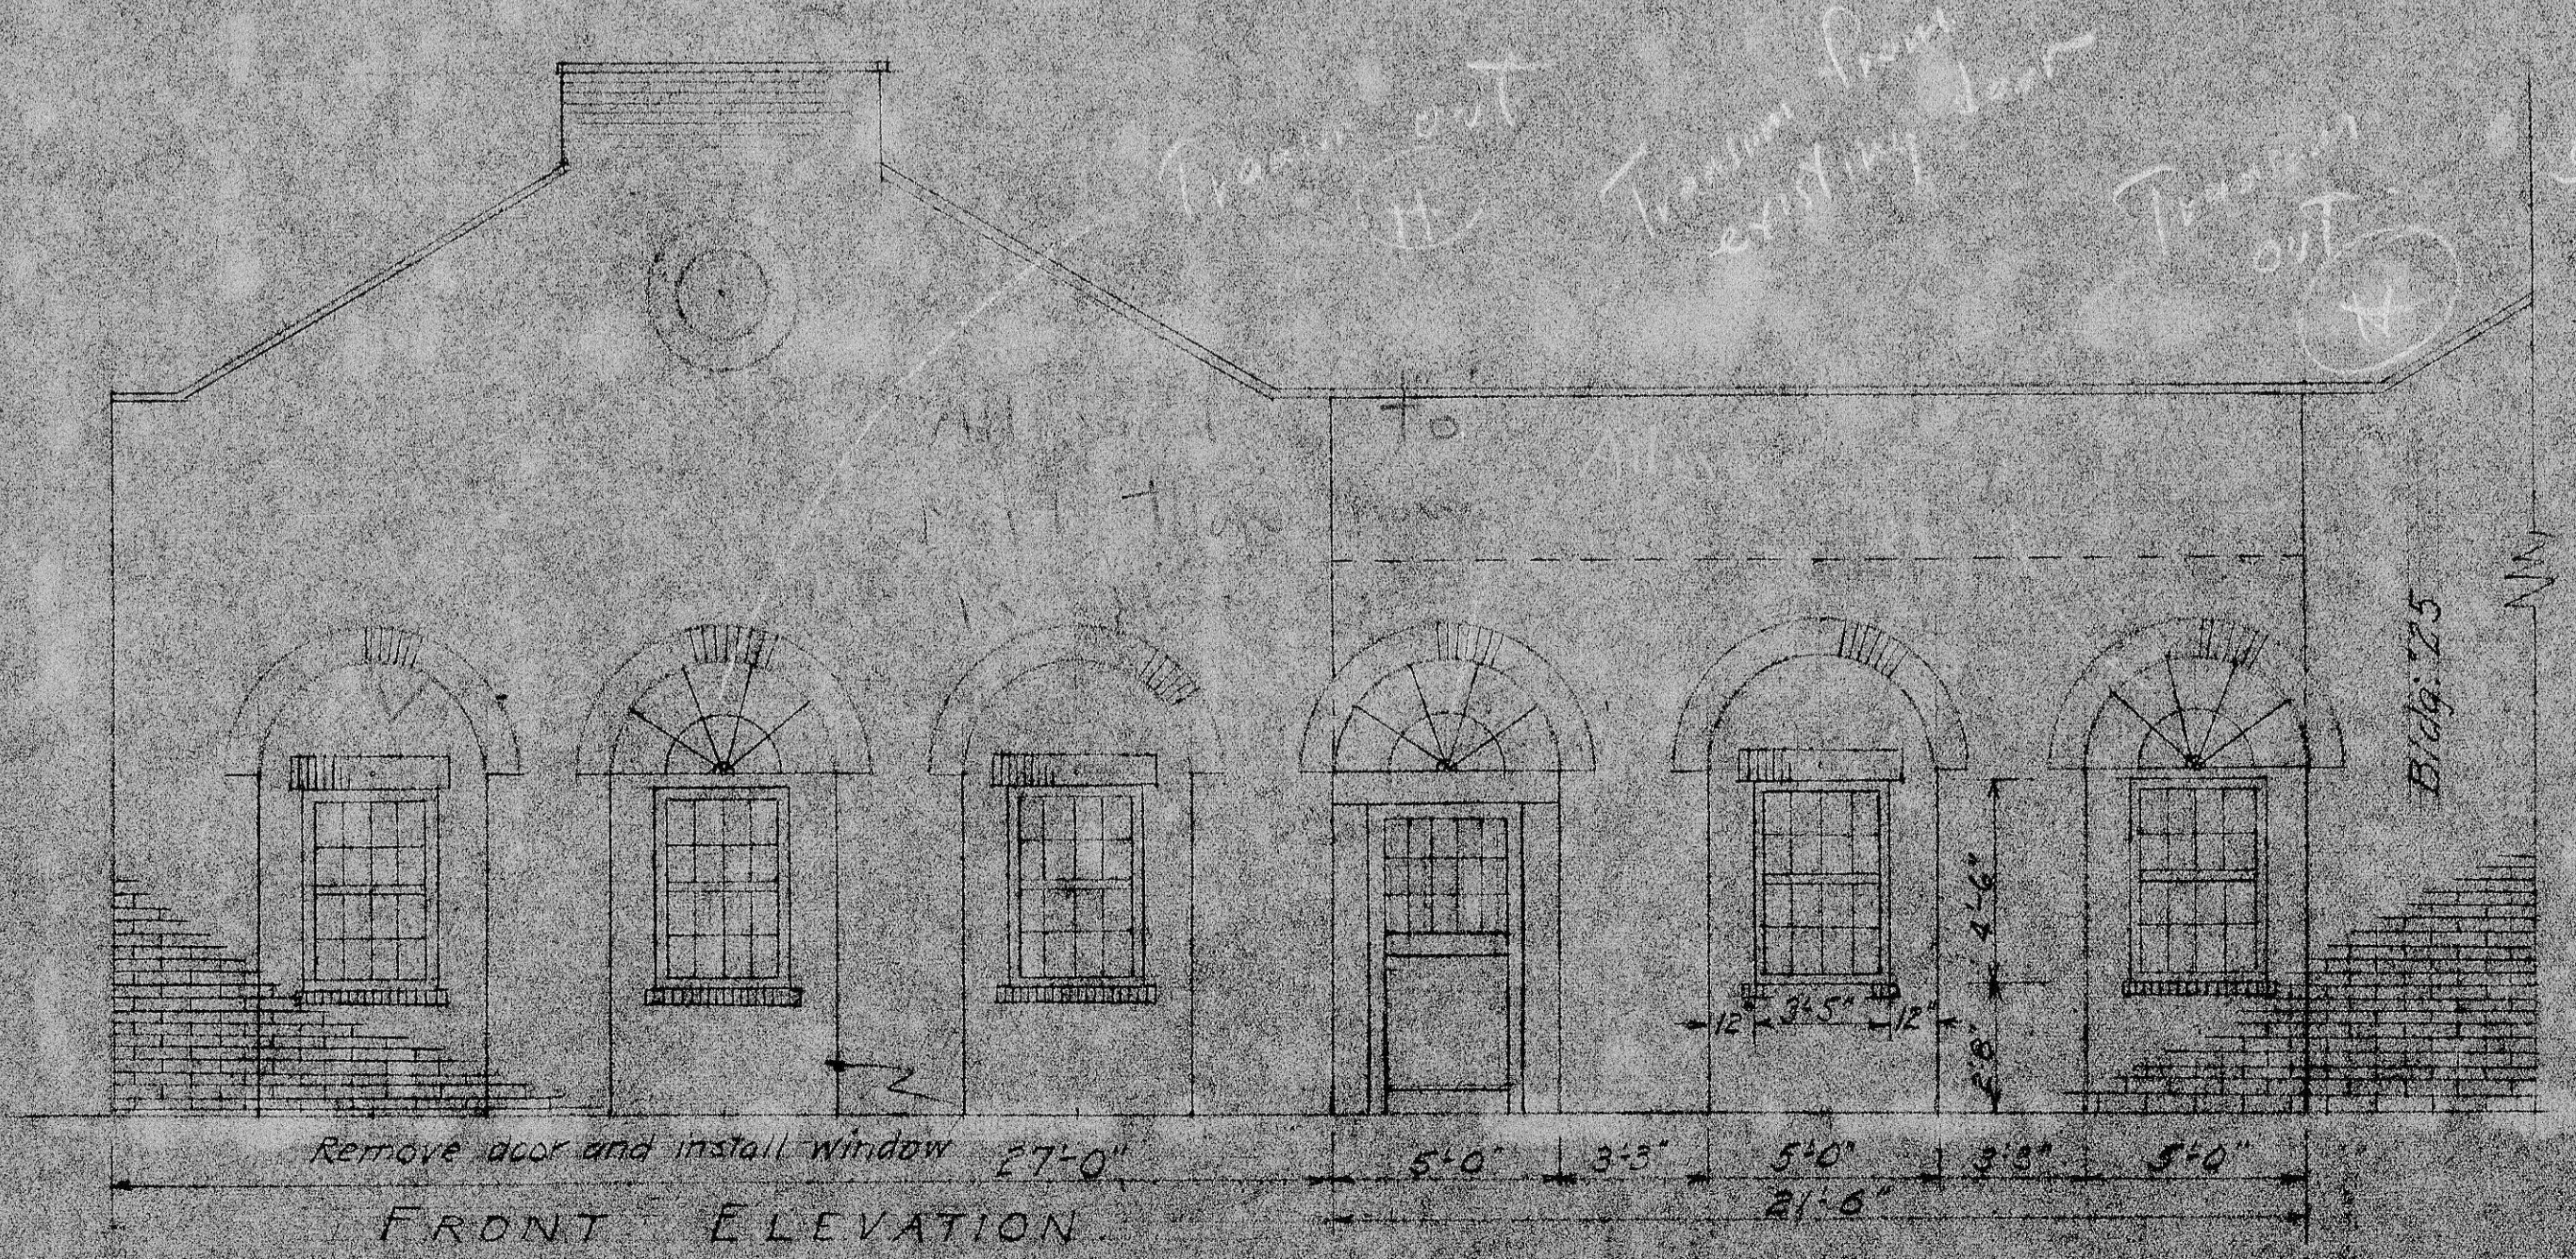

BLDG 26 DR. 7

CONSTRUCTING ENGINEERS OFFICE DC PENAL INSTITUTIONS - LORTON, VA			
Addition to Superintendent's Office - Reformatory - Bldg #26			
Scale - 1/4" = 1'-0"			
Drawn by O.D. Calhoun	Checked by M.P. ...	Date 4/17/60	No. 1