
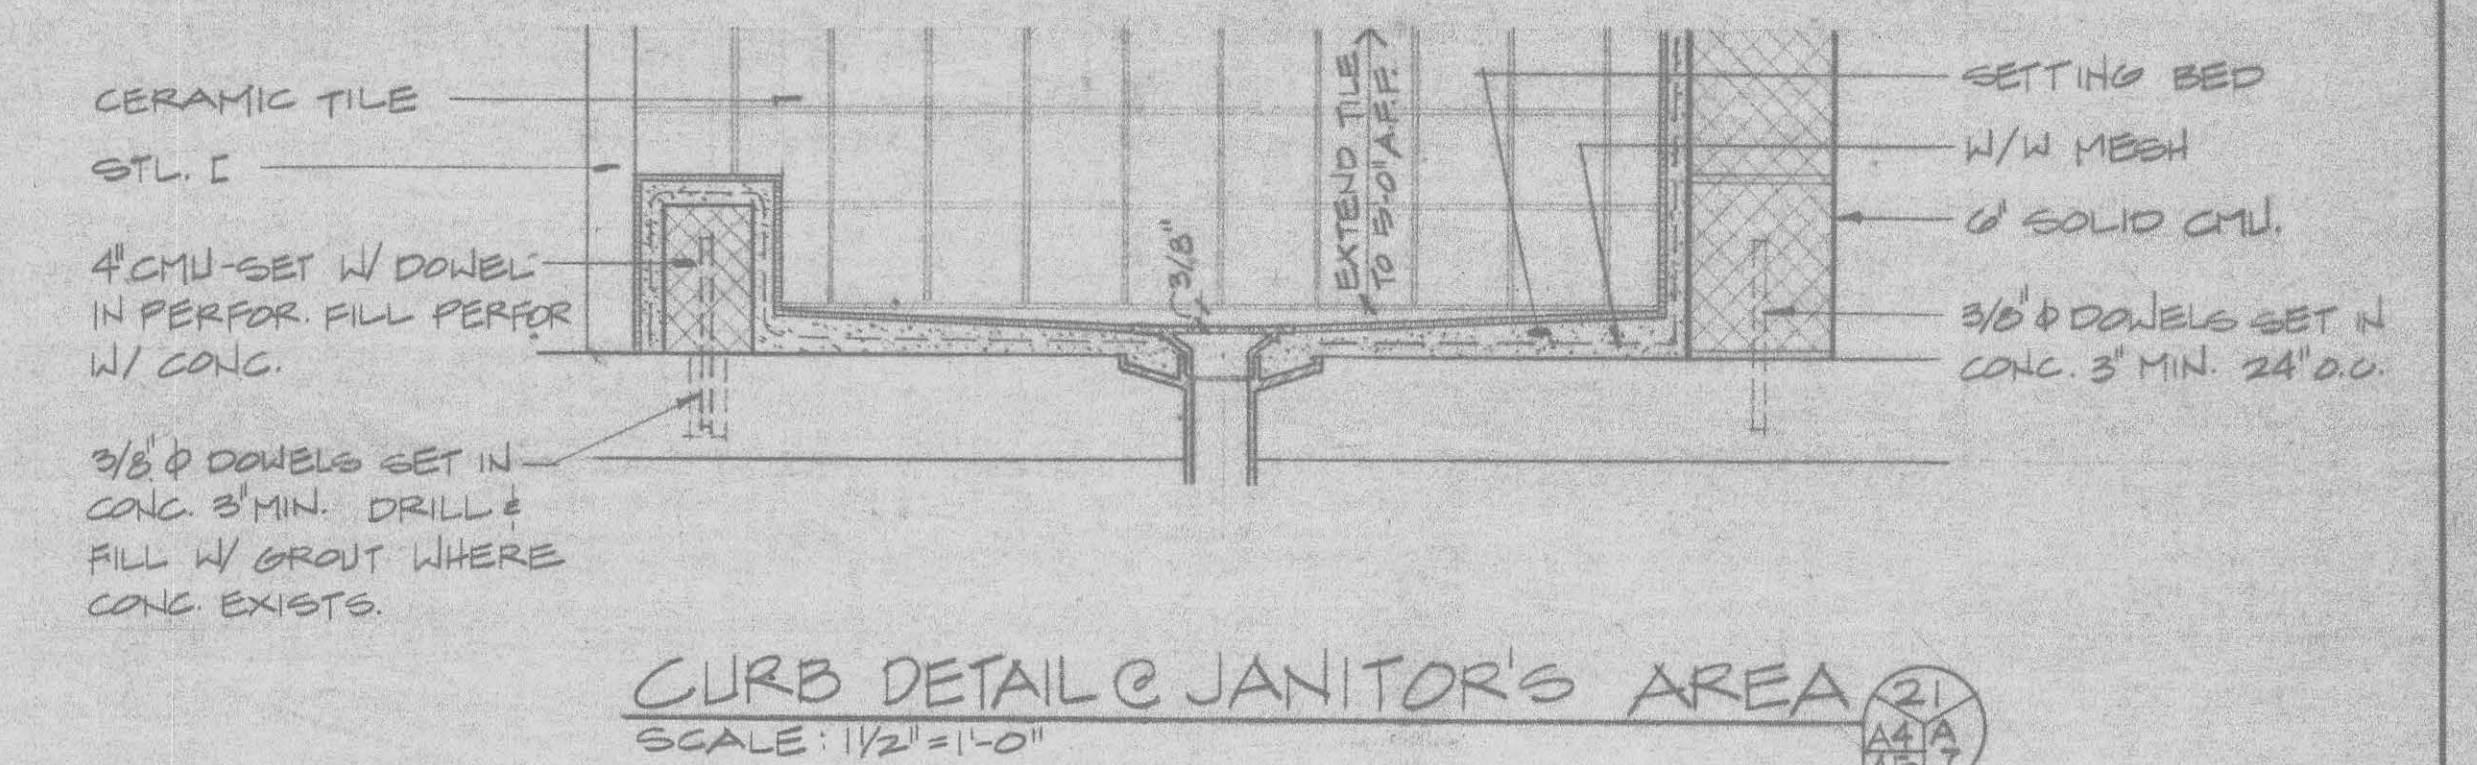
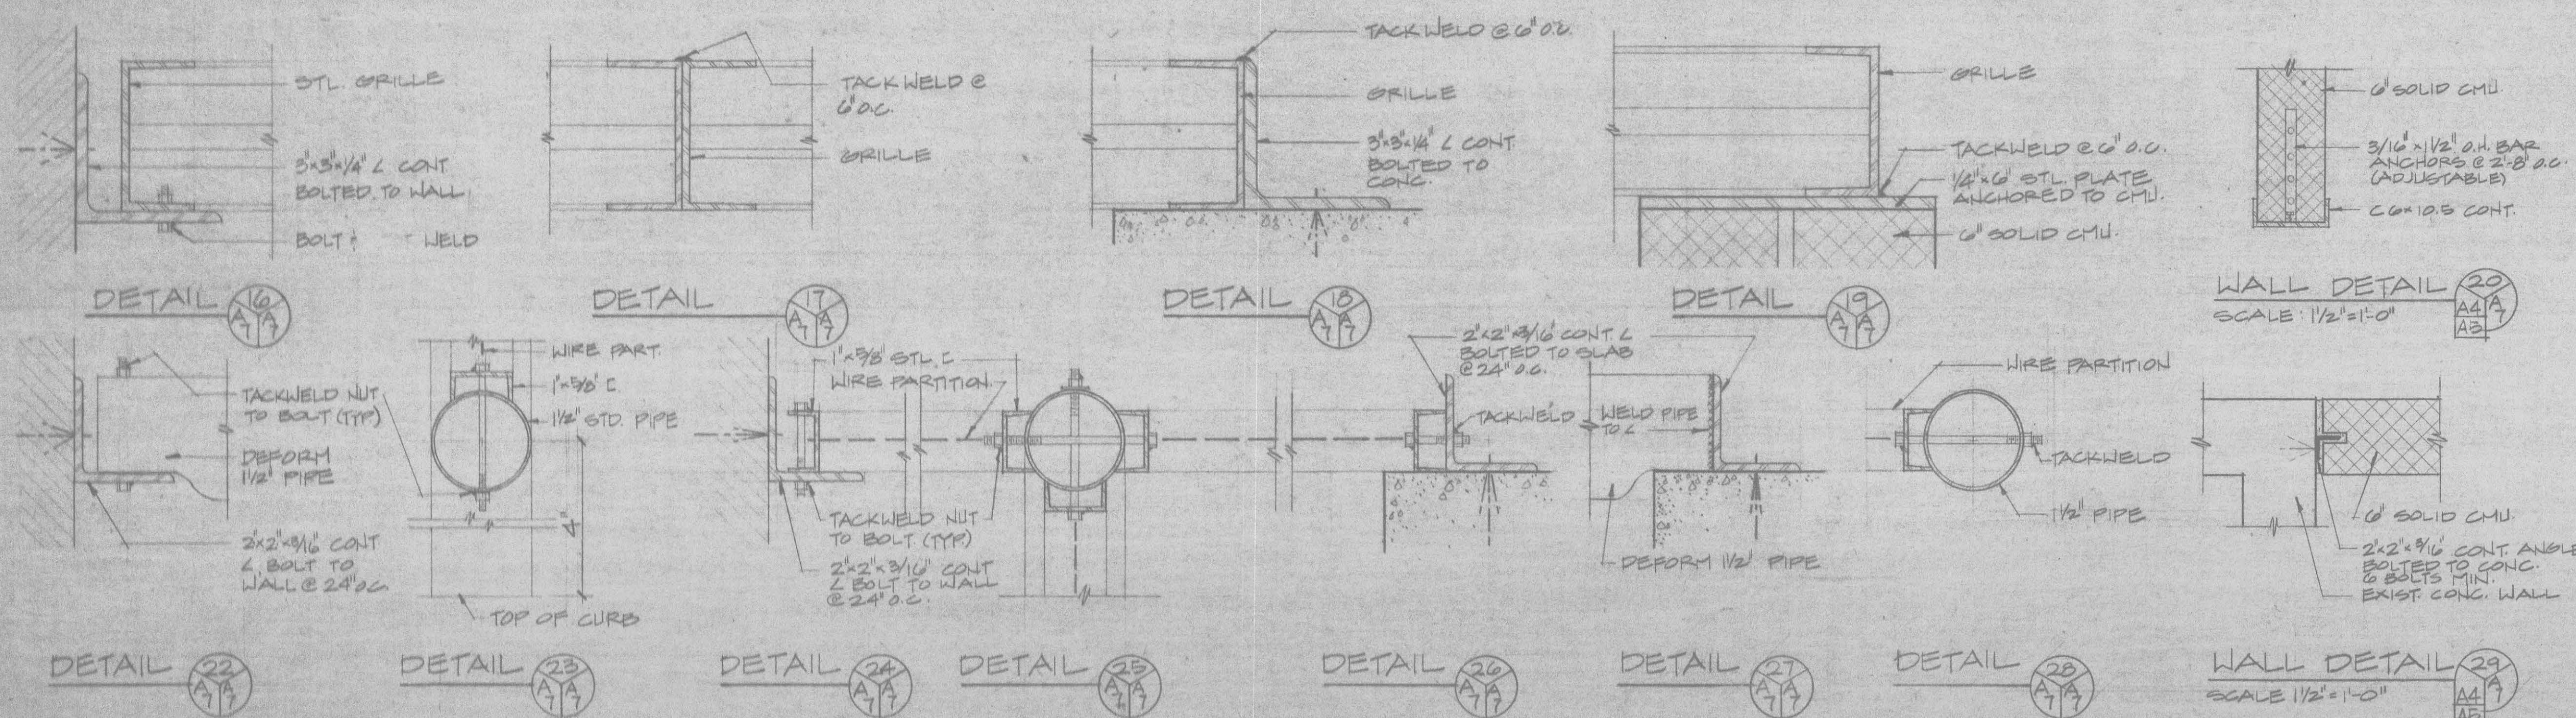
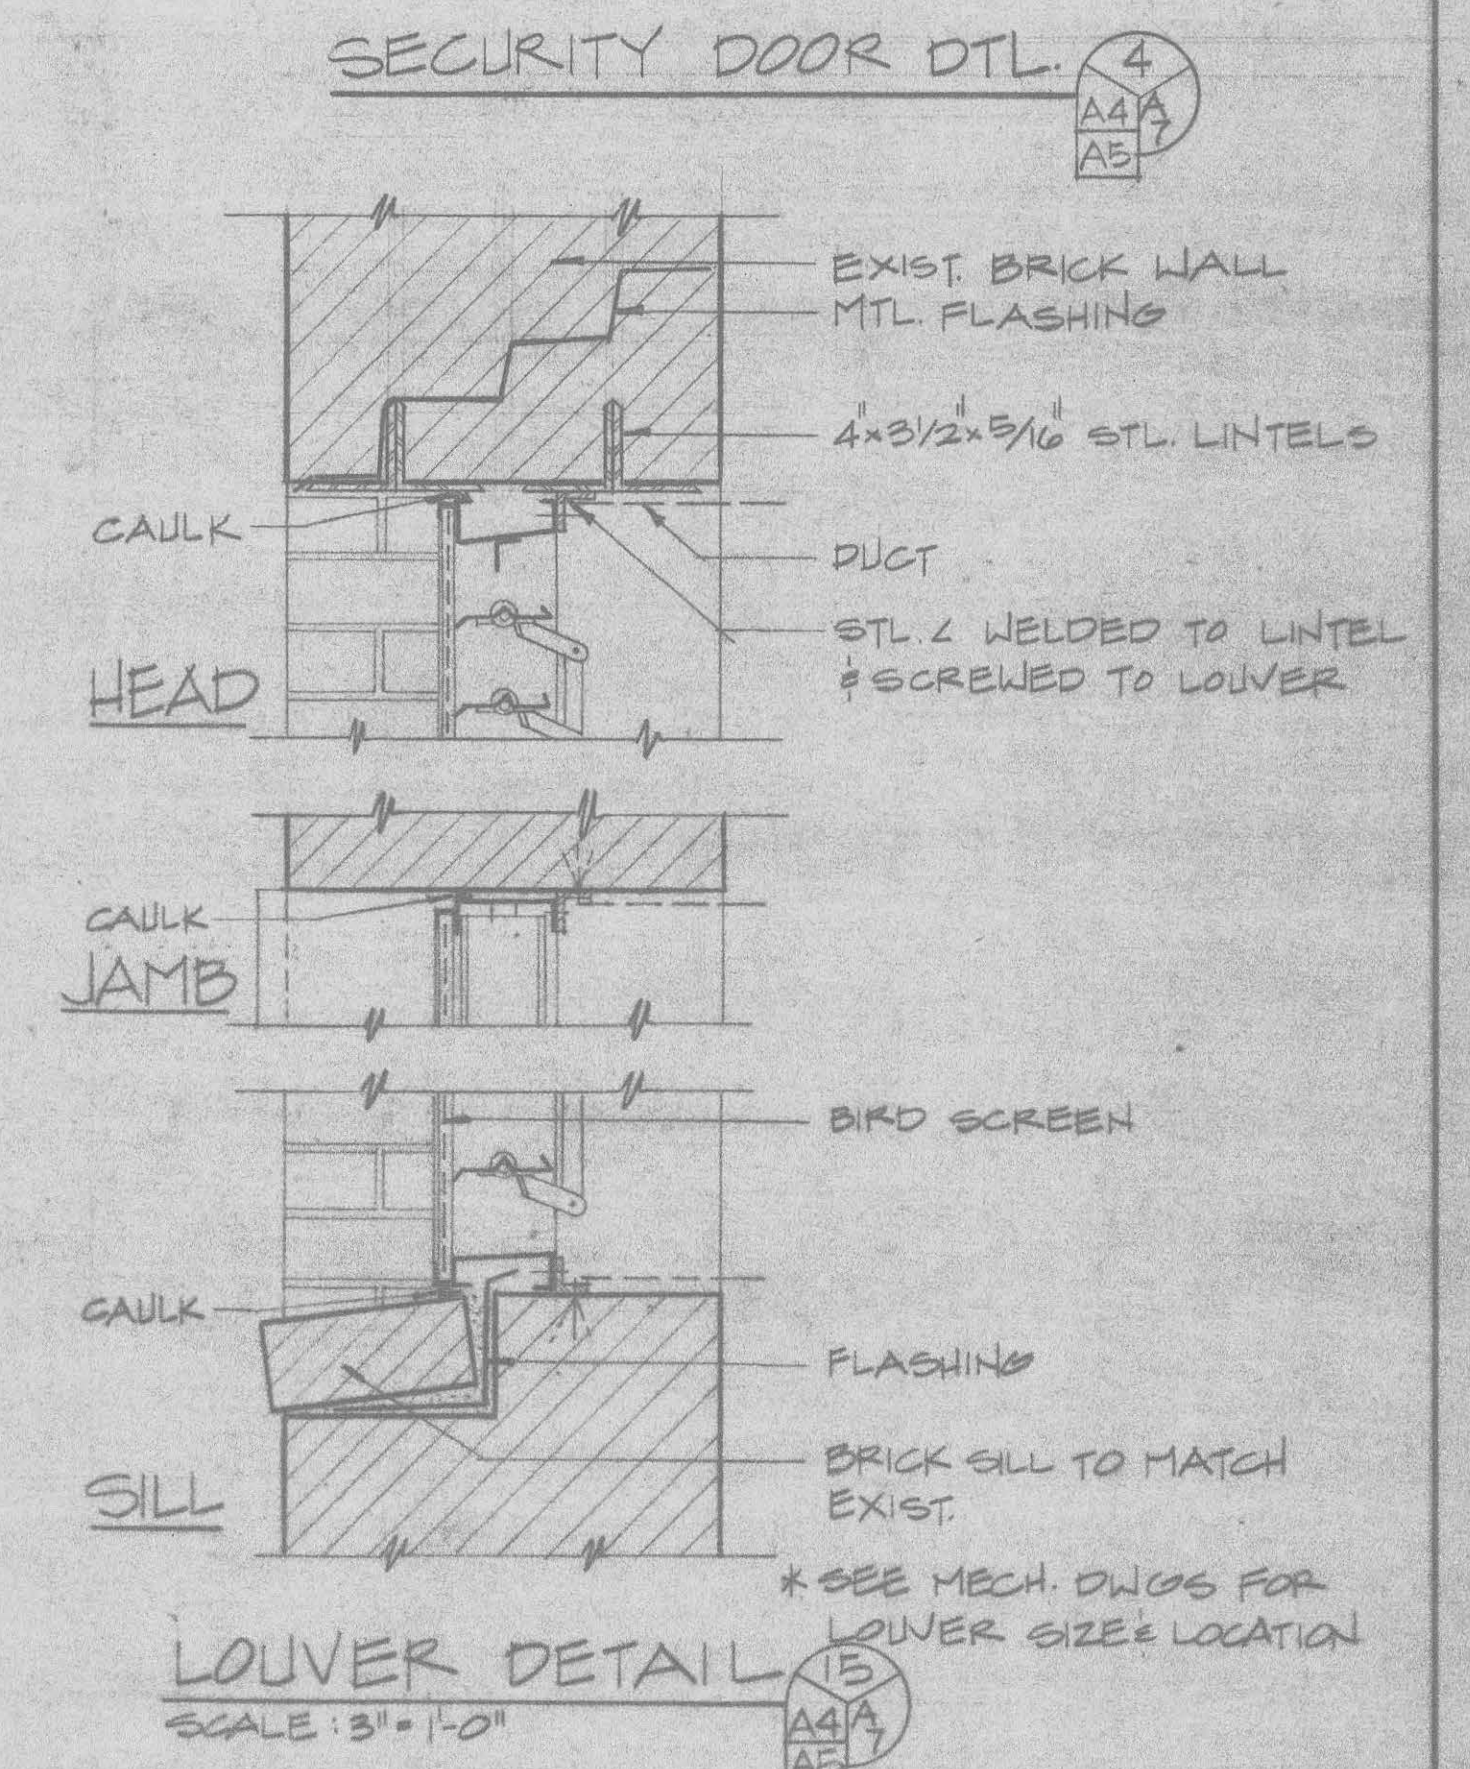
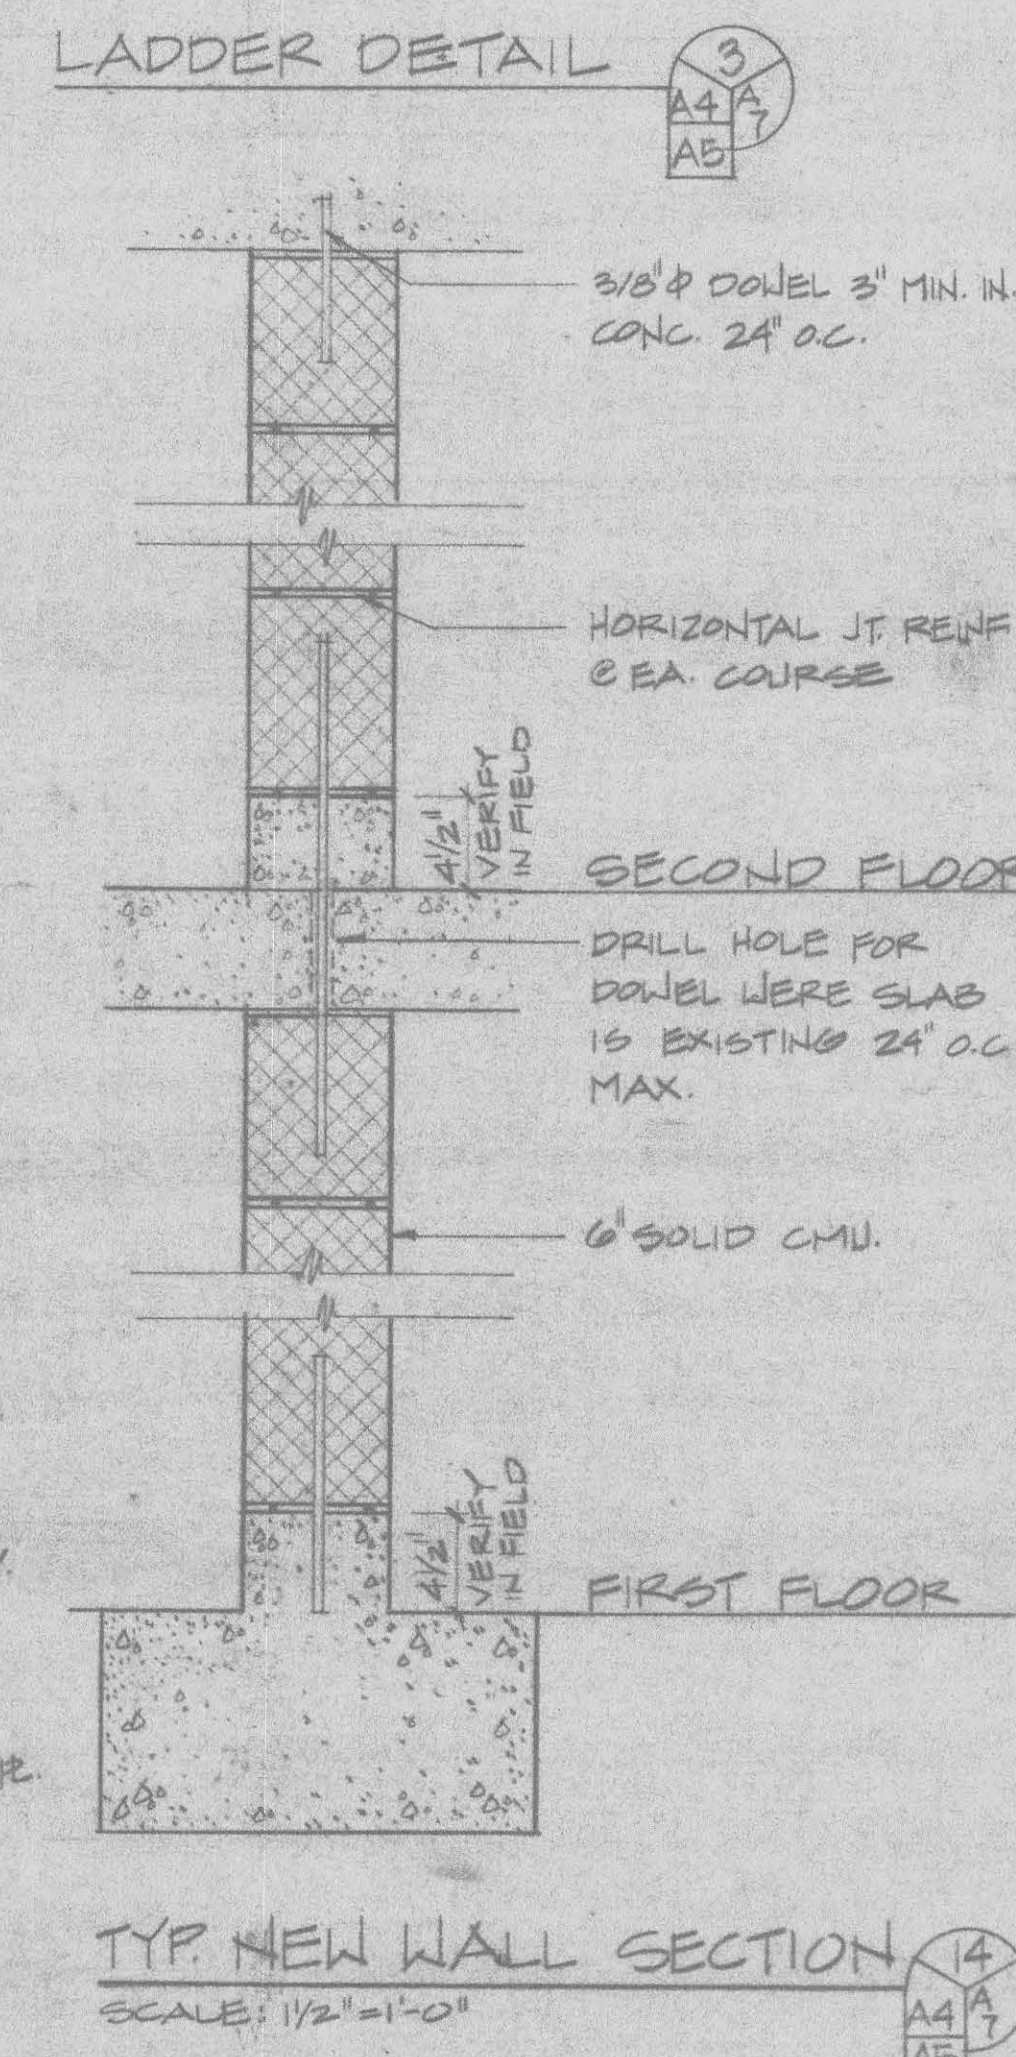
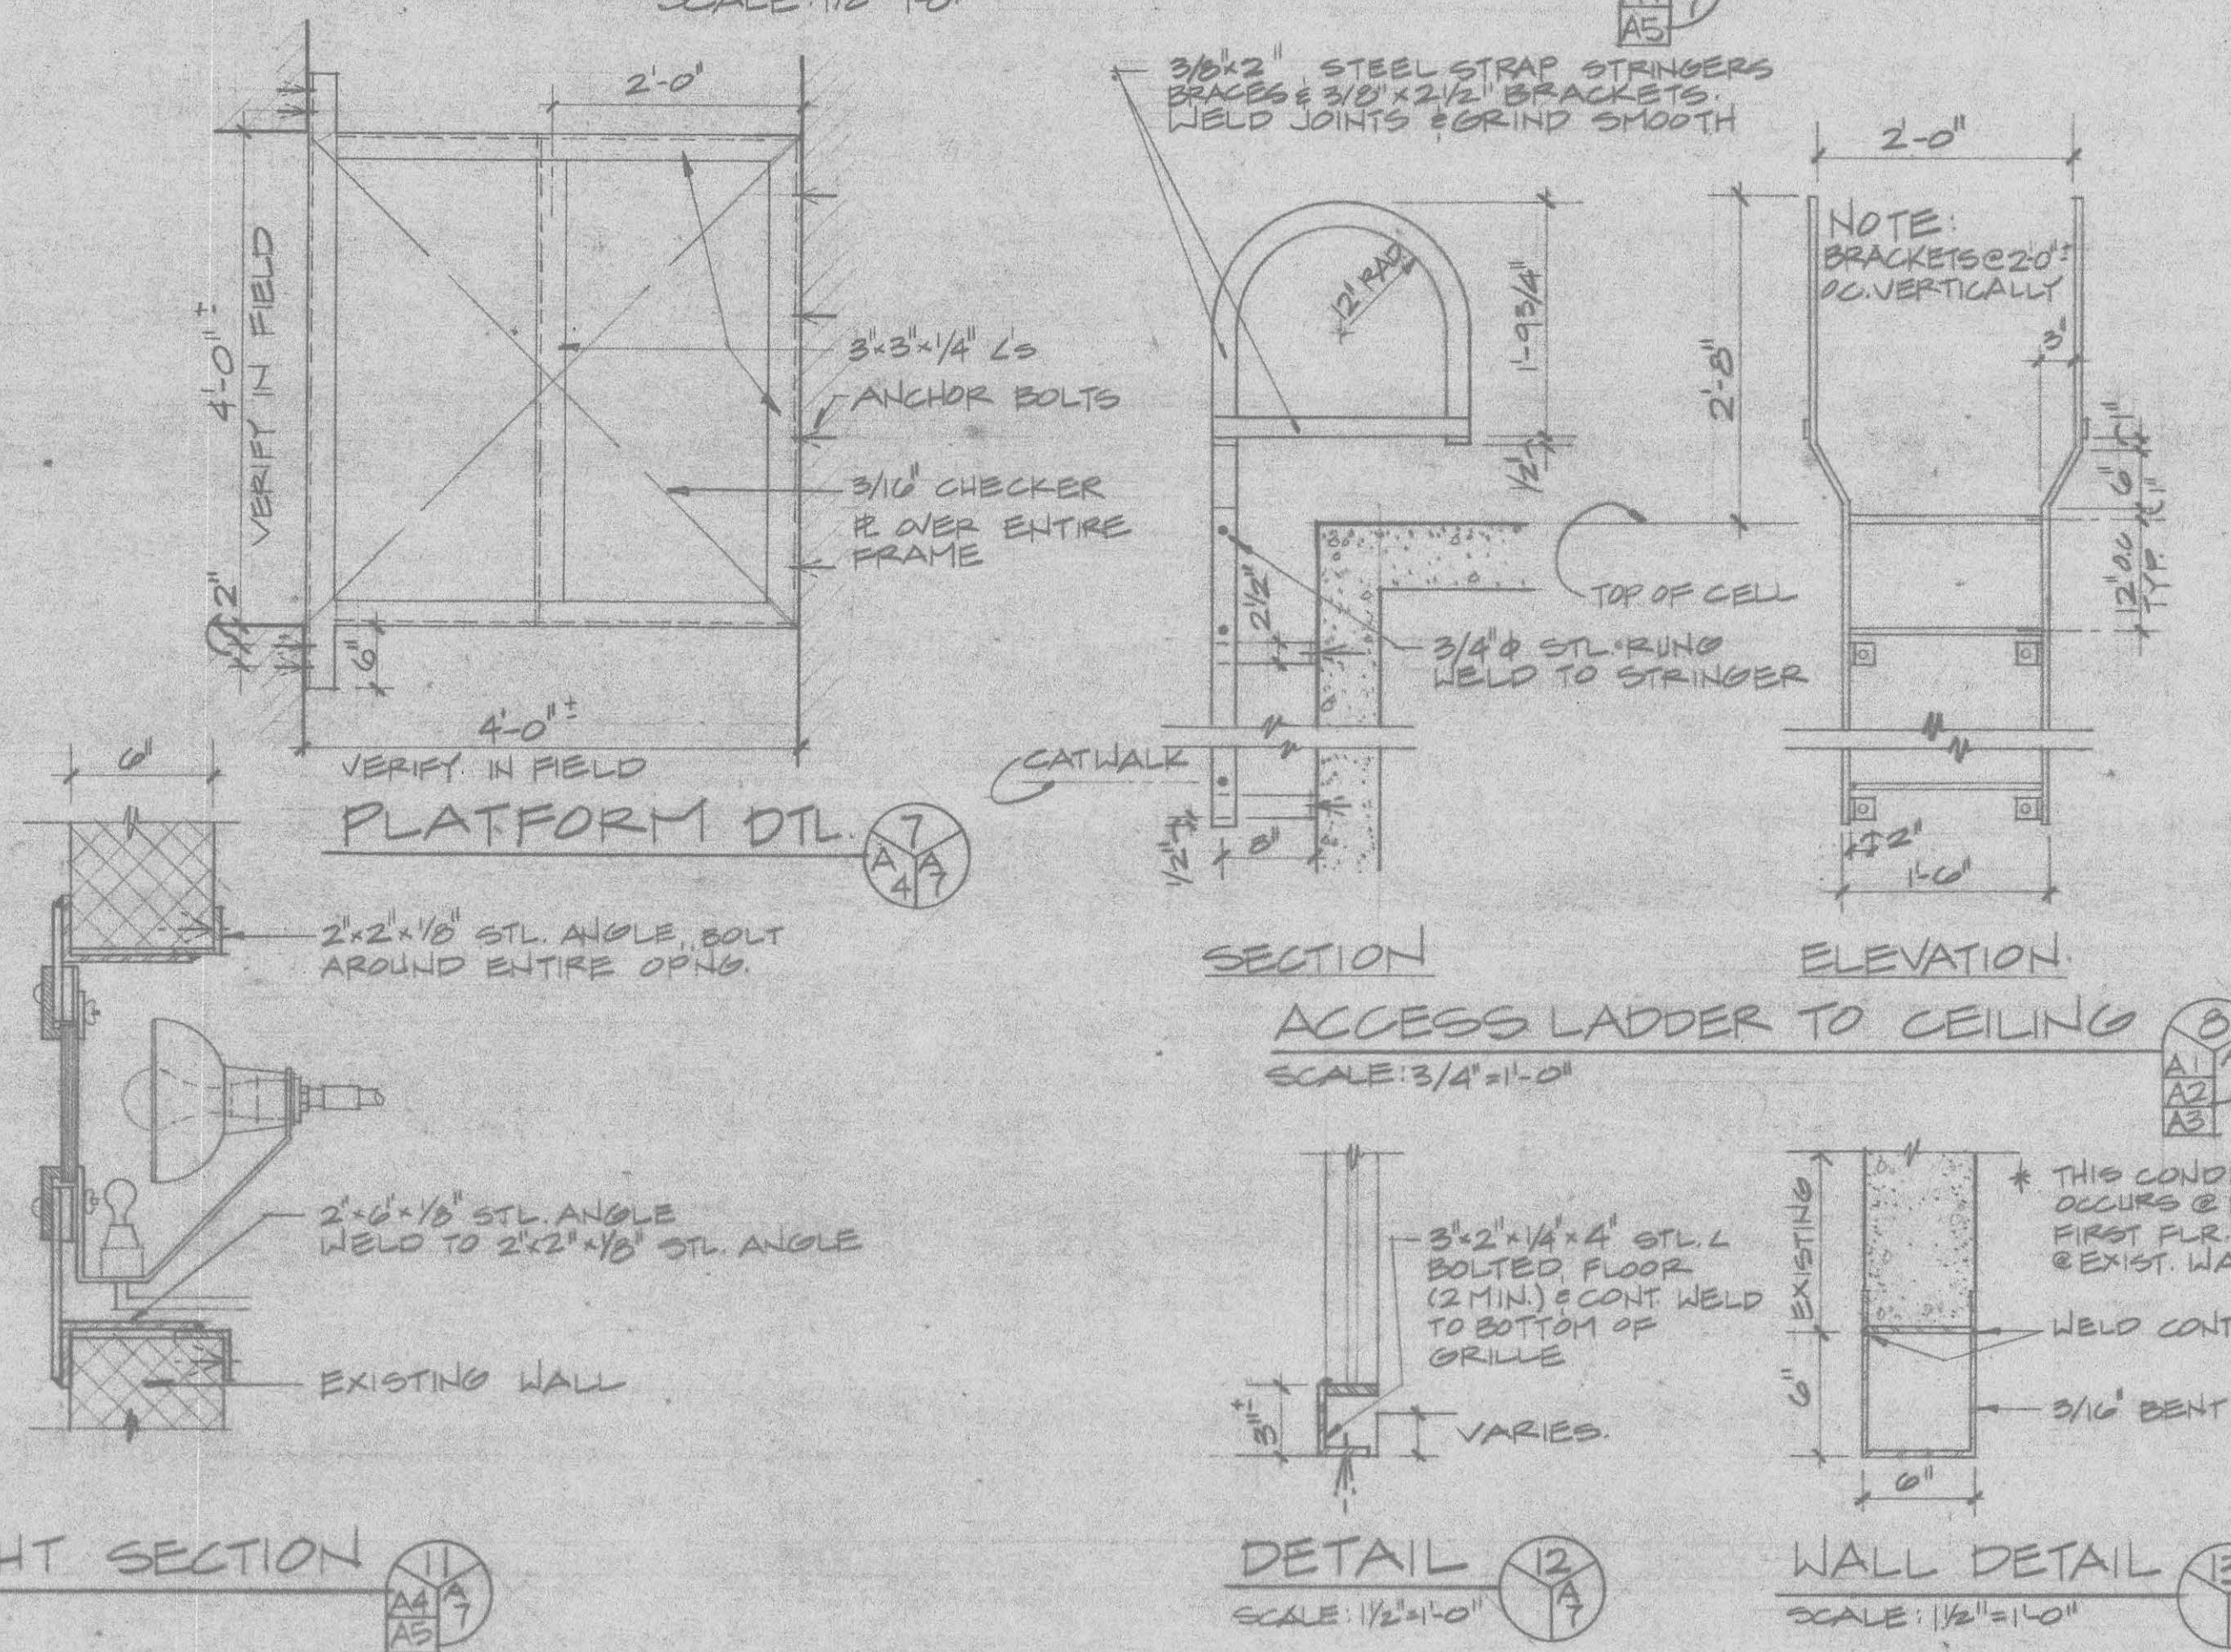
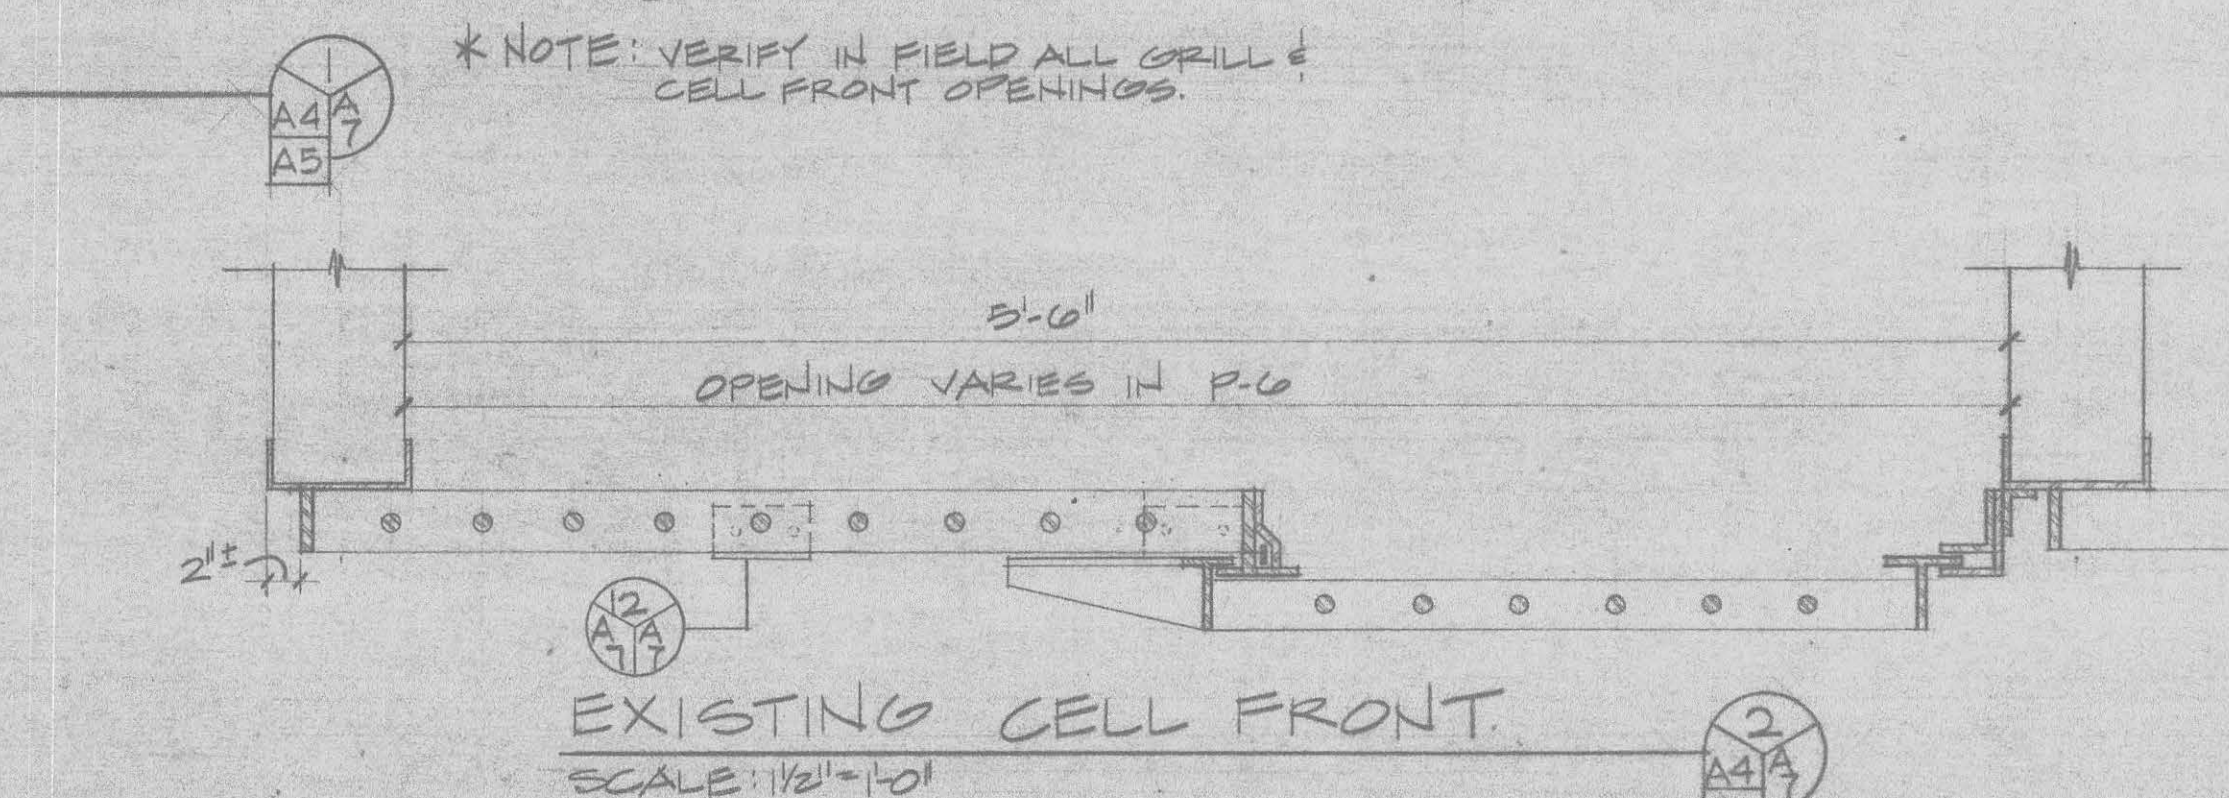


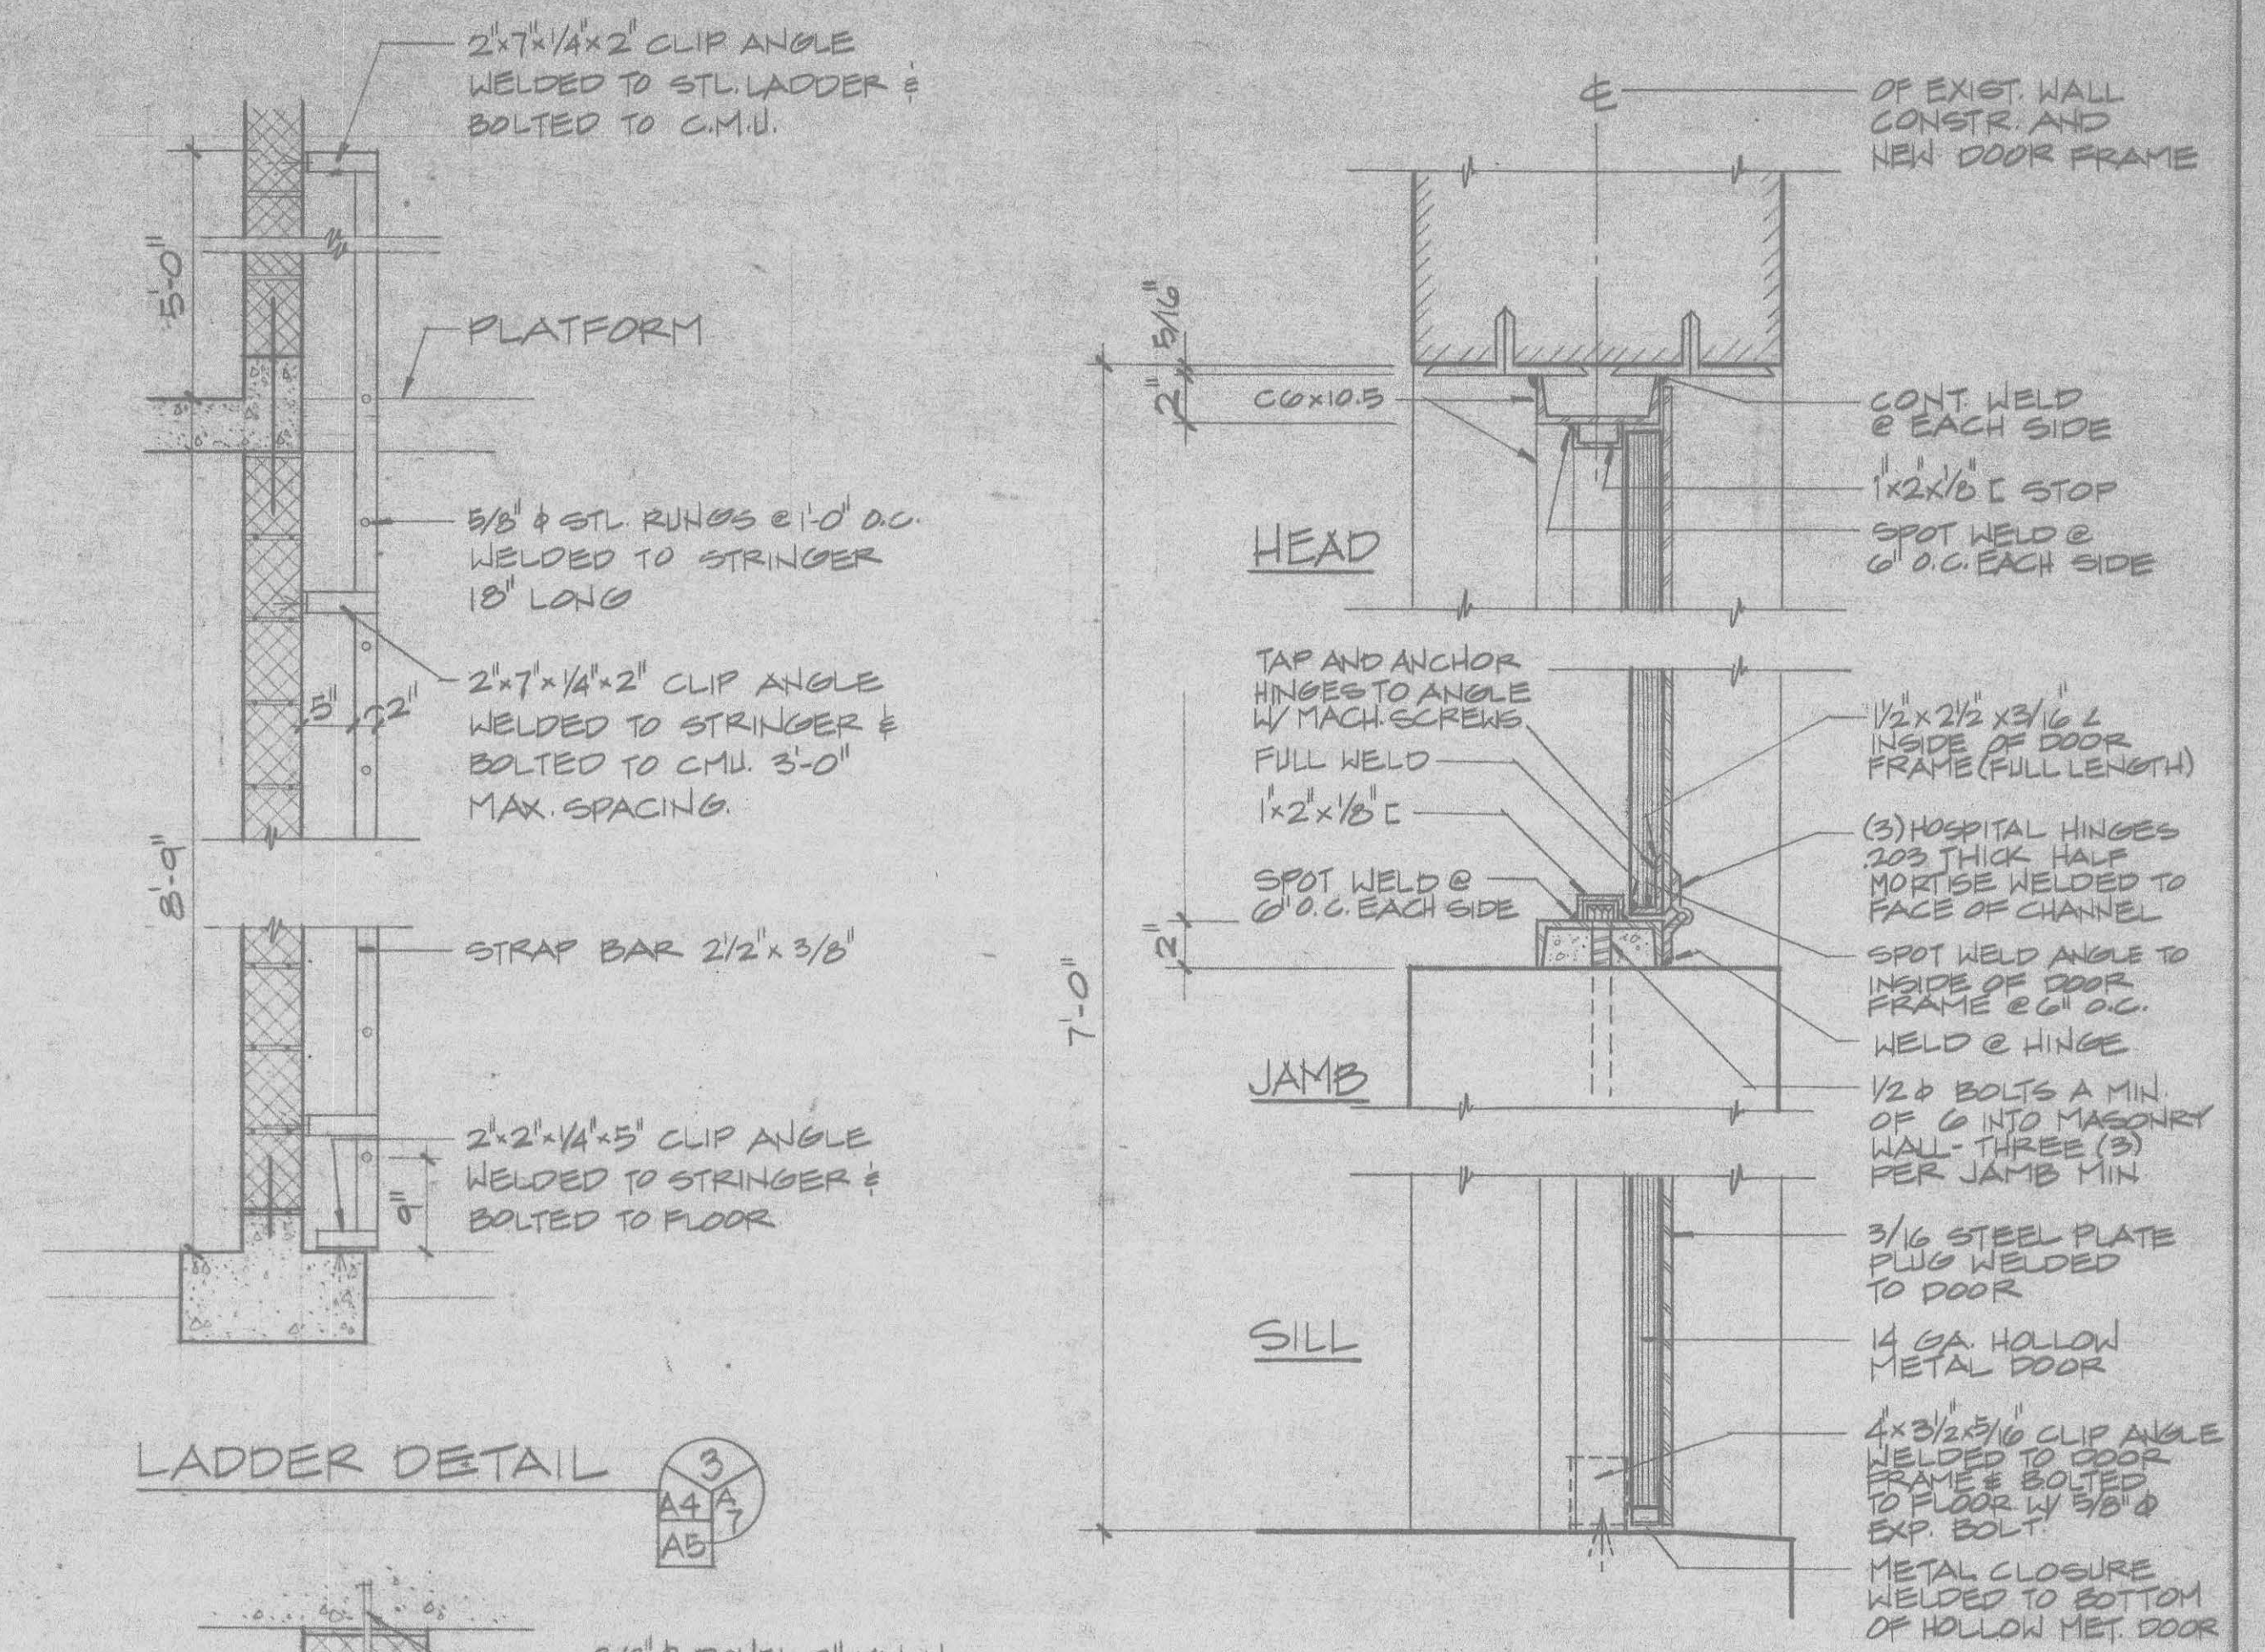

ASSISTANT DIRECTOR FOR BUREAU OF DESIGN AND ENGINEERING DATE _____	DESIGNED _____ DRAWN _____ CHECKED _____	REVISION _____ DATE _____ DESCRIPTION _____ BY _____ APP _____	PROJECT NO. _____
	CERTIFICATION	PROJECT DRAWINGS	
	DETAILS	DRAWING NO.	
	RENOVOATION OF BUILDINGS P2, P4, & P6 MAXIMUM SECURITY AREA DEPT. OF CORRECTIONS, LORTON	A-7	
REGISTRATION NO. <u>A-1609</u> DATE <u>Jan 3</u> ARCHITECT <u>[Signature]</u>	LYLE Bissett, CARLISLE & NOEL ARCHITECTS ENGINEERS PLANNERS lbcgw ASSOCIATES OF D C GOVERNMENT OF THE DISTRICT OF COLUMBIA DEPARTMENT OF GENERAL SERVICES	PROJECT NOFL233H77 DATE <u>2-20-1979</u> SHEET 11 OF 21	