



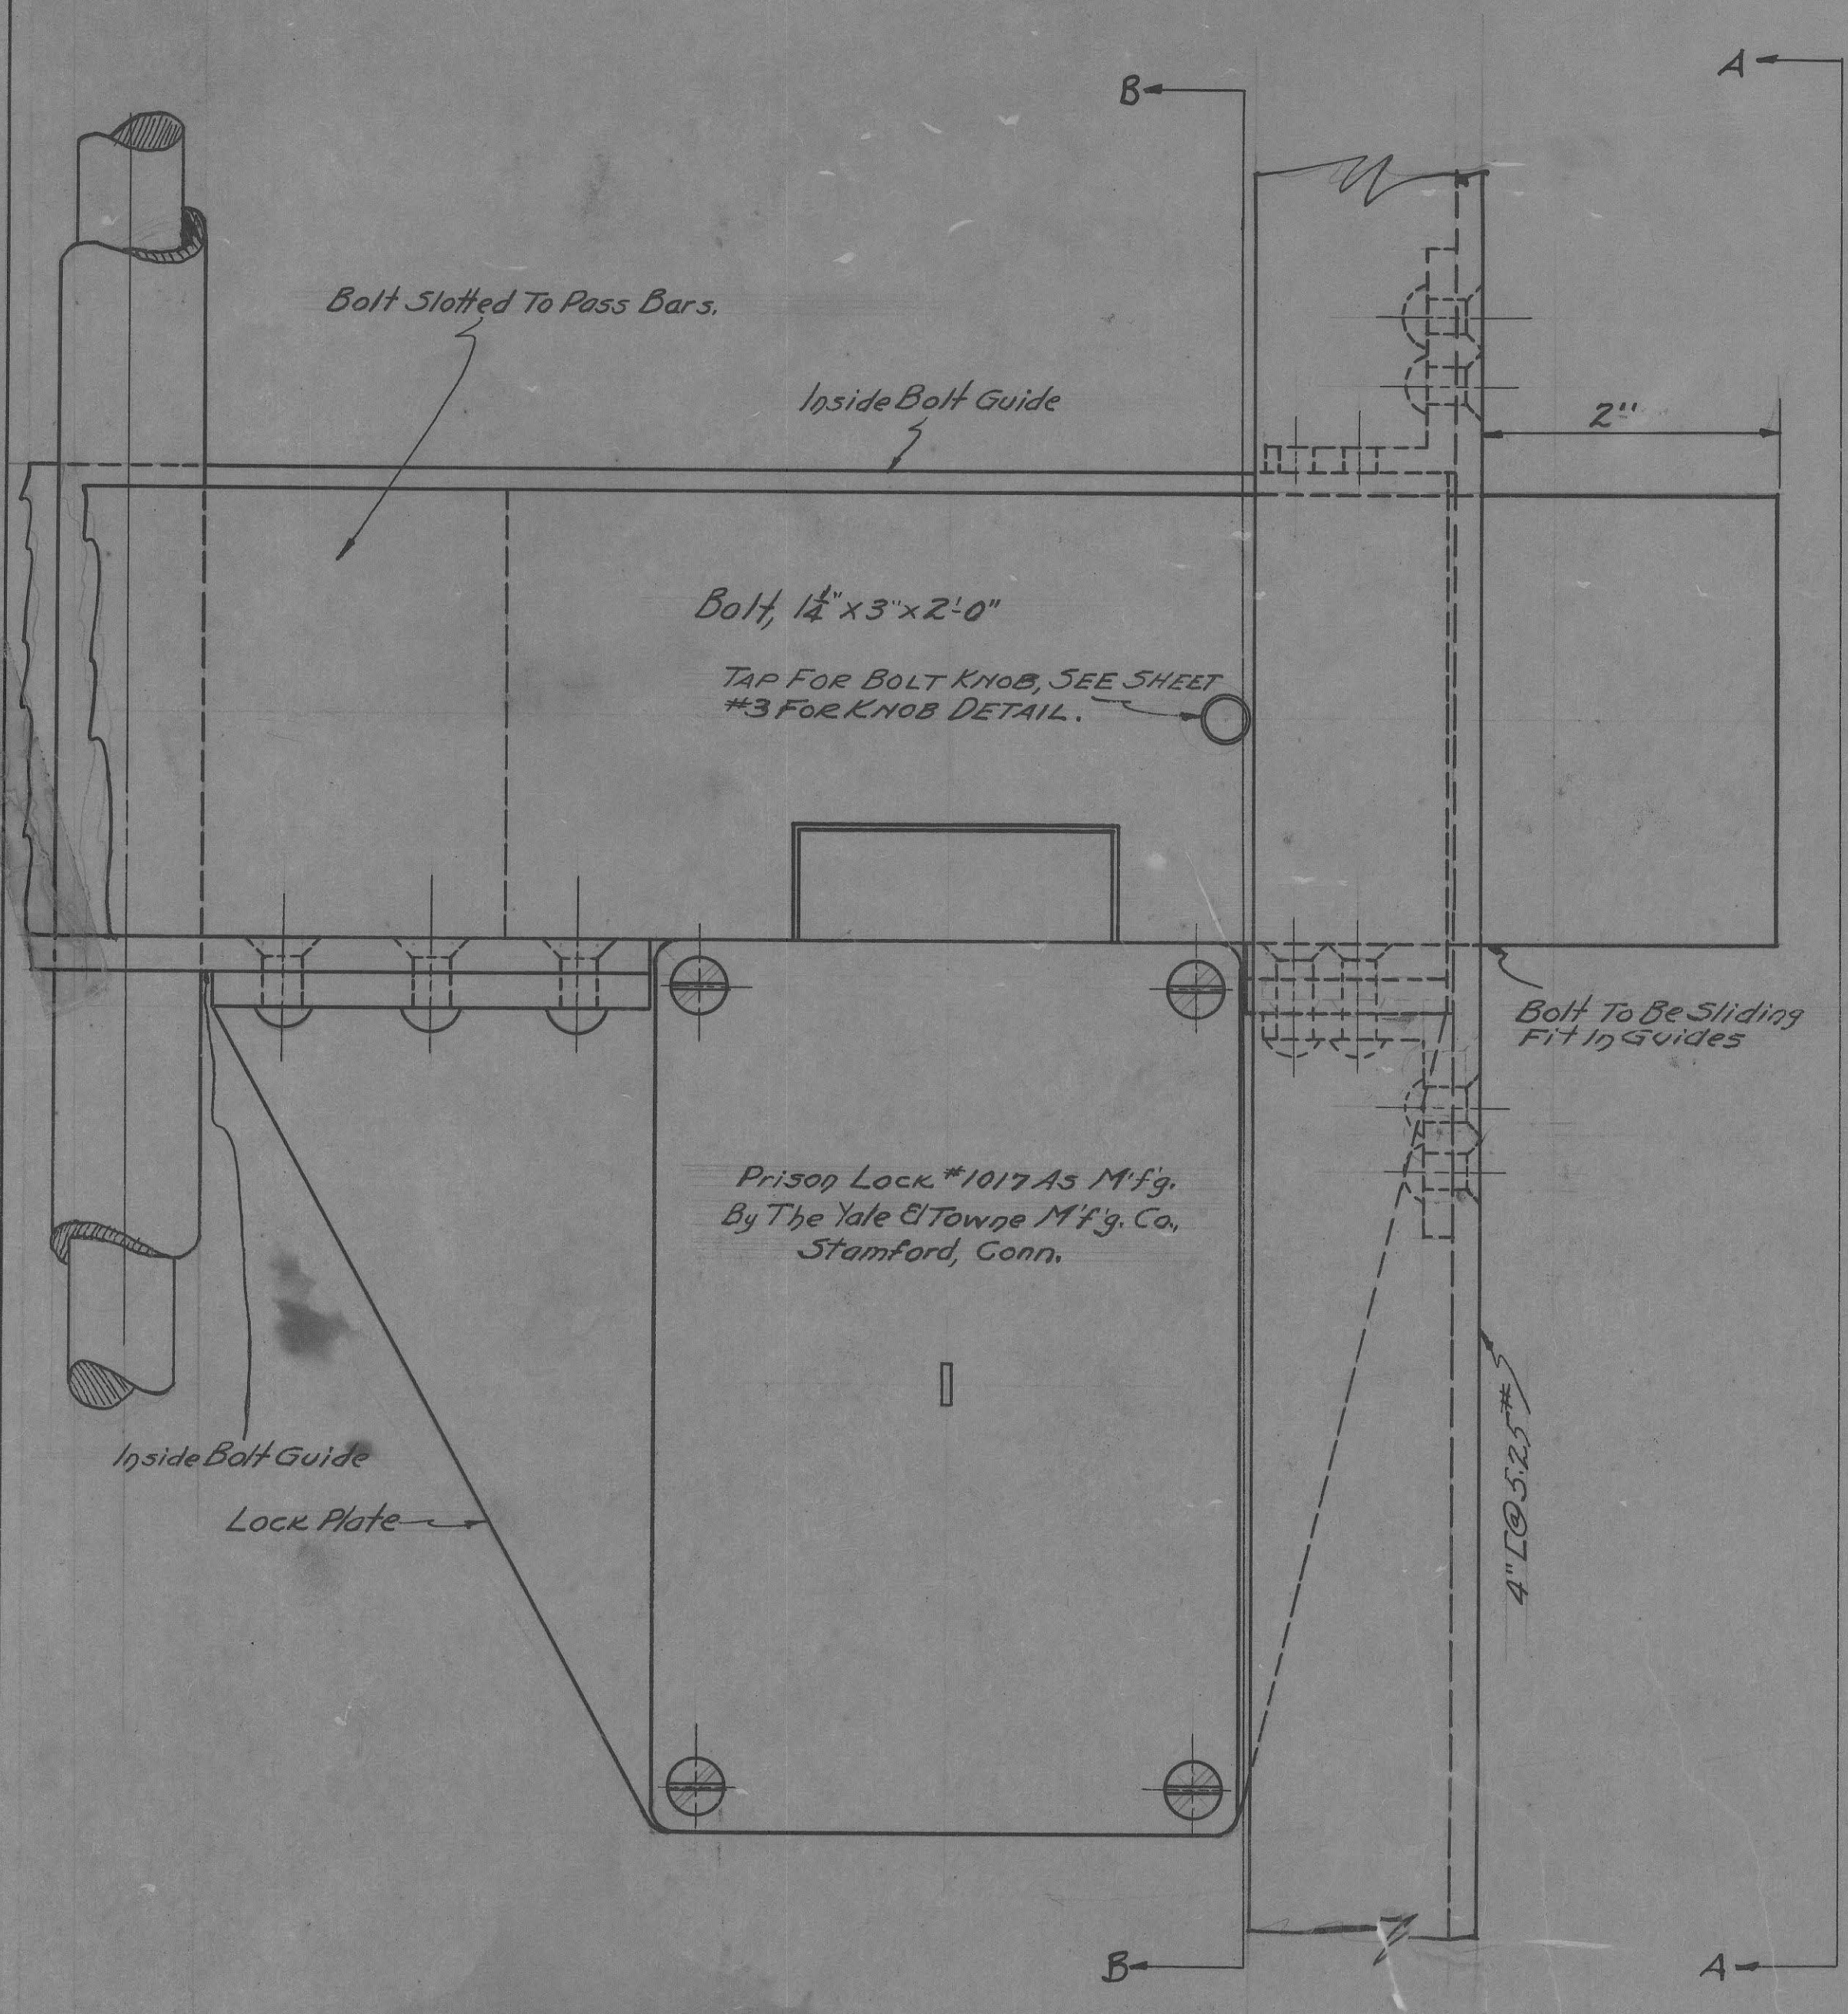

VIEW SHOWING SHEET METAL PANEL & OUTSIDE BOLT GUIDE REMOVED. BOLT IN LOCKED POSITION.

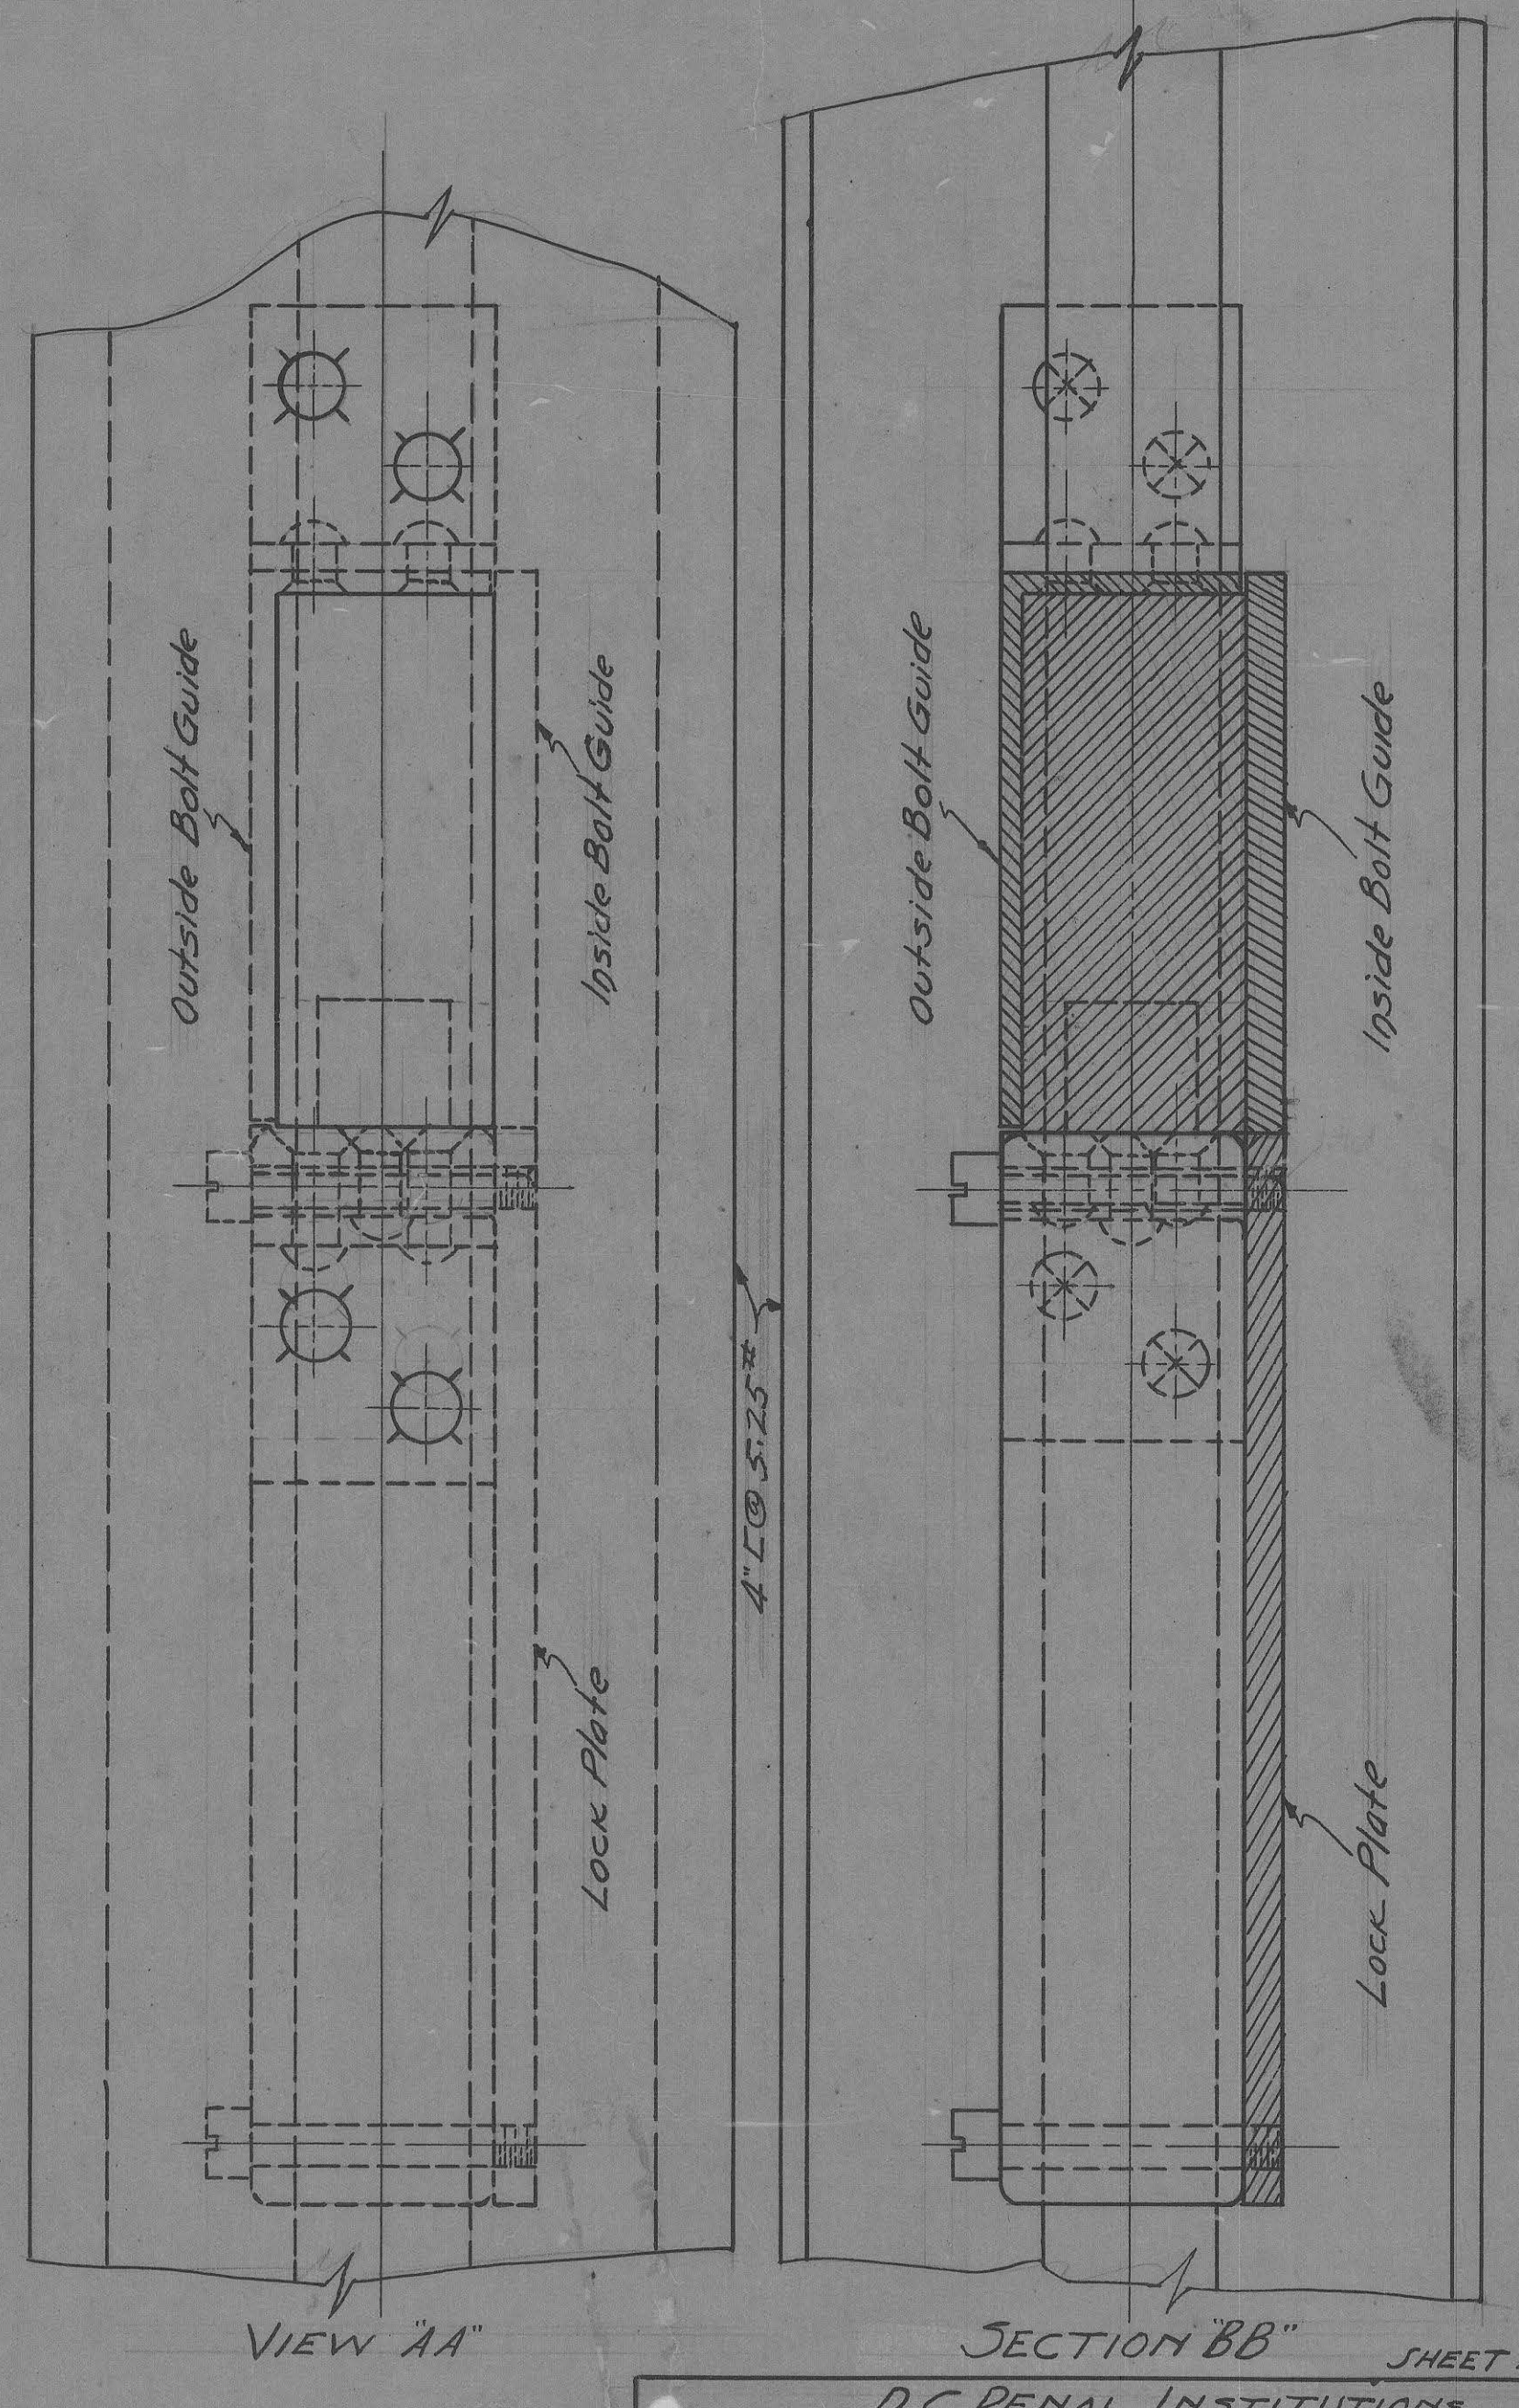

SHEET NO. 2

D.C. PENAL INSTITUTIONS
CONSTRUCTION DEPT.
LORTON, VA.

FULL SIZE DETAIL OF LOCK FOR DIS-
CIPLINARY DORMITORIES.
PERMANENT BUILDINGS ITEM 18,
D.C. REFORMATORY.

DRAWN JIV.	CHECKED	DATE 4-28-23
TRACED JIV.		SCALE Full Size

1-9-1-3