



SECTION A - A

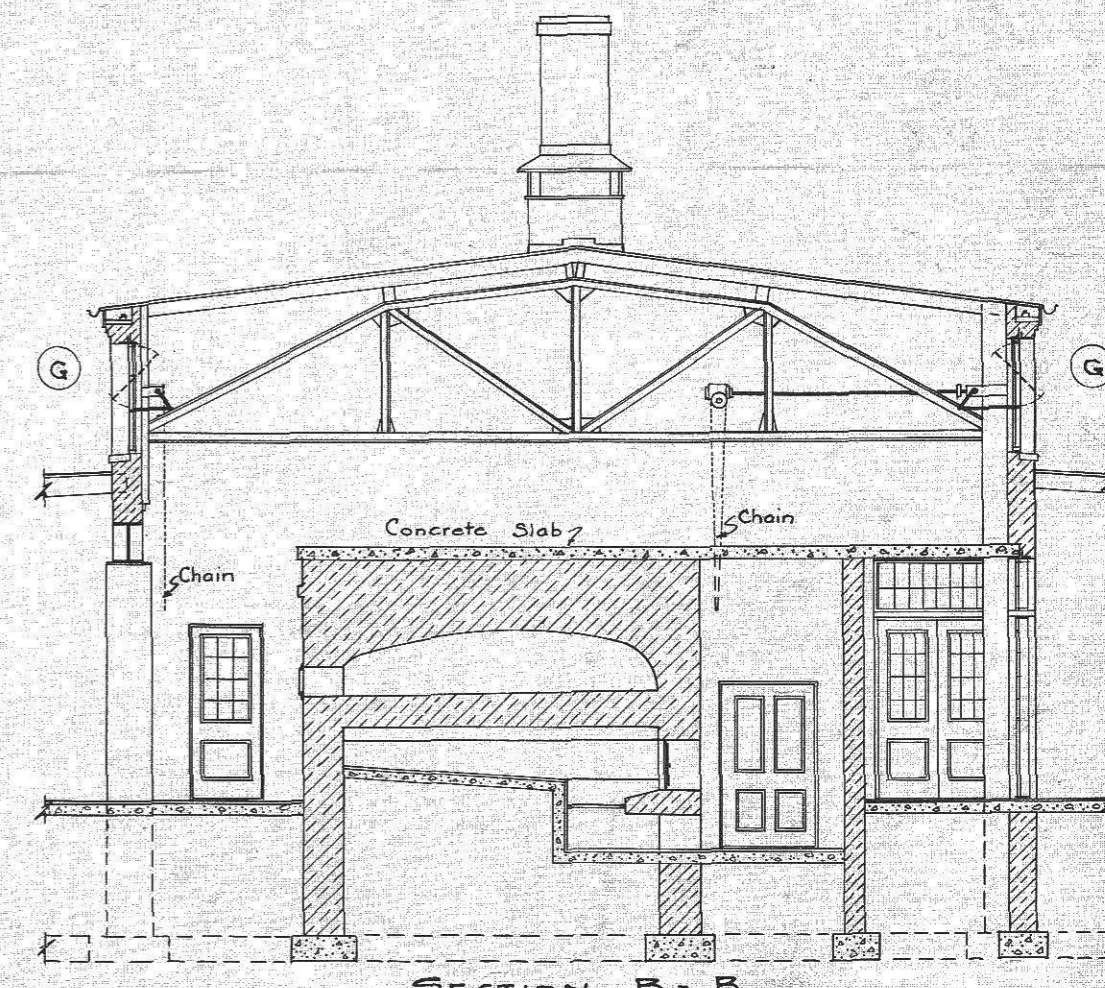

SECTION B - B.

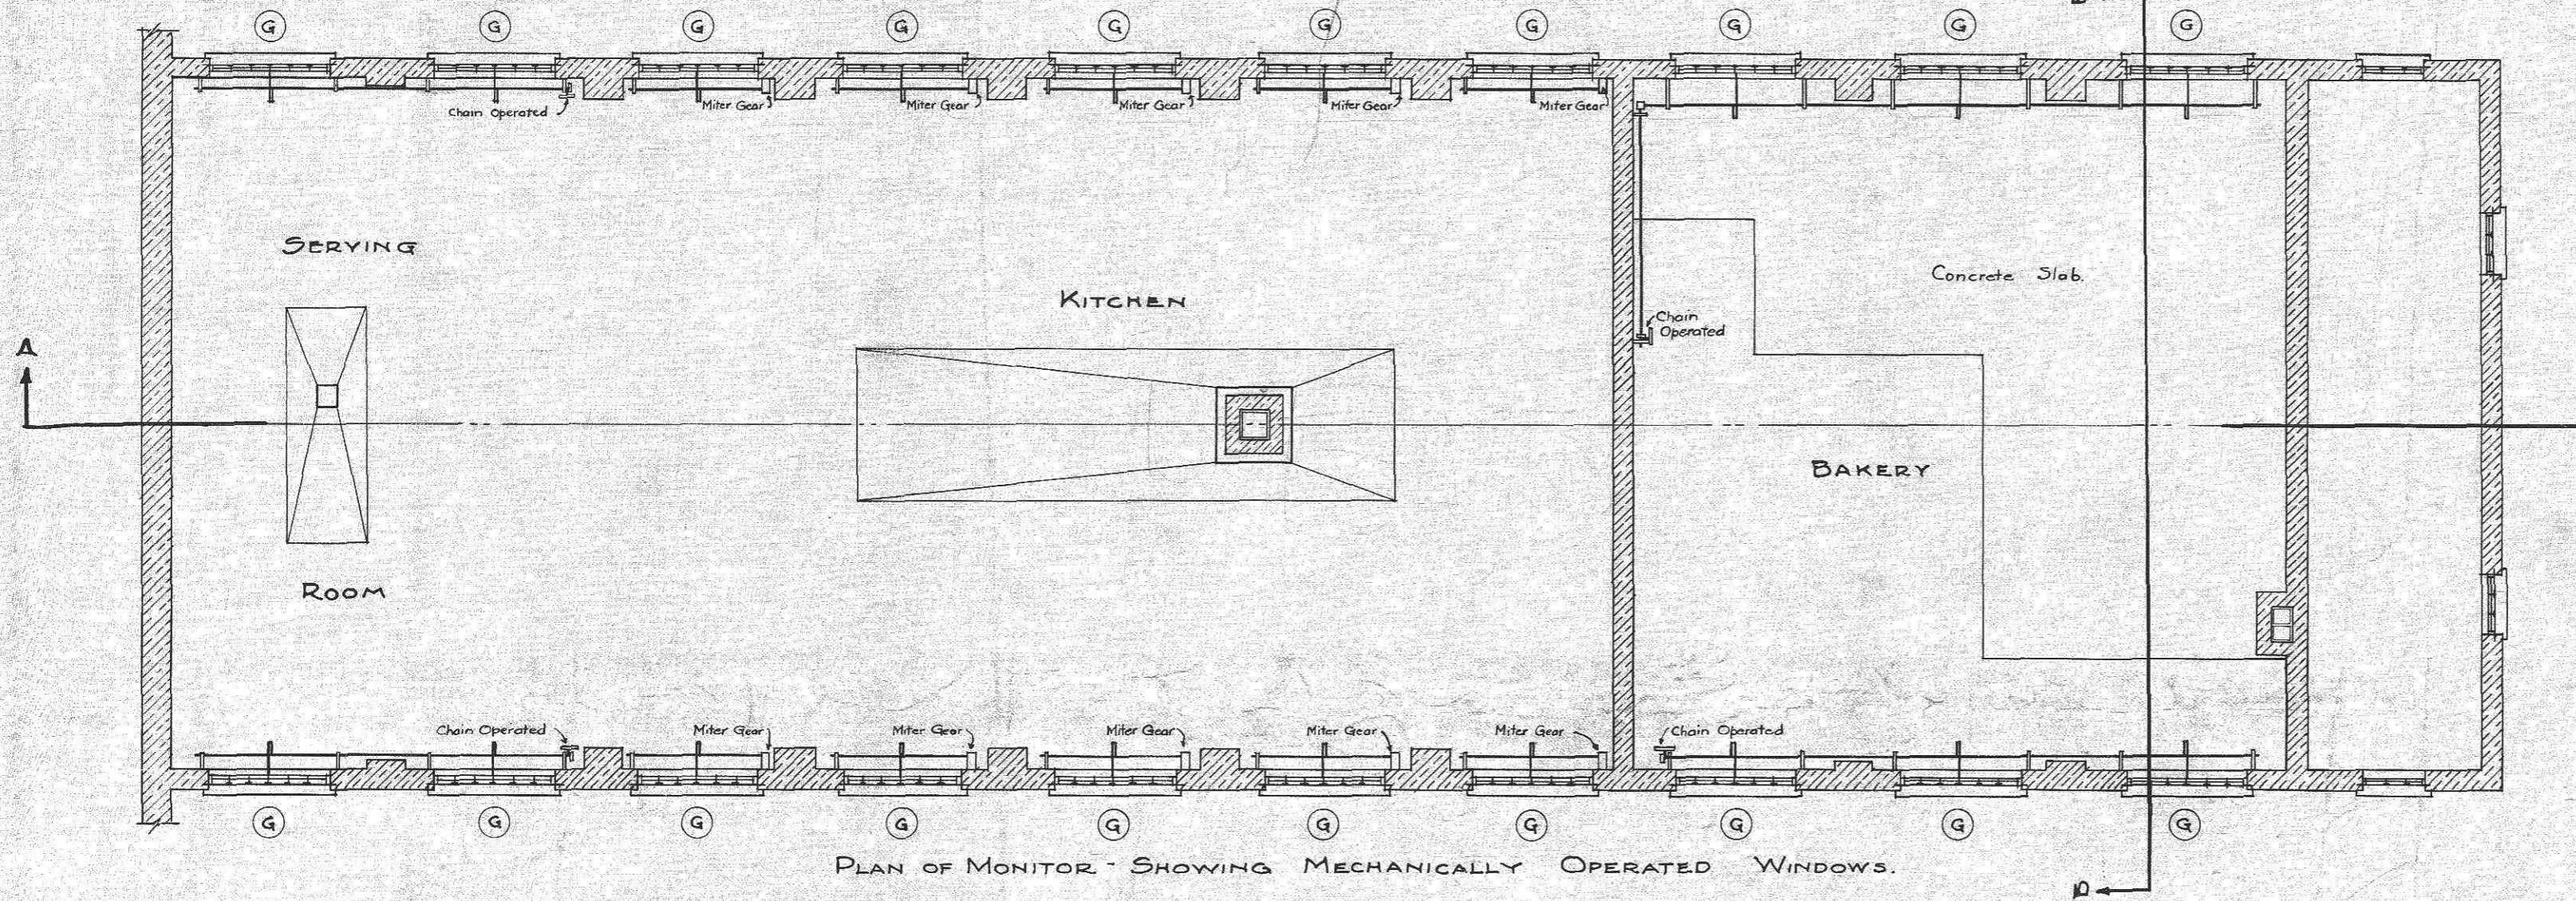

PLAN OF MONITOR - SHOWING MECHANICALLY OPERATED WINDOWS.

12-7
MESS HALL - D.C. REFORMATORY - LORTON, VA.

MECHANICALLY OPERATED WINDOWS

Scale: 1/8" = 10"

A.L. HARRIS - MUNICIPAL ARCHITECT - WASHINGTON, D.C.

RETURN TRACINGS TO PLAN FILES