FAIRFAX COUNTY TRANSPORTATION IMPROVEMENTS



Richmond Highway Corridor Improvements Pole Road Shared Use Path Upgrade

Final Estimate December 2019

Prepared For: Fairfax County Department of Transportation



<u>Rinker Design Associates</u> 11100 Endeavor Court, Suite 200 Manassas, VA 20109 (703)368-7373




Fairfax Co. **Department of** Transportation

Richmond Highway Corridor Improvements

Typical Section

Pole Road Shared Use Path Upgrade

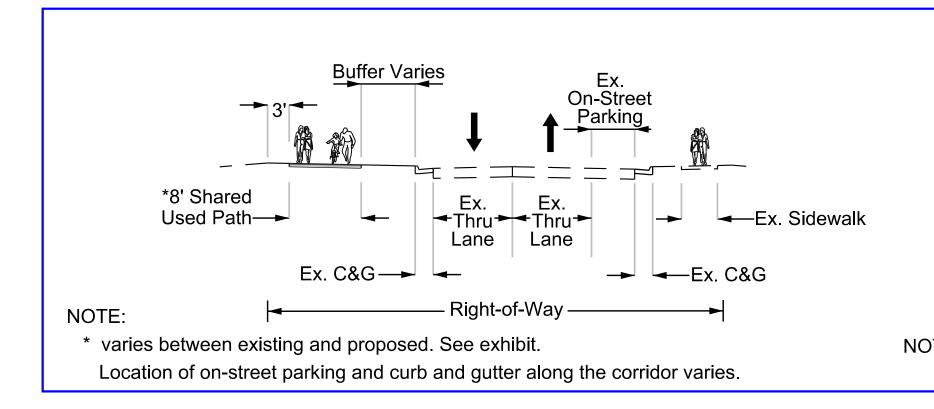




NOT TO SCALE







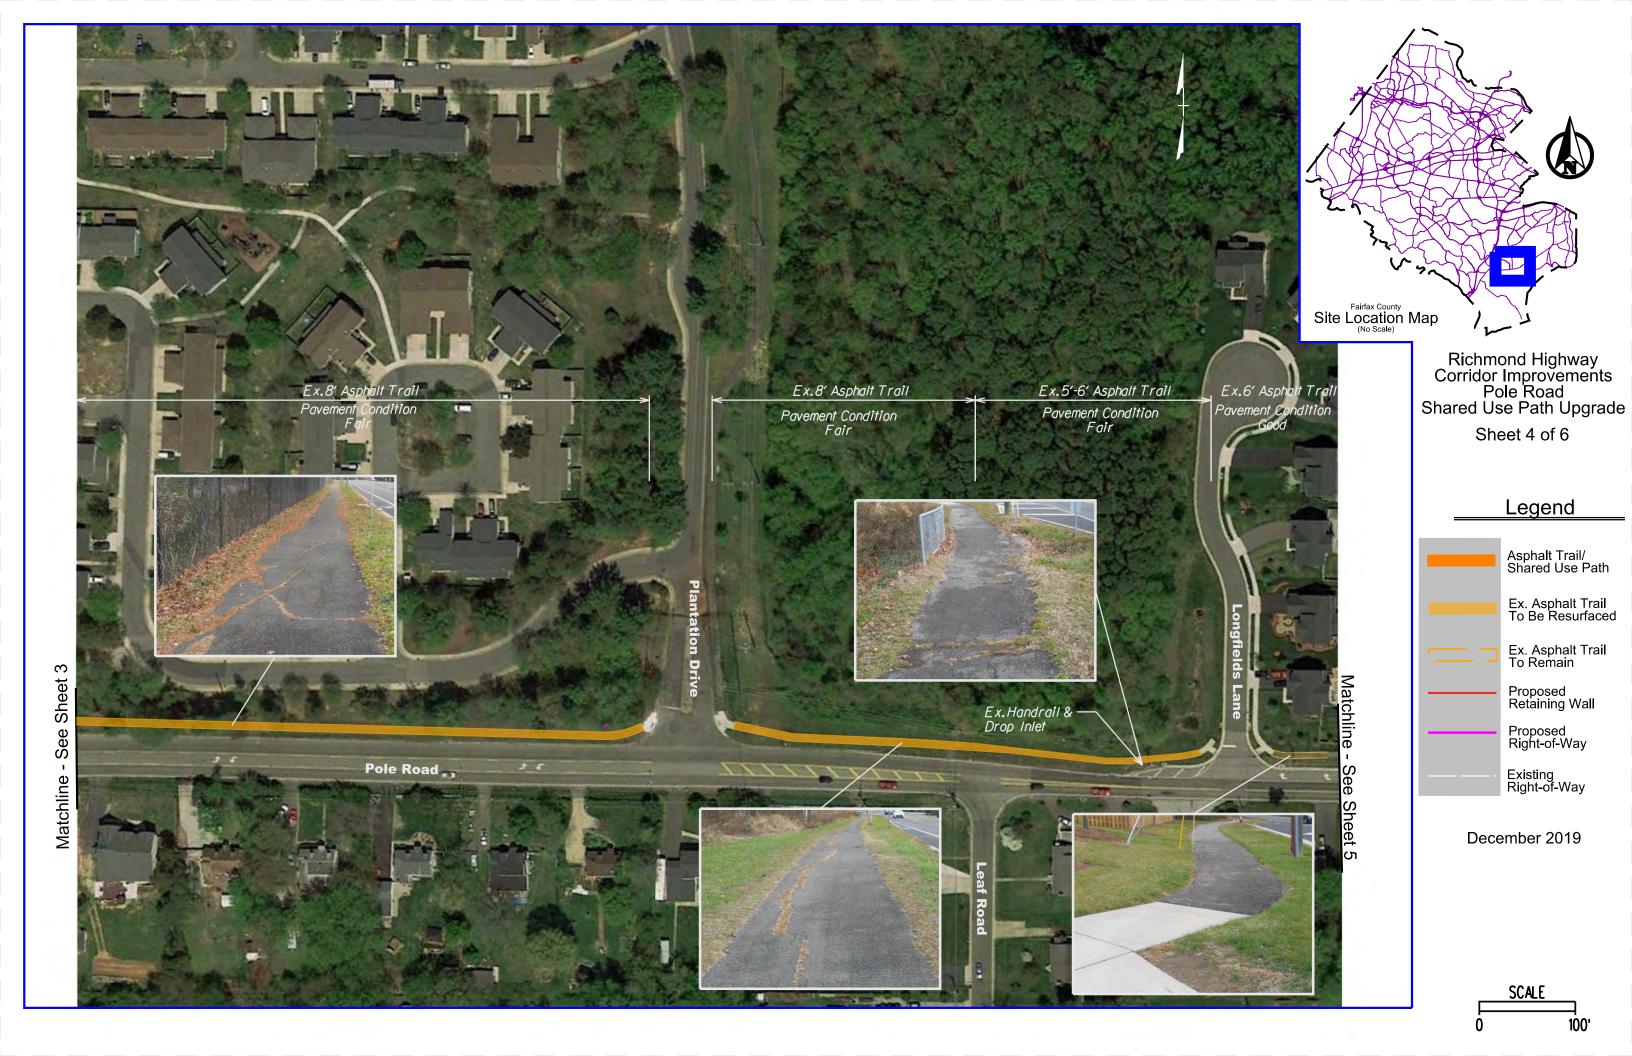





Richmond Highway Corridor Improvements Pole Road Shared Use Path Upgrade

Sheet 6 of 6

Legend

Asphalt Trail/ Shared Use Path

Ex. Asphalt Trail To Be Resurfaced

Ex. Asphalt Trail To Remain

Proposed Retaining Wall

Proposed Right-of-Way

Existing Right-of-Way

December 2019

