
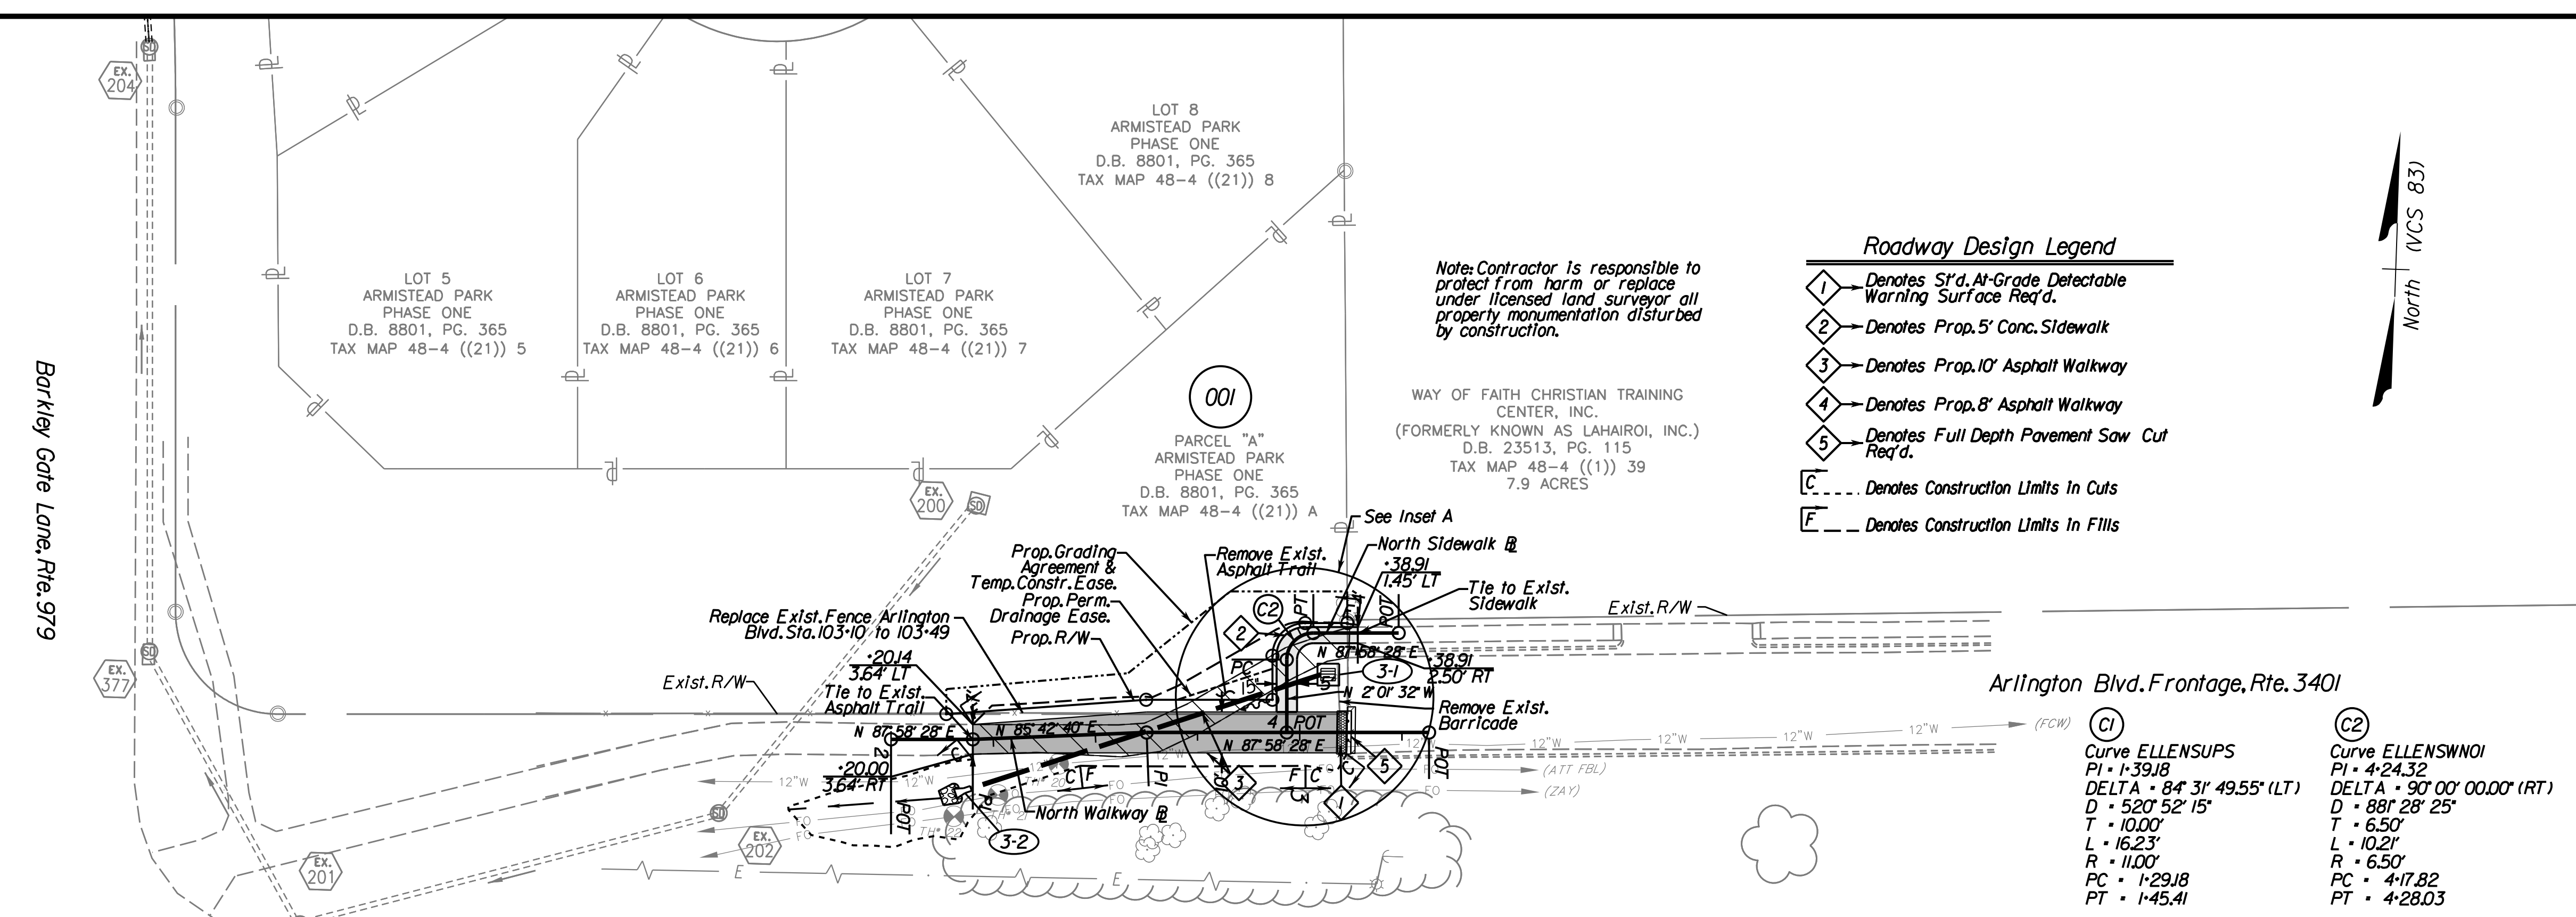


PROJECT MANAGER: Fairfax Co. Dept. of Transportation, Dennis Marsh (703) 877-5746
 SURVEYED BY, DATE: Fairfax County, LSB, Vickie Anglin, L.S. (703) 324-5151, June, 2019
 DESIGN BY: Rinker Design Associates, P.C., Adam Welschenbach, P.E. (703) 368-7373
 SUBSURFACE UTILITY BY, DATE: TBD

Rinker Design Associates, P.C.
 Civil Engineering, Surveying, Environmental Engineering, Transportation, Right of Way Services
 10000 Lakeside Drive
 Manassas, VA 20108
 Phone: (703) 368-7373
 Fax: (703) 368-7374
 Email: info@rinker.com

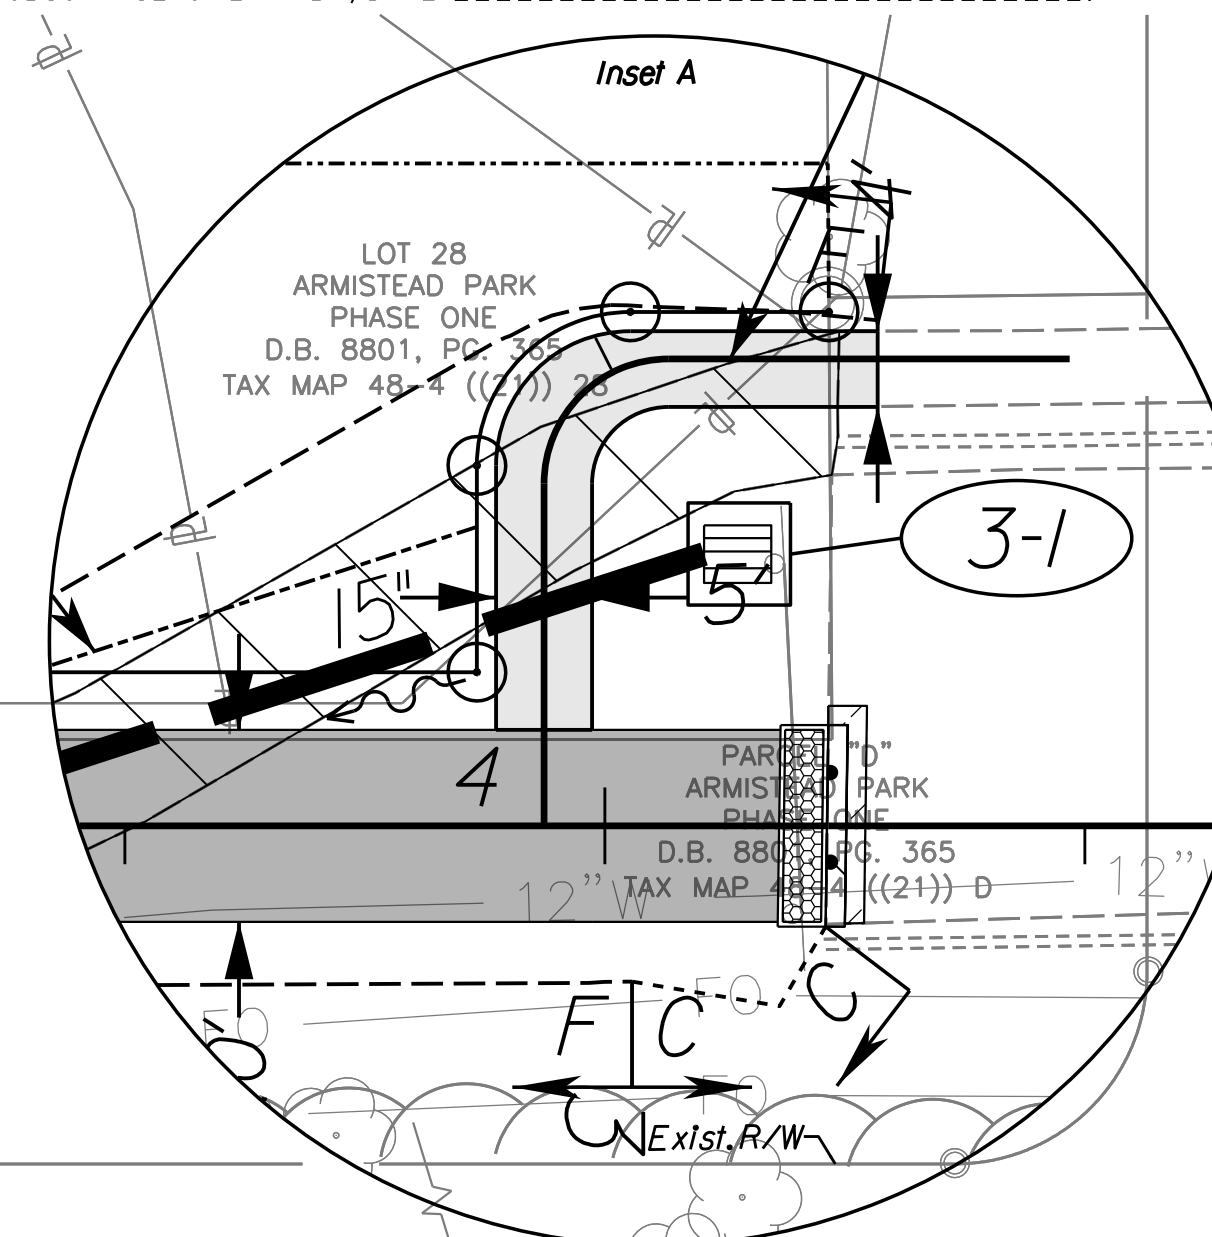





- Roadway Design Legend**
- 1 - Denotes 3" d. At-Grade Detectable Warning Surface Req'd.
 - 2 - Denotes Prop. 5' Conc. Sidewalk
 - 3 - Denotes Prop. 10' Asphalt Walkway
 - 4 - Denotes Prop. 8' Asphalt Walkway
 - 5 - Denotes Full Depth Pavement Saw Cut Req'd.
 - C - Denotes Construction Limits In Cuts
 - E - Denotes Construction Limits In Fills

Note: Contractor is responsible to protect from harm or replace under licensed land surveyor all property monumentation disturbed by construction.

- PAVEMENT LEGEND**
- Full-Depth Pavement
 - Demolition of Pavement
 - M/I and Variable Depth Overlay
 - Denotes Prop. Concrete Sidewalk/Bus Pad Req'd.
 - Denotes Prop. Asphalt Walkway

Begin Construction/Begin Project 2640-088-079 PH A
 Station 100+37.60 Arlington Blvd. (U.S. Rte. 50) @

End Construction/End Project 2640-088-079 PH A
 Station 104+06.18 Arlington Blvd. (U.S. Rte. 50) @

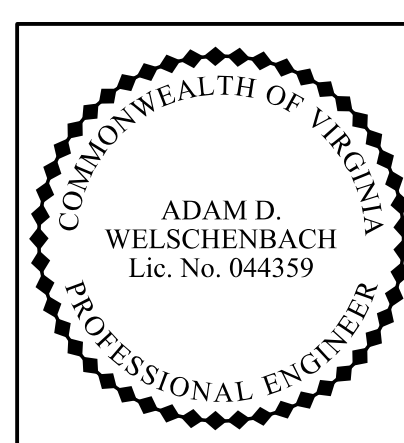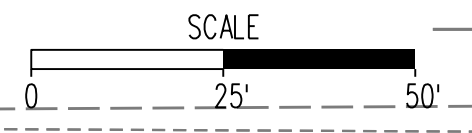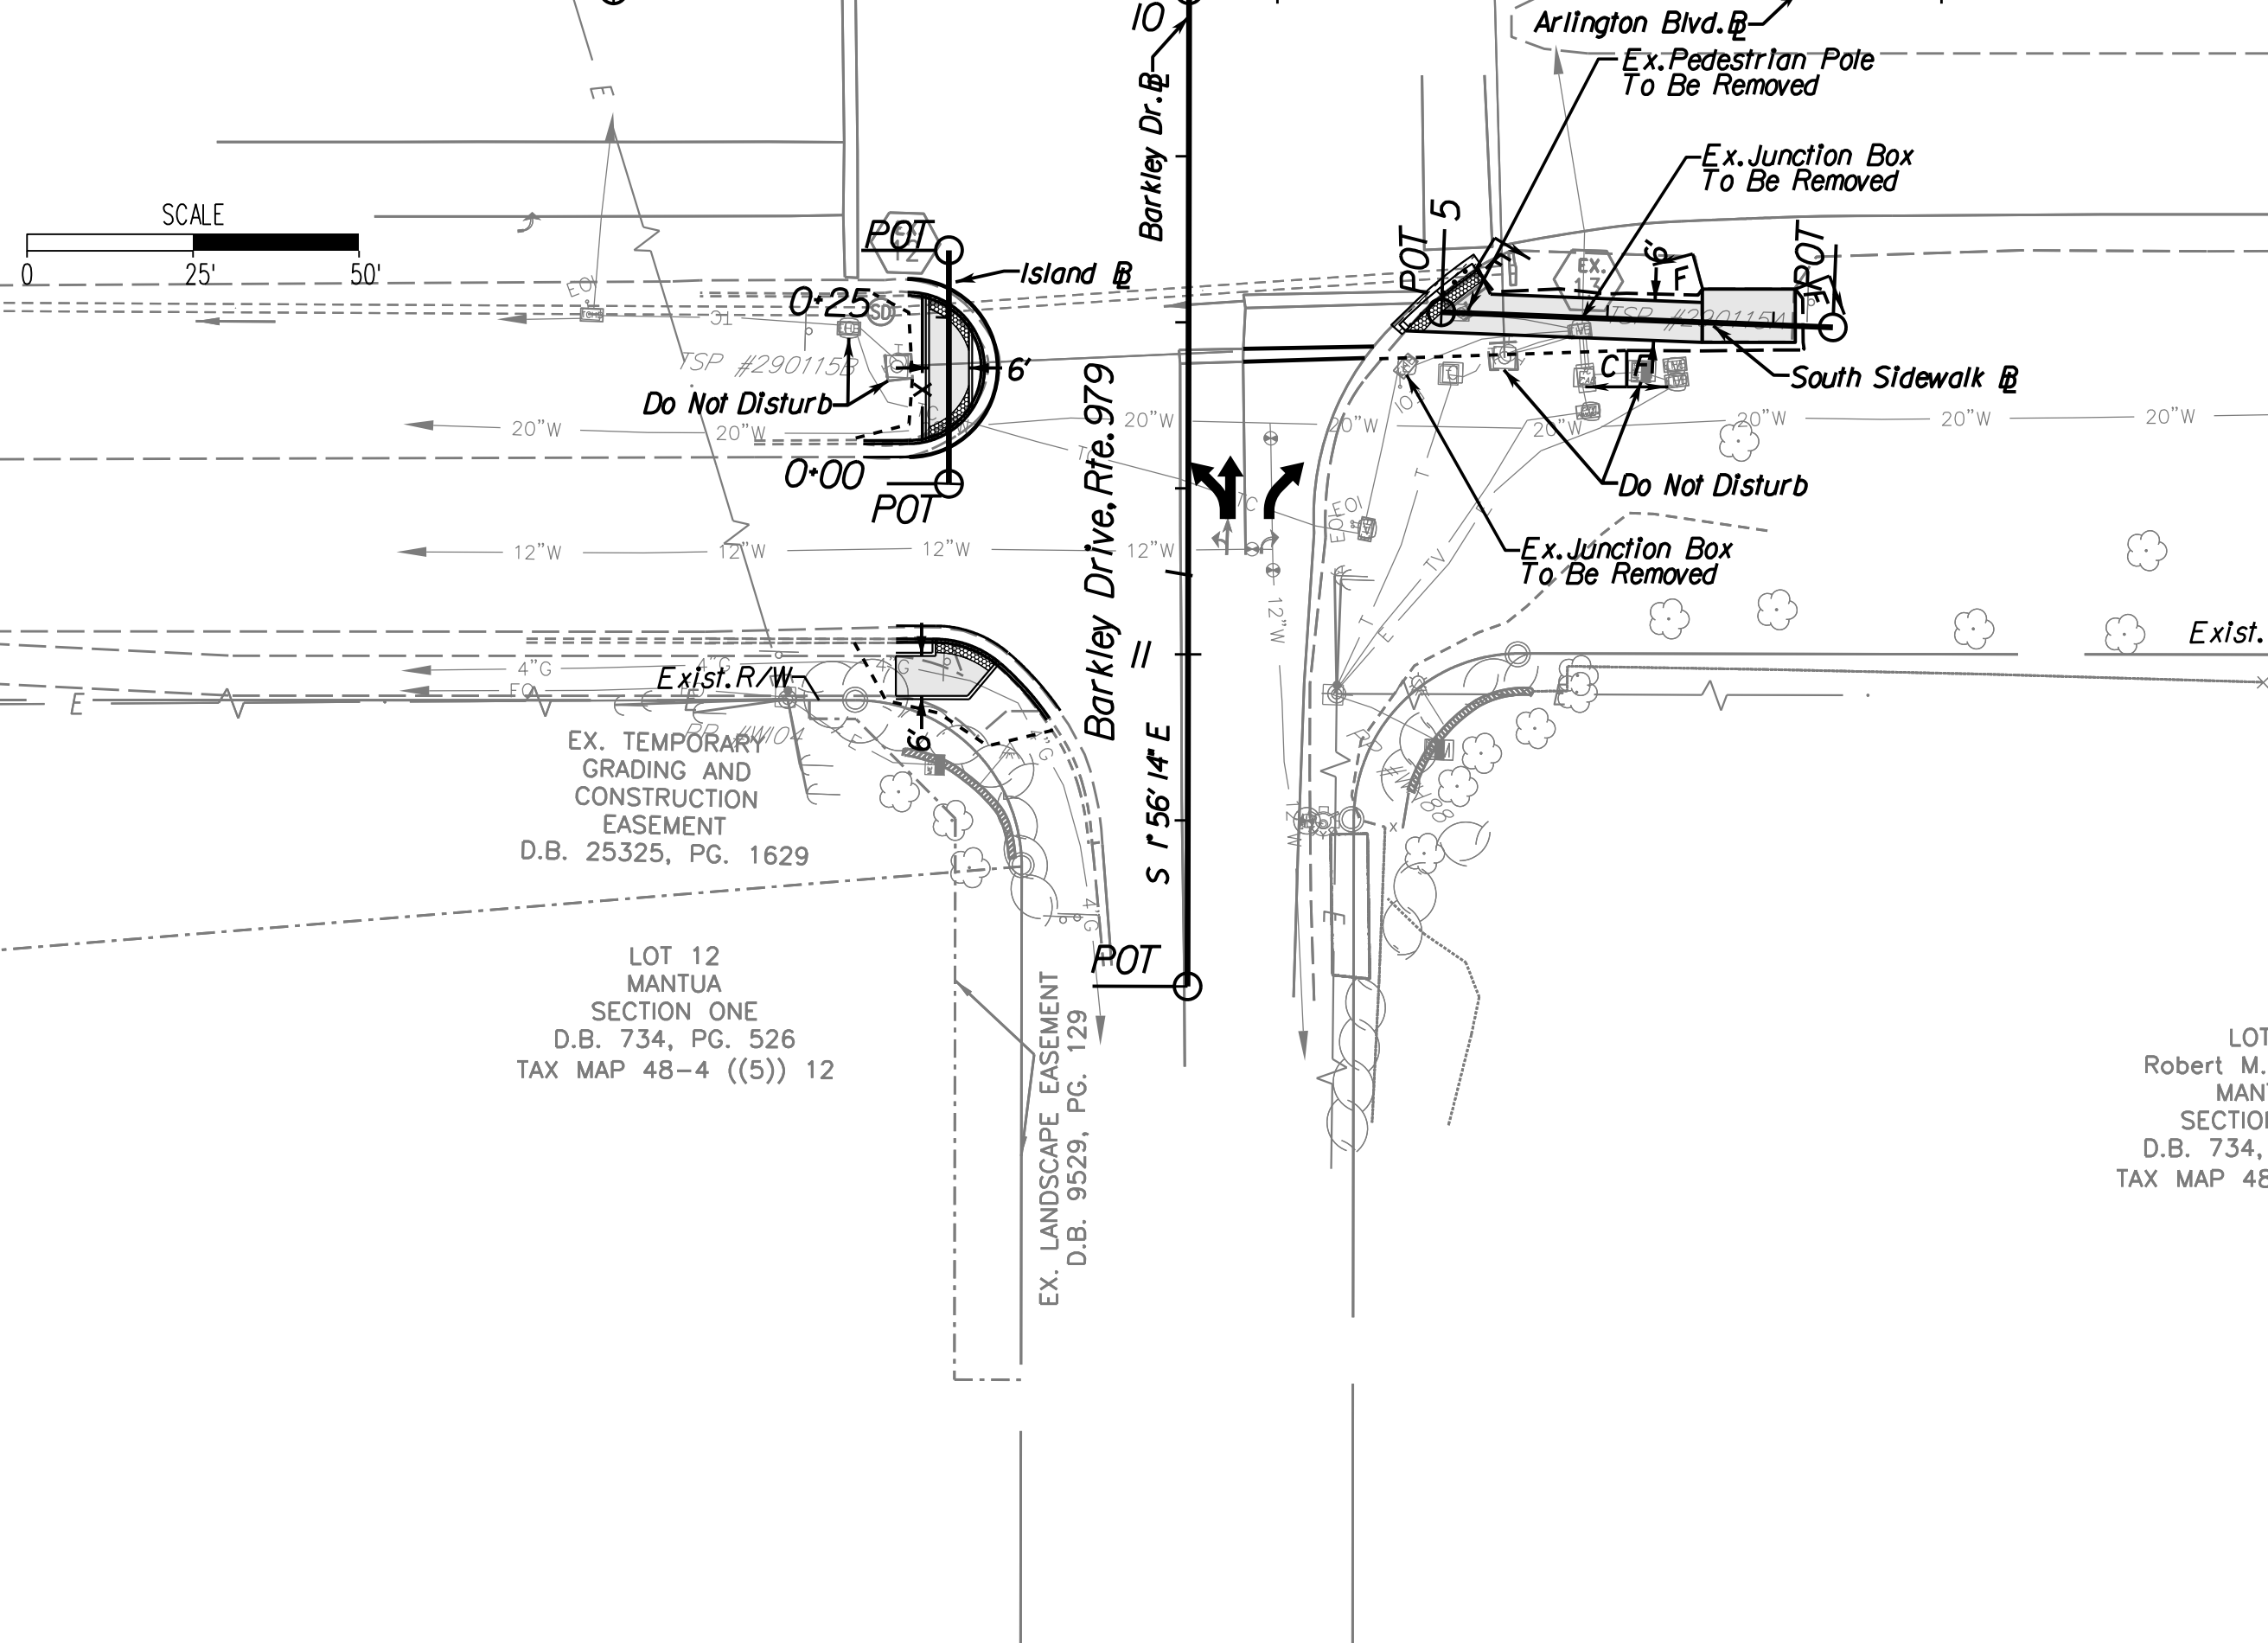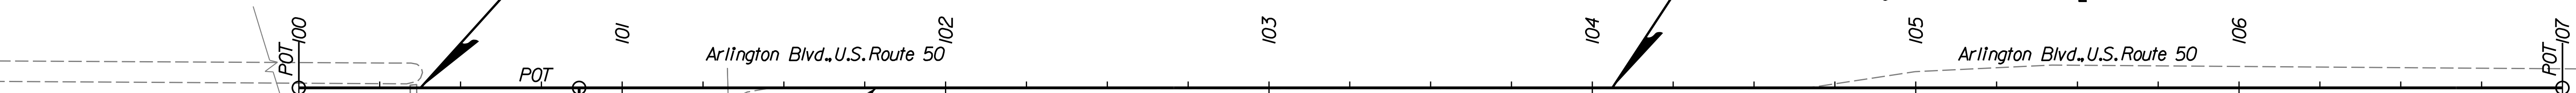

EMERGENCY POLICE - FIRE - RESCUE 911			
FAIRFAX COUNTY, VIRGINIA			
DEPT. OF PUBLIC WORKS & ENVIRONMENTAL SERVICES - UTILITIES DESIGN & CONSTRUCTION DIVISION			
12000 GOVERNMENT CENTER PARKWAY, SUITE 463 FAIRFAX, VA., 22035-0052			
OFFICE OF CAPITAL FACILITIES 703-324-5800		ROUTE 50 WALKWAY IMPROVEMENTS ELLENWOOD TO CHICHESTER PLAN SHEET	
PROVIDENCE DISTRICT, FAIRFAX COUNTY, VIRGINIA		CONTRACT NO. CN-2640-088-079 PH A	
SCALE HORIZ. 1"=25' VERT. N/A		DESIGNED BY: ADM, P.E. DRAFTED BY: JRB CHECKED BY: ADM, P.E.	SHEET 3
DESCRIPTION	BY	APPROVED	DATE