

PROJECT MANAGER - MARK VANZANDT, (703) 877-5600 - TDD of Fairfax County
SURVEYED BY, DATE - FAIRFAX COUNTY DOT SURVEY DEPARTMENT, AUGUST 4, 2016 (703) 877-5600
DESIGN BY EMMANUEL ABRANYOS, P.E., (571) 218-1000 - JACOBS
SUBSURFACE UTILITY BY, DATE - N/A

LEGEND

CLASS A4 CONCRETE	
ASPHALT DRIVEWAY	
DETECTABLE WARNING SURFACE	
MILL AND OVERLAY	
FULL DEPTH PAVEMENT	
PROP. R/W	----
PROP. TEMP. CONST. EASEMENT	----

DENOTES CONSTRUCTION LIMITS IN CUTS
 DENOTES CONSTRUCTION LIMITS IN FILLS

DRAINAGE LEGEND


- DRAINAGE TOP TO BE ADJUSTED
- DRAINAGE STRUCTURE TO BE REMOVED
- DRAINAGE STRUCTURE TO BE ABANDONED
- DRAINAGE PIPE TO BE REMOVED
- DRAINAGE PIPE TO BE ABANDONED
- DRAINAGE STRUCTURE TO BE MODIFIED
- DRAINAGE PIPE TO BE INSPECTED

NOTES:

- VDOT SHALL MAINTAIN PROPOSED CONCRETE SIDEWALK, CURB RAMPS, AND ENTRANCE GUTTERS.
- PROPOSED CONCRETE SIDEWALK AND CURB RAMPS SHALL DRAIN TOWARDS ROADWAY AT 2% MAX CROSS SLOPE.
- CONTRACTOR SHALL FULL DEPTH SAW CUT 1' INTO EXISTING ASPHALT PAVEMENT FOR THE INSTALLATION OF CURB & GUTTER AND/OR CURB RAMPS AND REPLACE ANY DISTURBED ASPHALT PAVEMENT WITH THE PAVEMENT SECTION PROVIDED ON TYPICAL SECTION SHEET 2C OR PROVIDE THE SAME PAVEMENT SECTION THICKNESS AS THE EXISTING PAVEMENT DEPTH.
- SEE SHEET 2D(1) TO 2D(5) FOR CURB RAMP DETAILS.
- SEE EROSION AND SEDIMENT CONTROL SHEETS FOR TREE REMOVAL.
- PROPOSED TREE TRIMMING AT THE BACK OF THE SIDEWALK.

PLAN VIEW
SCALE: 1"=25'

Sidewalk at Valley Brook Dr PROFILE

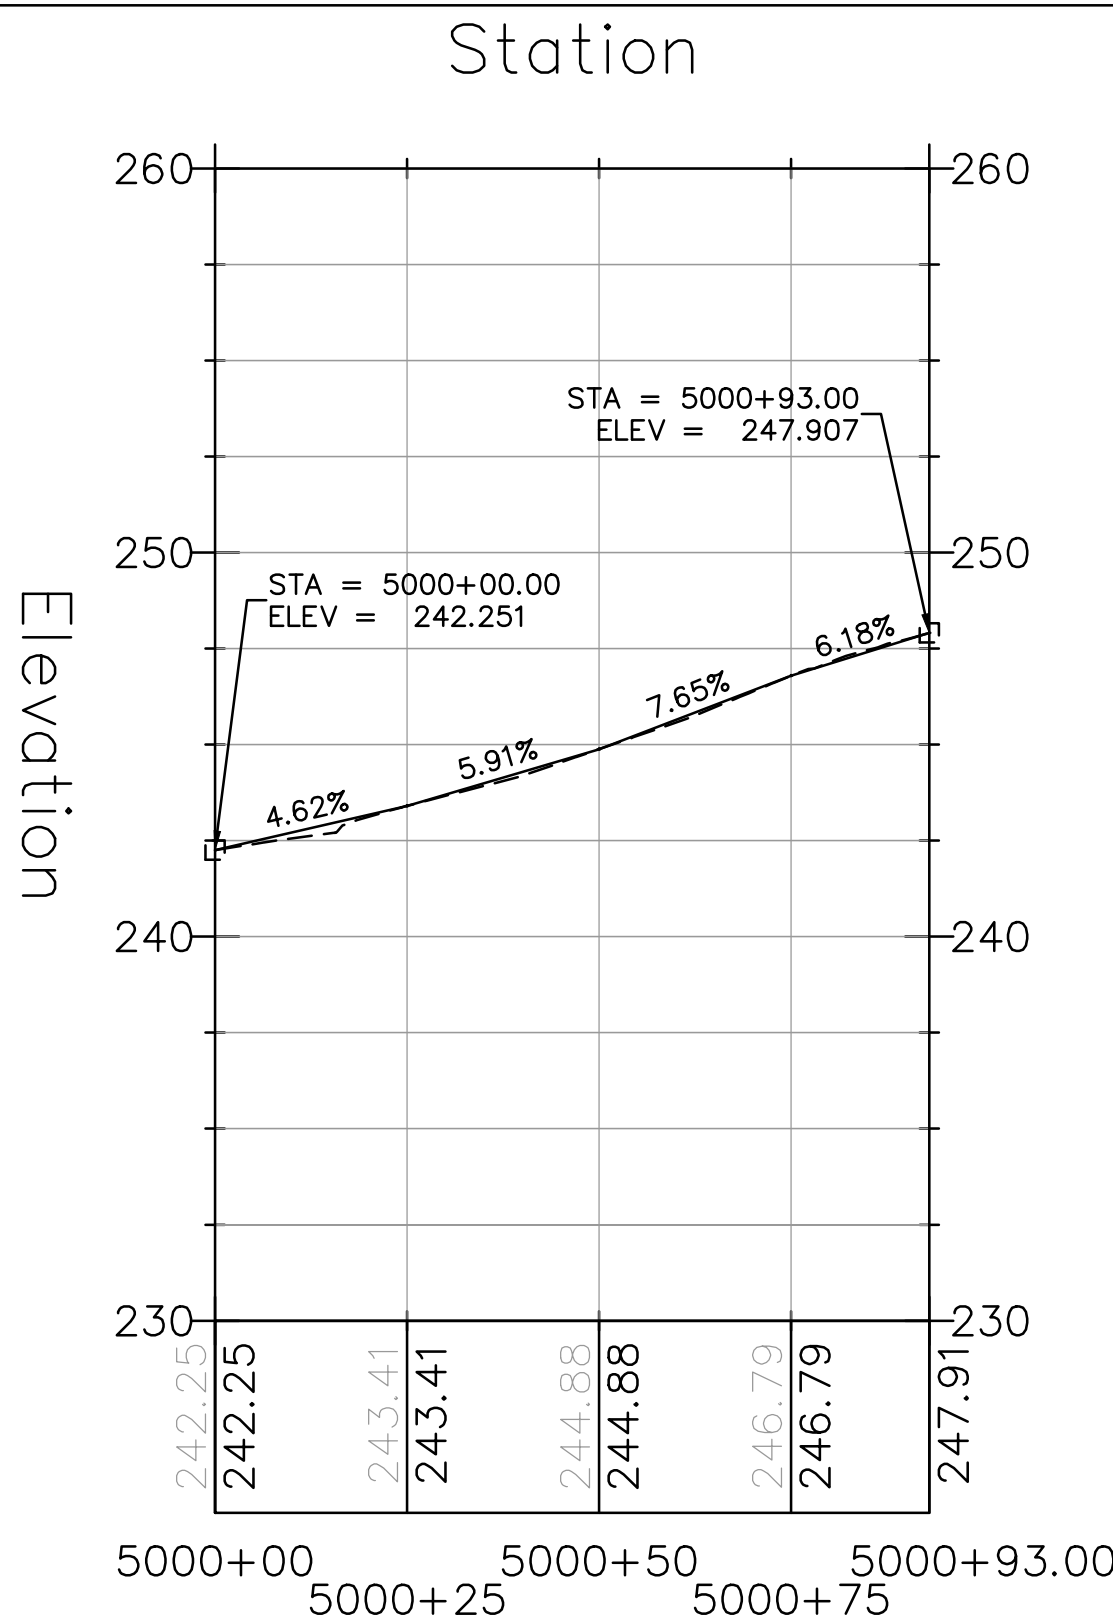

THESE PLANS ARE UNFINISHED AND UNAPPROVED AND ARE NOT TO BE USED FOR ANY TYPE OF CONSTRUCTION OR THE ACQUISITION OF RIGHT OF WAY.

JACOBS
Buildings and Infrastructure
1100 North Glebe Road, Suite 500
Arlington, Virginia 22201

EMERGENCY POLICE - FIRE - RESCUE 911					OFFICE OF CAPITAL FACILITIES	
FAIRFAX COUNTY, VIRGINIA					703-324-5800	
DEPARTMENT OF PUBLIC WORKS AND ENVIRONMENTAL SERVICES						
UTILITIES DESIGN & CONSTRUCTION DIVISION						
12000 GOVERNMENT CENTER PARKWAY, SUITE 463 FAIRFAX, VA., 22035-0052						
					SLEEPY HOLLOW ROAD WALKWAYS	
					PLAN SHEET	
					CONTRACT NO. PROJECT NO. 2G40-088-028	
					SCALE AS SHOWN	
					DESIGNED: E. ABRANYOS	
					DRAFTED: A. PASCARELLI	
					CHECKED: A. FARYAR	
					SHEET 5	
					FUND # 400-C40011	