




# WESTMORELAND STREET WALKWAY


## From Kirby Road to Lemon Road

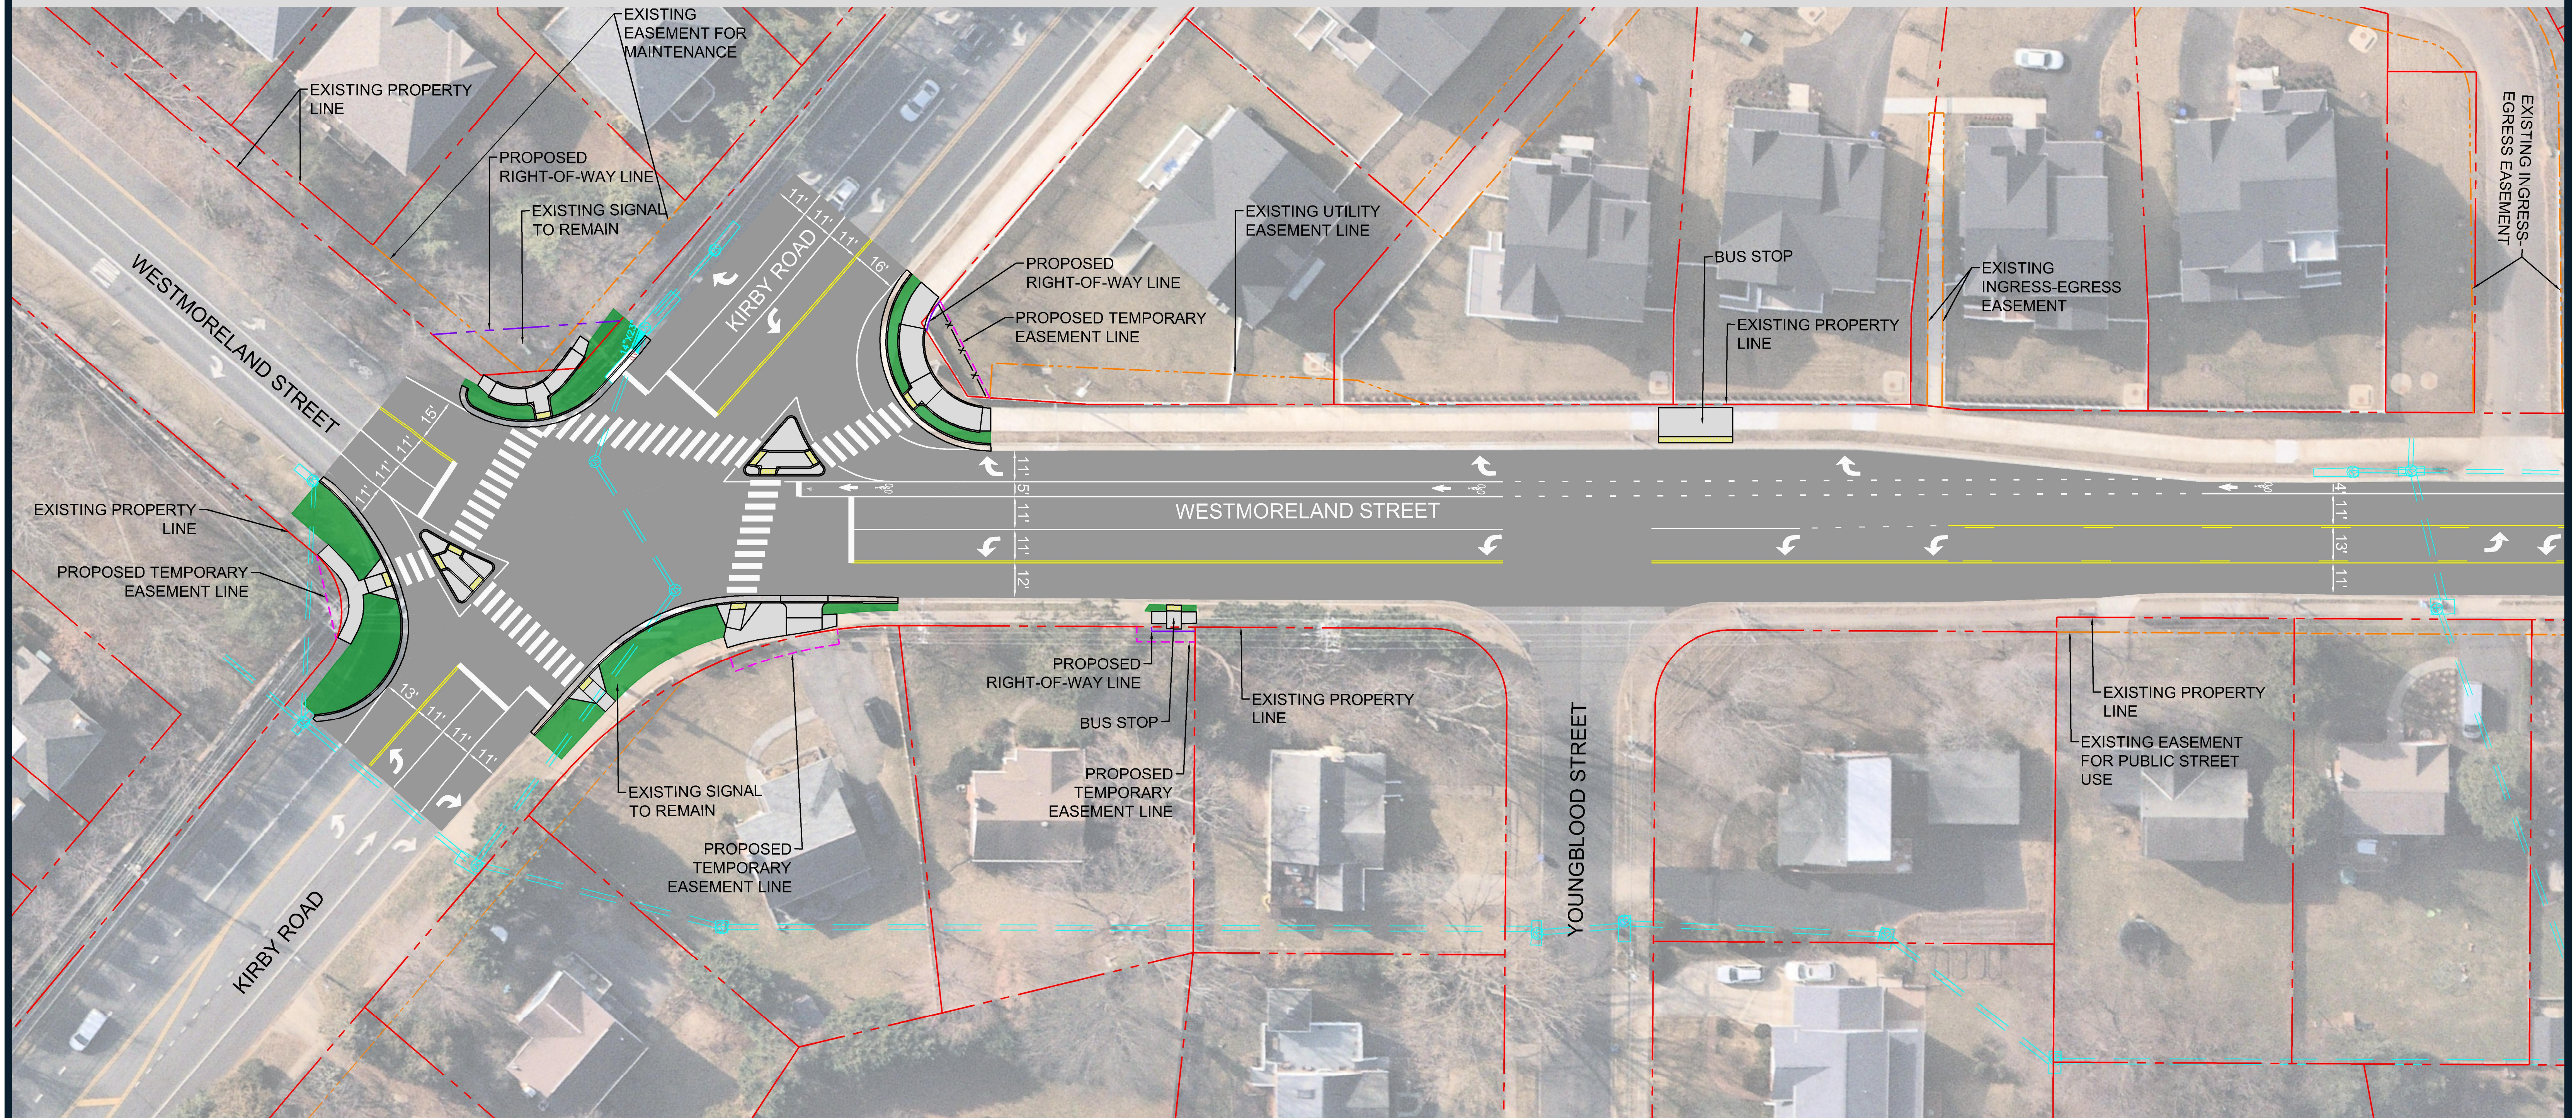

### LOCATION MAP



### NORTH ARROW AND SCALE

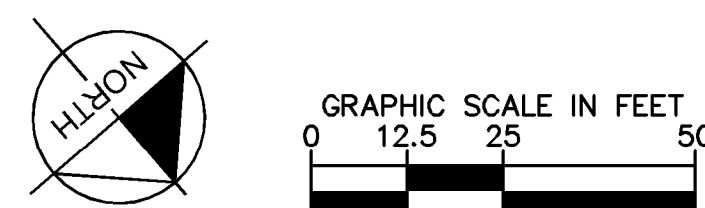

### LEGEND

	CONCRETE PAVEMENT		EXISTING PROPERTY LINE
	ASPHALT PAVEMENT		EXISTING EASEMENT LINE
	GRASS AREA		PROPOSED TEMPORARY EASEMENT LINE
			PROPOSED RIGHT-OF-WAY LINE
			PROPOSED UTILITY EASEMENT LINE
			EXISTING STORMWATER PIPE
			PROPOSED STORMWATER PIPE

### CONTACT INFORMATION

MAX HOJATZADEH, PROJECT MANAGER  
FAIRFAX COUNTY DEPARTMENT OF TRANSPORTATION  
4050 LEGATO ROAD, FAIRFAX, VA 22033  
MASOUD.HOJATZADEH@FAIRFAXCOUNTY.GOV  
PREPARED BY:  
**Kimley»Horn**

### DETAILS

PROJECT NAME: WESTMORELAND STREET WALKWAY  
FAIRFAX COUNTY DISTRICT: DRANESVILLE  
PROJECT NUMBER: ST-000036-015  
FUND NUMBER: 300-C30050