


# Pedestrian Improvements at Georgetown Pike and Dolley Madison Boulevard

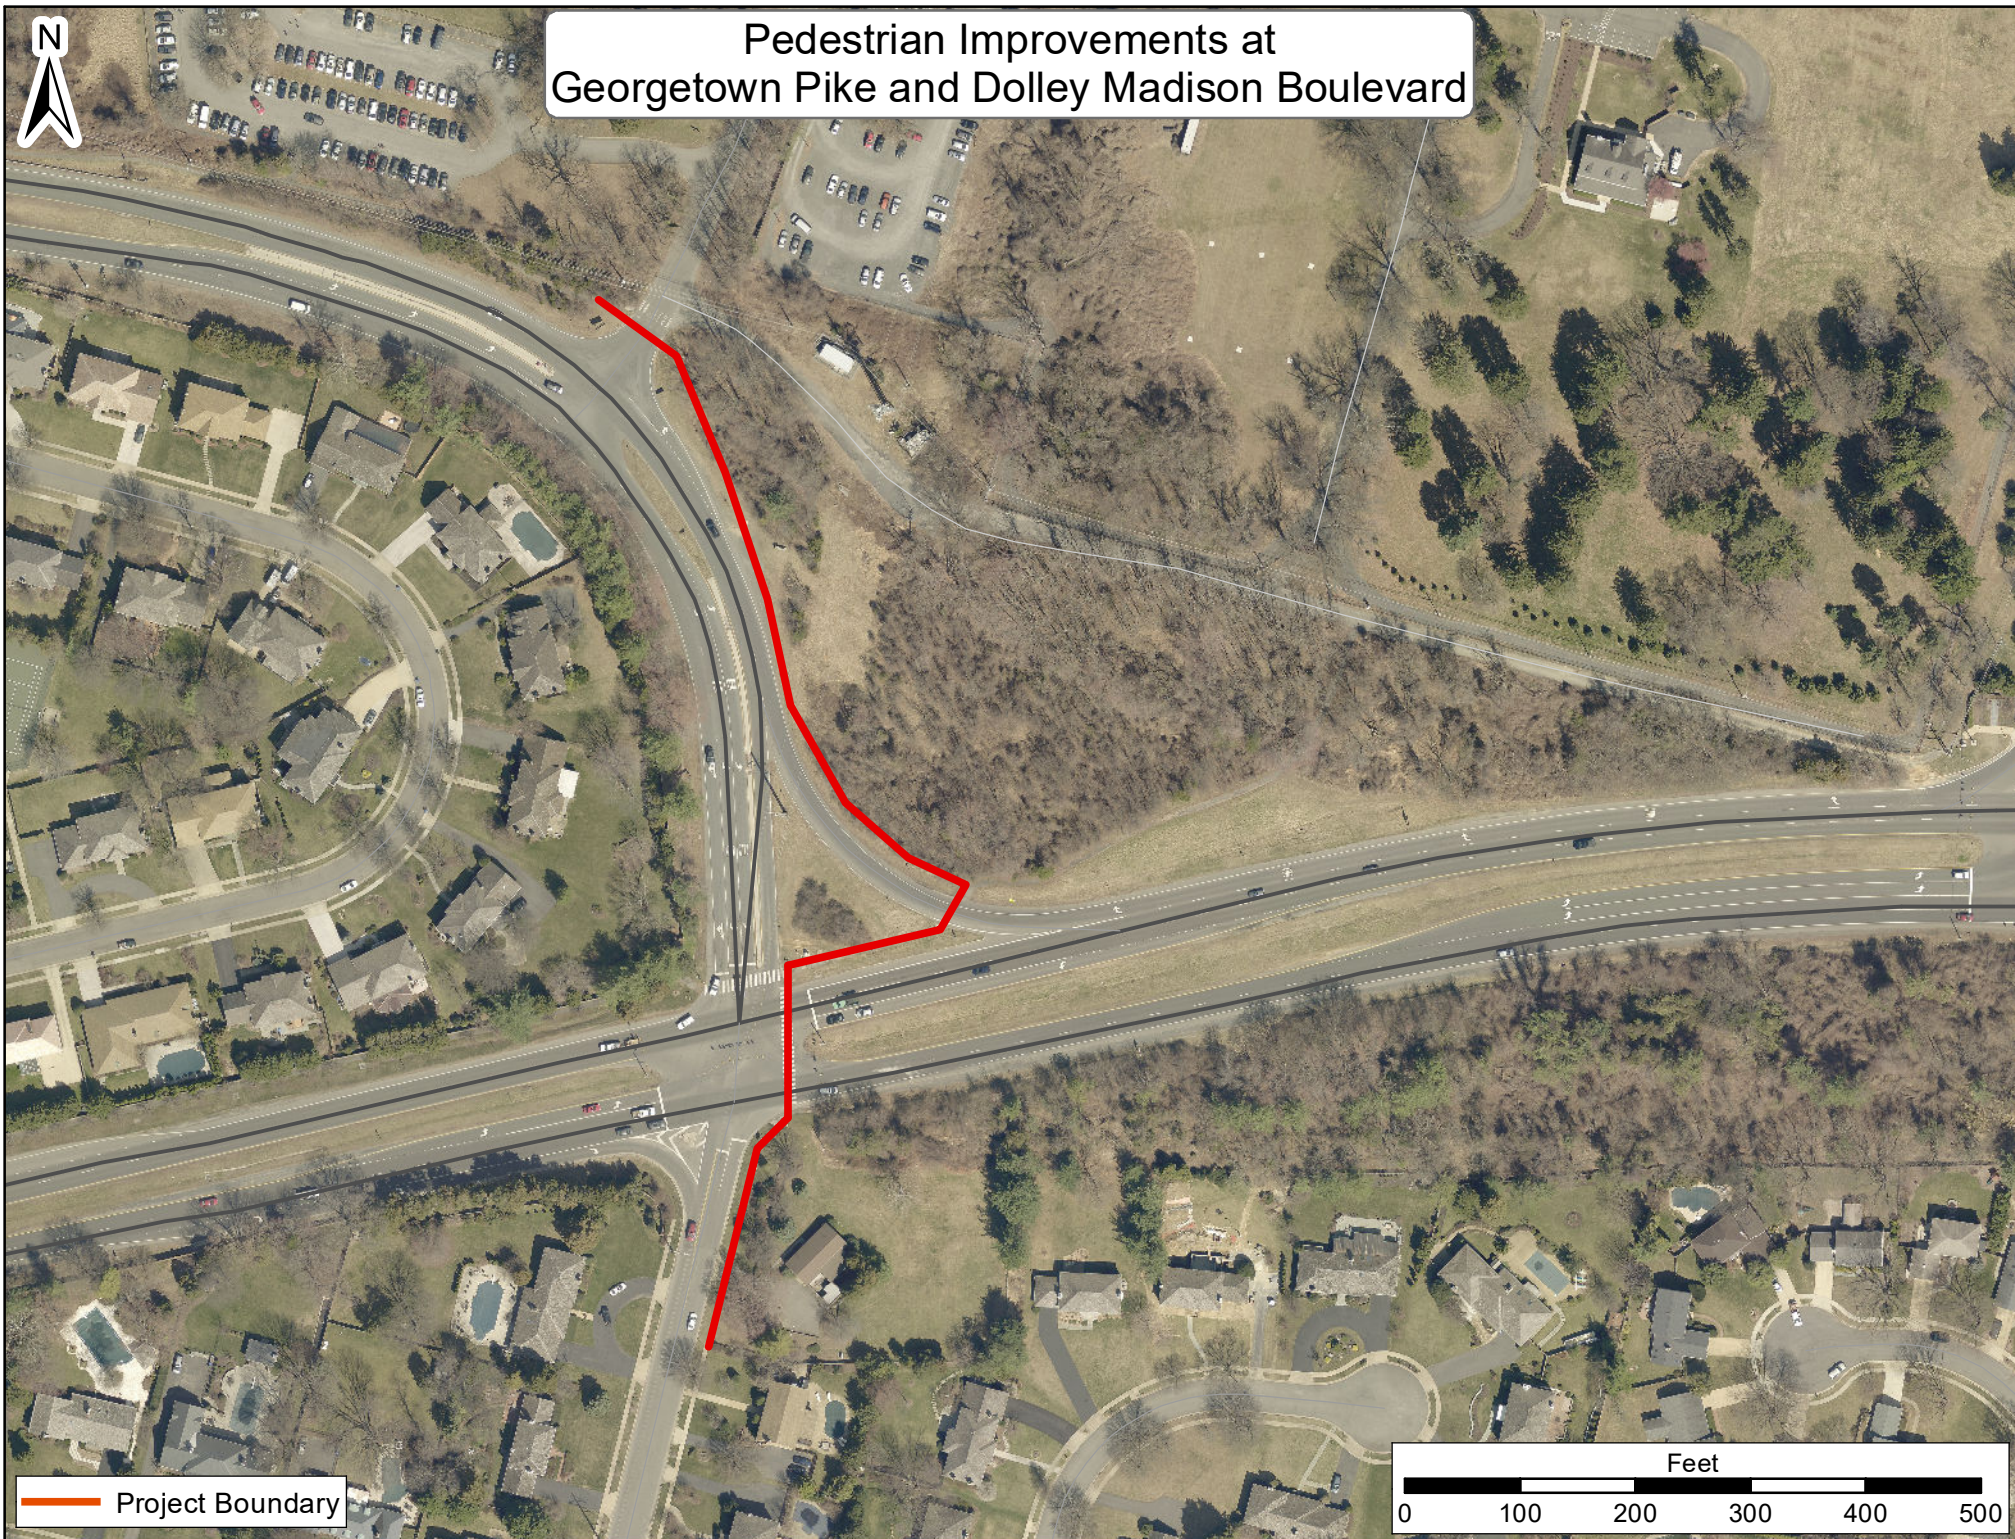

Project Boundary

Feet  
0 100 200 300 400 500