



Typical Sections

Route 28 Widening Prince William County Line to Route 29

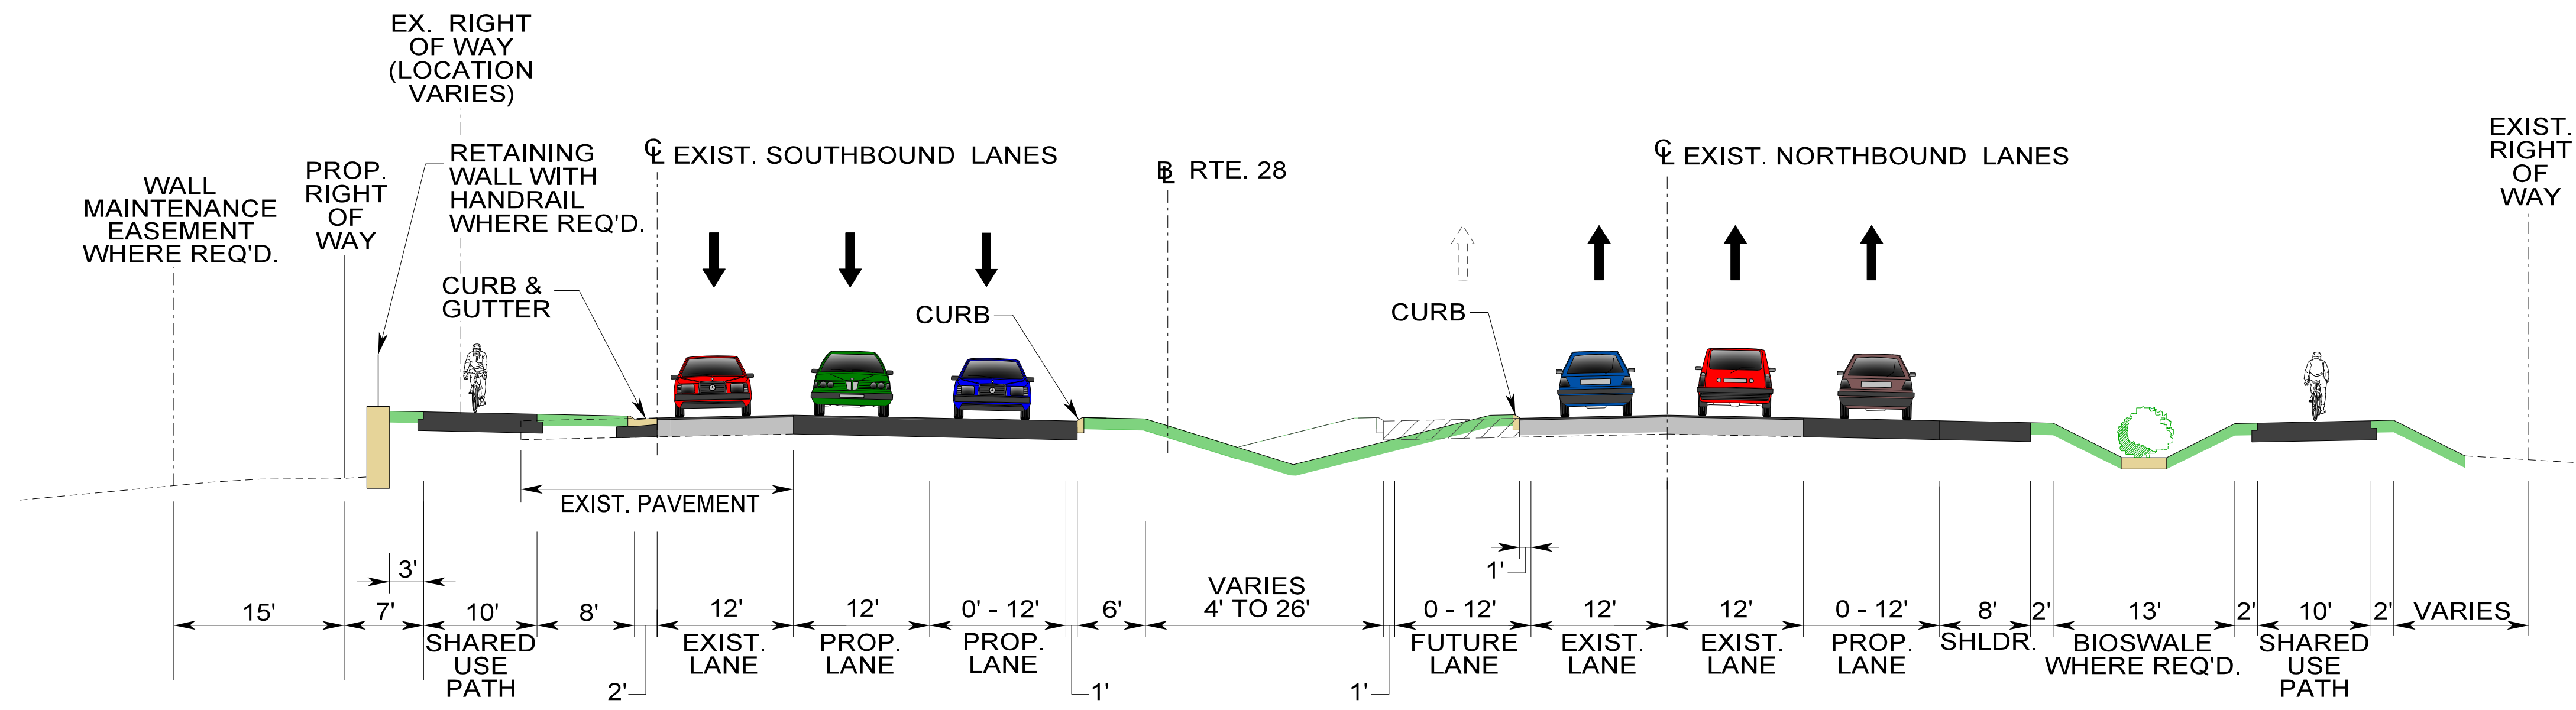

**TYPICAL TRANSITION SECTION
(BRIDGE OVER BULL RUN TO COMPTON ROAD)**

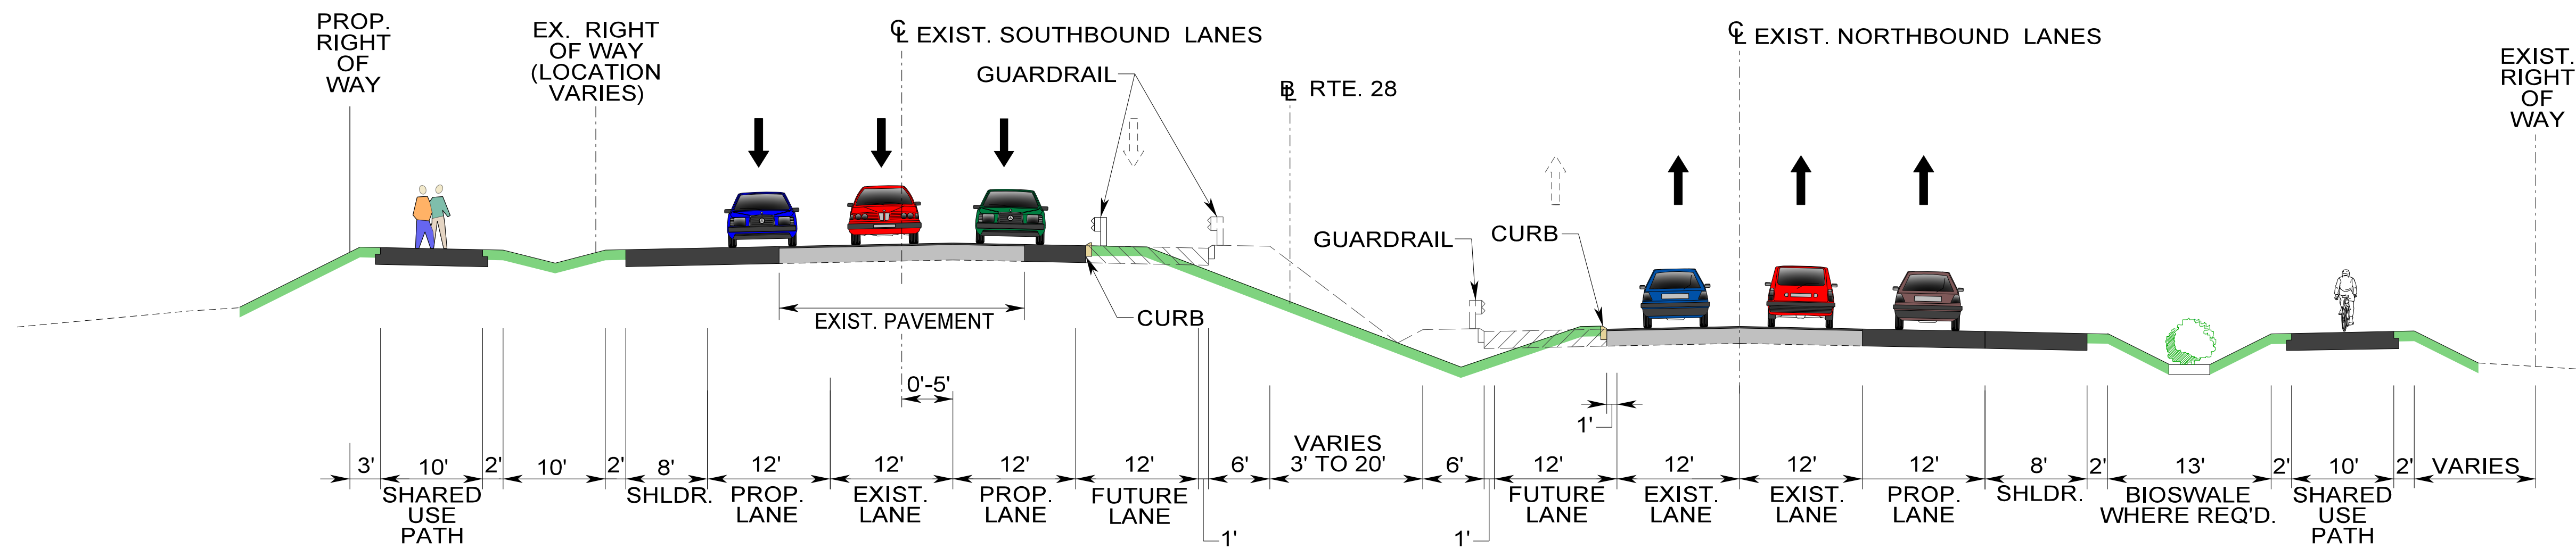

**TYPICAL SECTION (WITH OUTSIDE SHOULDERS)
(COMPTON ROAD TO 100' SOUTH OF DARKWOOD DRIVE)**

**1 of 3
30% DESIGN**

ALL INFORMATION PRESENTED AT THIS PUBLIC INFORMATION MEETING FOR THE ROUTE 28 CORRIDOR IMPROVEMENTS PROJECT IS CONCEPTUAL AND PRELIMINARY IN NATURE. ITEMS SHOWN ARE SUBJECT TO CHANGE BASED ON COMMENTS RECEIVED AND INFORMATION OBTAINED AS THE PROJECT PROGRESSES. ITEMS UNKNOWN AND/OR UNAVAILABLE AT THIS TIME AND THEREFORE NOT DEPICTED ON THIS DISPLAY INCLUDE UTILITY AND/OR MAINTENANCE EASEMENTS, AND OTHER DESIGN ELEMENTS TO BE INCORPORATED AS THE PROJECT FURTHER DEVELOPS. ADDITIONAL EASEMENTS MAY BE NEEDED FOR UTILITY RELOCATION, POTENTIAL SOUND BARRIERS AND WALLS. LOCATIONS OF POTENTIAL SOUND BARRIERS HAVE NOT YET BEEN DETERMINED. THIS CONCEPTUAL LAYOUT IS UNAPPROVED AND IS NOT TO BE USED FOR ANY TYPE OF CONSTRUCTION OR THE ACQUISITION OF RIGHT OF WAY.