









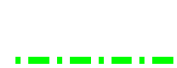


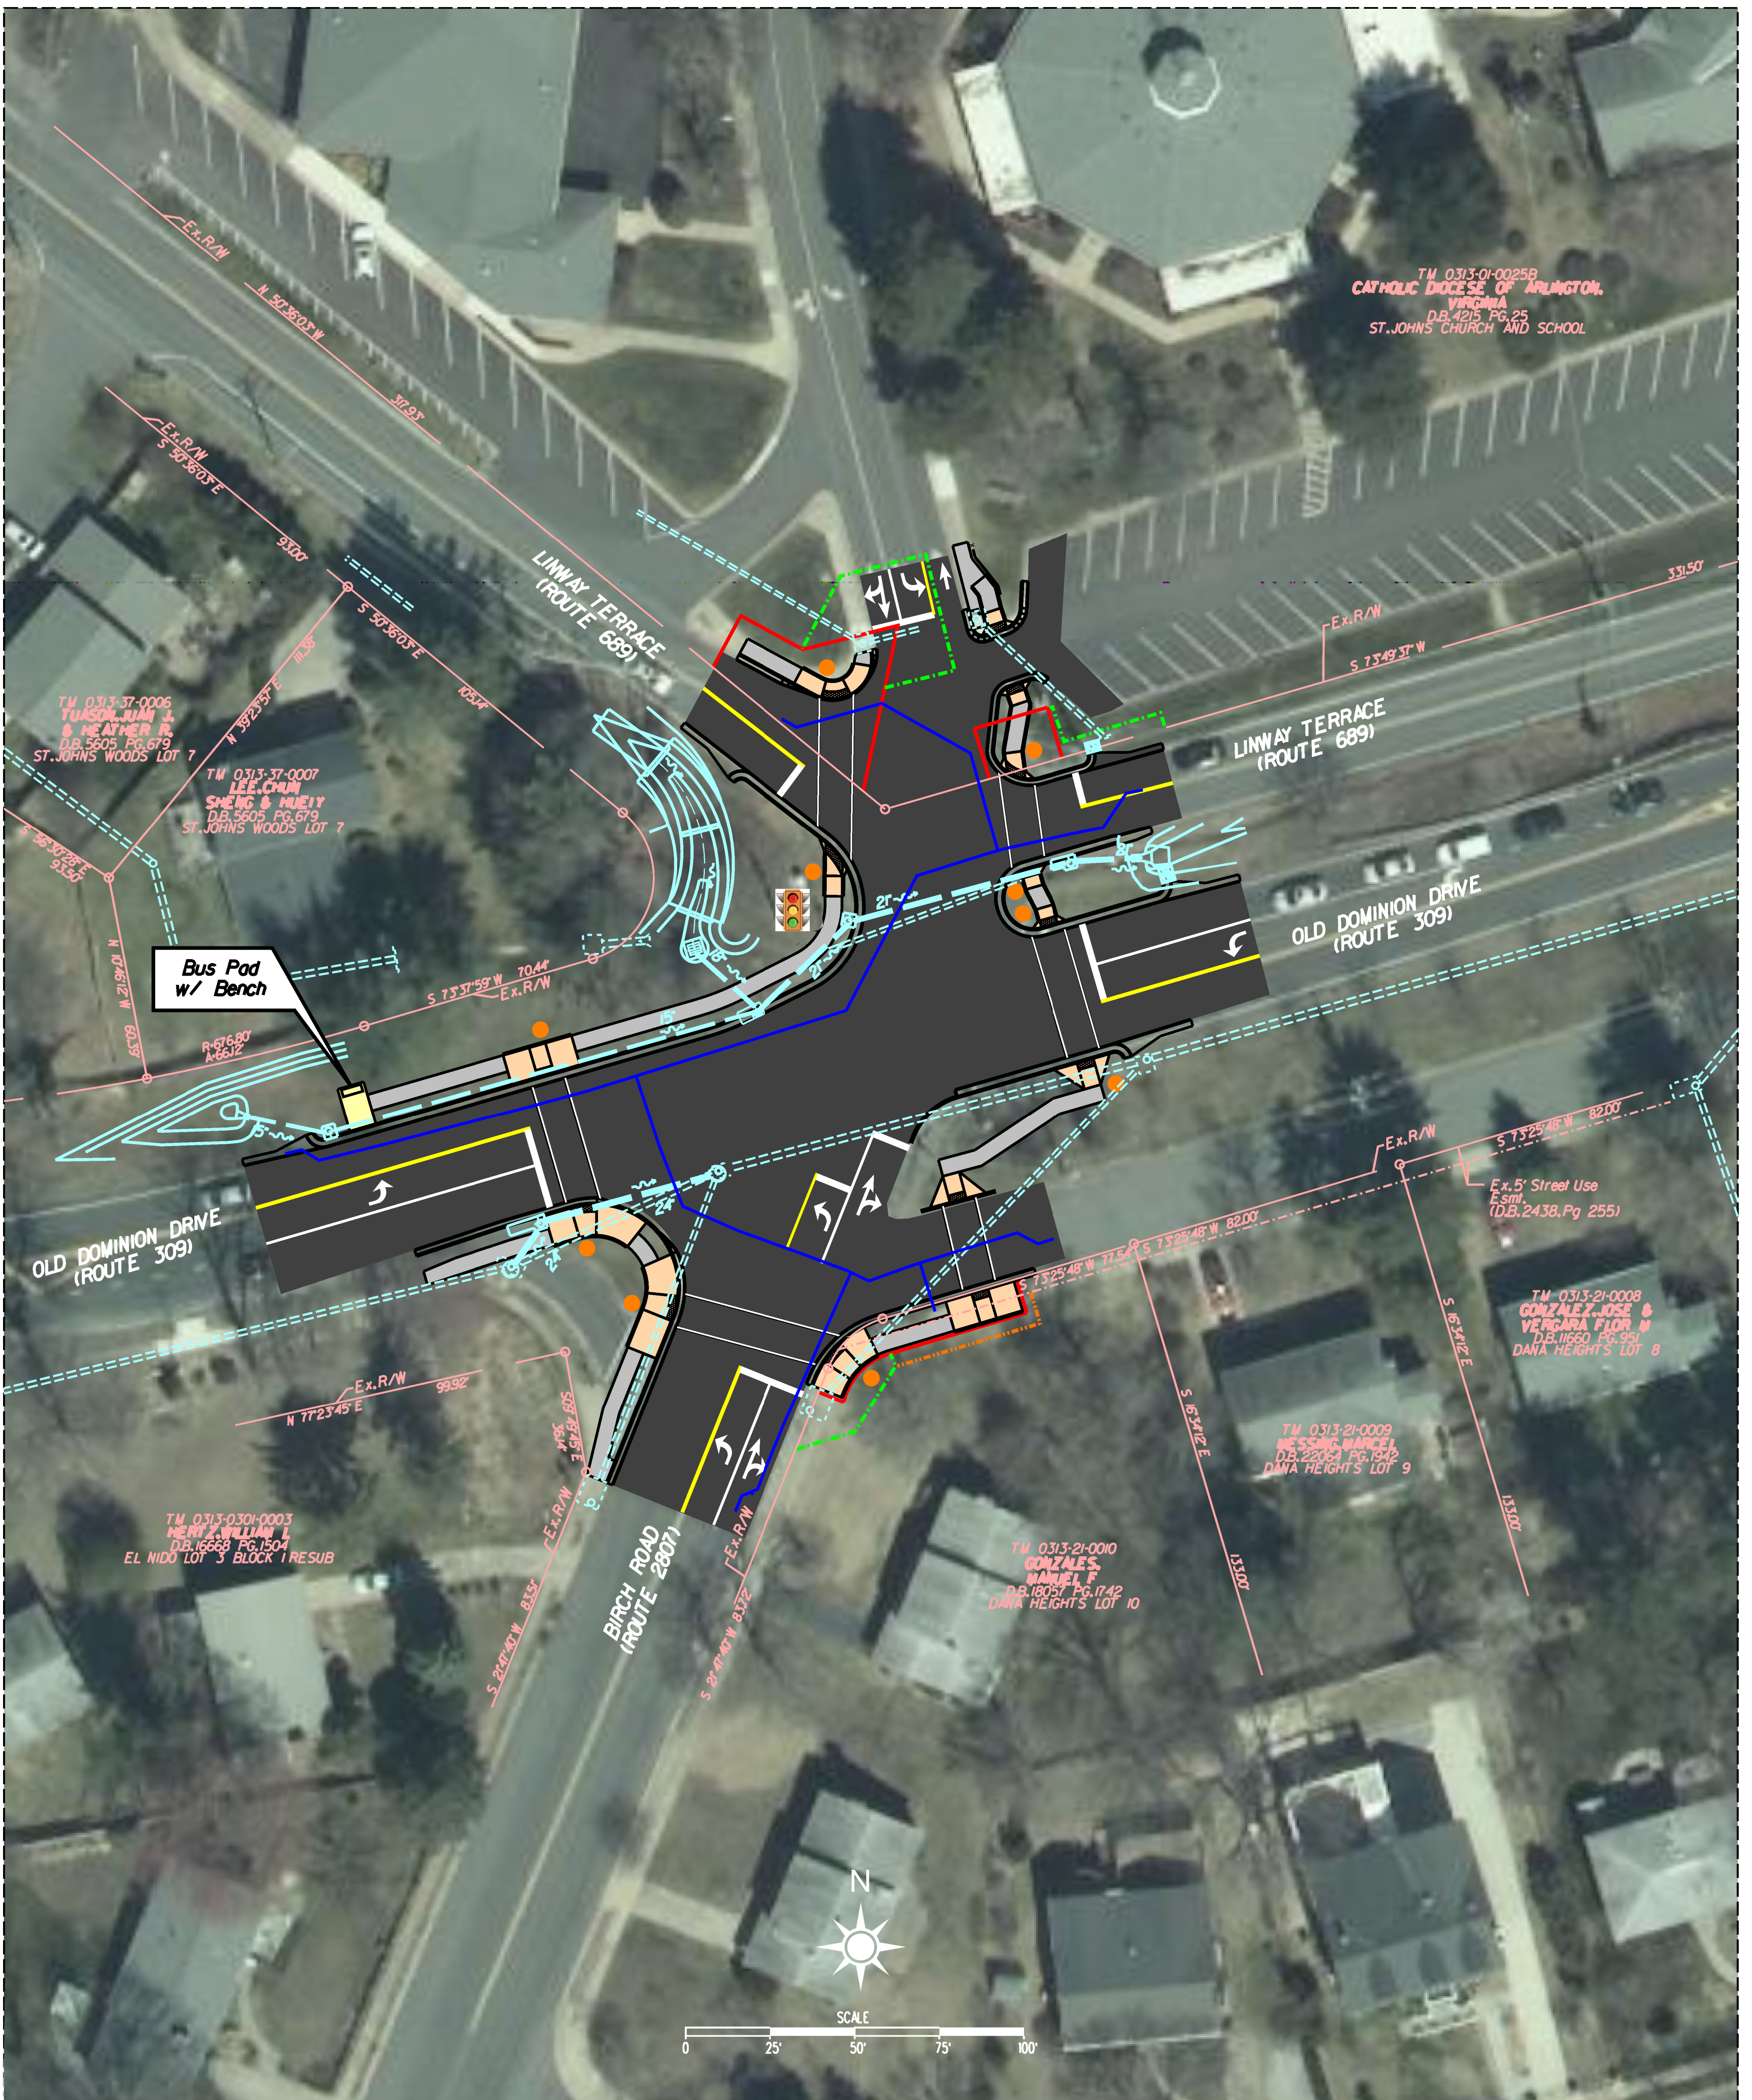

OLD DOMINION DRIVE / LINWAY TERRACE / BIRCH ROAD
 PEDESTRIAN INTERSECTION IMPROVEMENTS
 FAIRFAX COUNTY D.O.T. PROJECT #ST-000003-062



Legend

 Proposed Pavement	 Proposed Signal (By VDOT)	 Existing Right of Way	 Existing Drainage
 Proposed Curb Ramp	 Proposed Pedestrian Push Button (By VDOT)	 New Right of Way	 Proposed Drainage
 Proposed Sidewalk	 Traffic Signal Easement	 Temporary Construction Easement	 Proposed Waterline

PARDON OUR DUST MEETING
 DRANESVILLE DISTRICT - FAIRFAX COUNTY, VIRGINIA
 SEPTEMBER 22, 2016