

# VRE ROLLING ROAD STATION PARKING LOT EXPANSION

Project No: 2G40-055-000

June 2021




## Legend

- DENOTES PROPOSED EASEMENT
- DENOTES PROPOSED LIMITS OF CUT
- DENOTES PROPOSED LIMITS OF FILL
- DENOTES PROPOSED RIGHT OF WAY
- DENOTES EXISTING EASEMENT
- DENOTES EXISTING RIGHT OF WAY
- DENOTES EXISTING PROPERTY LINE
- DENOTES PROPOSED CURB AND GUTTER
- DENOTES PROPOSED LIMITS OF CUT
- DENOTES PROPOSED LIMITS OF FILL
- DENOTES RESOURCE PROTECTION AREA
- DENOTES EXISTING STREAM
- DENOTES WETLAND BOUNDARY
- DENOTES PROPOSED RETAINING WALL
- DENOTES PROPOSED PAVEMENT
- DENOTES PAVEMENT RESURFACING
- DENOTES PROPOSED LIGHT POLES



## Section A-A: VRE Parking Lot and Burke Road (RTE 652)

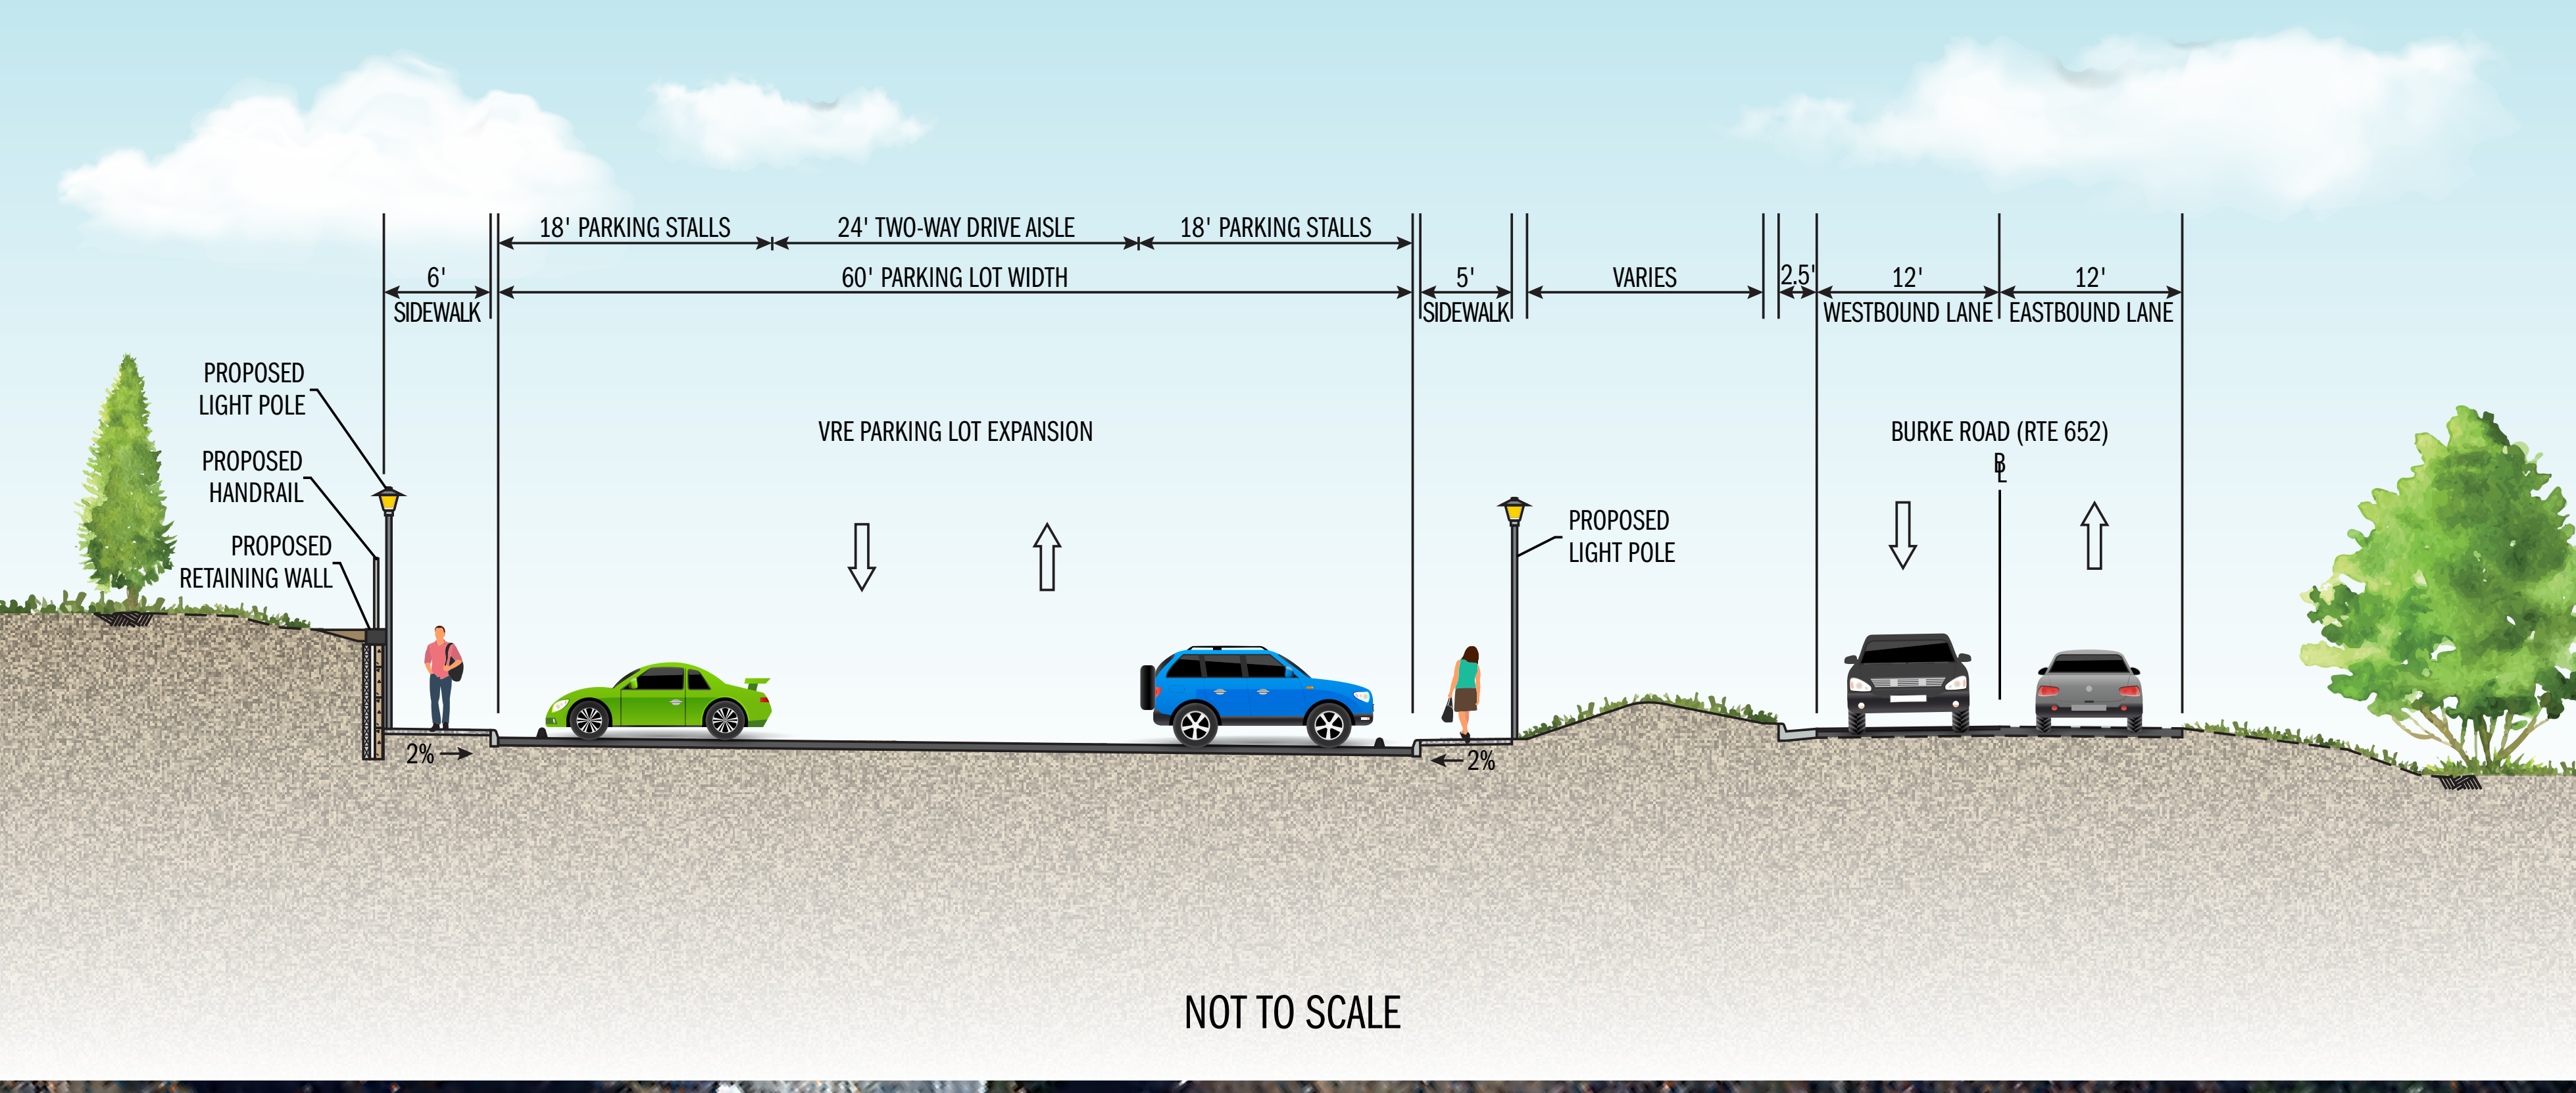

THESE PLANS ARE UNFINISHED AND UNAPPROVED AND ARE NOT TO BE USED FOR ANY TYPE OF CONSTRUCTION OR THE ACQUISITION OF RIGHT OF WAY. ADDITIONAL EASEMENTS FOR UTILITY RELOCATIONS MAY BE REQUIRED BEYOND THE PROPOSED LIMITS OF DISTURBANCE SHOWN ON THESE PLANS.

DESIGN FEATURES RELATING TO CONSTRUCTION OR TO REGULATION AND CONTROL OF TRAFFIC MAY BE SUBJECT TO CHANGE AS DEEMED NECESSARY BY THE DEPARTMENT.

