




Plan Overview


Little River Turnpike Walkway (Westbound) - From High Place to Pinecrest Parkway








Project Location

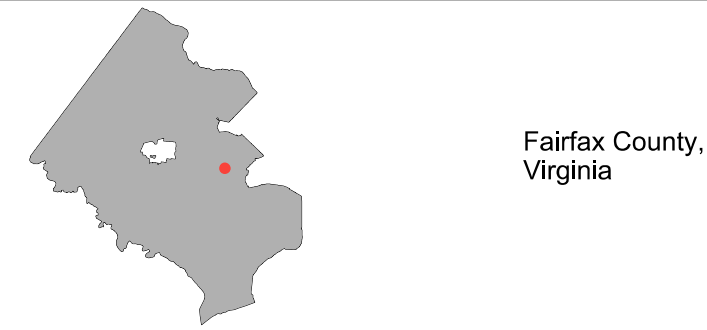

North Arrow & Scale

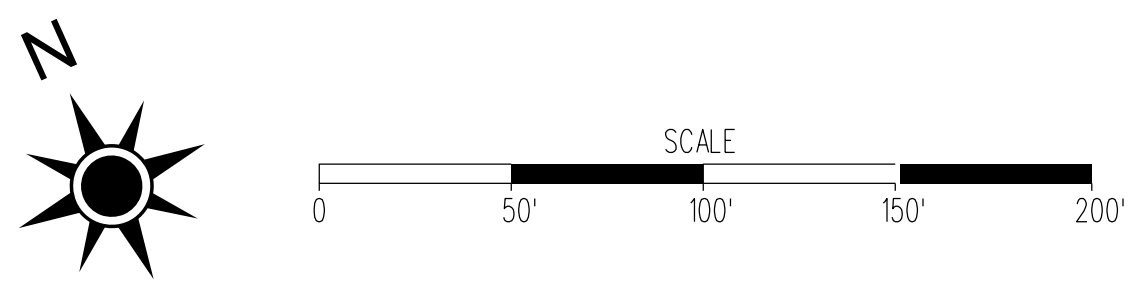

Legend

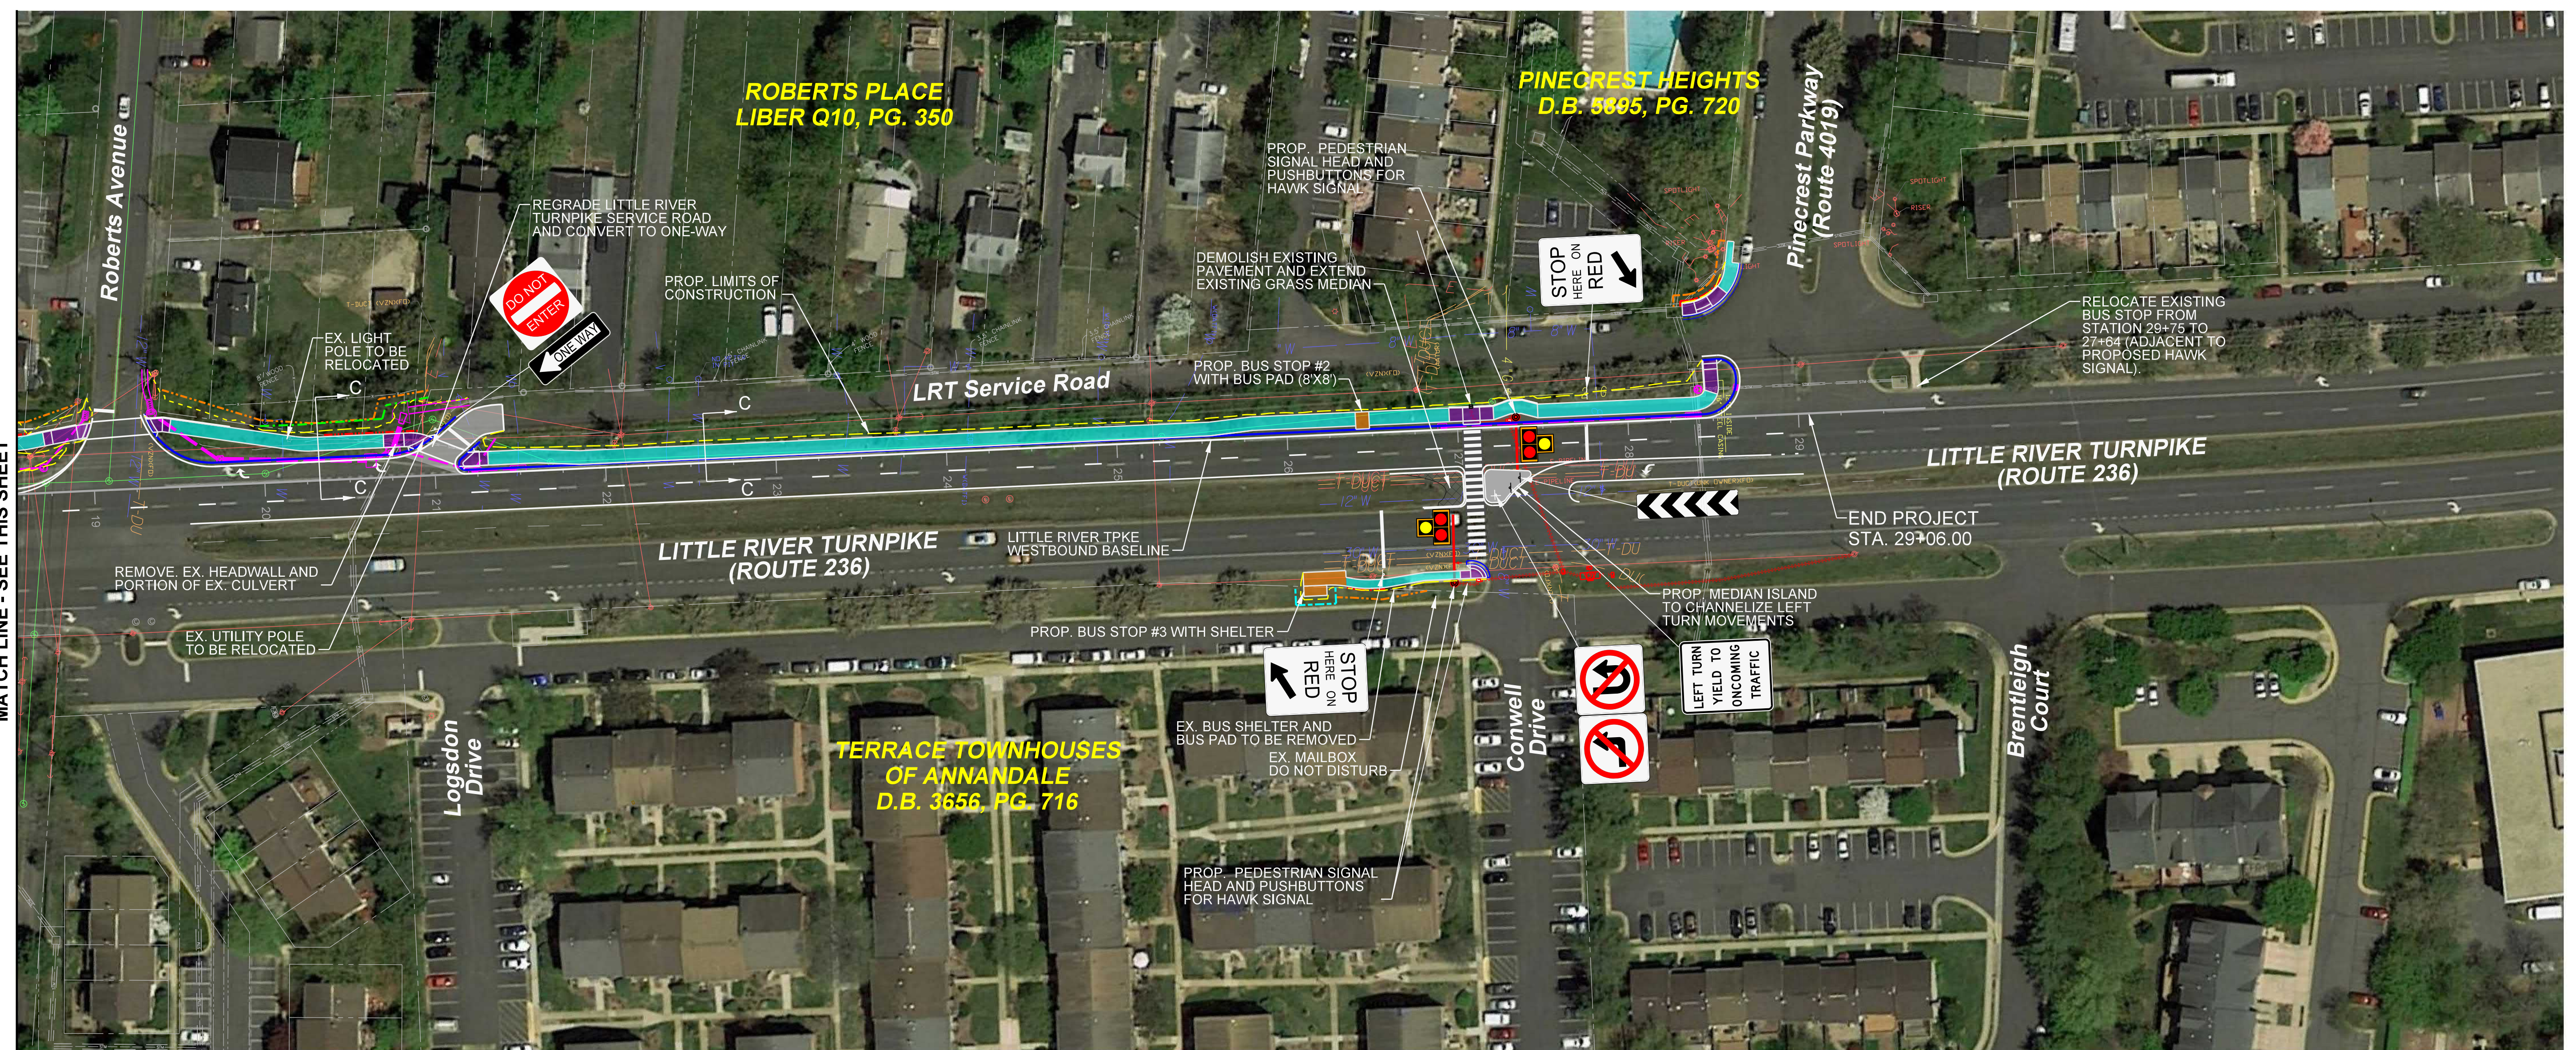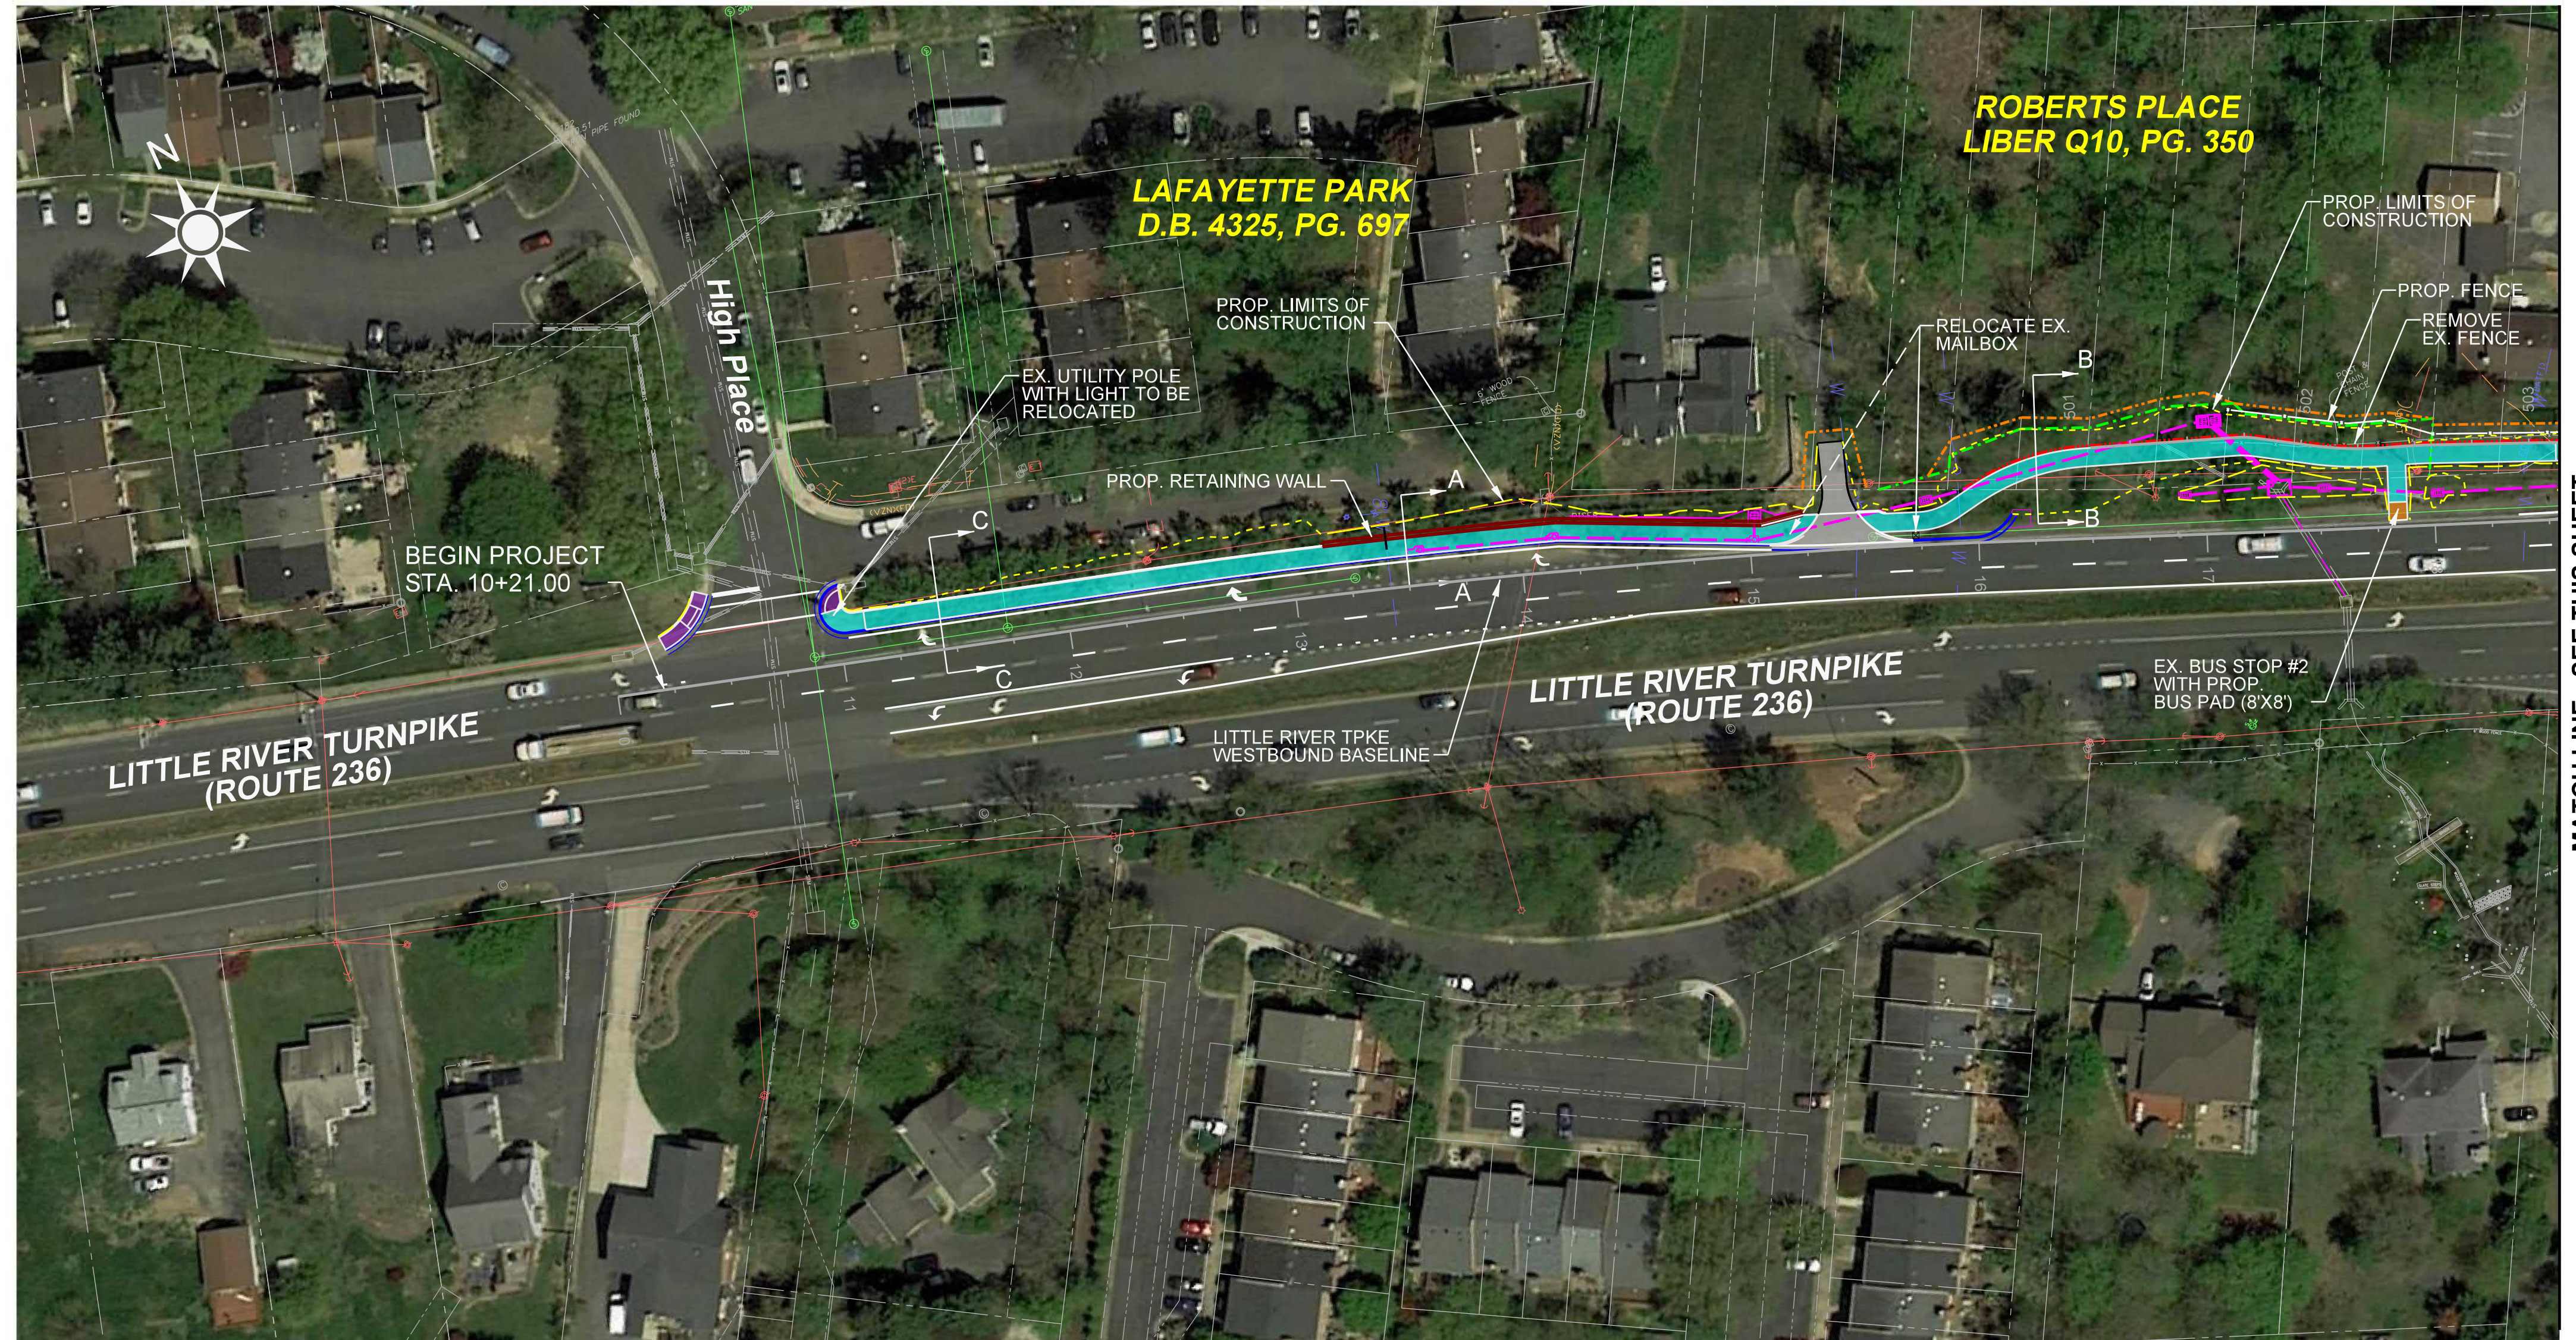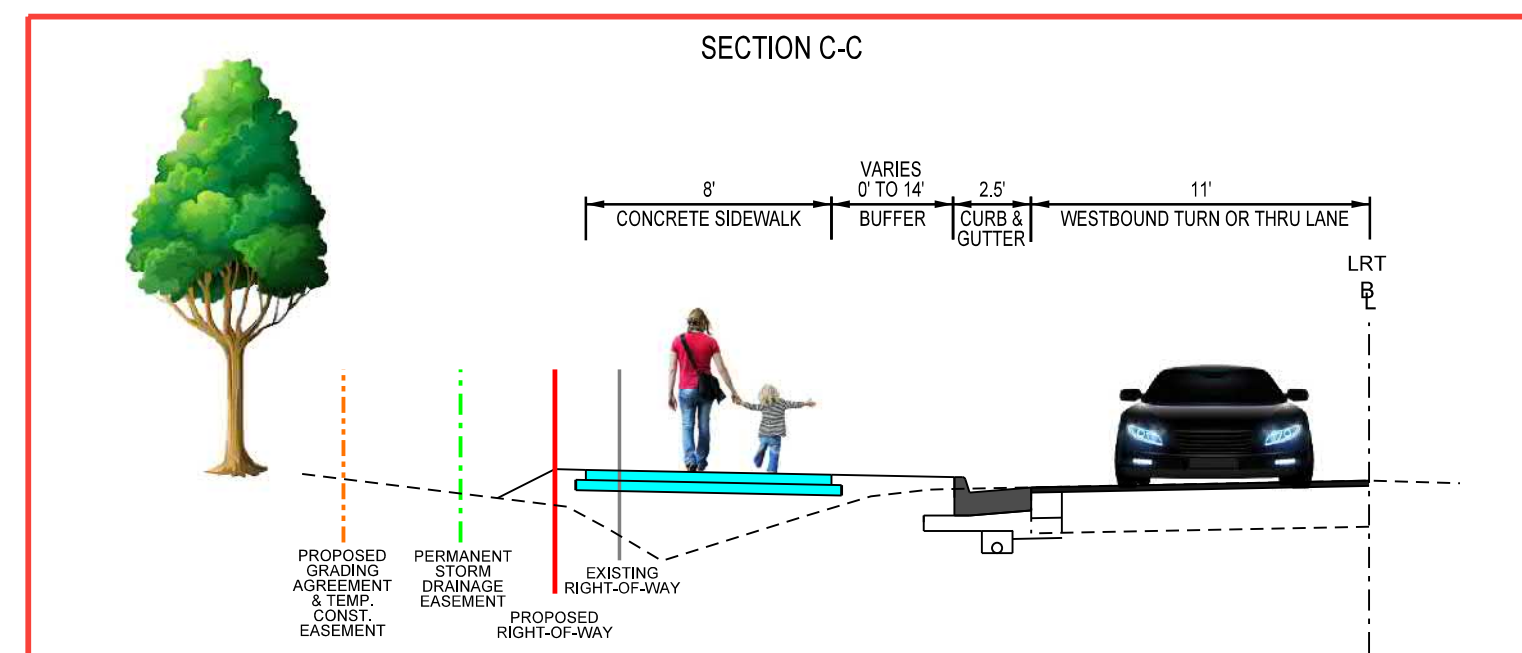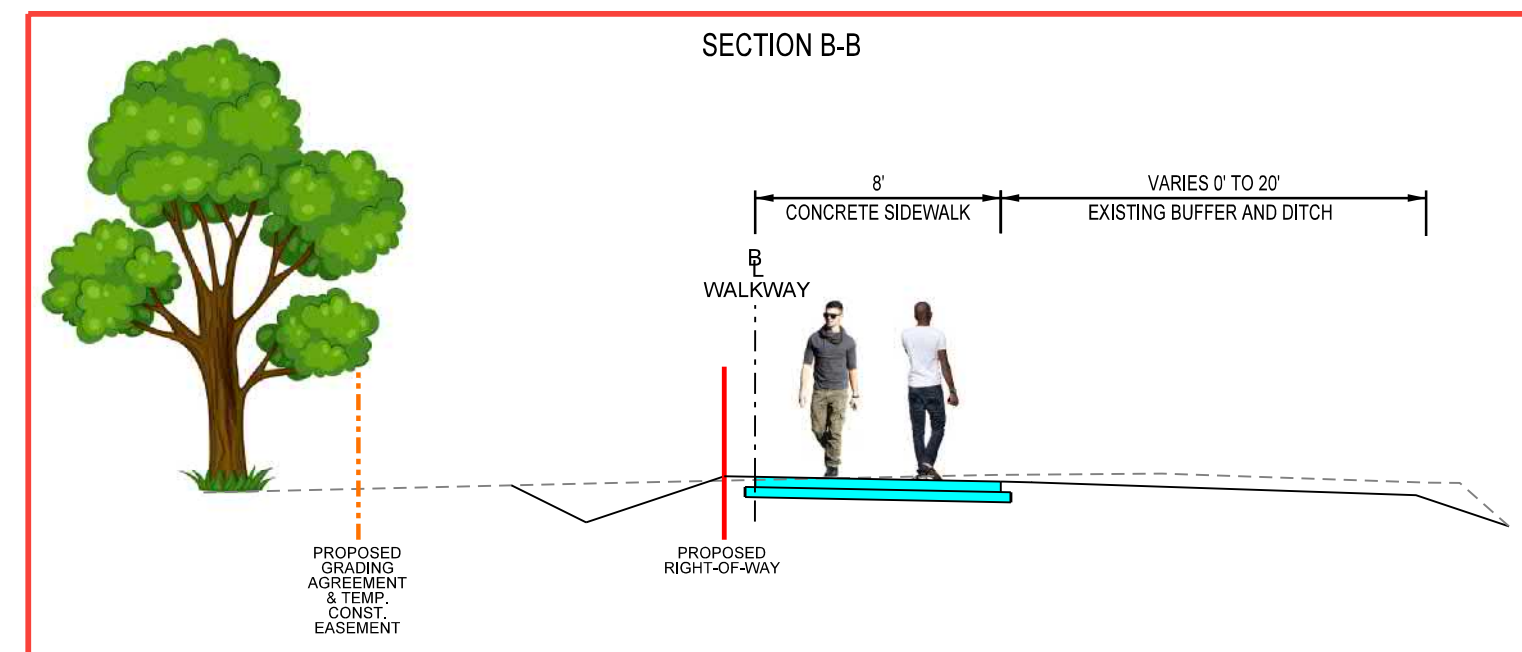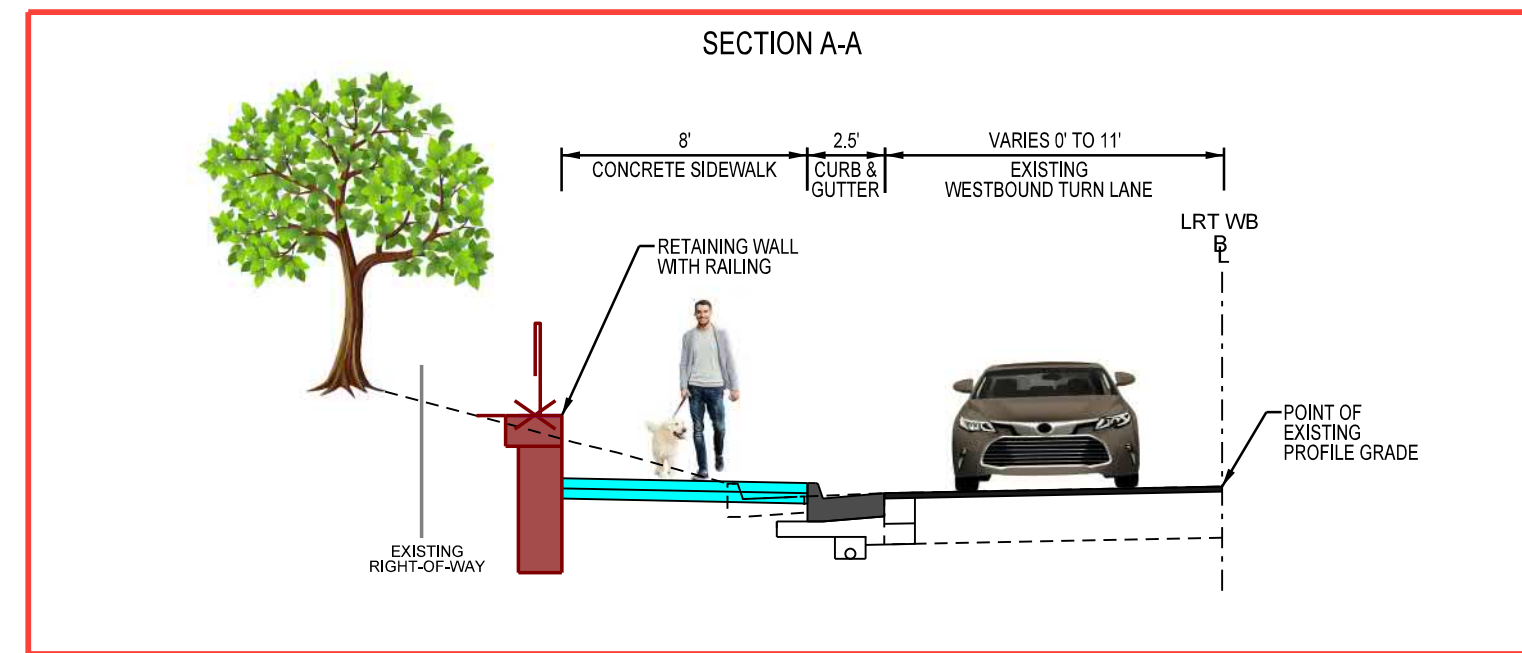

Contact Information

Shahla Zahirieh
 Project Manager
 Planning and Design Division
 12000 Government Center Pkwy, Suite 449
 Fairfax, Virginia 22035-0052

Comments may be sent:

Online: Use the feedback form at the bottom of the following website:
<https://www.fairfaxcounty.gov/transportation/projects/little-river-turnpike-conwell-drive-walkway>

Email: shahla.zahirieh@fairfaxcounty.gov

In Writing: Mail FCDOT, Attn: Little River Turnpike Walkway Project, 4050 Legato Road, Suite 400, Fairfax, VA 22033

Via Phone: Call FCDOT at 703-877-5730; TTY 711.

Little River Turnpike Walkway (Westbound)
 Fairfax County, Virginia
 Project Number: 5C25-060-043
 Fund Number: 300-C30050

These plans are unfinished and unapproved and are not to be used for any type of construction or the acquisition of right of way. Additional easements for utility relocations may be required beyond the proposed right-of-way shown on these plans.

Imagery Courtesy of Google Earth, dated 3/2020.