


PROJECT MANAGER: Fairfax Co. Dept. of Transportation, Dennis Marsh (703) 877-5746  
SURVEYED BY, DATE: Fairfax County LSB, Vickie Anglin, L.S. (703) 324-5151, June 2019  
DESIGN BY: Rinker Design Associates, P.C., Adam Welschenbach, P.E. (703) 368-7373  
SUBSURFACE UTILITY BY, DATE: TBD

Office Locations:  
Rinker Design Associates, P.C.  
Civil Engineering, Transportation, Environmental  
Right of Way Services

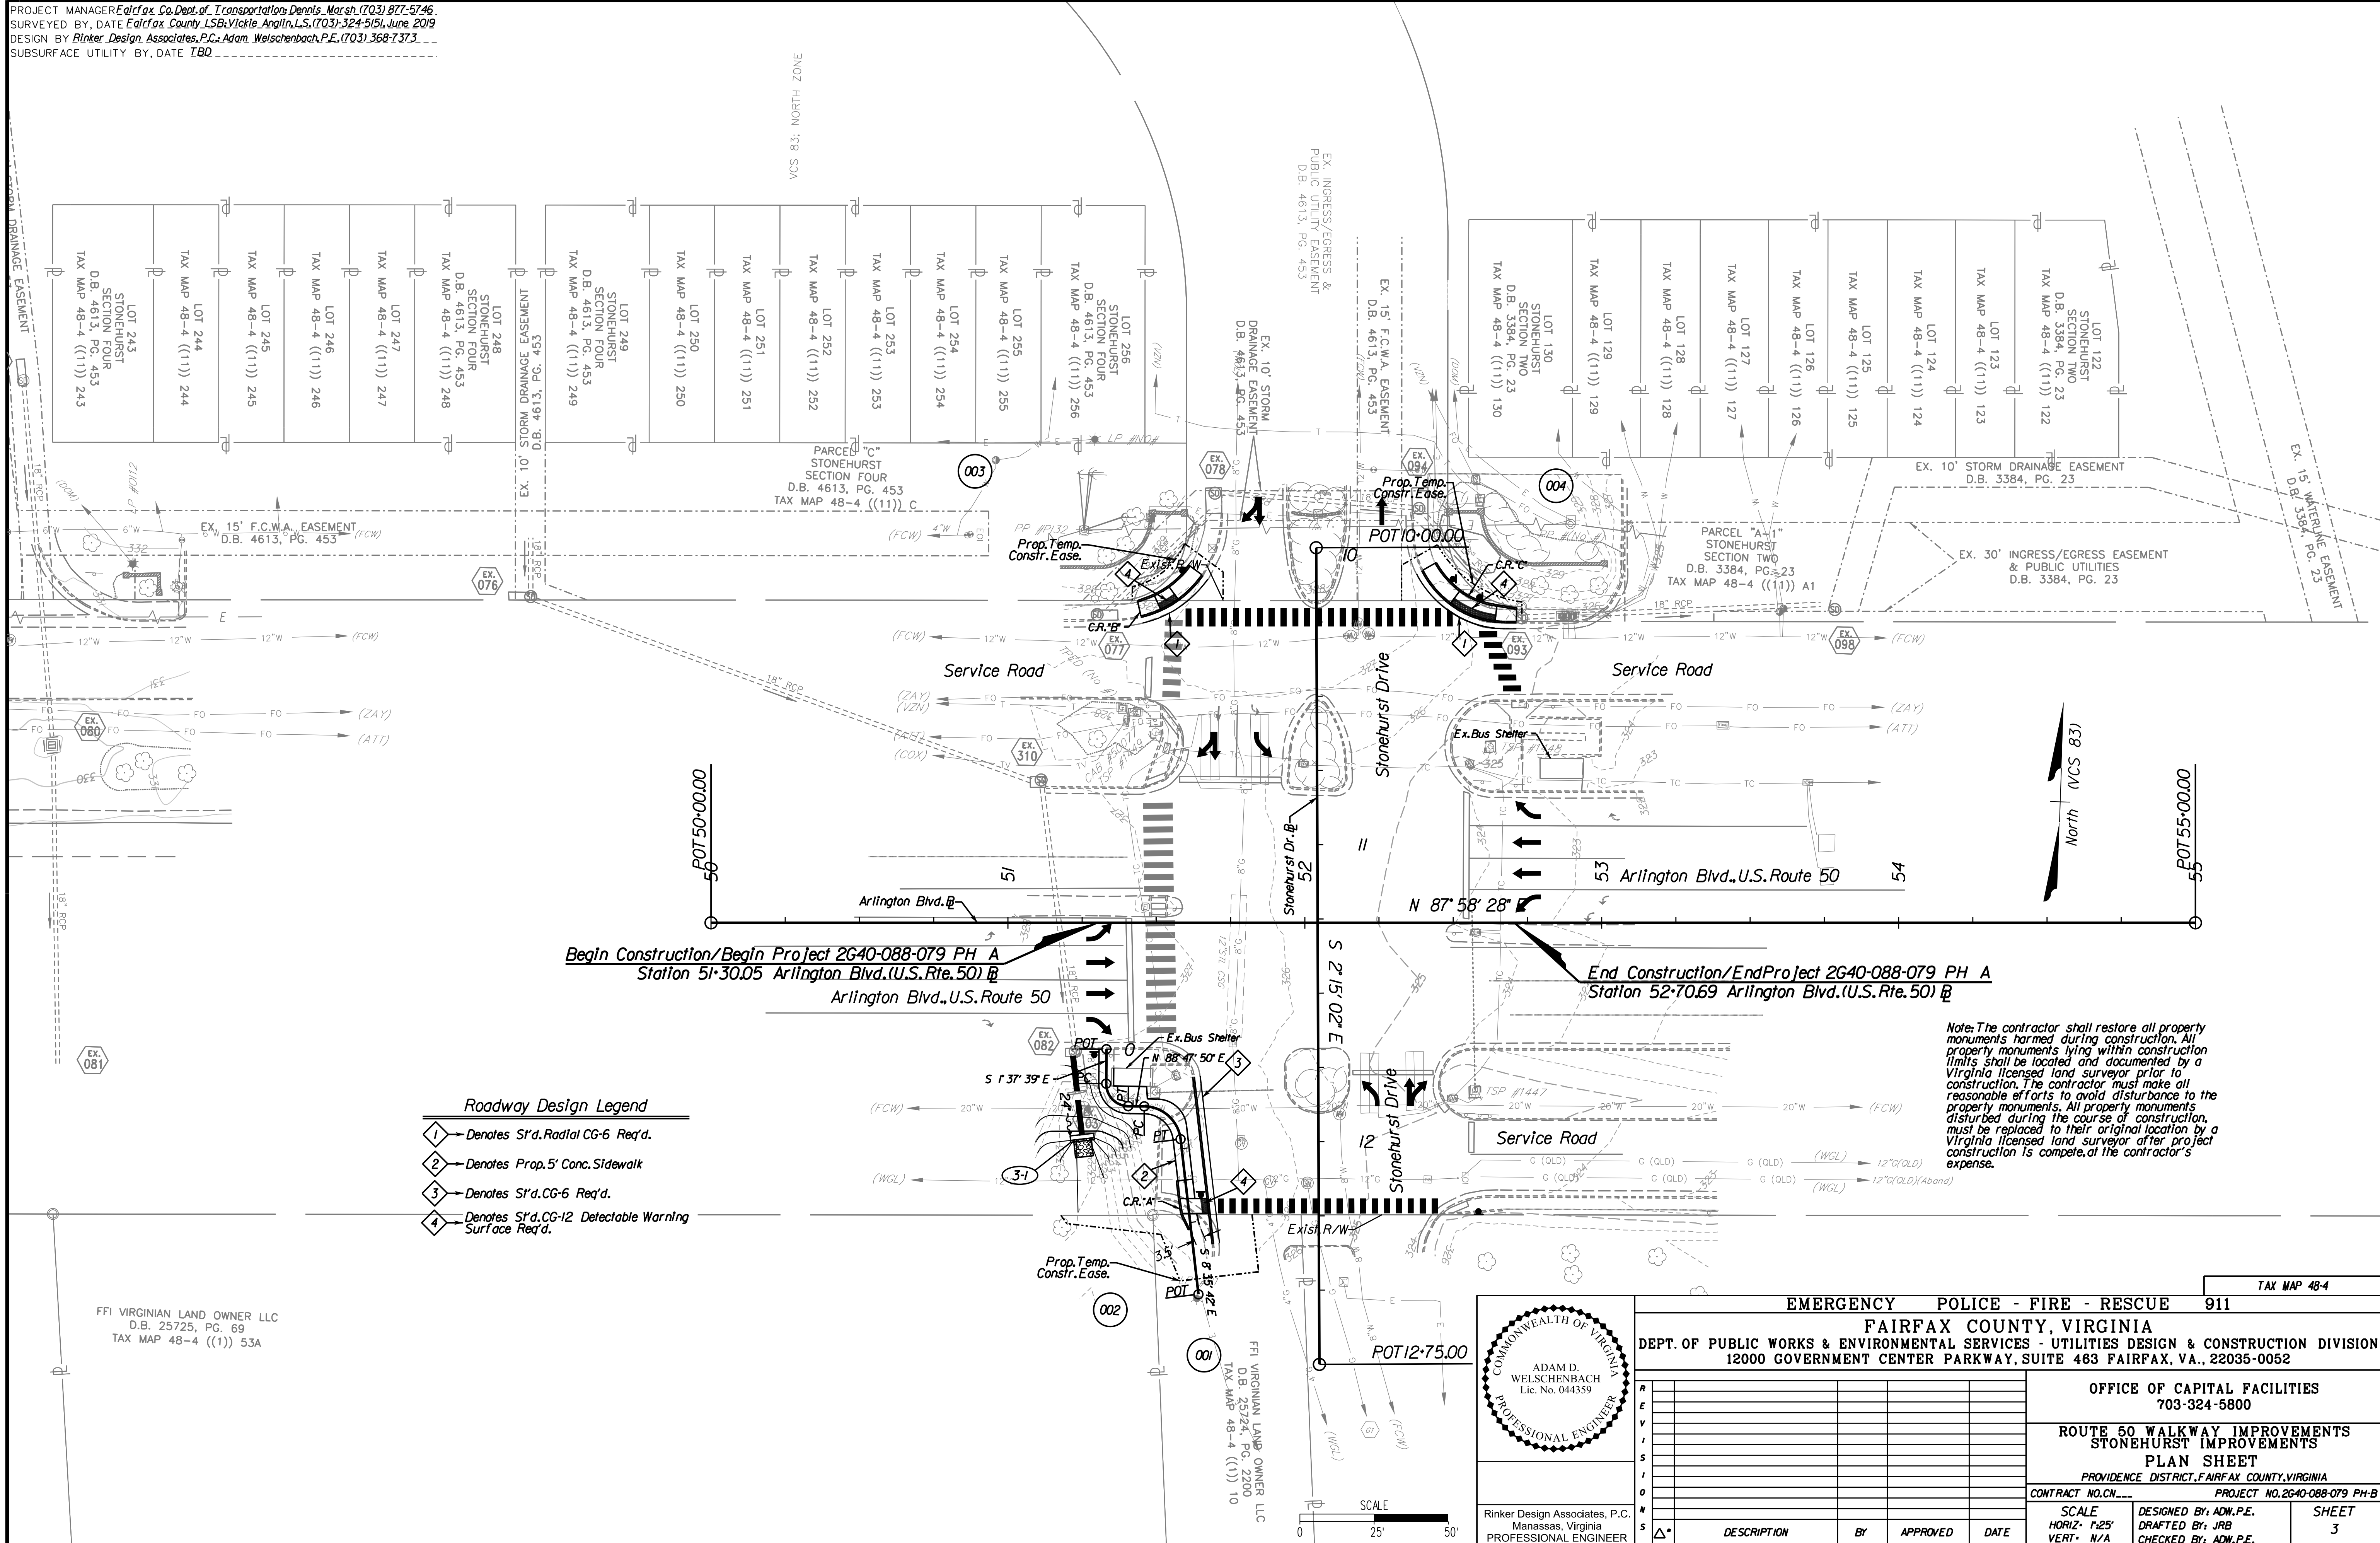

- Roadway Design Legend**
- 1 - Denotes St'd. Radial CG-6 Req'd.
  - 2 - Denotes Prop. 5' Conc. Sidewalk
  - 3 - Denotes St'd. CG-6 Req'd.
  - 4 - Denotes St'd. CG-12 Detectable Warning Surface Req'd.

Note: The contractor shall restore all property monuments harmed during construction. All property monuments lying within construction limits shall be located and documented by a Virginia licensed land surveyor prior to construction. The contractor must make all reasonable efforts to avoid disturbance to the property monuments. All property monuments disturbed during the course of construction, must be replaced to their original location by a Virginia licensed land surveyor after project construction is complete, at the contractor's expense.

FFI VIRGINIAN LAND OWNER LLC  
D.B. 25725, PG. 69  
TAX MAP 48-4 ((1)) 53A

FFI VIRGINIAN LAND OWNER LLC  
D.B. 25724, PG. 2200  
TAX MAP 48-4 ((1)) 10

COMMONWEALTH OF VIRGINIA  
PROFESSIONAL ENGINEER  
ADAM D. WELSCHENBACH  
Lic. No. 044359  
Rinker Design Associates, P.C.  
Manassas, Virginia  
PROFESSIONAL ENGINEER

|  |    |  |            |
|--|----|--|------------|
| <b>EMERGENCY POLICE - FIRE - RESCUE 911</b>  |    |  |            |
| <b>FAIRFAX COUNTY, VIRGINIA</b>  |    |  |            |
| DEPT. OF PUBLIC WORKS & ENVIRONMENTAL SERVICES - UTILITIES DESIGN & CONSTRUCTION DIVISION<br>12000 GOVERNMENT CENTER PARKWAY, SUITE 463 FAIRFAX, VA., 22035-0052 |    |  |            |
| OFFICE OF CAPITAL FACILITIES<br>703-324-5800   |    | ROUTE 50 WALKWAY IMPROVEMENTS<br>STONEHURST IMPROVEMENTS<br>PLAN SHEET |            |
| PROVIDENCE DISTRICT, FAIRFAX COUNTY, VIRGINIA  |    | CONTRACT NO. CN-2000-088-079 PH-B                                      |            |
| SCALE<br>HORIZ. 1"=25'<br>VERT. N/A  |    | DESIGNED BY: ADM, P.E.<br>DRAFTED BY: JRB<br>CHECKED BY: ADM, P.E.     | SHEET<br>3 |
| R  | E  | V  | S          |
| I  | O  | N  | S          |
| DESCRIPTION  | BY | APPROVED   | DATE       |

THESE PLANS ARE UNFINISHED AND UNAPPROVED AND ARE NOT TO BE USED FOR ANY TYPE OF CONSTRUCTION OR THE ACQUISITION OF RIGHT OF WAY.