


MCWHORTER PLACE TRAIL (ROUTE 3087 / 757) SPOT IMPROVEMENT



FAIRFAX COUNTY PROJECT NO. 2G40-088-010, FUND NO. 400-C40011

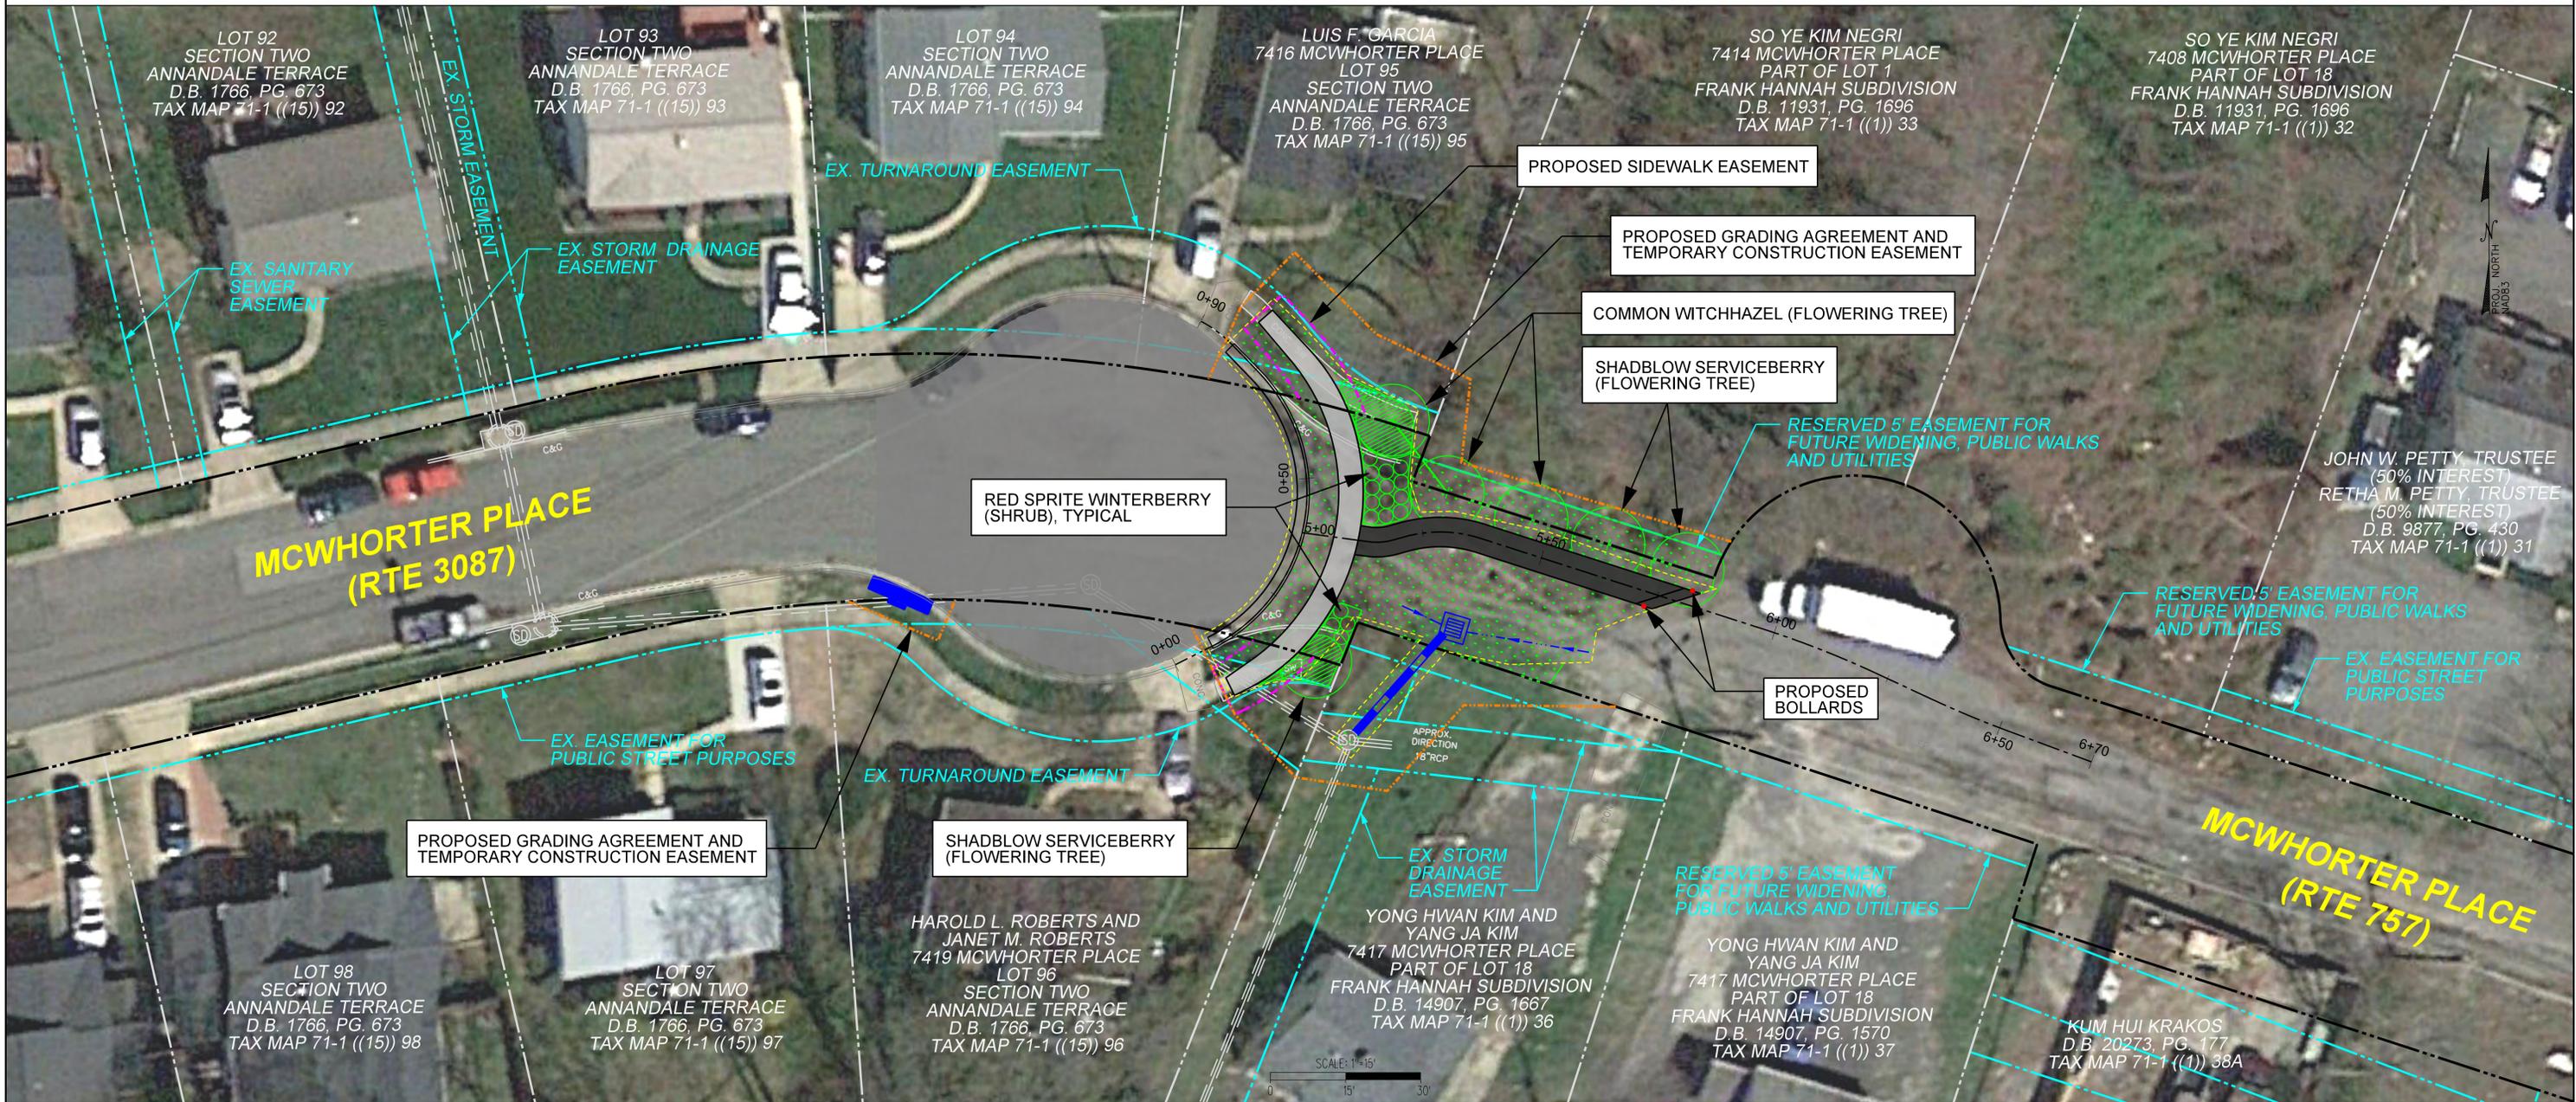

LEGEND:

- EXISTING RIGHT OF WAY
- EXISTING EASEMENTS (AS NOTED)
- PROPOSED GRADING AGREEMENT AND TEMPORARY CONSTRUCTION EASEMENT
- PROPOSED SIDEWALK EASEMENT
- PROPOSED LIMITS OF GRADING
- PROPOSED DRAINAGE
- PROPOSED LANDSCAPE
- PROPOSED MILL AND OVERLAY
- PROPOSED 5' CONCRETE SIDEWALK
- PROPOSED 6' ASPHALT WALKWAY

Parcel	Owner	Proposed Easements	
		Sidewalk	Temporary
71-1 ((15)) 95	Luis F. Garcia	264 sf	646 sf
71-1 ((1)) 33	So Ye Kim Negri	-	574 sf
71-1 ((15)) 96	Harold L. Roberts and Janet M. Roberts	166 sf	377 sf
71-1 ((1)) 36	Yong Hwan Kim and Yang Ja Kim	-	891 sf

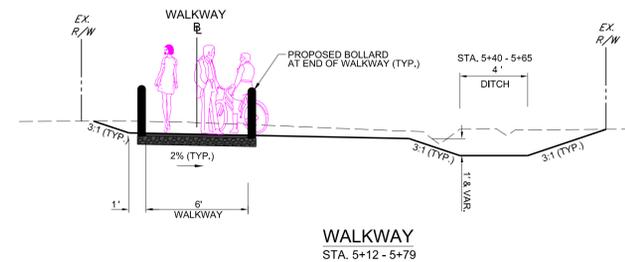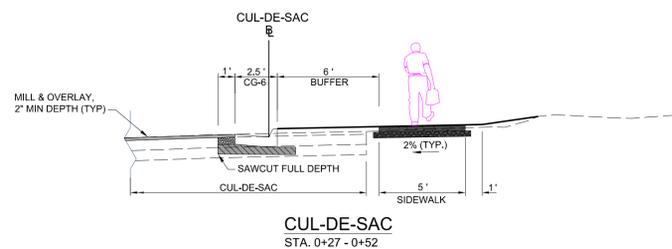

MAY 25, 2016