


BOTH SIDES, NORTHERN SECTION ONLY OPTION: NORTHERN CROSS SECTION

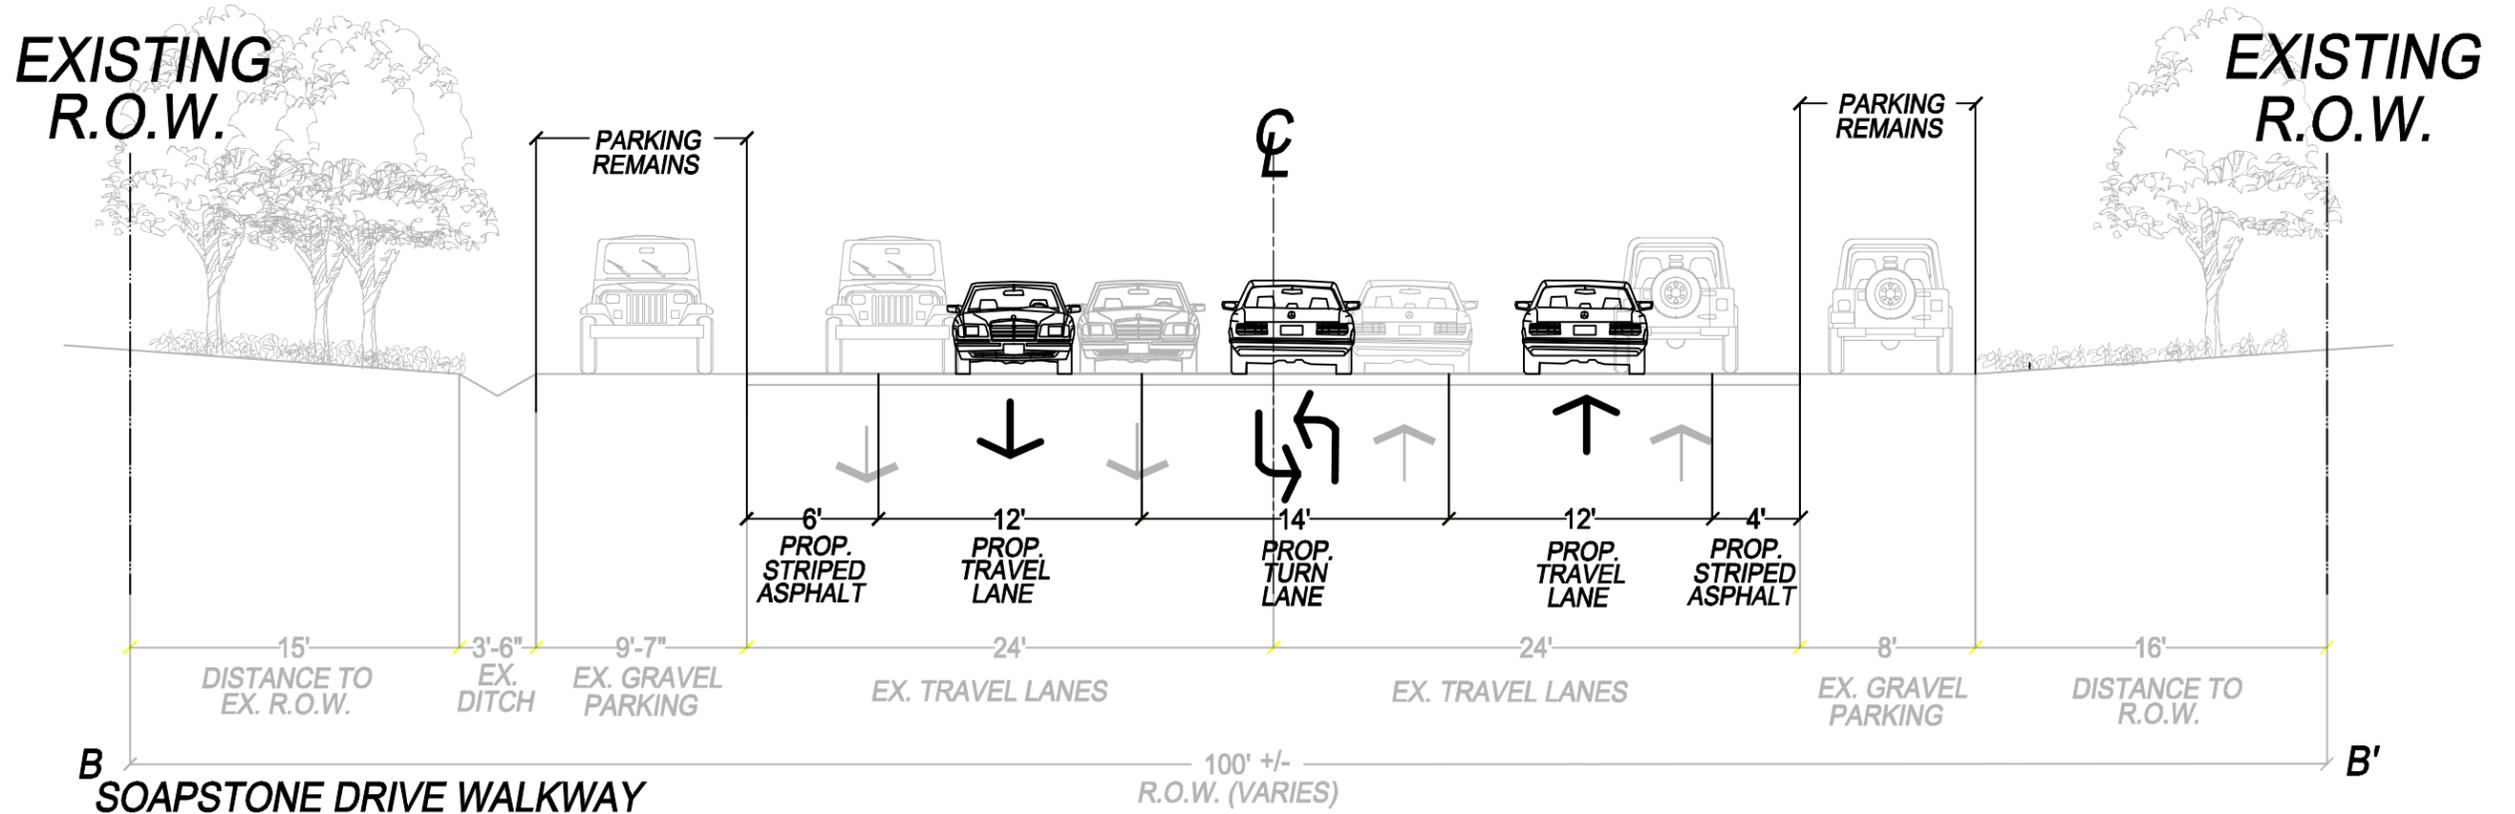

BOTH SIDES, NORTHERN SECTION ONLY OPTION: SOUTHERN CROSS SECTION

SOAPSTONE DRIVE WALKWAY
CONCEPT 3 - BOTH SIDES, NORTHERN SECTION ONLY (LANE REDUCTION)