


EAST SIDE, NORTHERN SECTION ONLY OPTION: NORTHERN CROSS SECTION

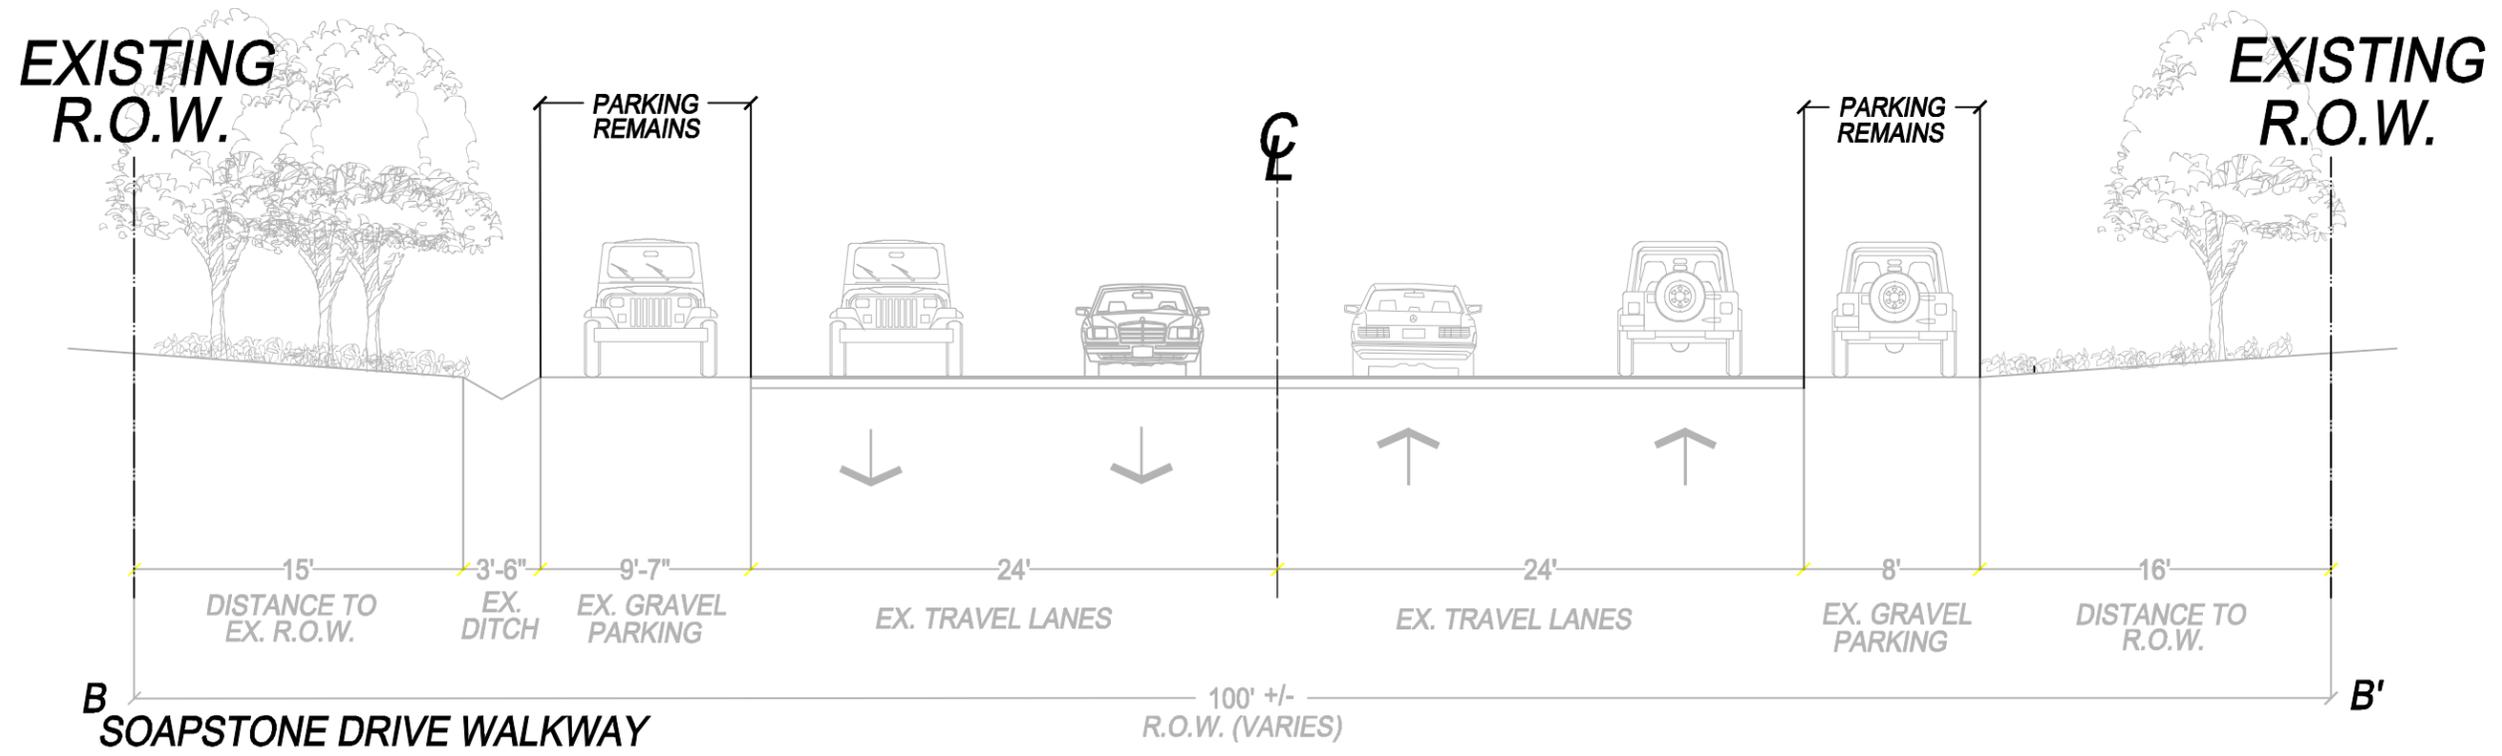

EAST SIDE, NORTHERN SECTION ONLY OPTION: SOUTHERN CROSS SECTION

**SOAPSTONE DRIVE WALKWAY  
CONCEPT 4 - EAST SIDE, NORTHERN SECTION ONLY**