


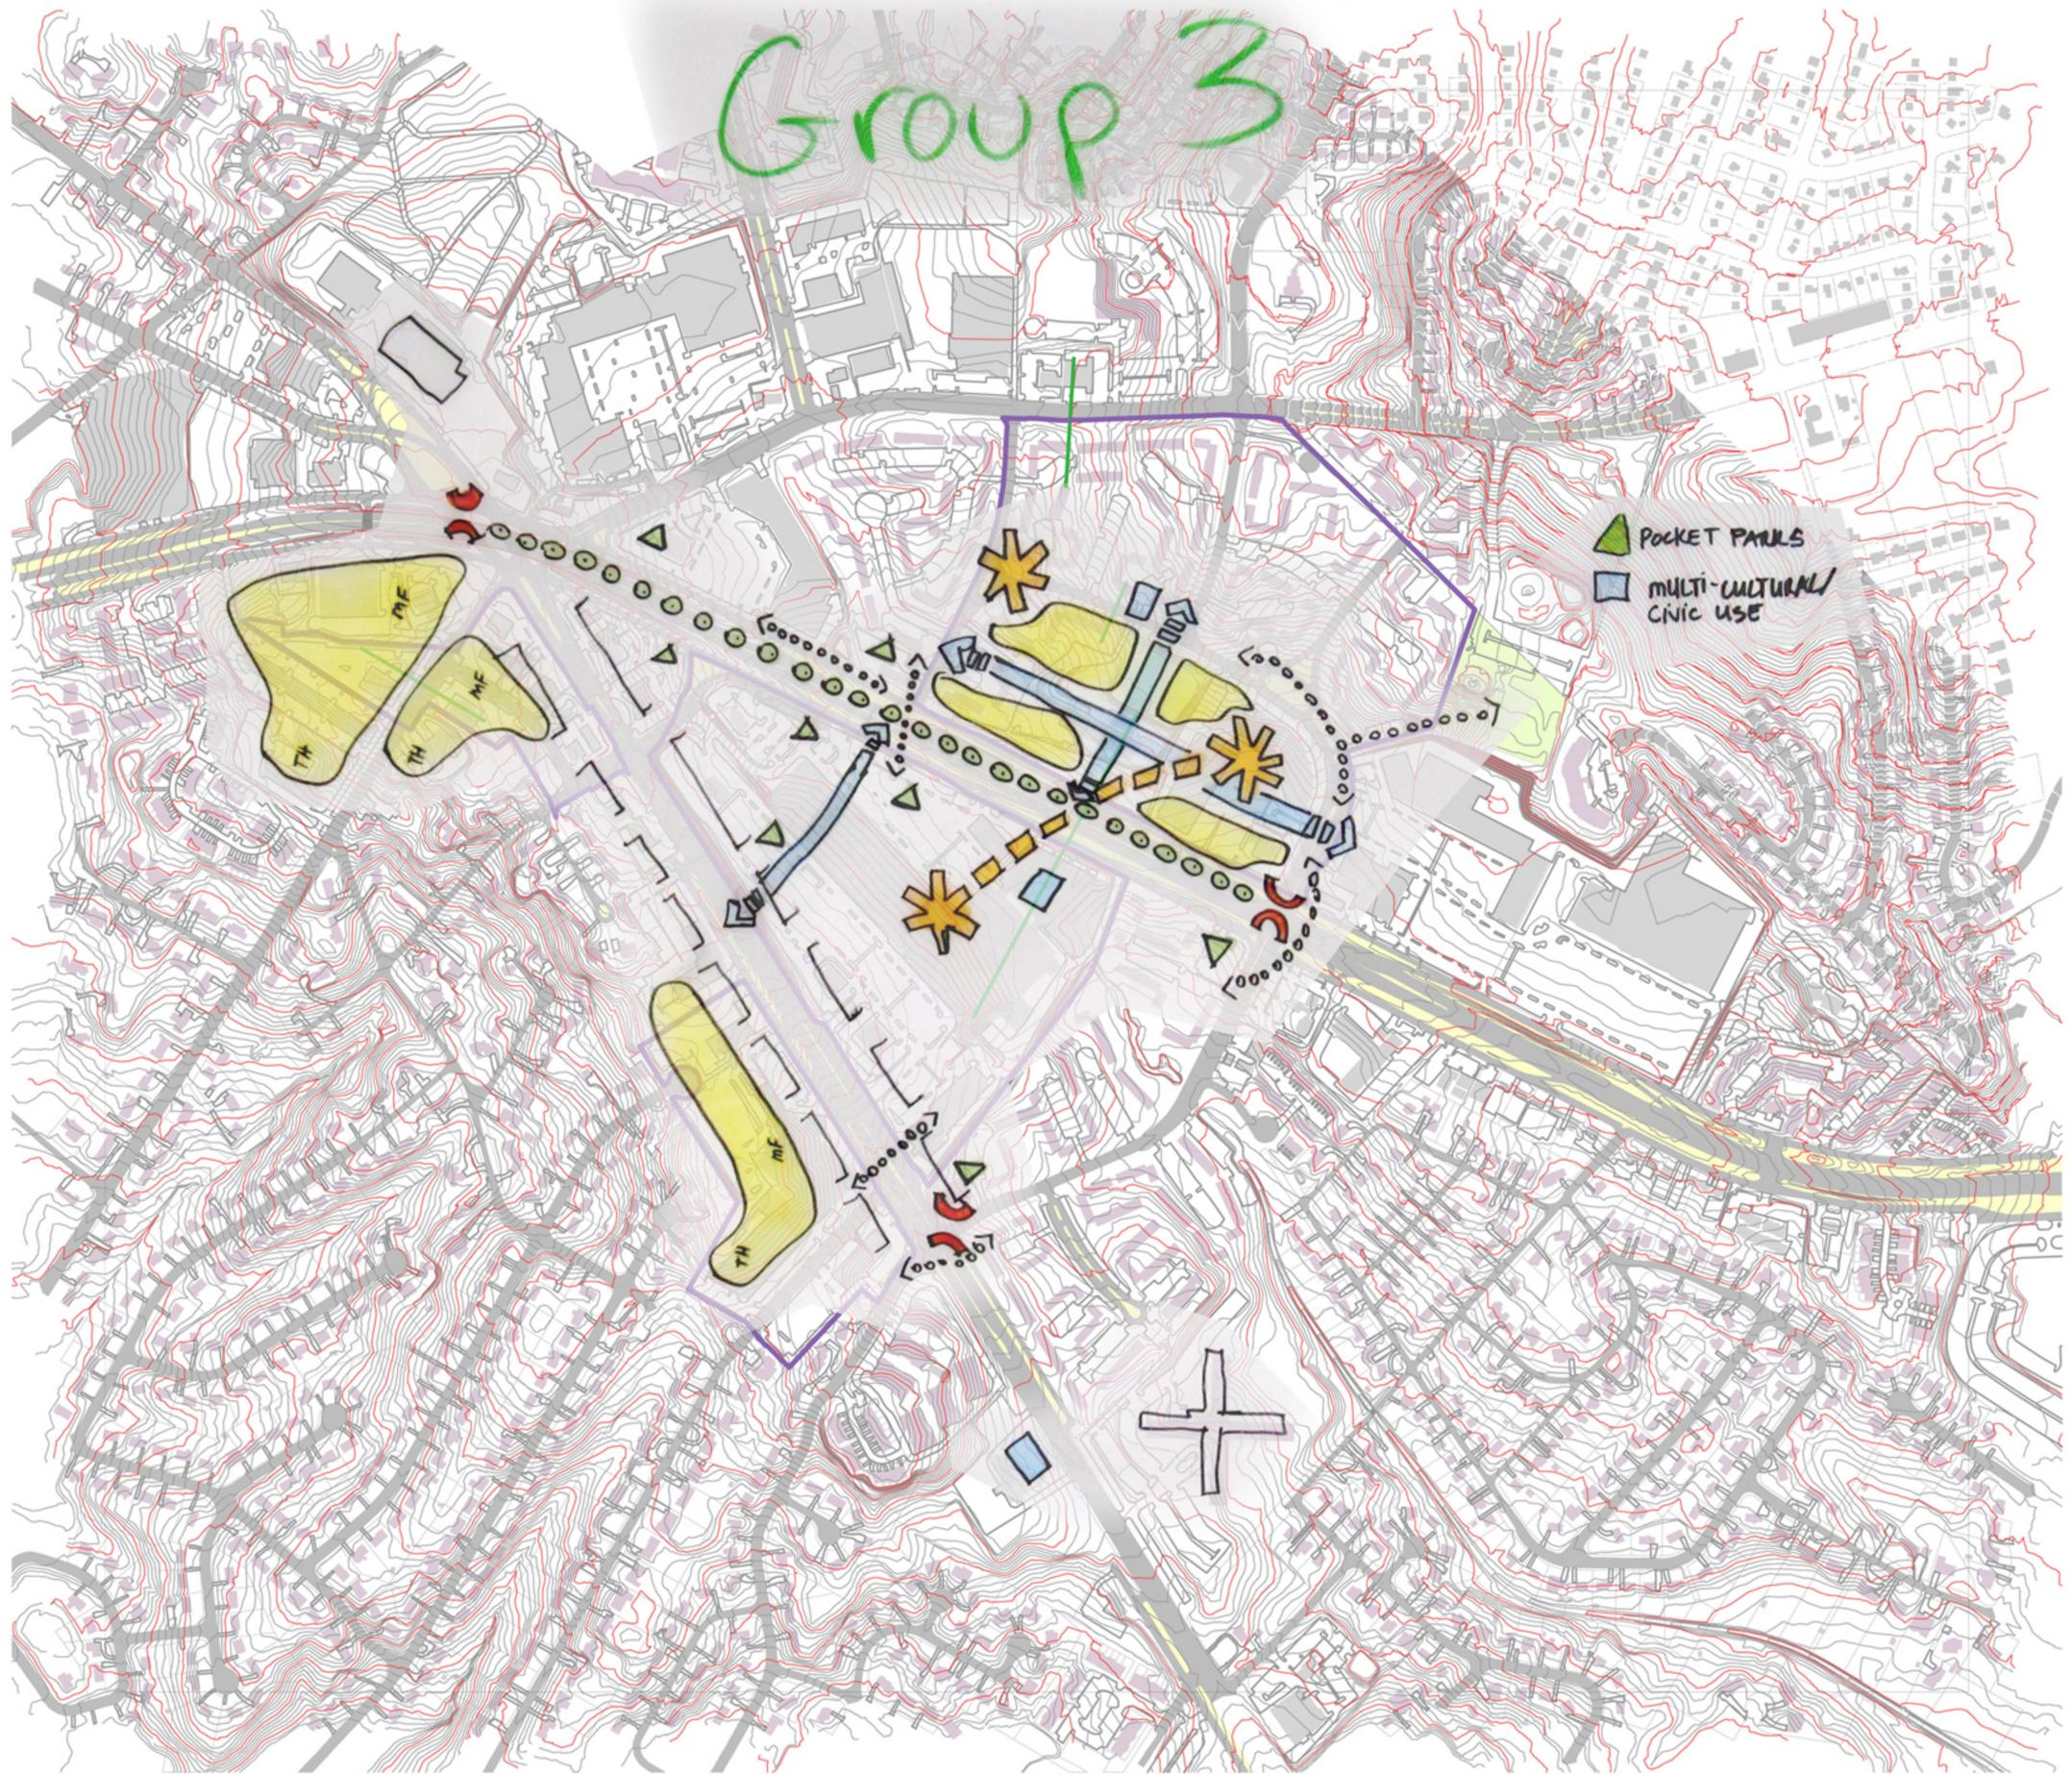


# Group 3

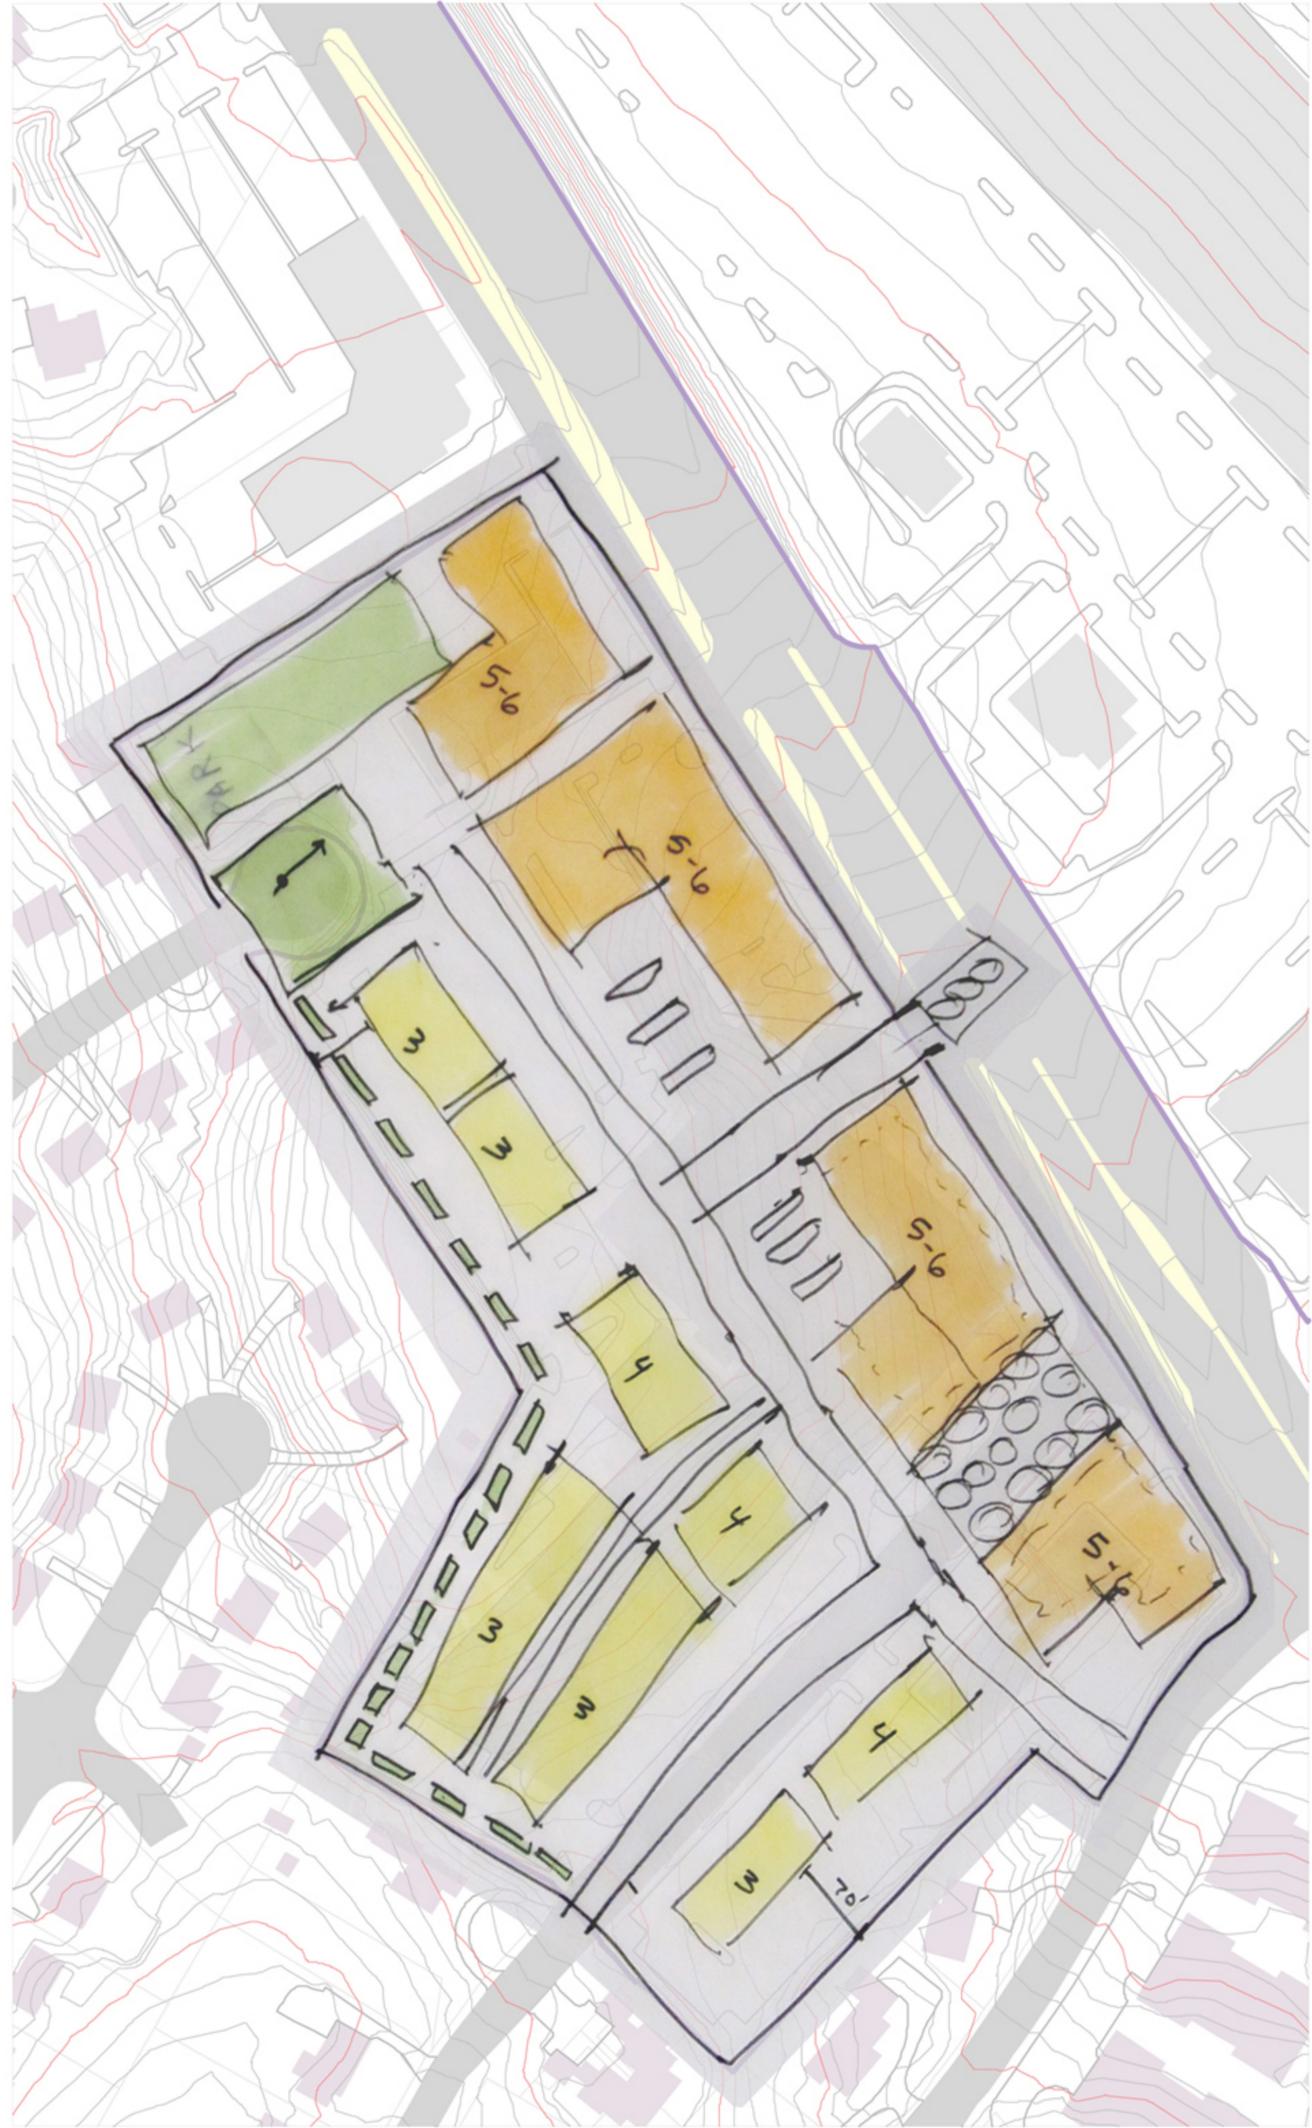

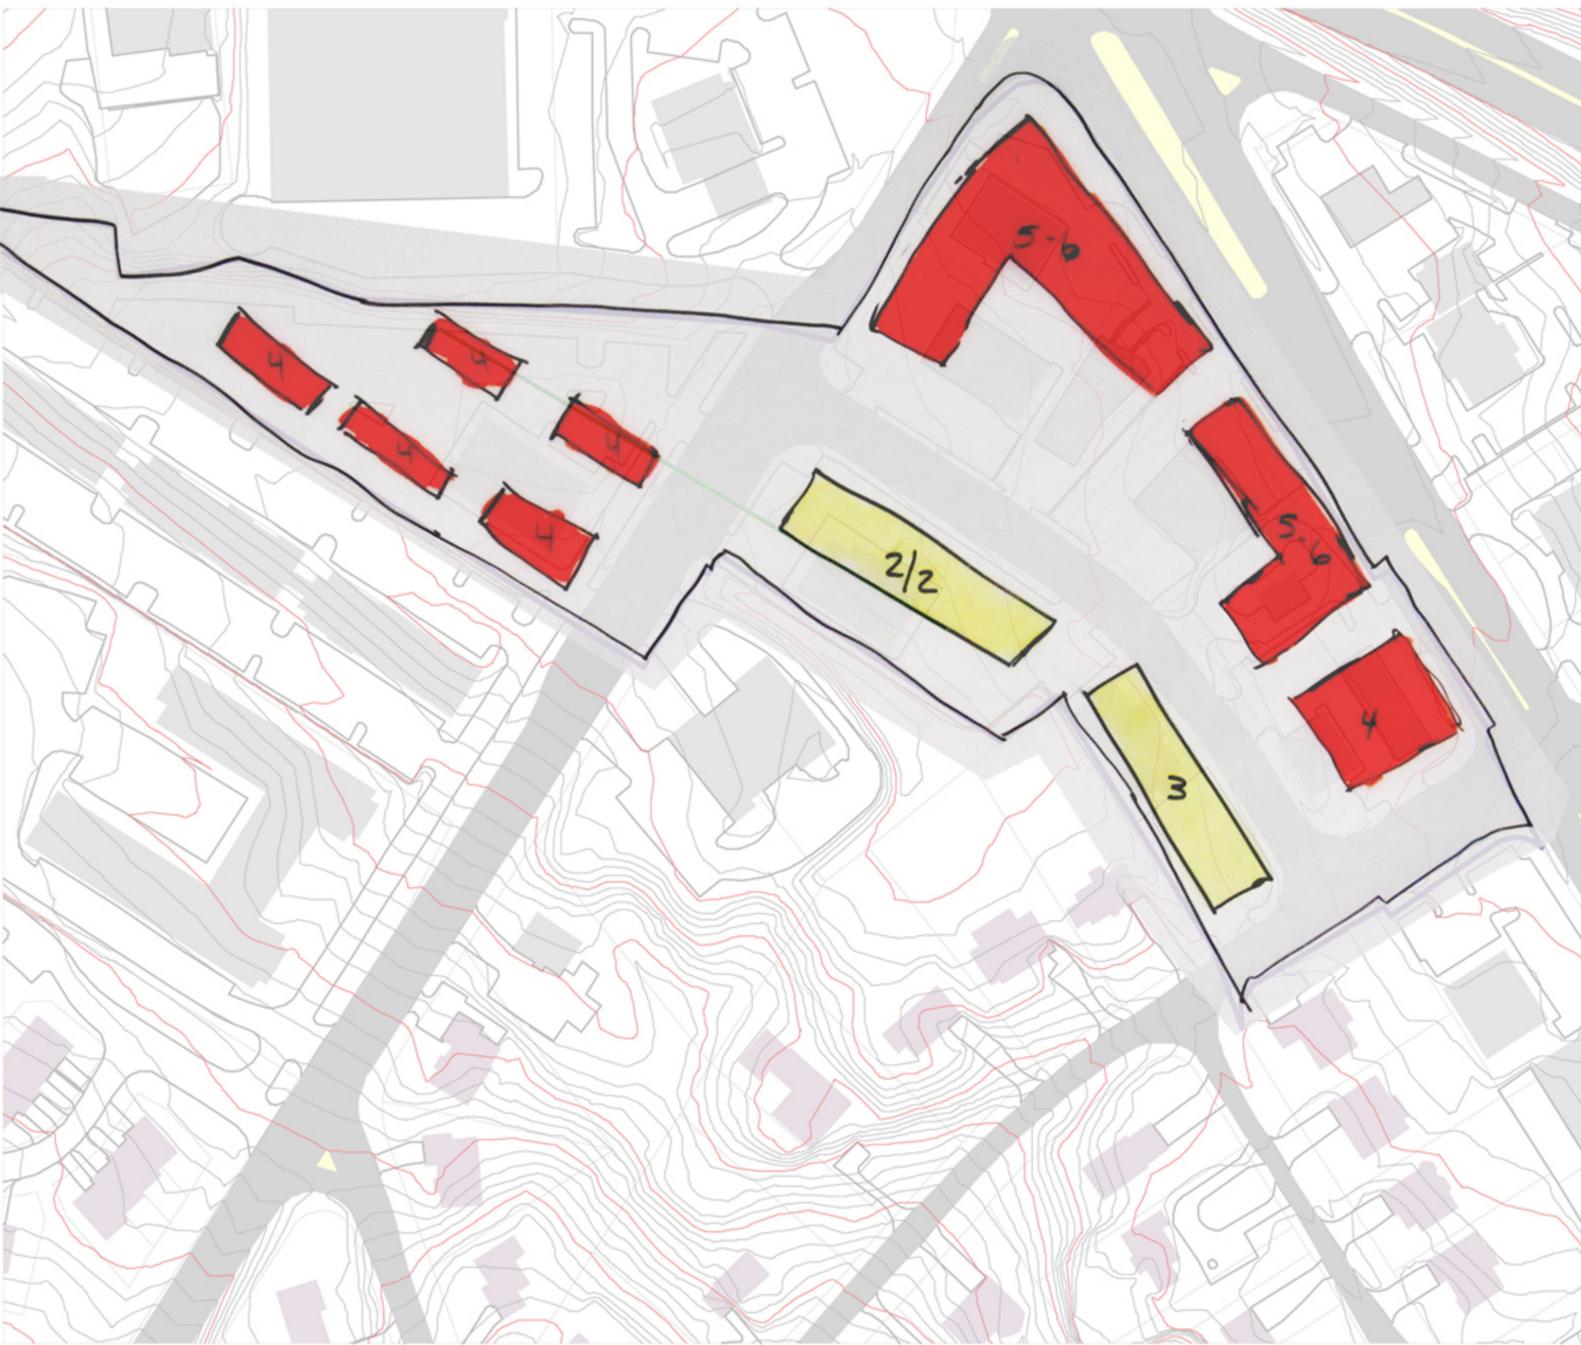

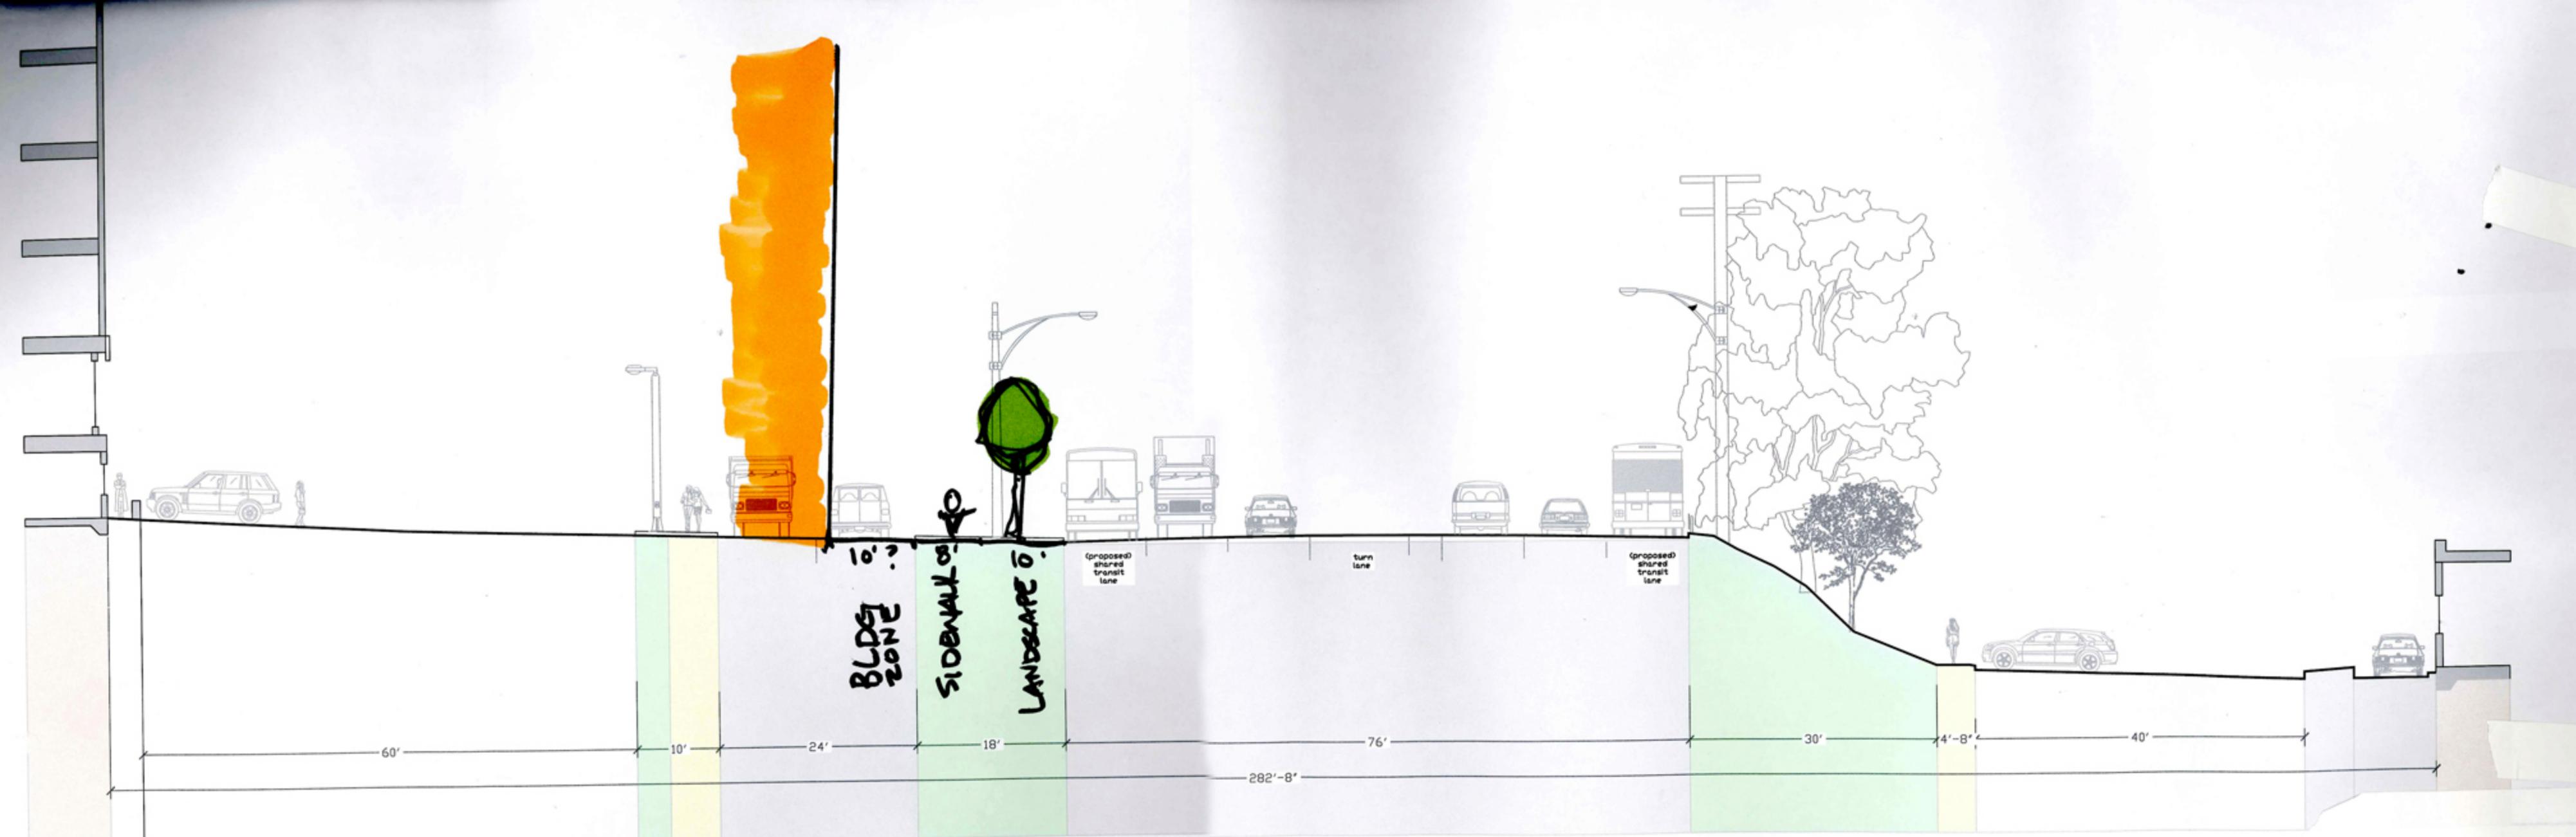

BUILDING      PARKING      SIDEWALK      ACCESS ROAD TWO 12' LANES      GRASS MEDIAN      ROAD SIX 10' LANES with ONE TURN LANE      VEGETATED BUFFER      PARKING LOT      DRIVE-THRU USE

# LEESBURG PIKE