

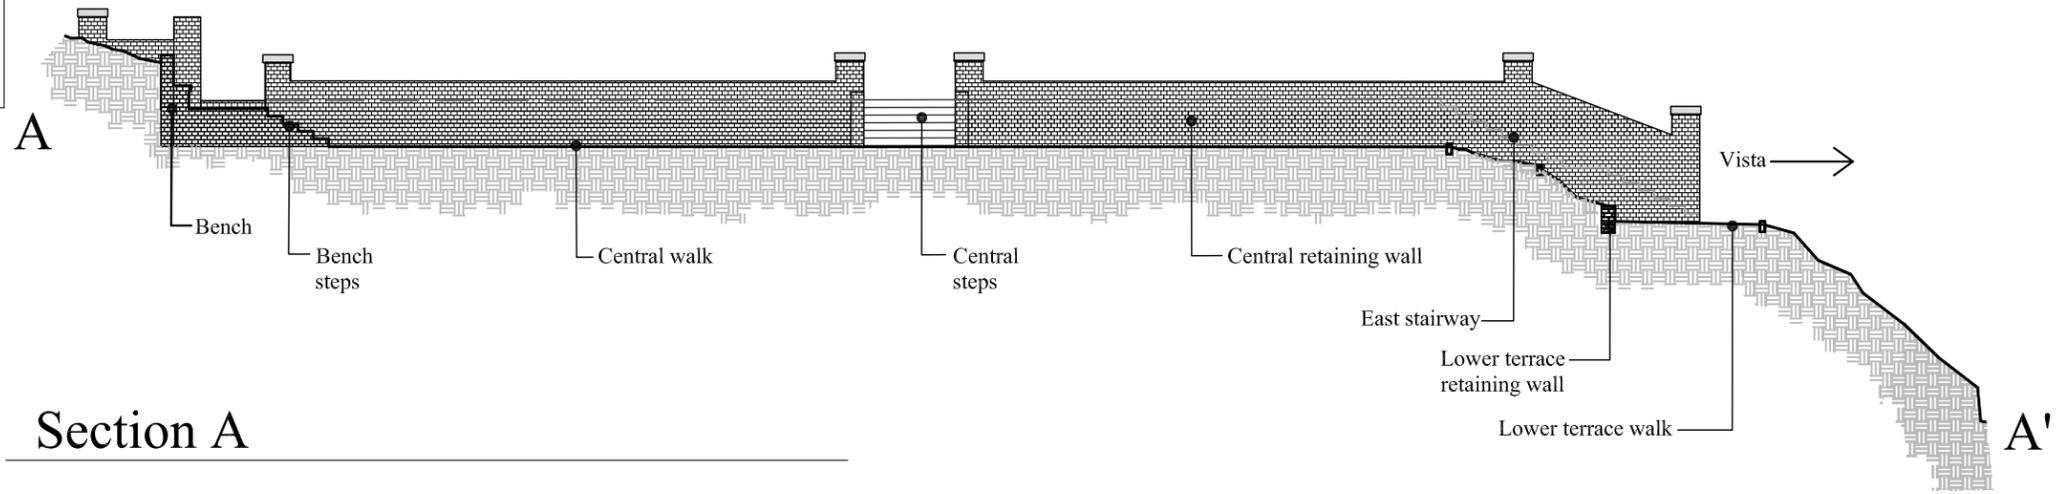


FOR
PLANNING PURPOSES
ONLY
NOT FOR
CONSTRUCTION

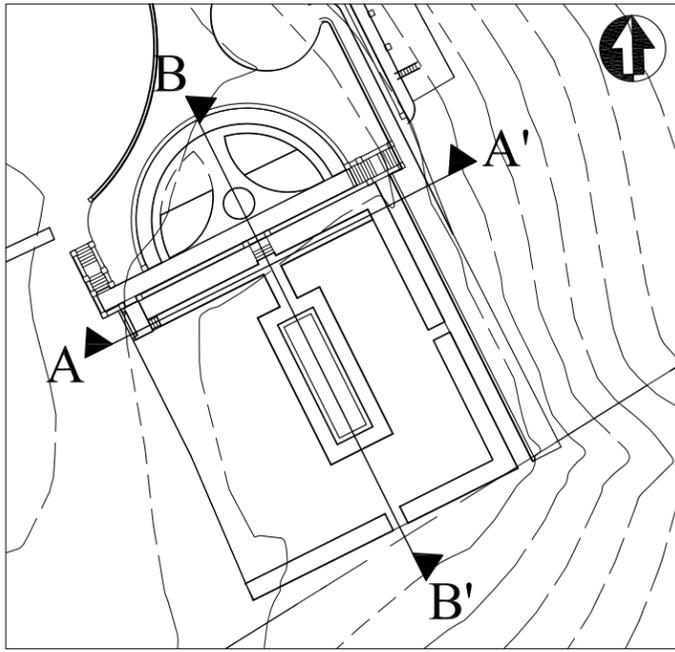

Section A

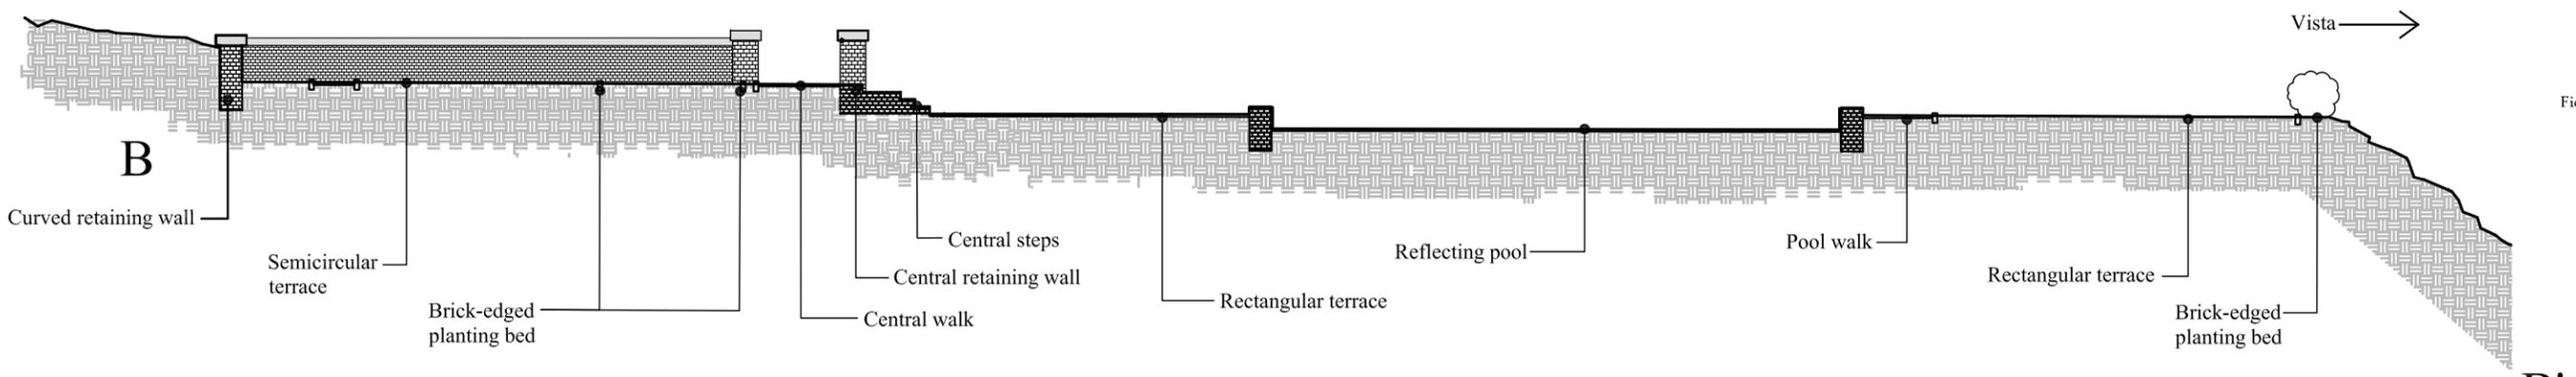

Section B

AutoCAD basemap derived from:
GIS shapefiles provided by FCPA
Field survey, April 2006 and April 2008

Existing
Conditions
Terraced Garden
Sections