

Laurel Hill

Lorton, Virginia

Cultural Landscape Report

JMA

John Milner Associates, Inc.

300 West Main Street Suite 201
Charlottesville, Virginia 22903

t: 434 979 1617
f: 434 979 3645
johnmilnerassociates.com

FOR
PLANNING PURPOSES
ONLY
NOT FOR
CONSTRUCTION



SCALE 1"=20'


AutoCAD basemap derived from:
GIS shapefiles provided by FCPA
Field survey, April 2006 and April 2008

Existing Conditions

Photographic
Station Points

Laurel Hill
Terraced Garden

Map 3-5

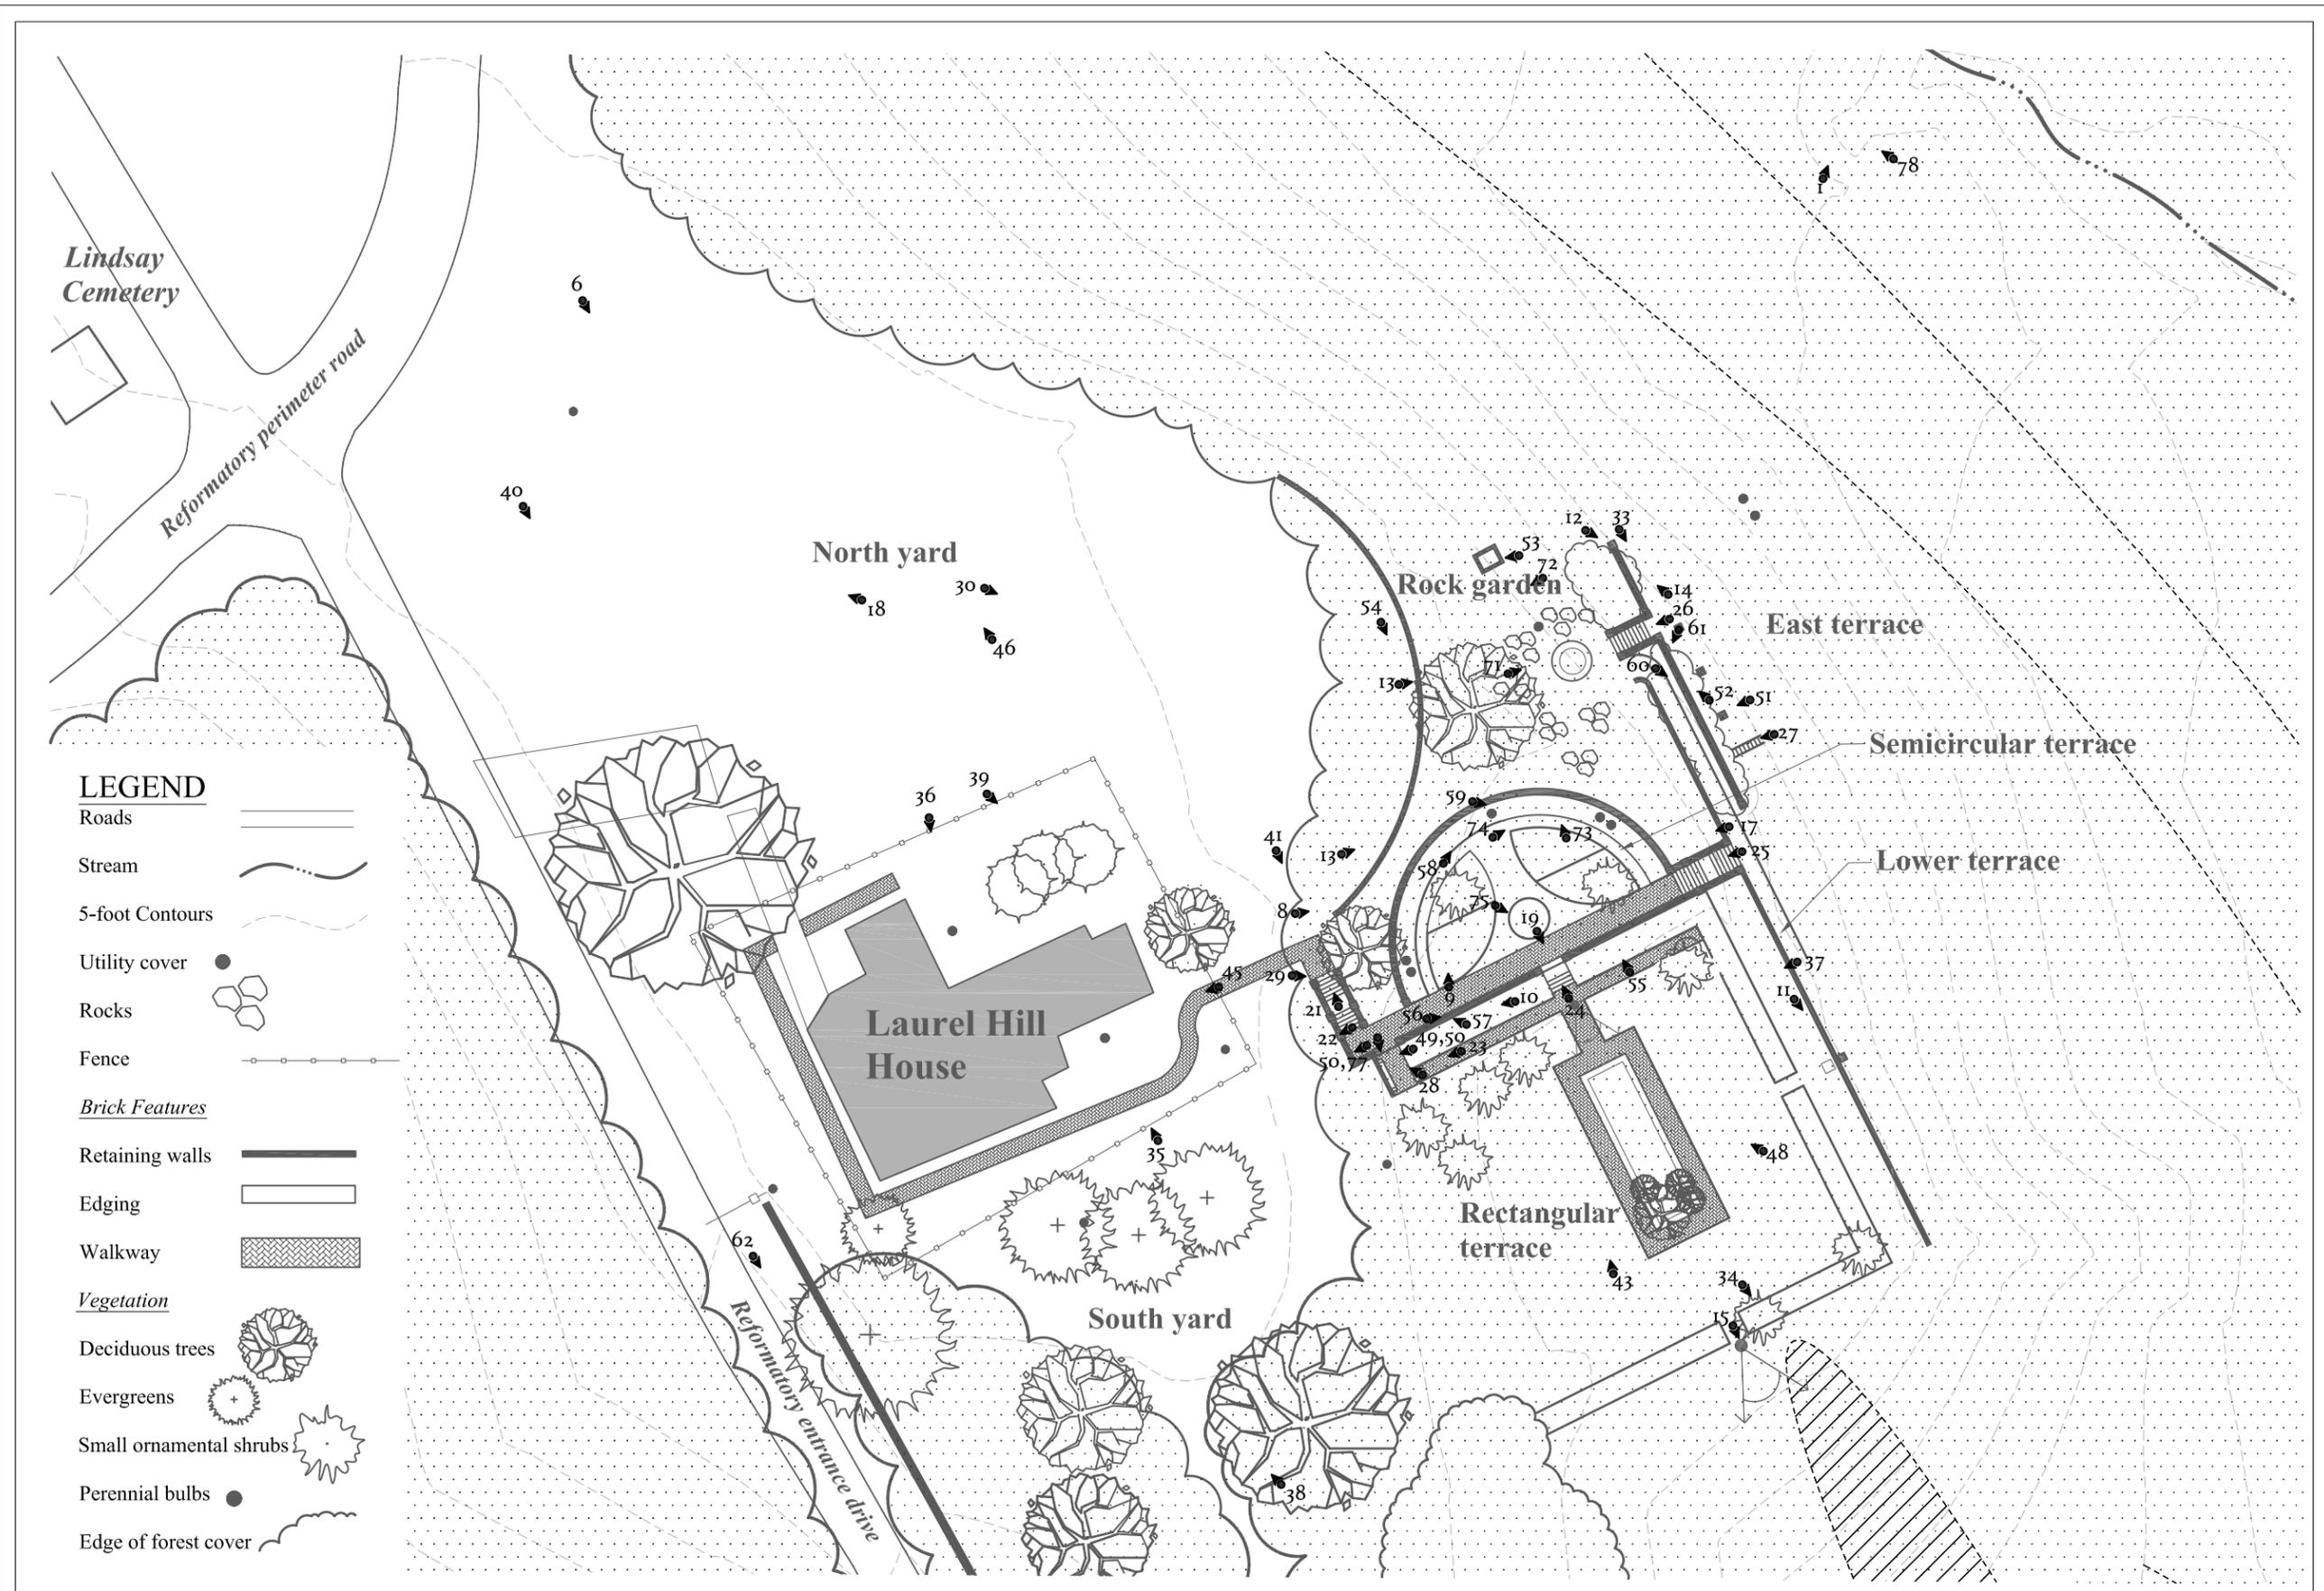

Lindsay Cemetery

Reformatory perimeter road

North yard

Rock garden

East terrace

Semicircular terrace

Lower terrace

Laurel Hill House

Rectangular terrace

South yard

Reformatory entrance drive

LEGEND

- Roads
- Stream
- 5-foot Contours
- Utility cover
- Rocks
- Fence
- Brick Features
- Retaining walls
- Edging
- Walkway
- Vegetation
 - Deciduous trees
 - Evergreens
 - Small ornamental shrubs
 - Perennial bulbs
 - Edge of forest cover