

NOTE: RETAINING WALL SHOWN FOR INFORMATION ONLY,
WILL BE SUBMITTED AS A SEPARATE PERMIT SUBMISSION.

44 Canal Center Plaza, Suite 100
Alexandria, Virginia 22314
Telephone 703.836.7766

STRUCTURAL, FUNCTIONAL &
MEP ENGINEER

WALKER
PARKING CONSULTANTS
565 East Swedesford Road
Suite 300
Wayne, PA 19087
610.995.0260 Ph
610.995.0261 Fax

CIVIL AND LANDSCAPE ENGINEER

Gordon
4501 Daly Drive
Chantilly, VA 20151
Phone: 703-263-1900
www.gordon.us.com

COUNTY OF
FAIRFAX

HERNDON
STATION
METRO
GARAGE



NO.	DESCRIPTION	DATE
	CONFORMING SET	08-08-16

ISSUANCE HISTORY - THIS SHEET
HGA NO: 3209-006-00


ARCHITECTURAL
SITE PLAN

DATE: JUNE 3, 2016

BID SET

AS-1.1

© COPYRIGHT HAMMEL, GREEN AND ABRAHAMSON, INC.

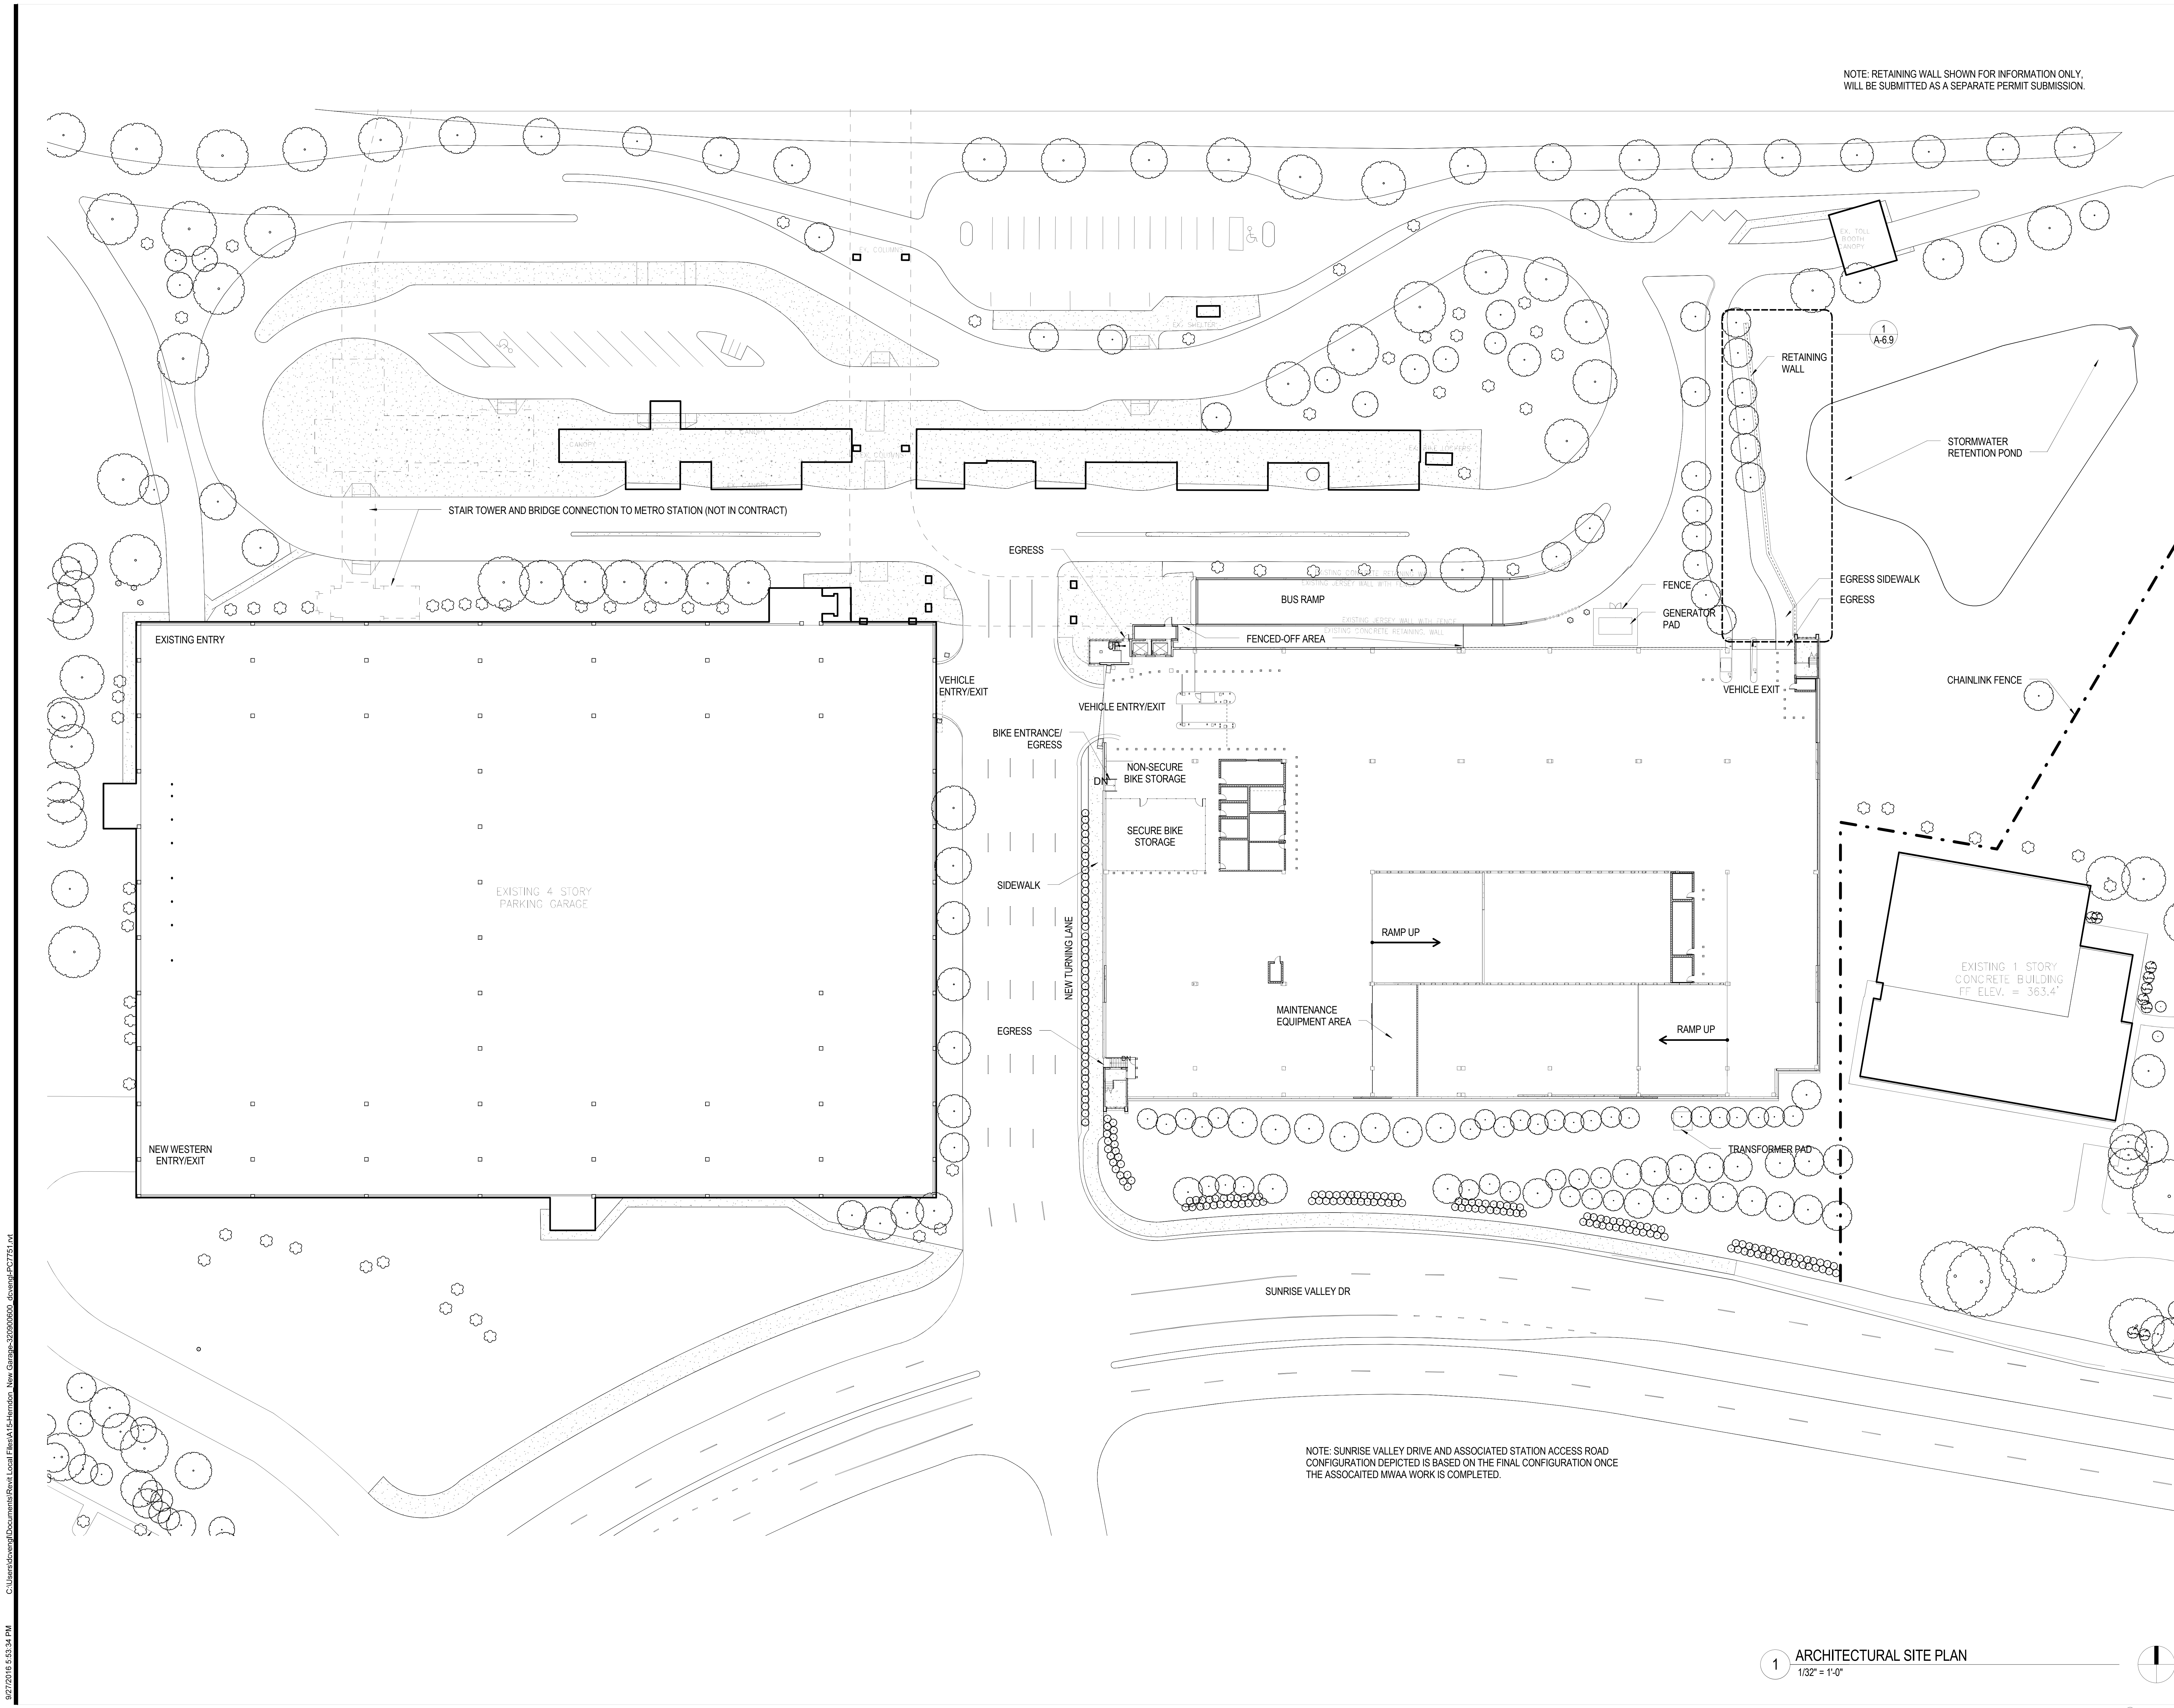

NOTE: SUNRISE VALLEY DRIVE AND ASSOCIATED STATION ACCESS ROAD
CONFIGURATION DEPICTED IS BASED ON THE FINAL CONFIGURATION ONCE
THE ASSOCIATED MWA WORK IS COMPLETED.

1 ARCHITECTURAL SITE PLAN
1/32" = 1'-0"

C:\Users\tdowling\Documents\Revit Local Files\A15-Herndon - New Garage-20160606_40ansp\PC7251.rvt 8/27/2016 5:53:34 PM