




TRAILSIDE PARK

PROFFERED MASTER PLAN

SP 2007-LE-012 APPROVED 04/24/2007

MASTER PLAN AMENDMENT APPROVED 12/14/2022

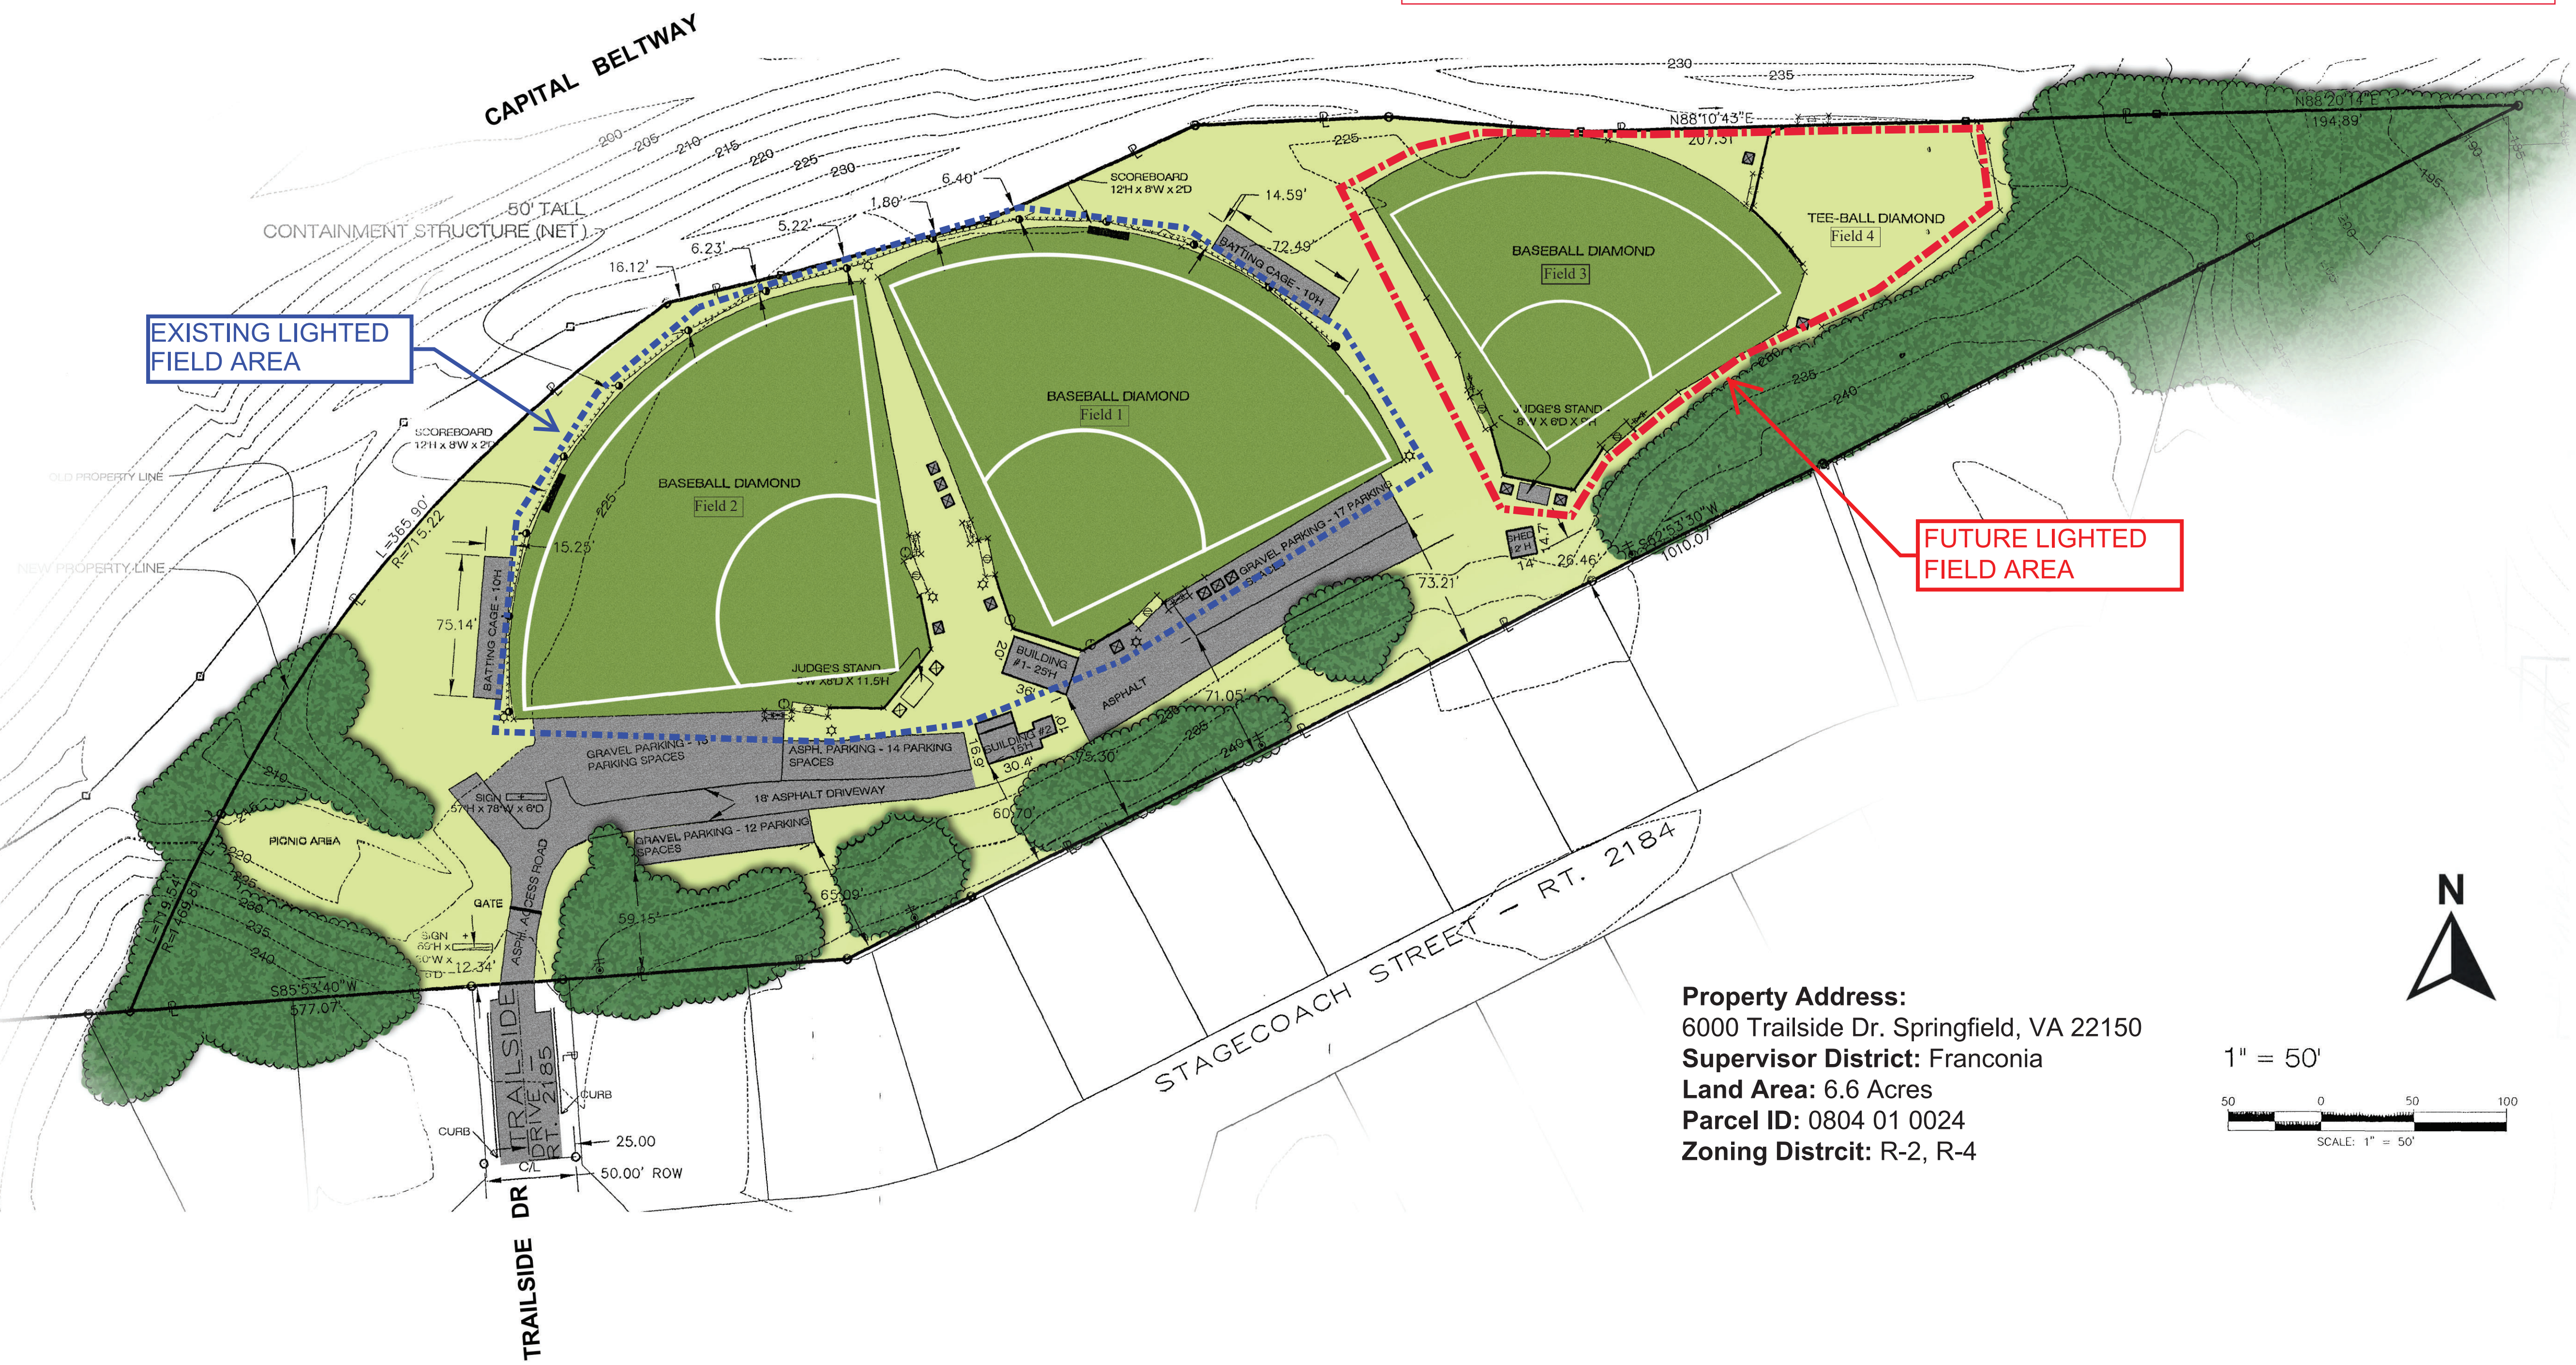

Property Address:
6000 Trailside Dr. Springfield, VA 22150
Supervisor District: Franconia
Land Area: 6.6 Acres
Parcel ID: 0804 01 0024
Zoning District: R-2, R-4

