



NOTE: INTERIOR DOORS 3'-0" x 6'-8"
ENTRANCES - DOUBLE DOORS - 3'-0" x 6'-8"

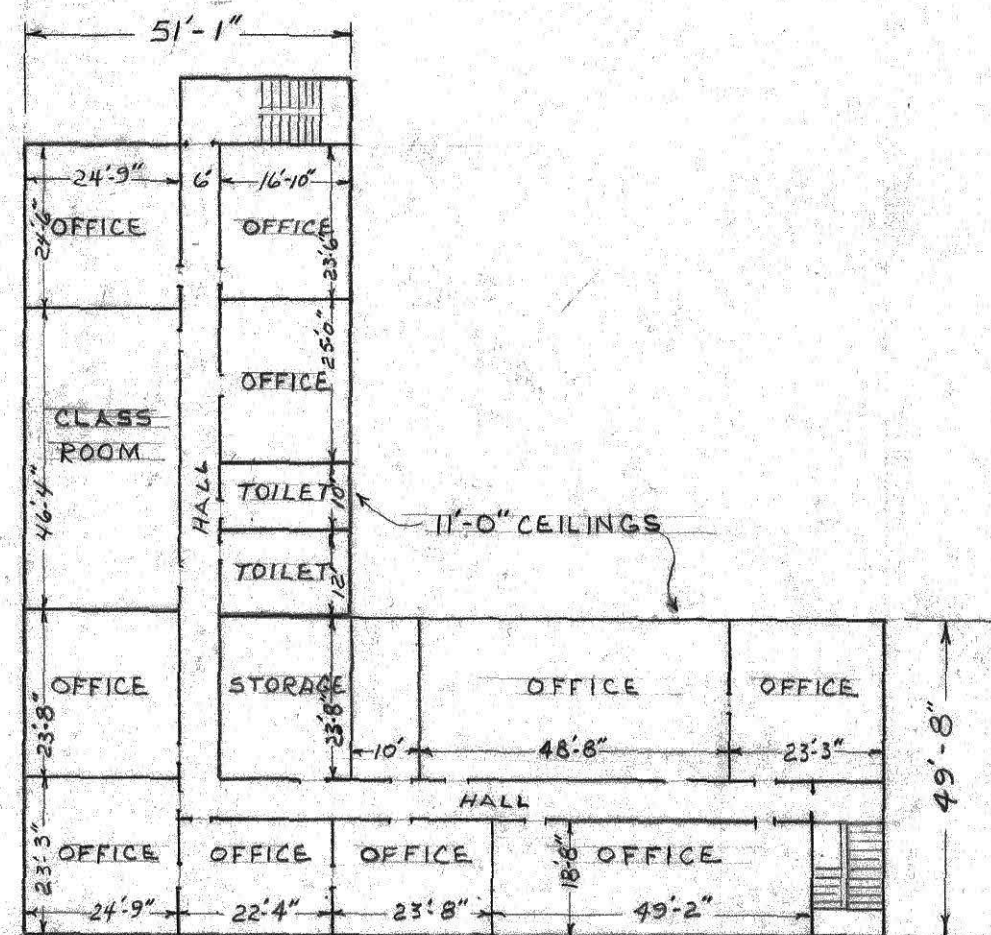

SECOND FLOOR

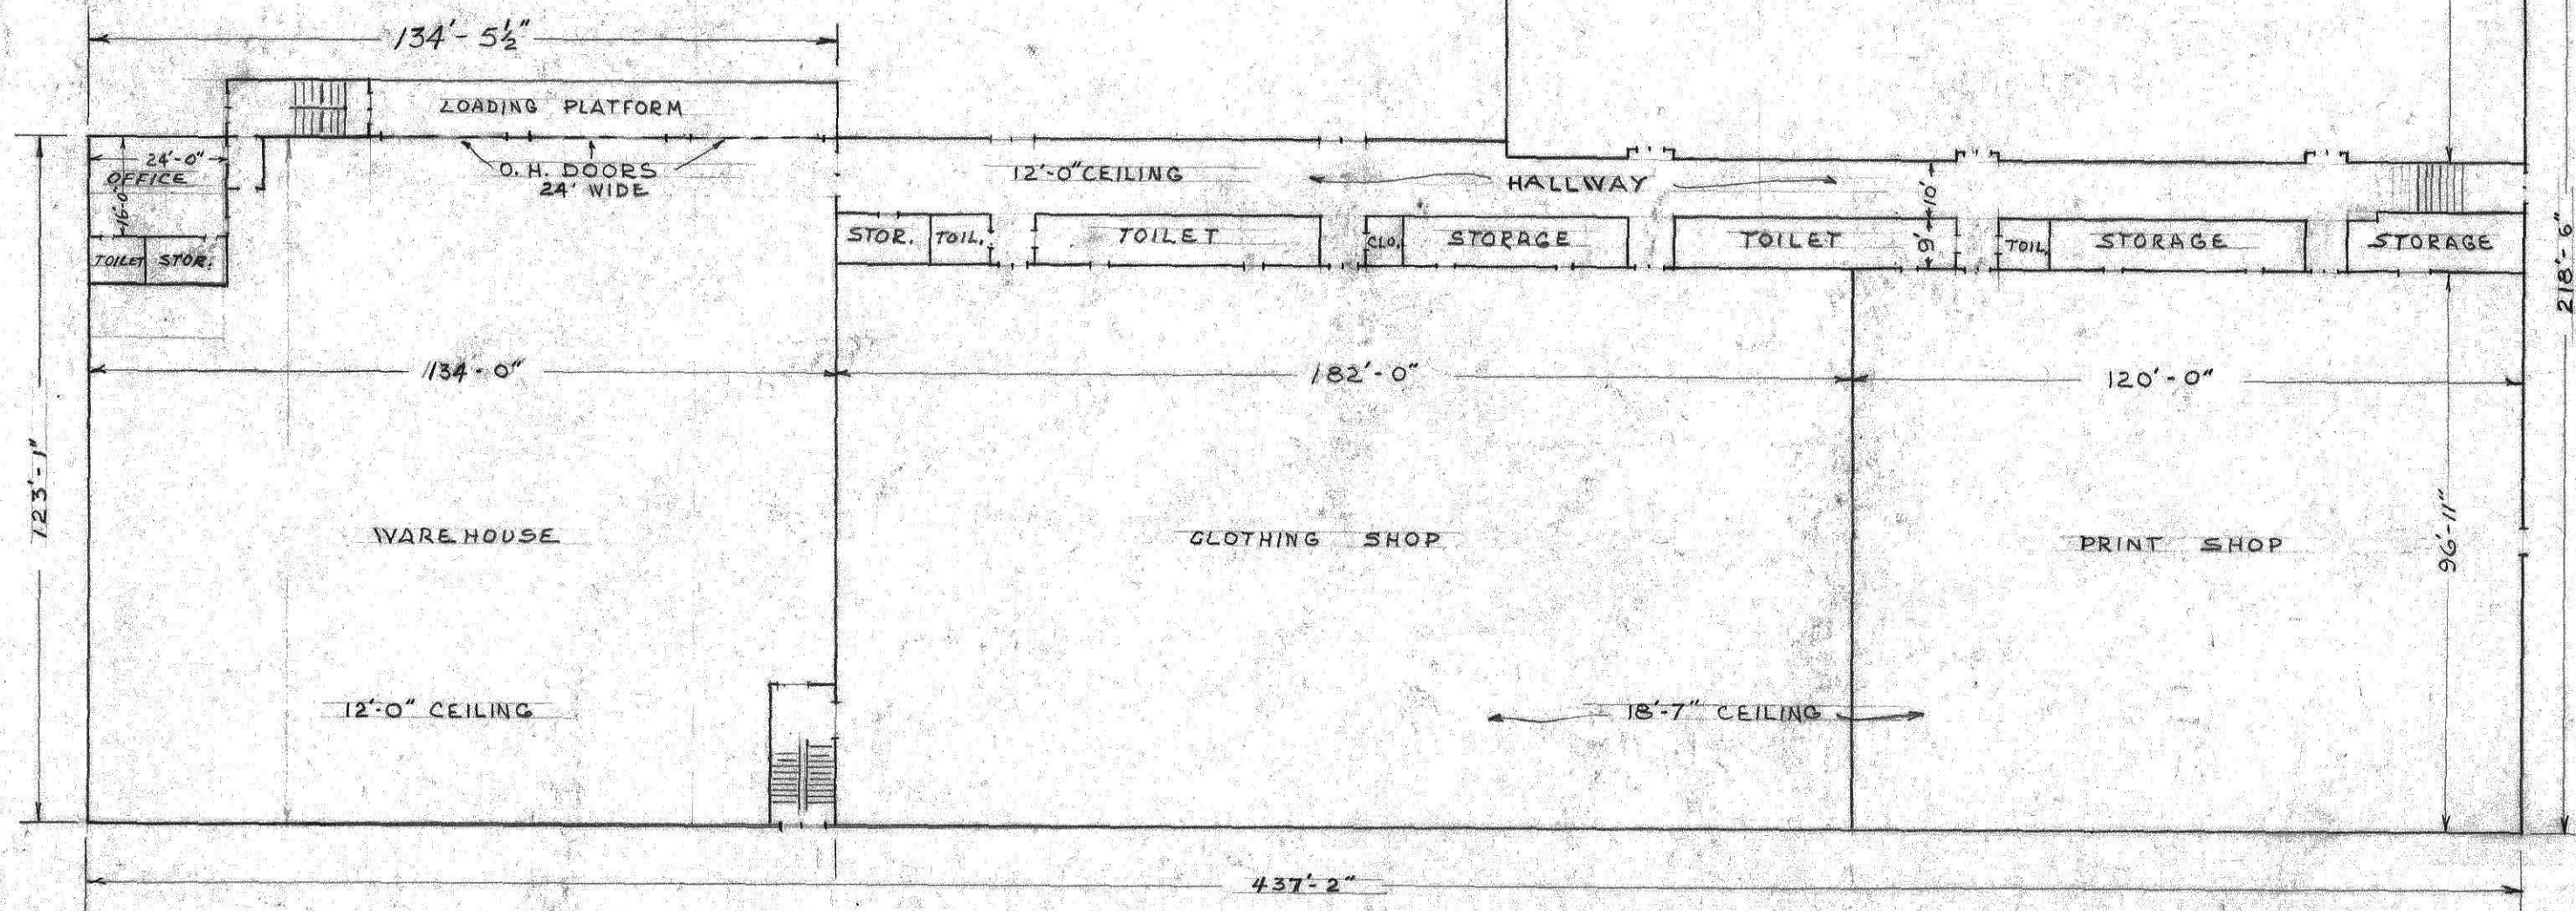

GROUND FLOOR

Scale: 1" = 30'

- INDUSTRIAL BUILDING -

CEN-XX-092