



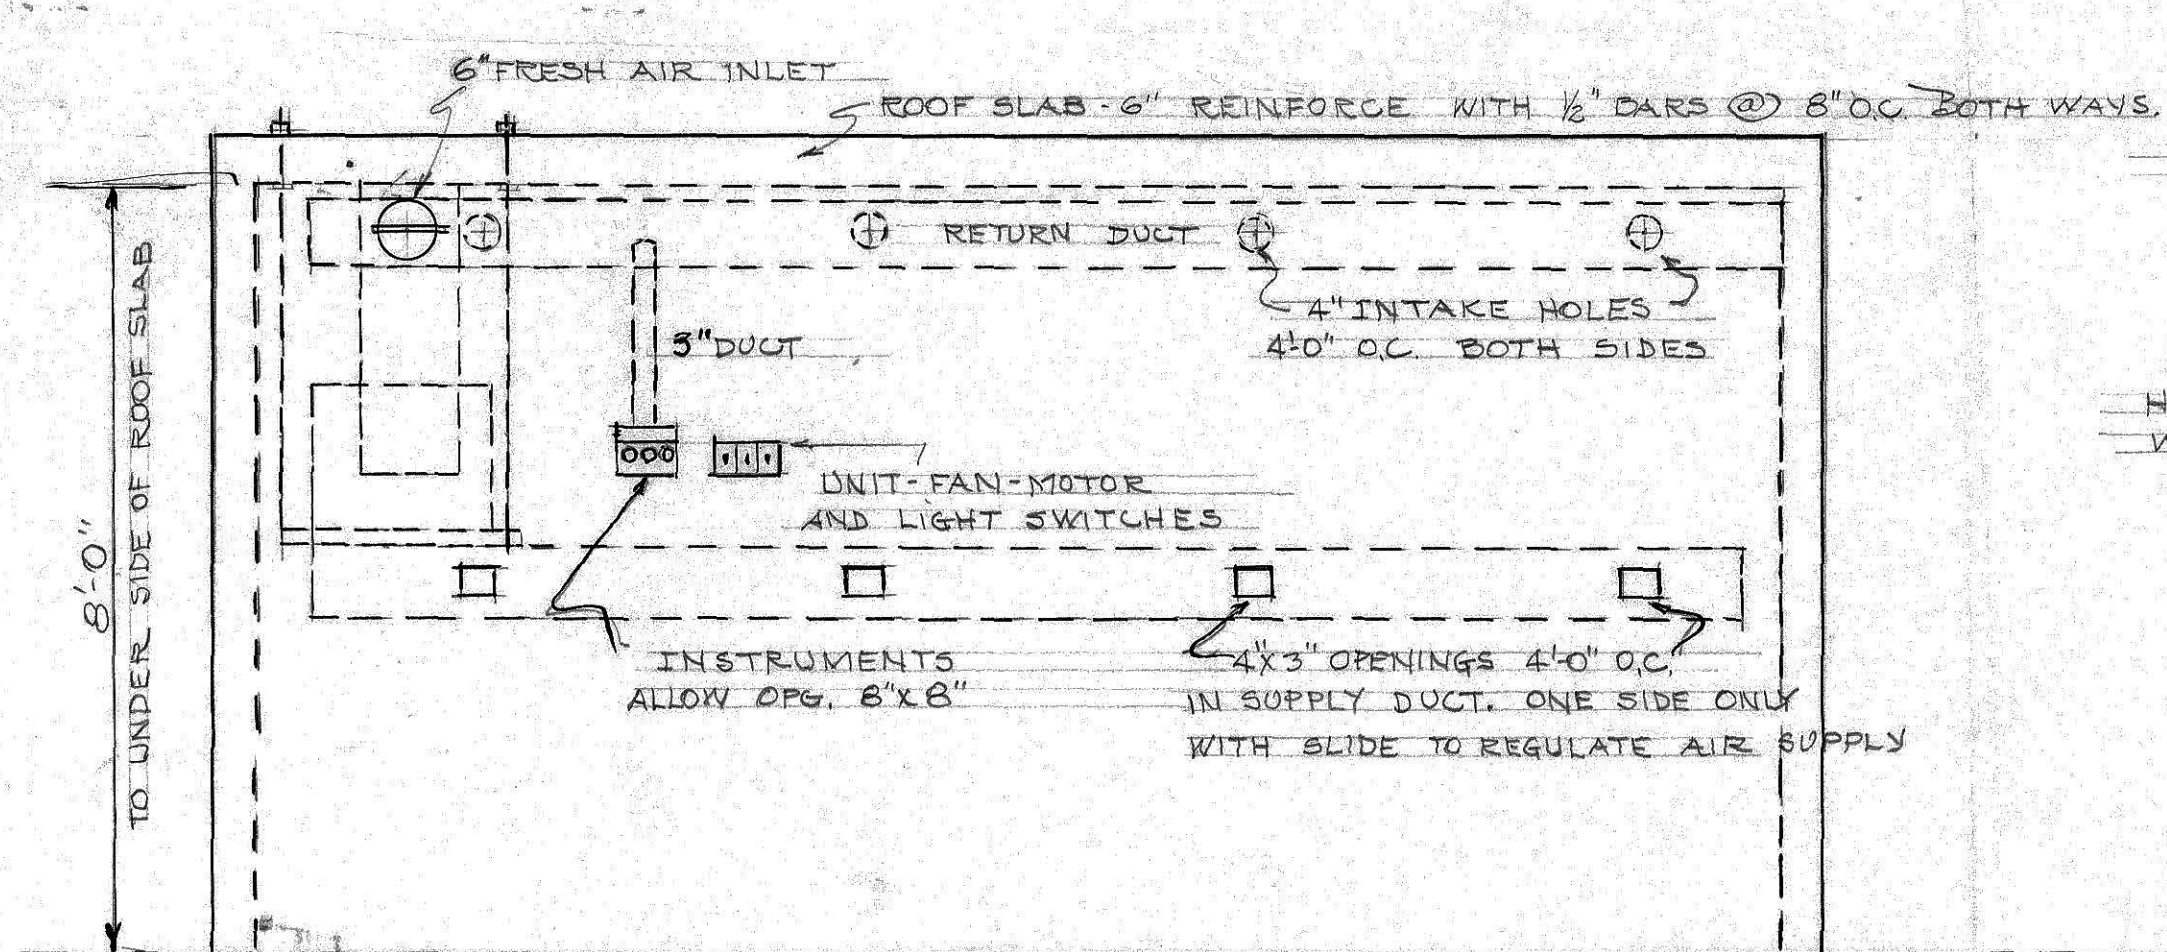

SIDE ELEVATION

Scale: $\frac{1}{2}" = 1'-0"$

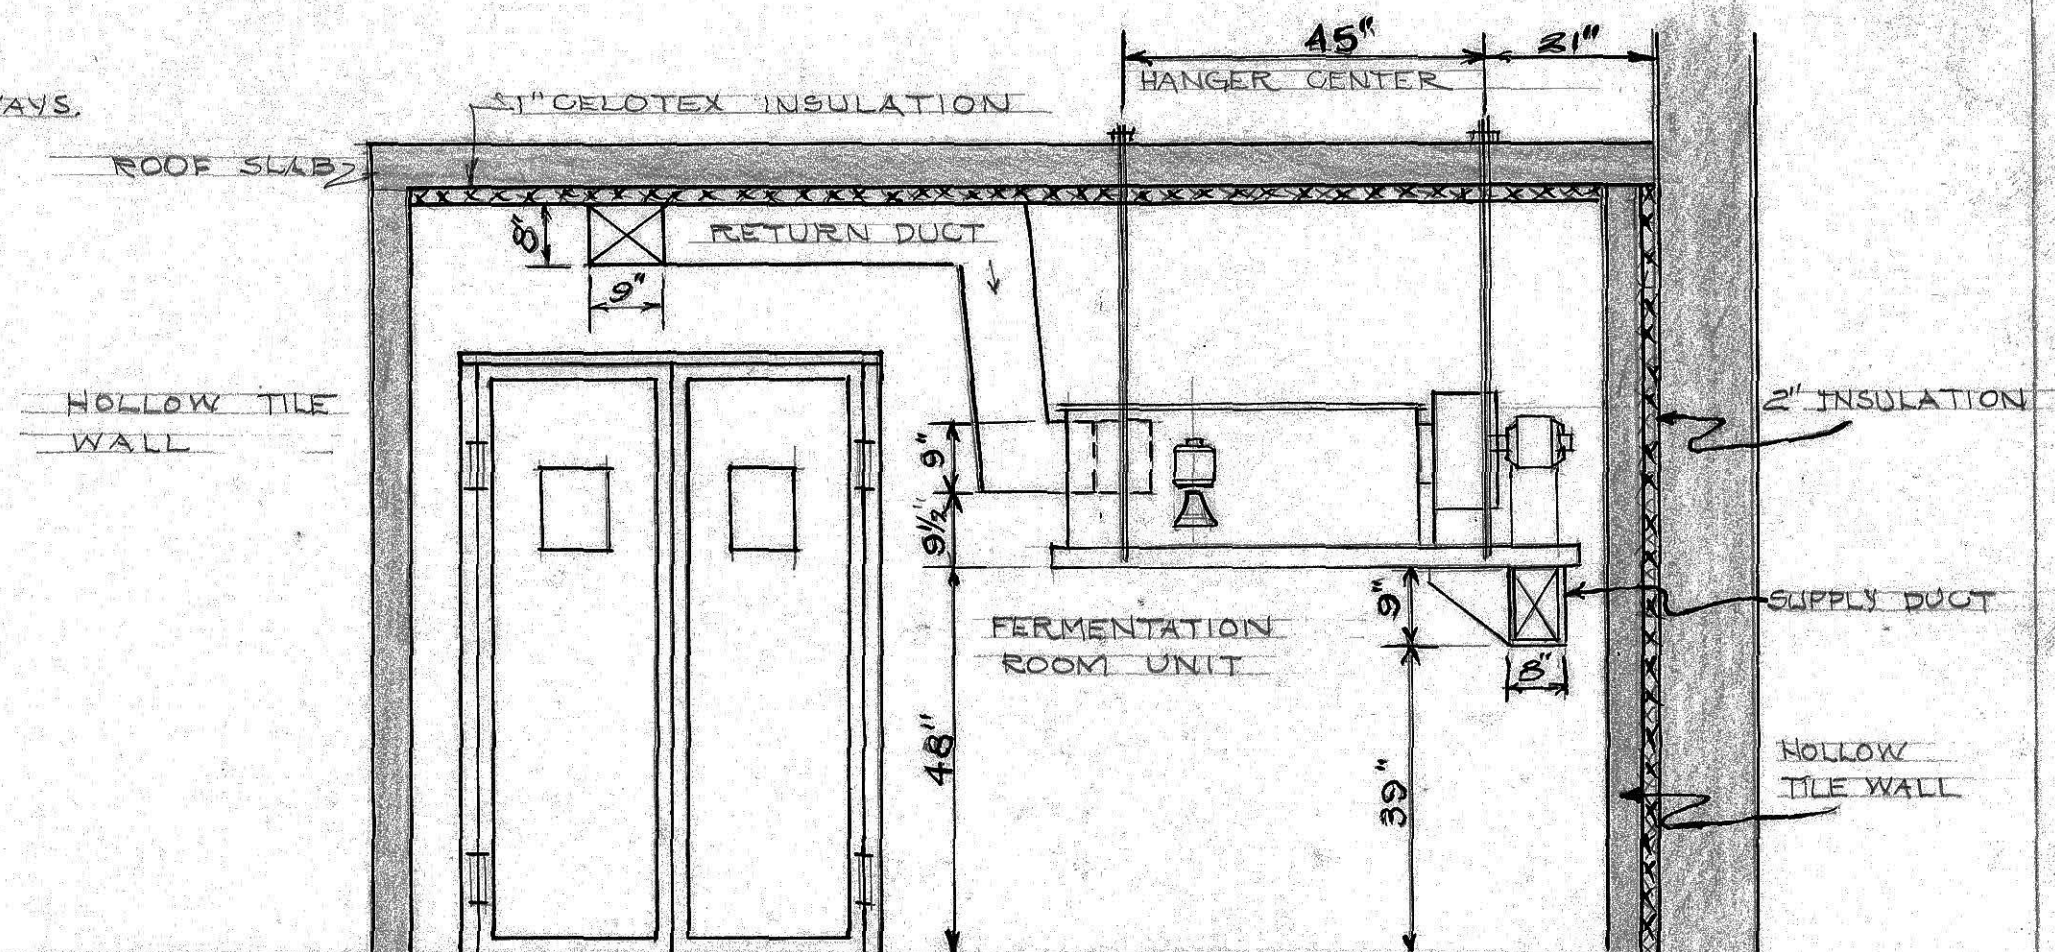


SECTION

Scale: $\frac{1}{2}" = 1'-0"$

NOTE:-

PLASTER OUTSIDE WALLS WITH WHITE CEMENT
PLASTER ABOVE WALL TILE WAINSCOTING.

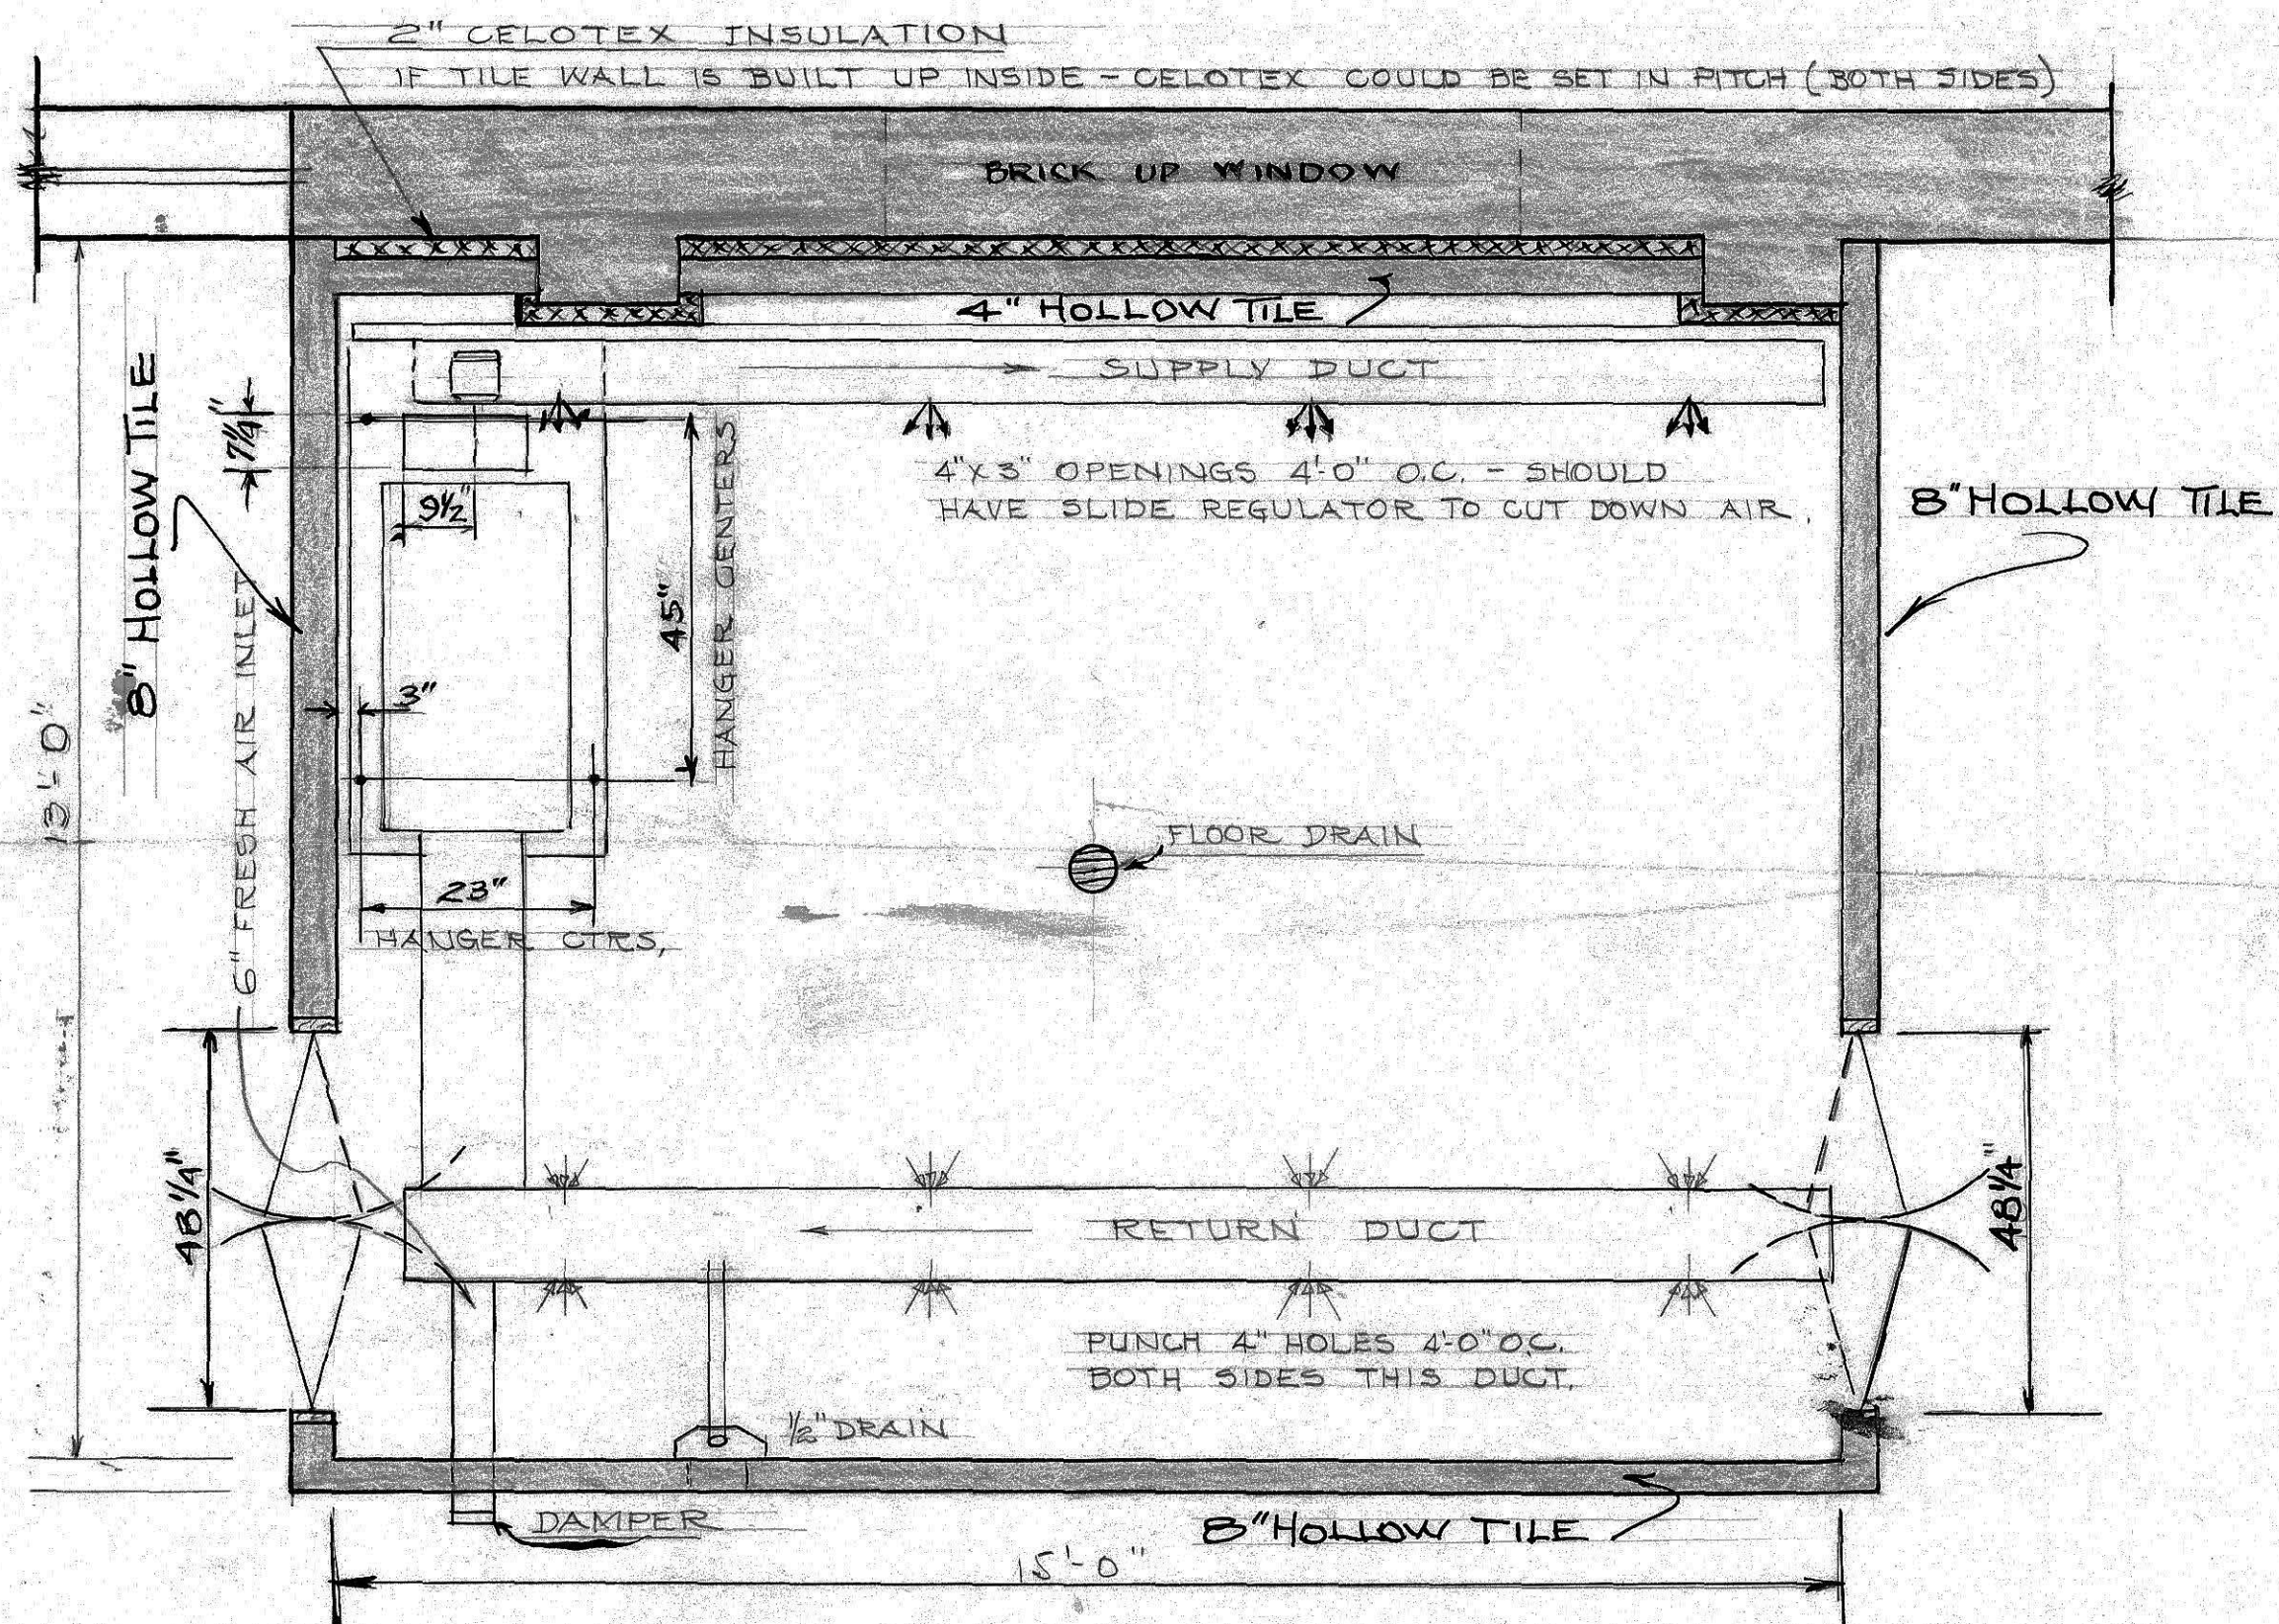

PLAN

Scale: $\frac{1}{2}" = 1'-0"$

BAKERY FERMENTATION ROOM

COPIED FROM CENTURY MACH. CO. DRAWING

No 8891-D