


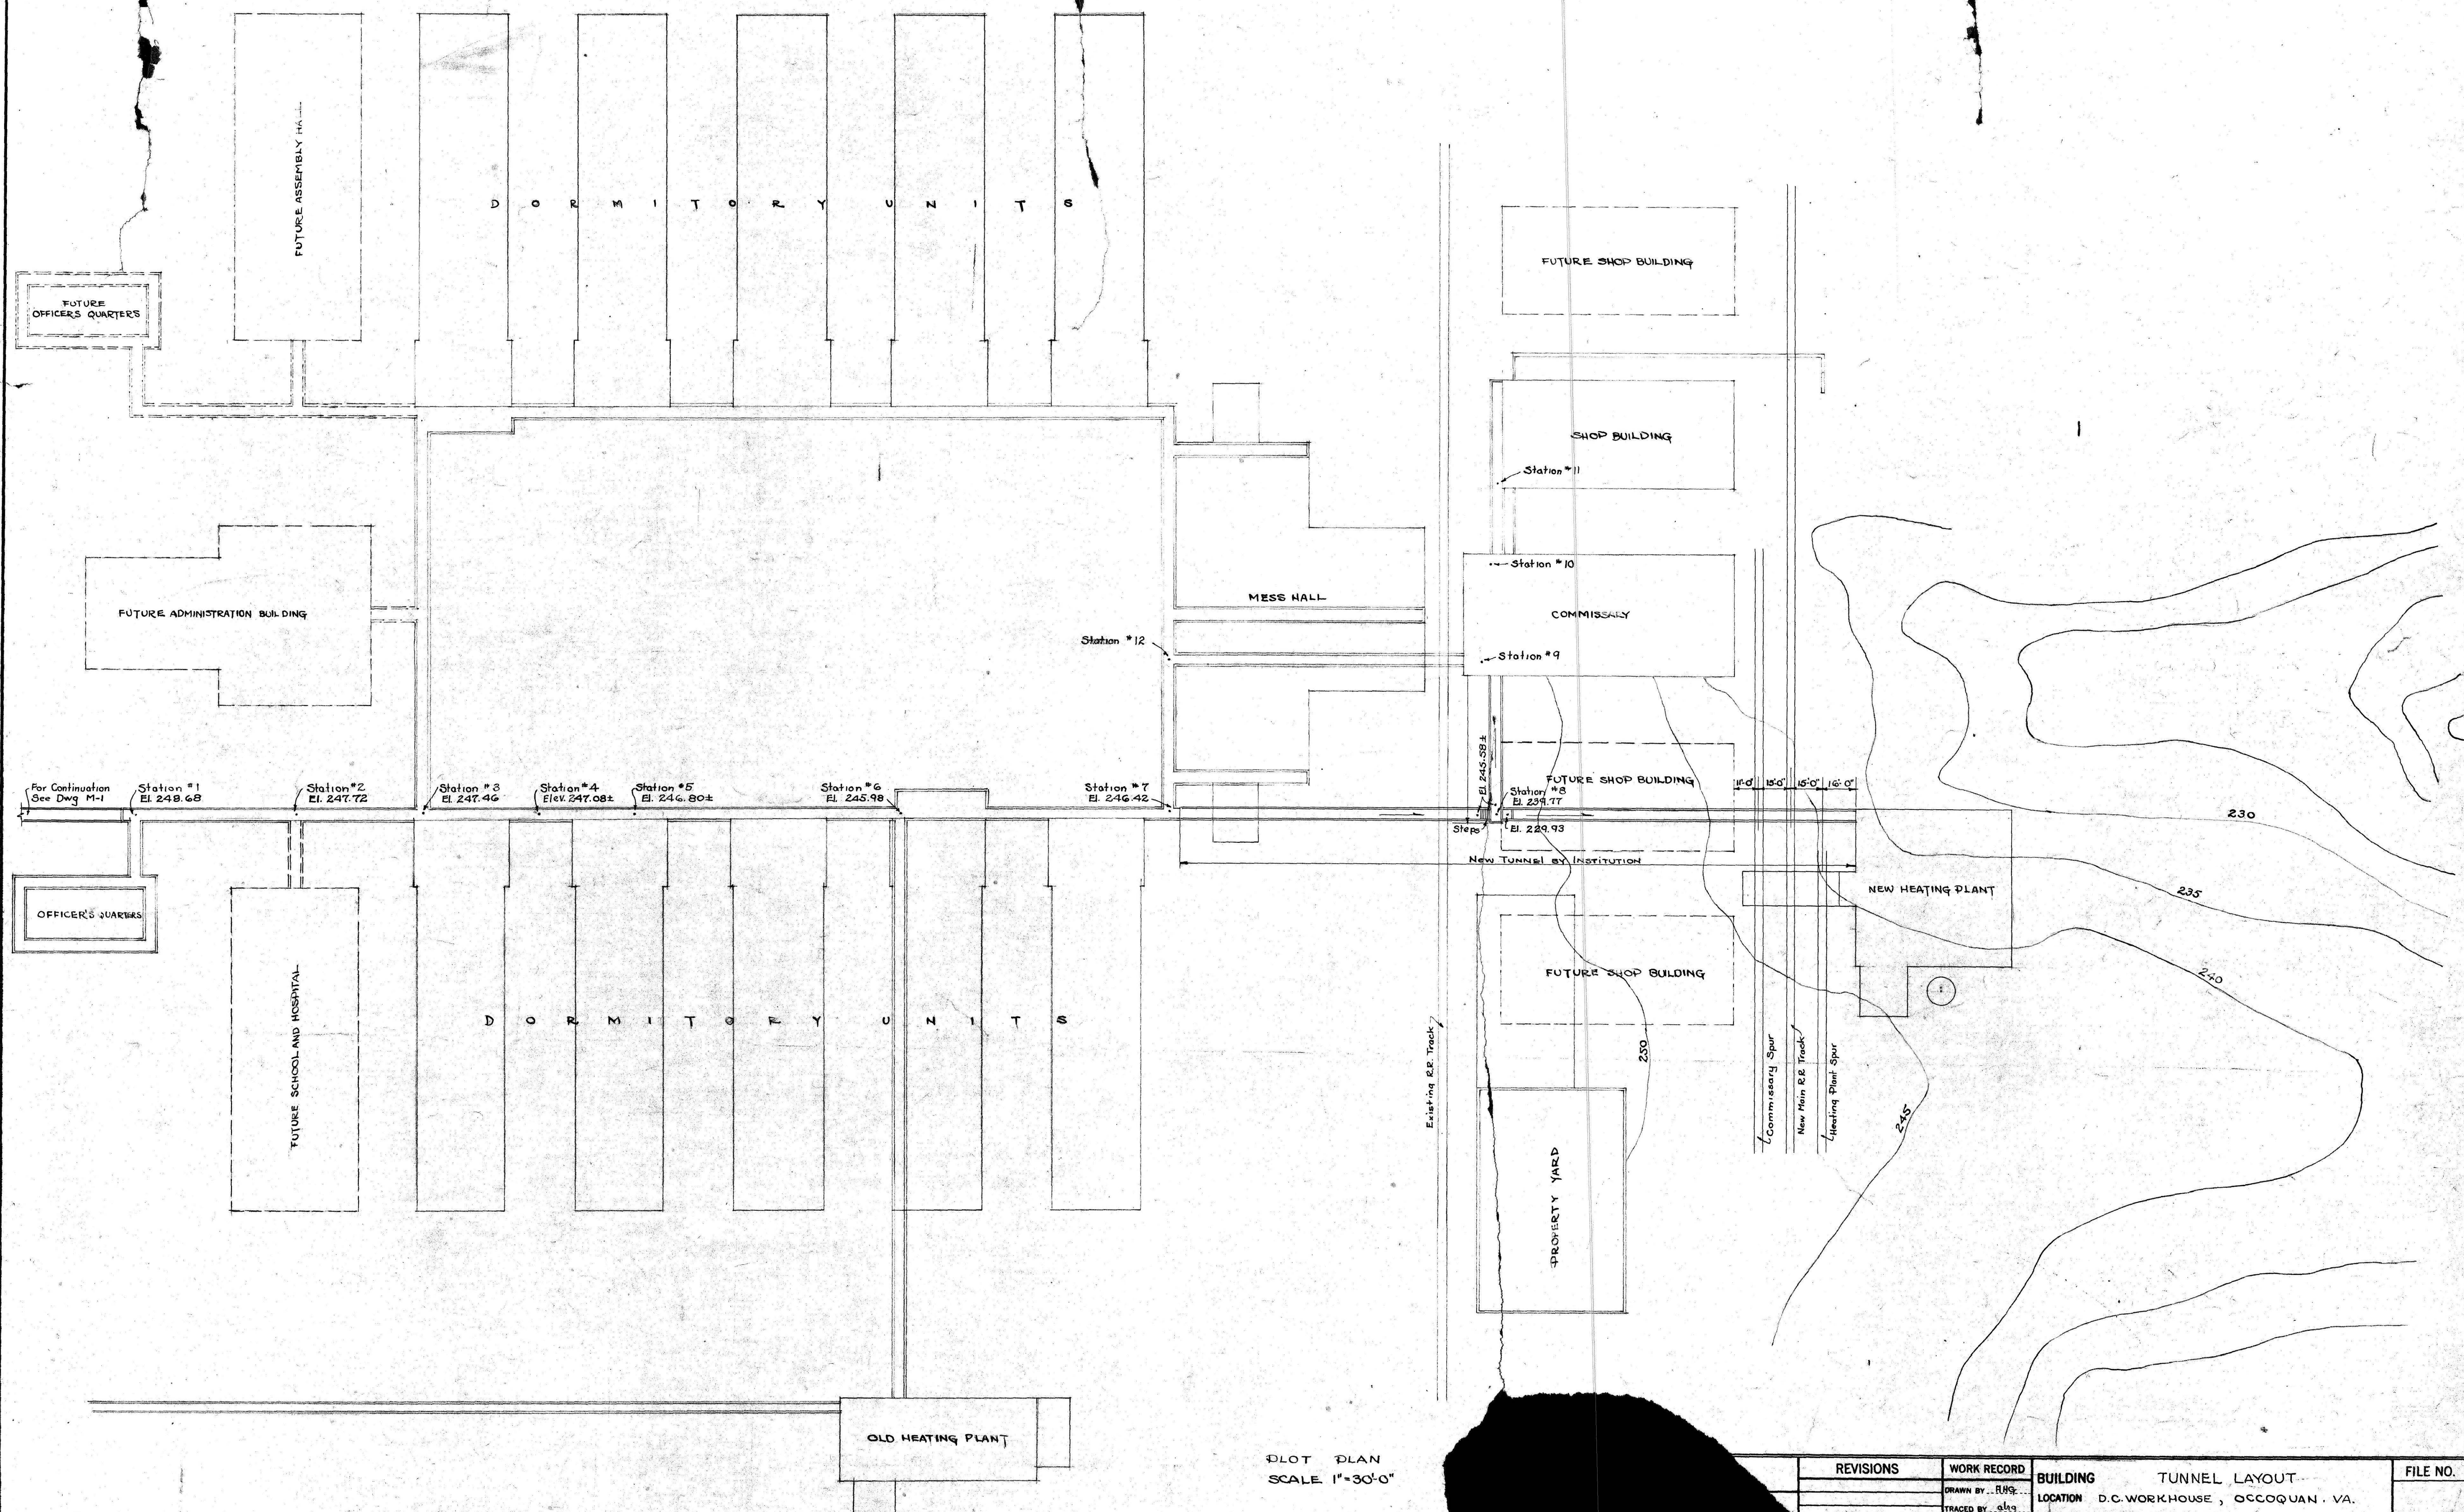

PLOT PLAN
 SCALE 1"=30'-0"

REVISIONS		WORK RECORD		BUILDING		TUNNEL LAYOUT		FILE NO.	
		DRAWN BY: RUS		LOCATION	D.C. WORKHOUSE, OCCOQUAN, VA.				
		TRACED BY: slg		OFFICE OF MUNICIPAL ARCHITECT-WASHINGTON, D. C.					DRWG. NO.
		CHECKED BY: [Signature]		CHIEF OF ARCHITECTURAL DIVISION	[Signature]	DATE	7-21-33	M 2	
				STRUCTURAL ENGINEER	[Signature]	DATE	9-21-33		
				CHIEF OF MECHANICAL DIVISION	[Signature]	DATE	9-21-33		
				MUNICIPAL ARCHITECT	[Signature]	DATE	9-21-33		