



SECTION DD
Scale: $\frac{3}{8}'' = 1'-0''$

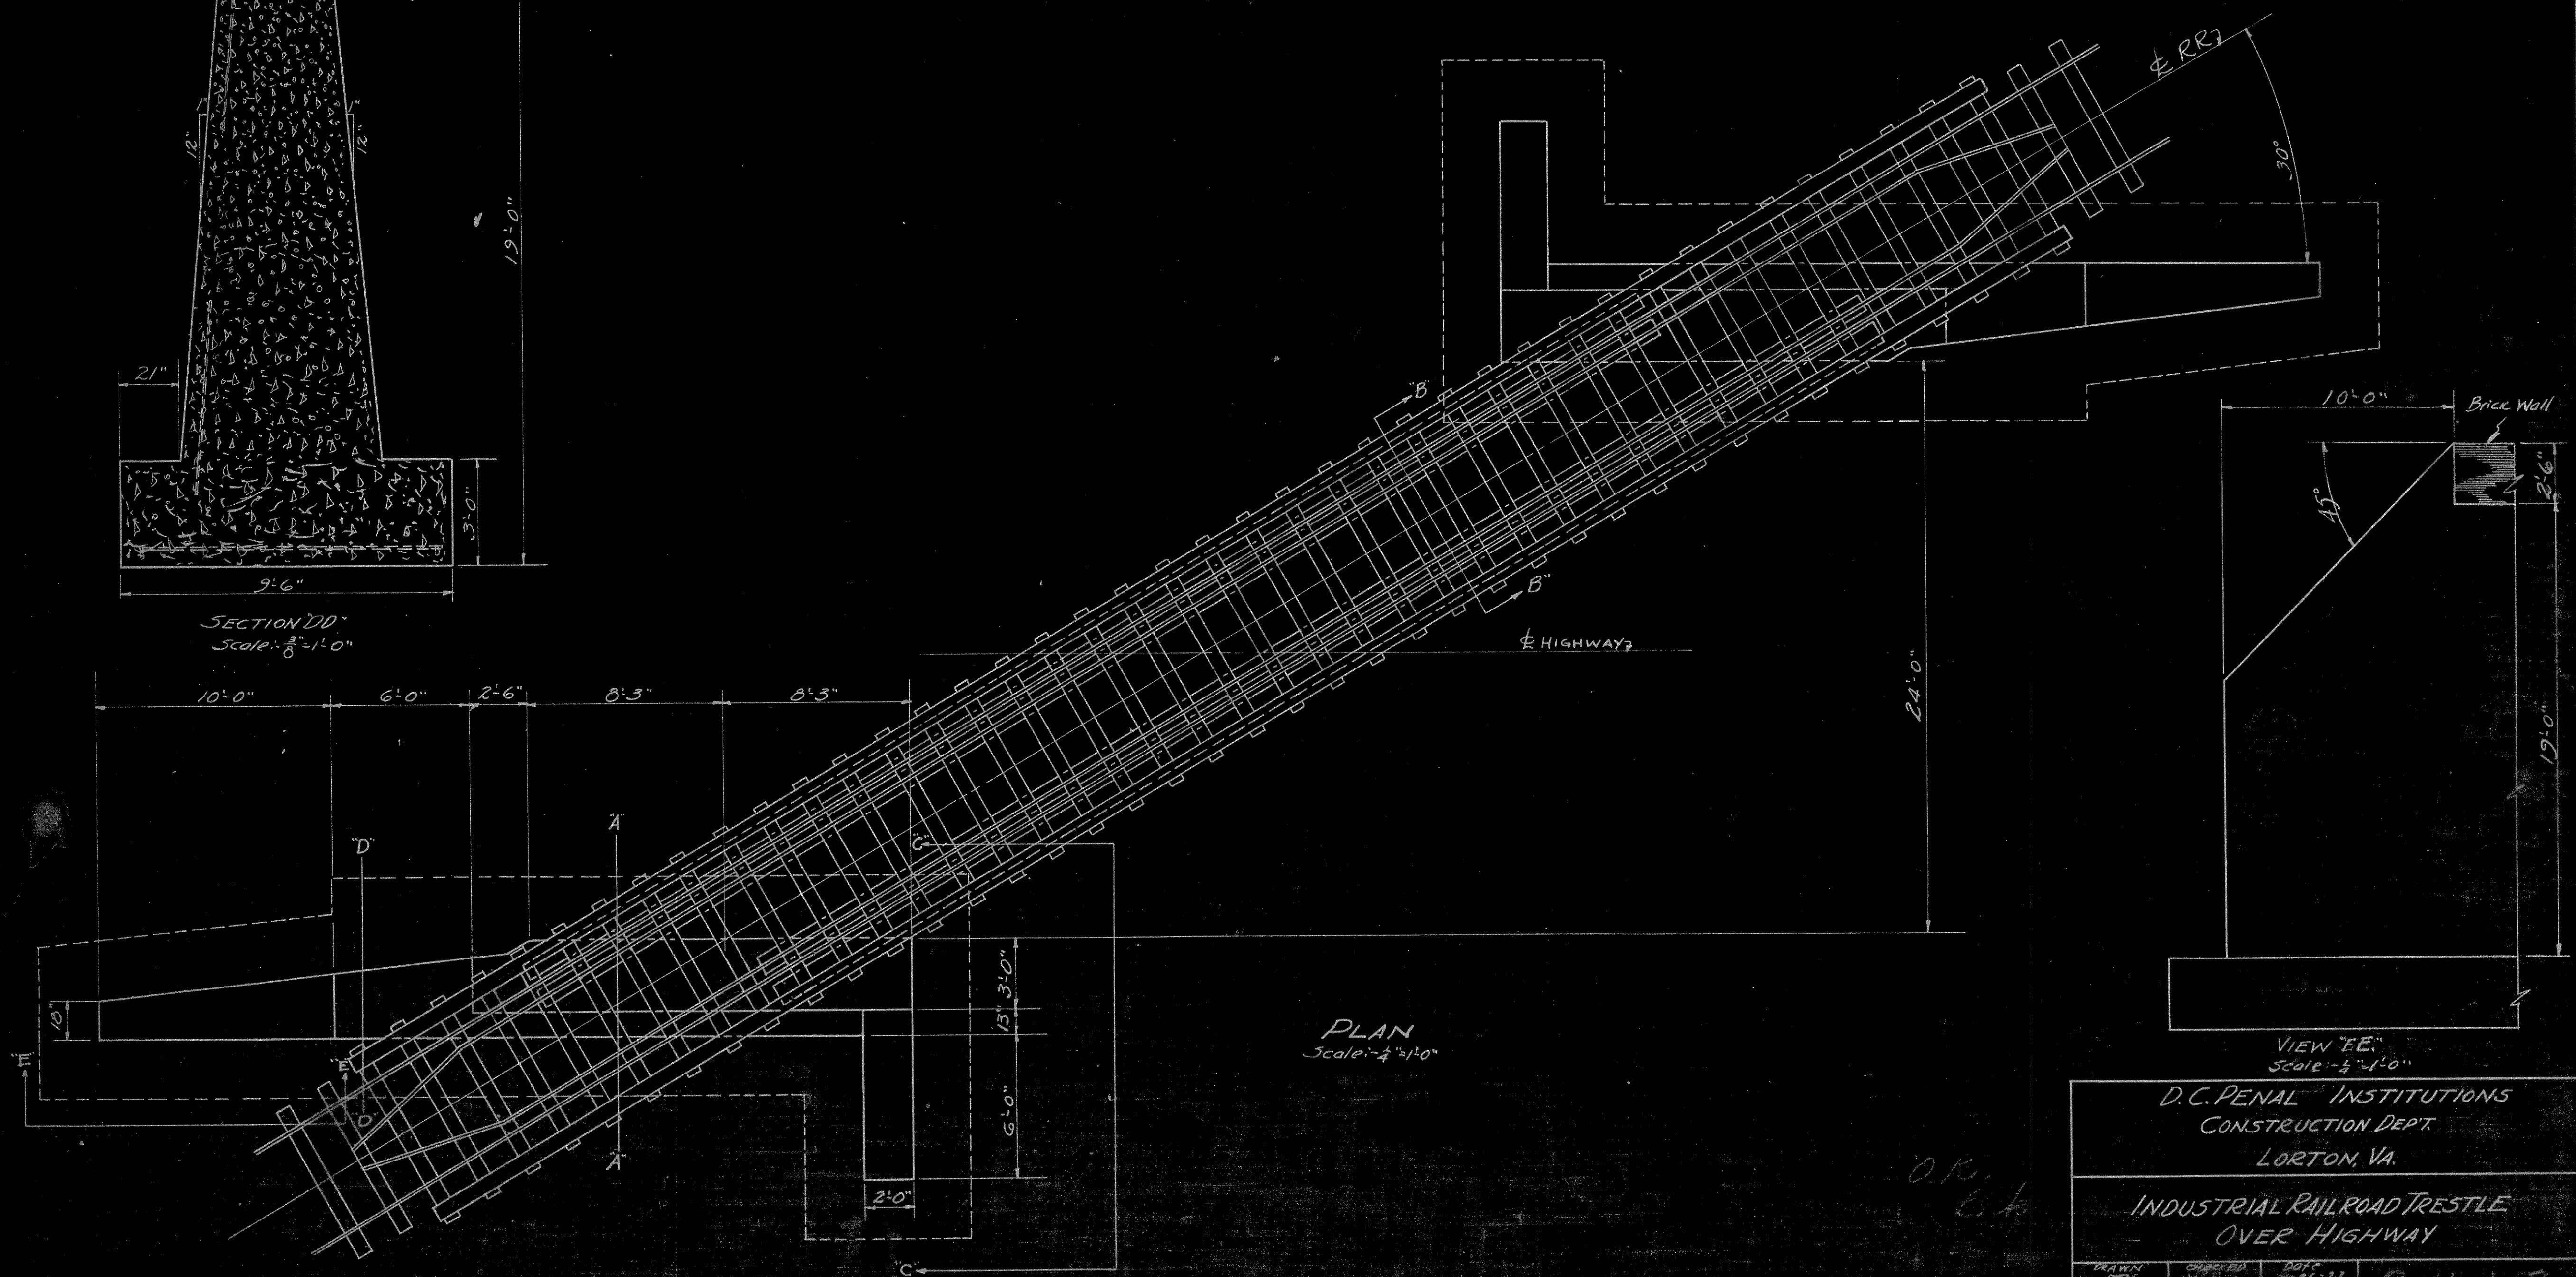

PLAN
Scale: $\frac{1}{4}'' = 1'-0''$

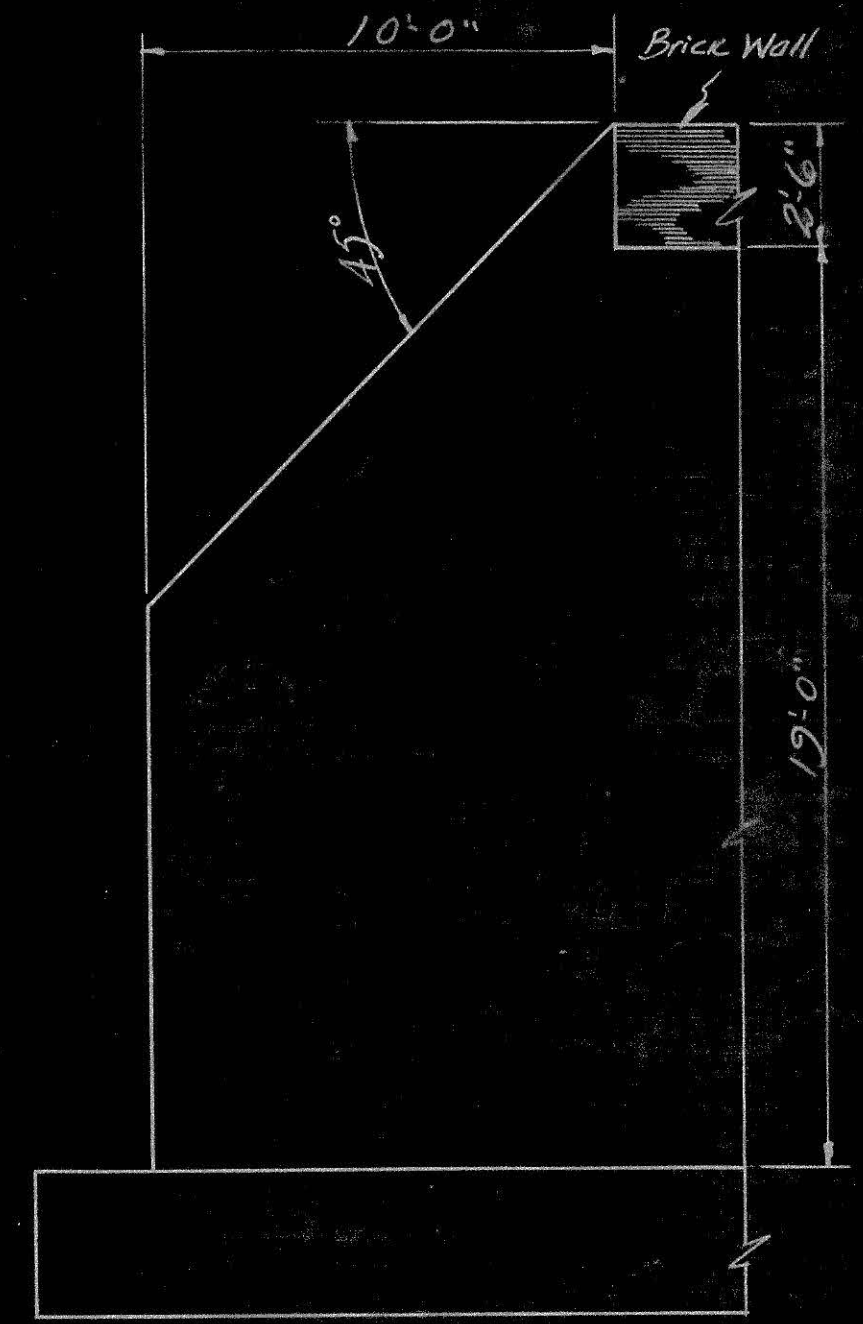

VIEW EE
Scale: $\frac{1}{4}'' = 1'-0''$

D.C. PENAL INSTITUTIONS
CONSTRUCTION DEPT.
LORTON, VA.

INDUSTRIAL RAILROAD TRESTLE
OVER HIGHWAY

DRAWN JTV	CHECKED HRC	DATE -26-23	SCALE SCALE
			8-11-1-3

O.K.
G.A.