


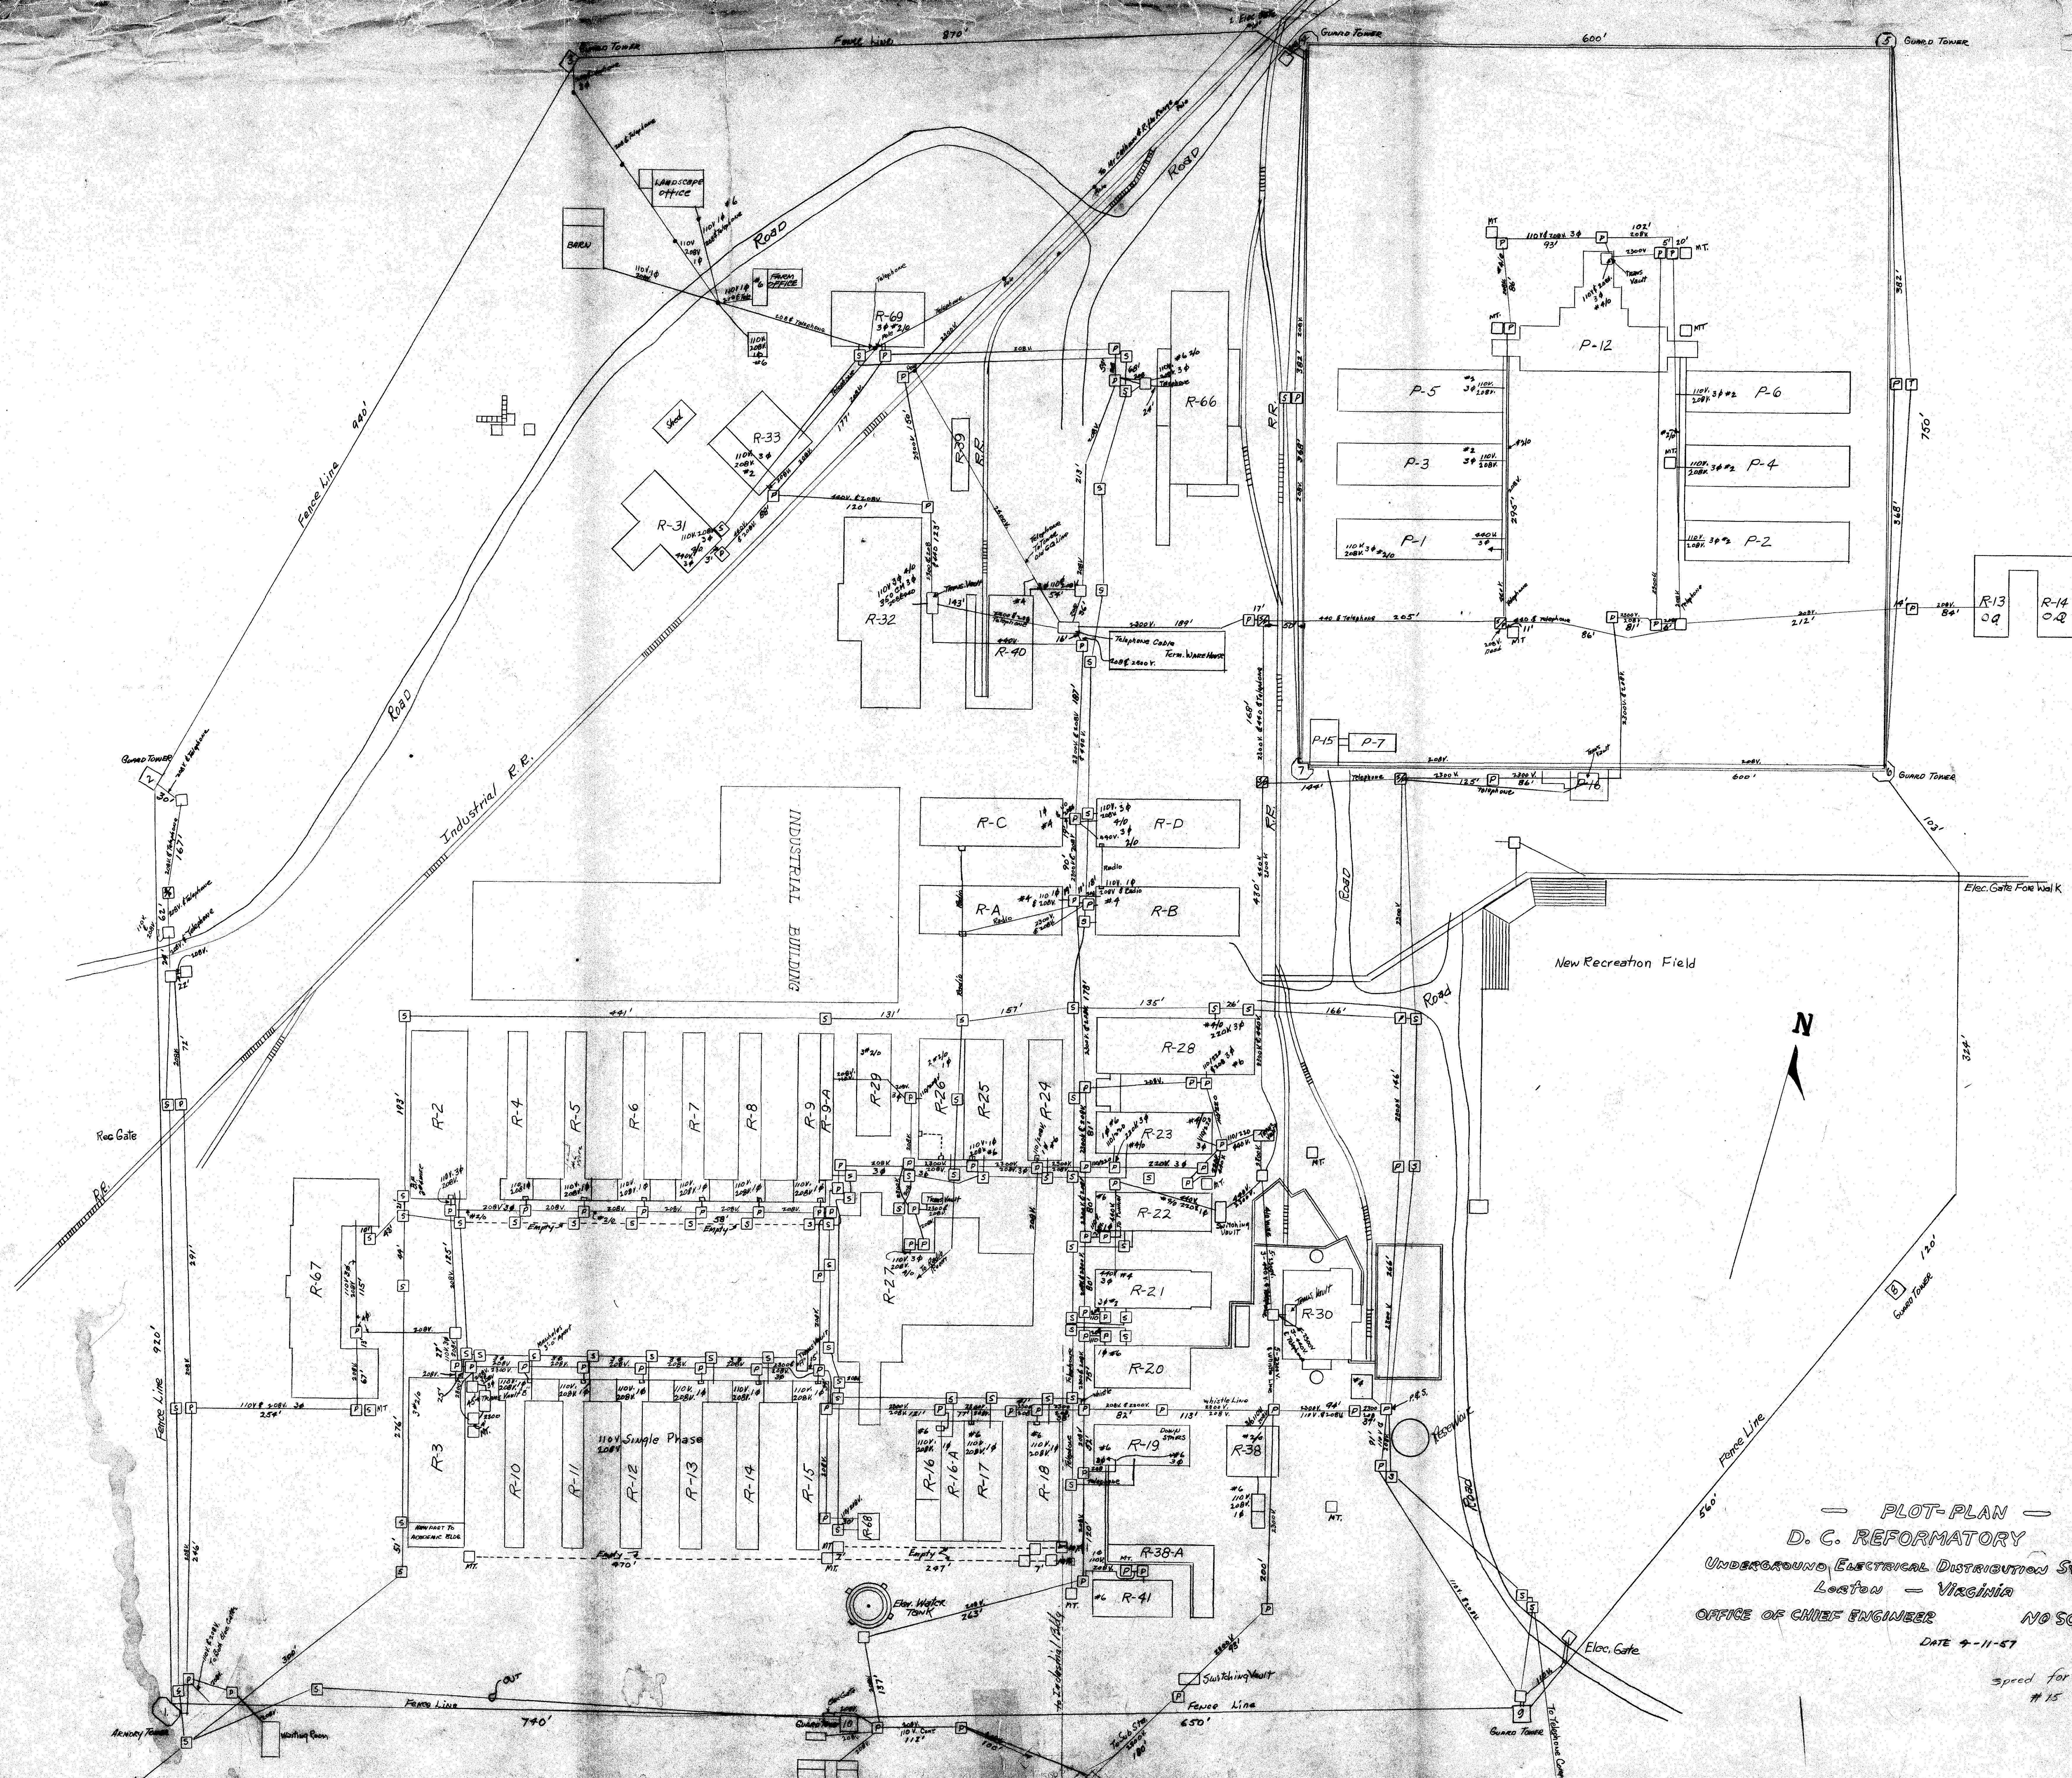

PLOT-PLAN -
D.C. REFORMATORY
UNDERGROUND ELECTRICAL DISTRIBUTION SYSTEM
LOSTON - VIRGINIA
OFFICE OF CHIEF ENGINEER
NO SCALE
DATE 4-11-57

speed for Printing
#15